
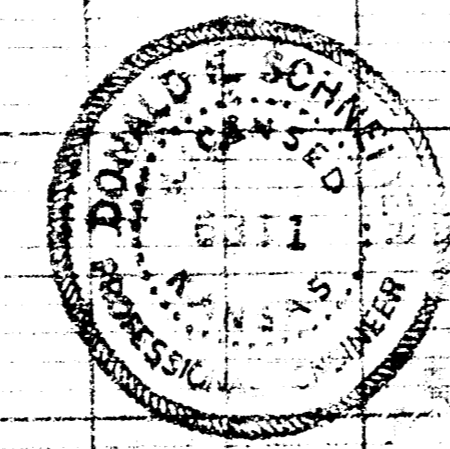


Scale Plan 1" = 40'
 Profile 1" = 40' Horiz.
 1" = 5' Vert.

NOTE TO CONTRACTOR
 This project will be constructed under the supervision of the CITY ENGINEER and conforming to the SPECIFICATIONS of the CITY OF WICHITA. The CONTRACTOR will reimburse the City of Wichita for all cost of Engineering, Plans, and Inspection.

B.M. 122.82 "A" chisel mark in S.W. corner of conc. footing of slab along W. side of 2136 N. Mosley, Mitchell Veterinary Supply.

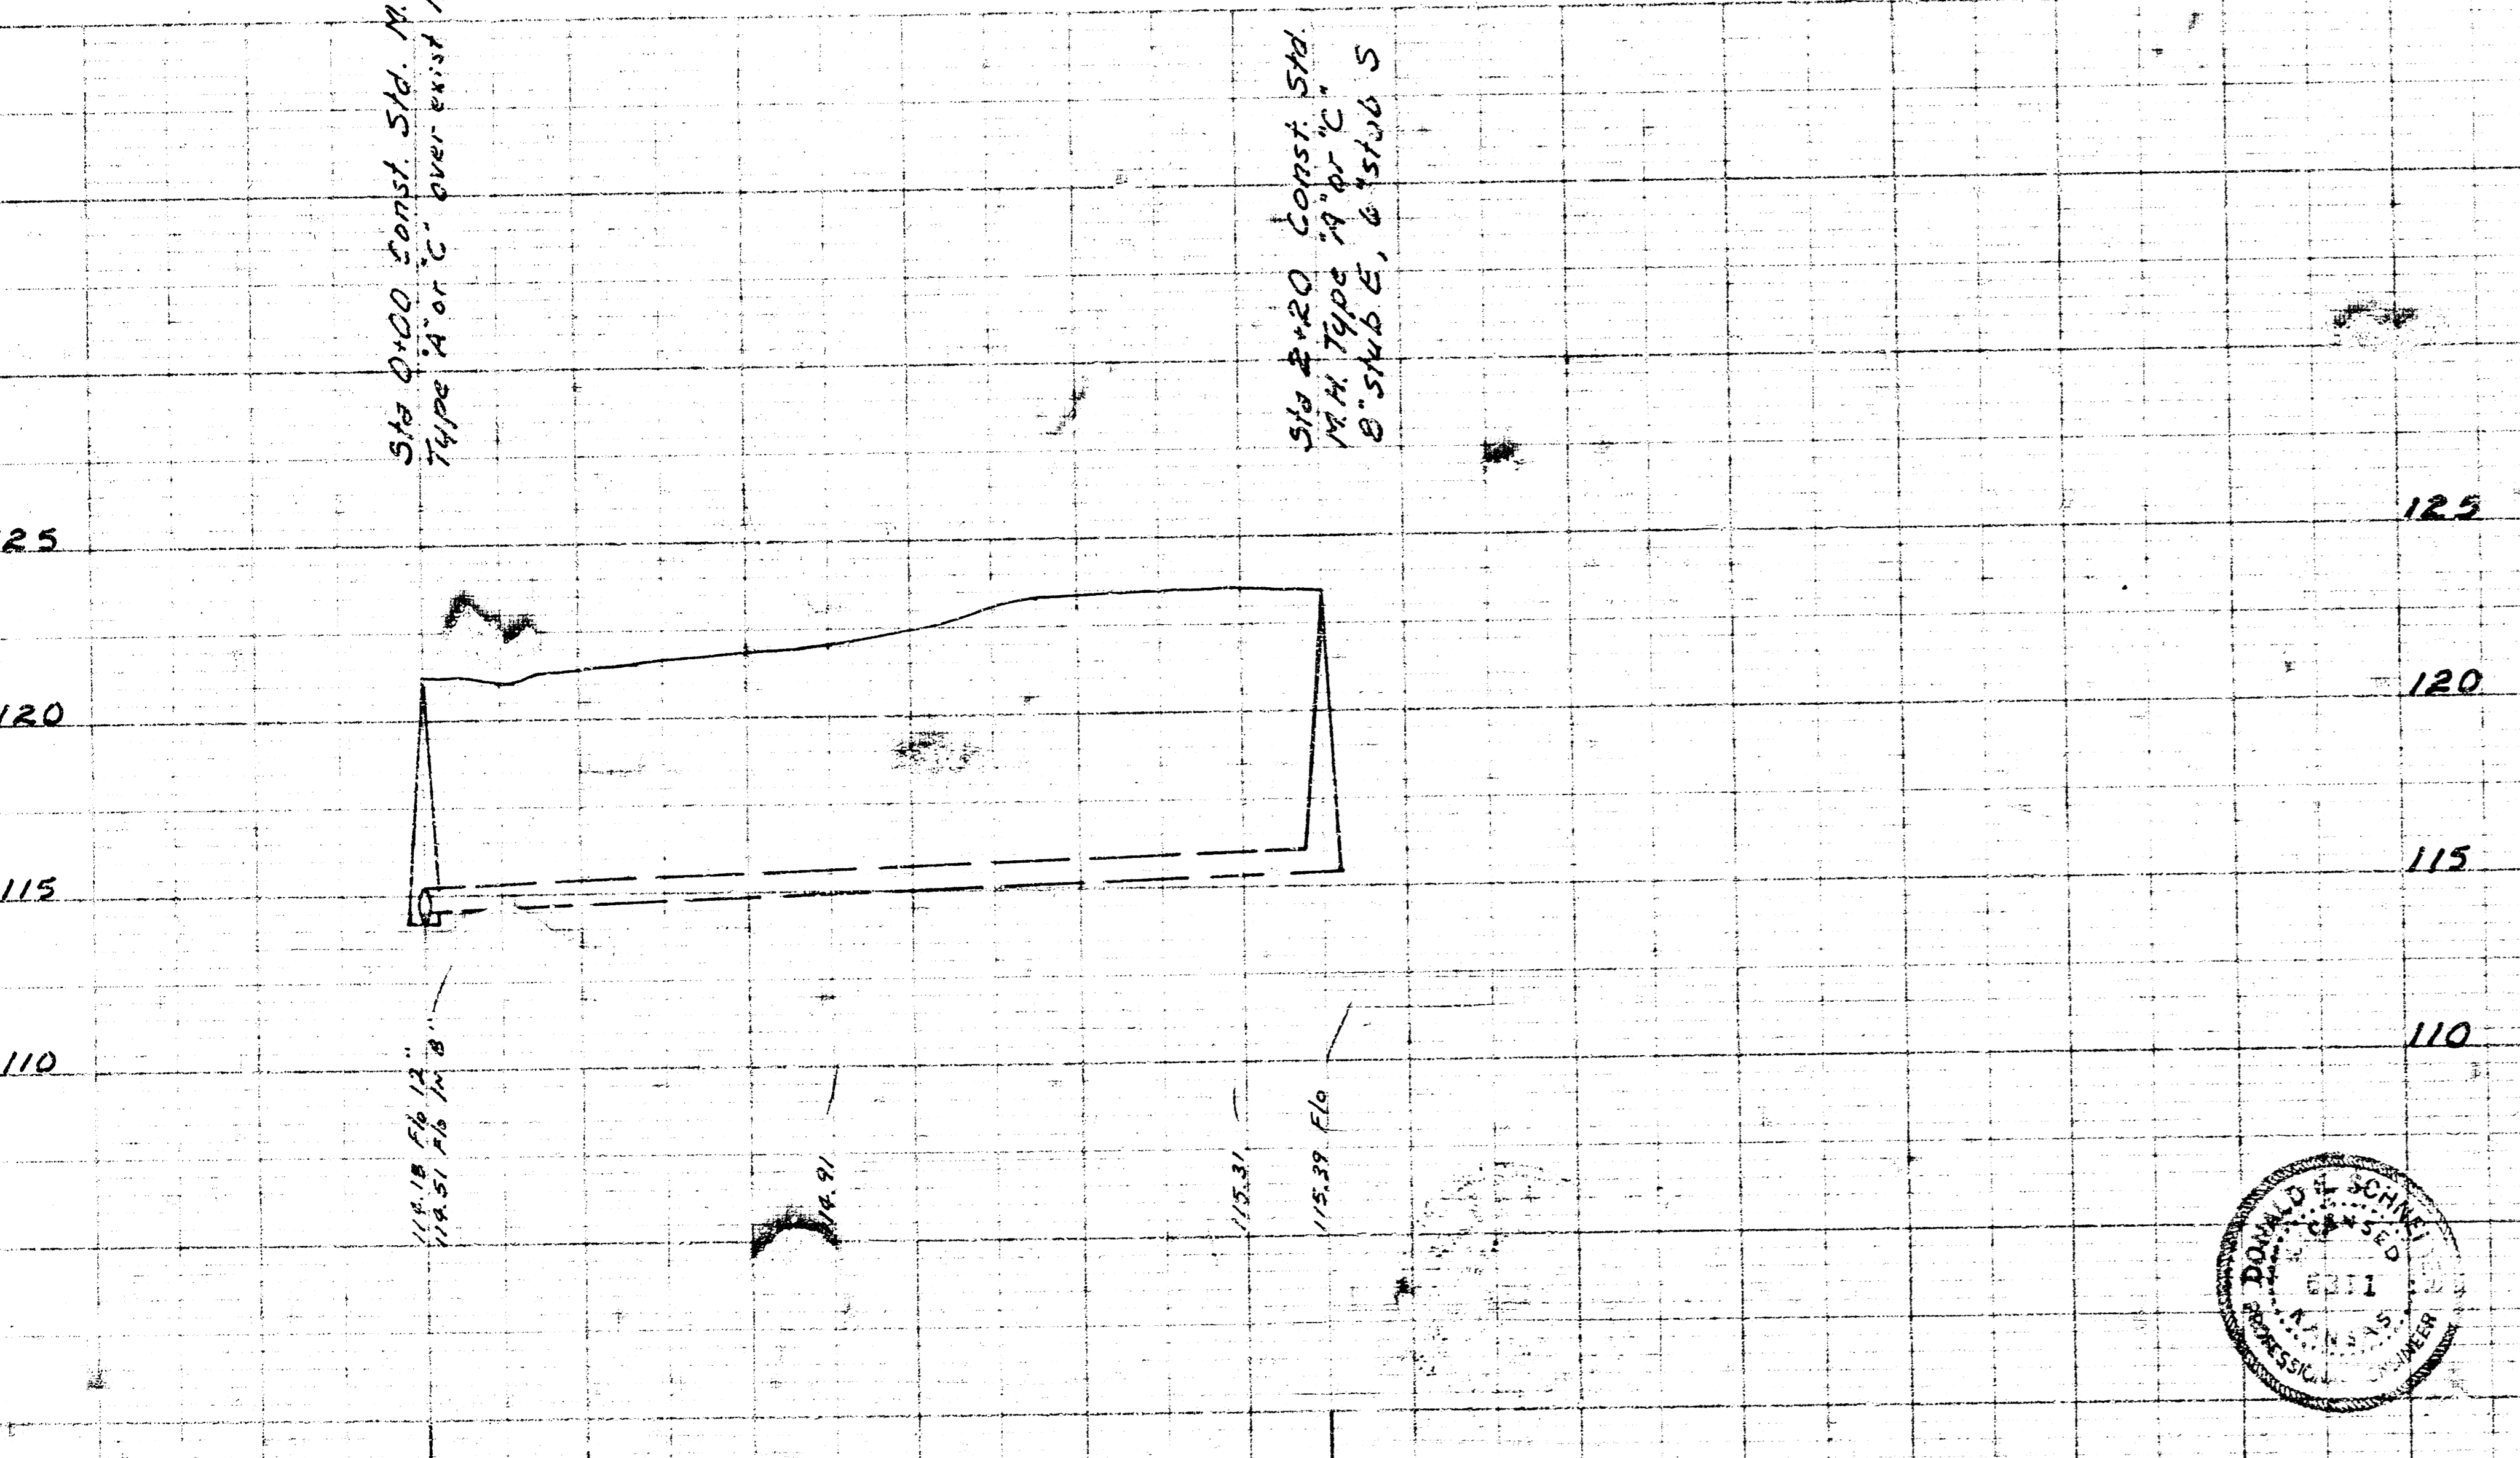

SAN. SEWER EXT. TO NATIONAL BY-PRODUCTS ON MOSLEY APPROX. 190' S. OF 21st ST.
 CITY OF WICHITA, R.W. LINN - CITY ENGINEER
 PRIVATE PROJ. NO. DBKW707068

220 Lin. Ft. of 12" Clay Pipe @ 0.40% Grade
 Alternate B' A.B.S. Composite Pipe