


PLAN 1/4\"/>

PLAN
 NORTH ARROW
 SCALE: 1" = 20'

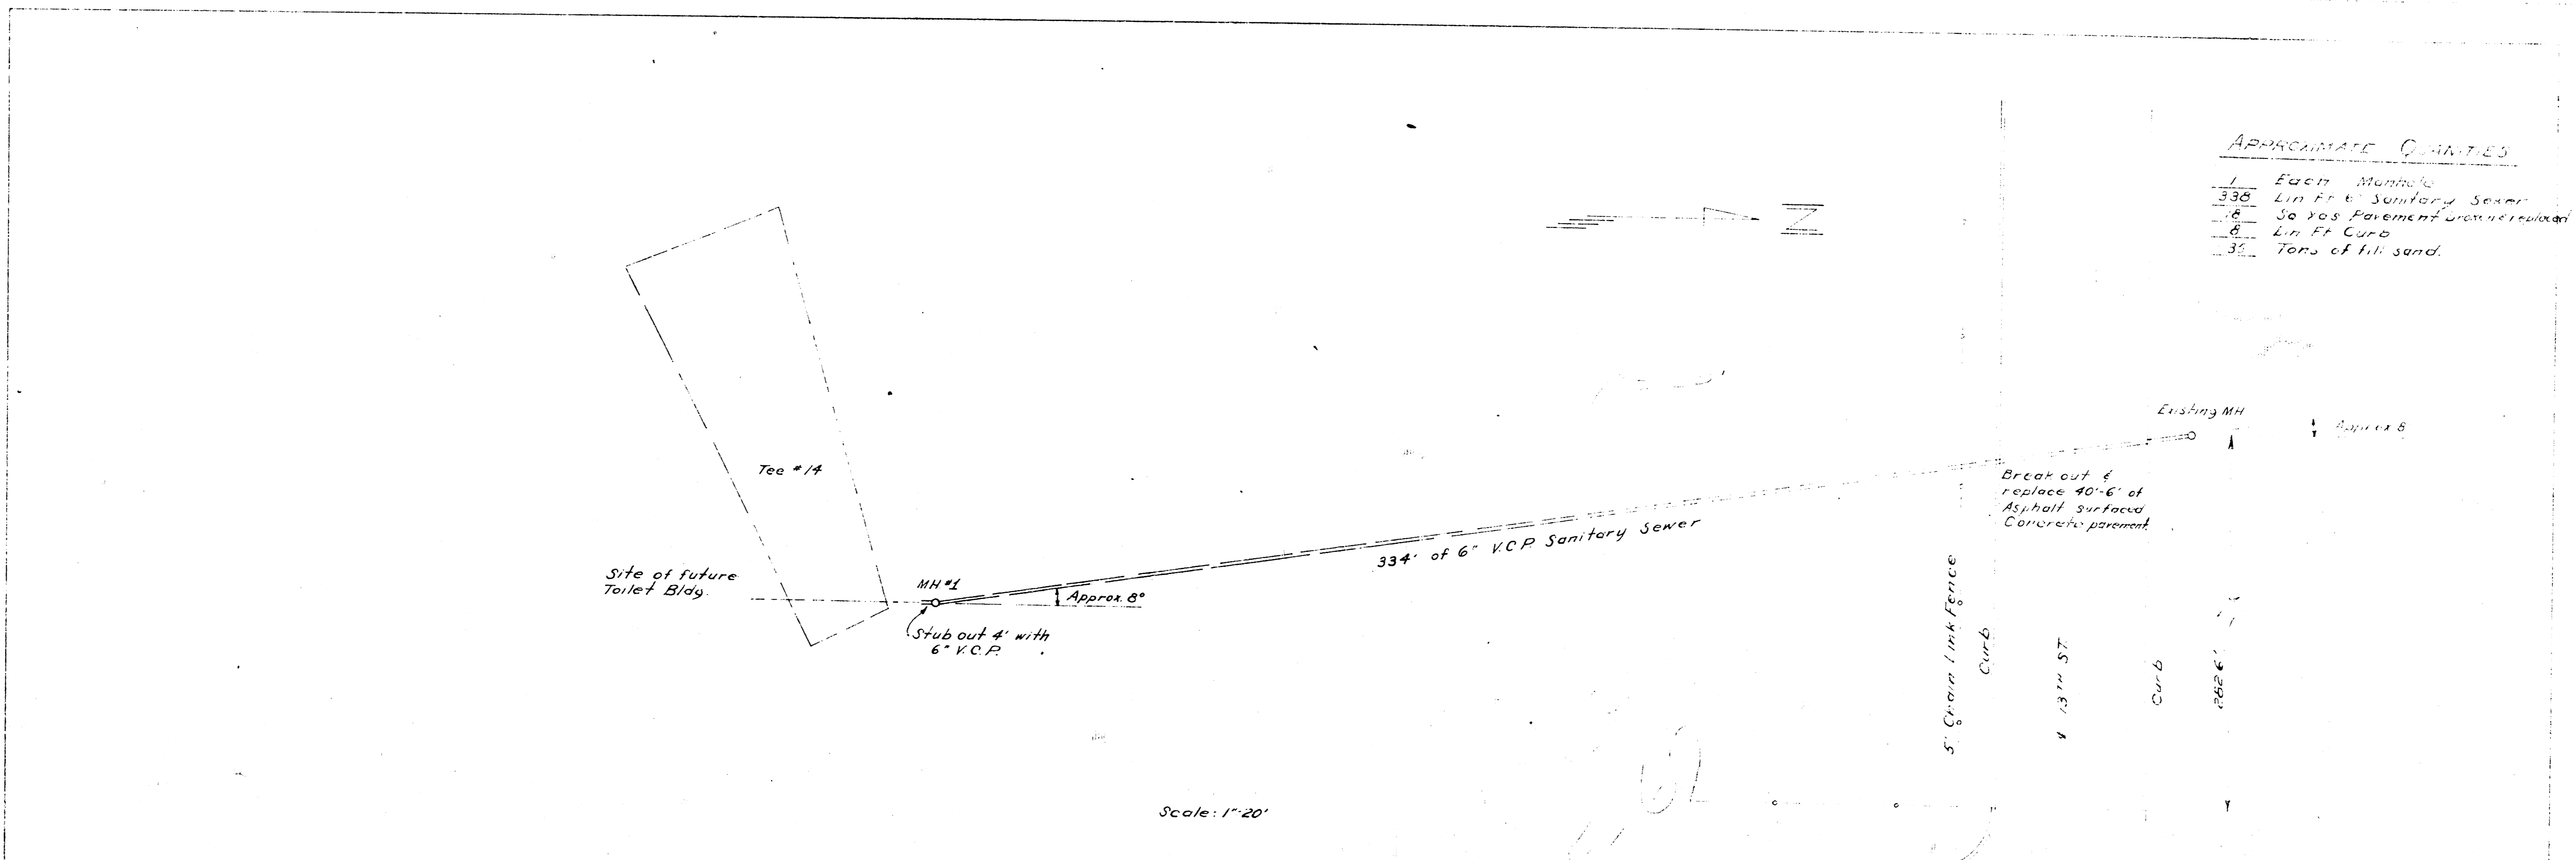


APPROXIMATE QUANTITIES

1	Each Manhole
338	Lin Ft. of Sanitary Sewer
6	Lin Ft. Curb
35	Tons of fill sand

Scale: 1" = 20'


PROFILE
 NORTH ARROW
 SCALE: 2" VERT = 20' HORIZ

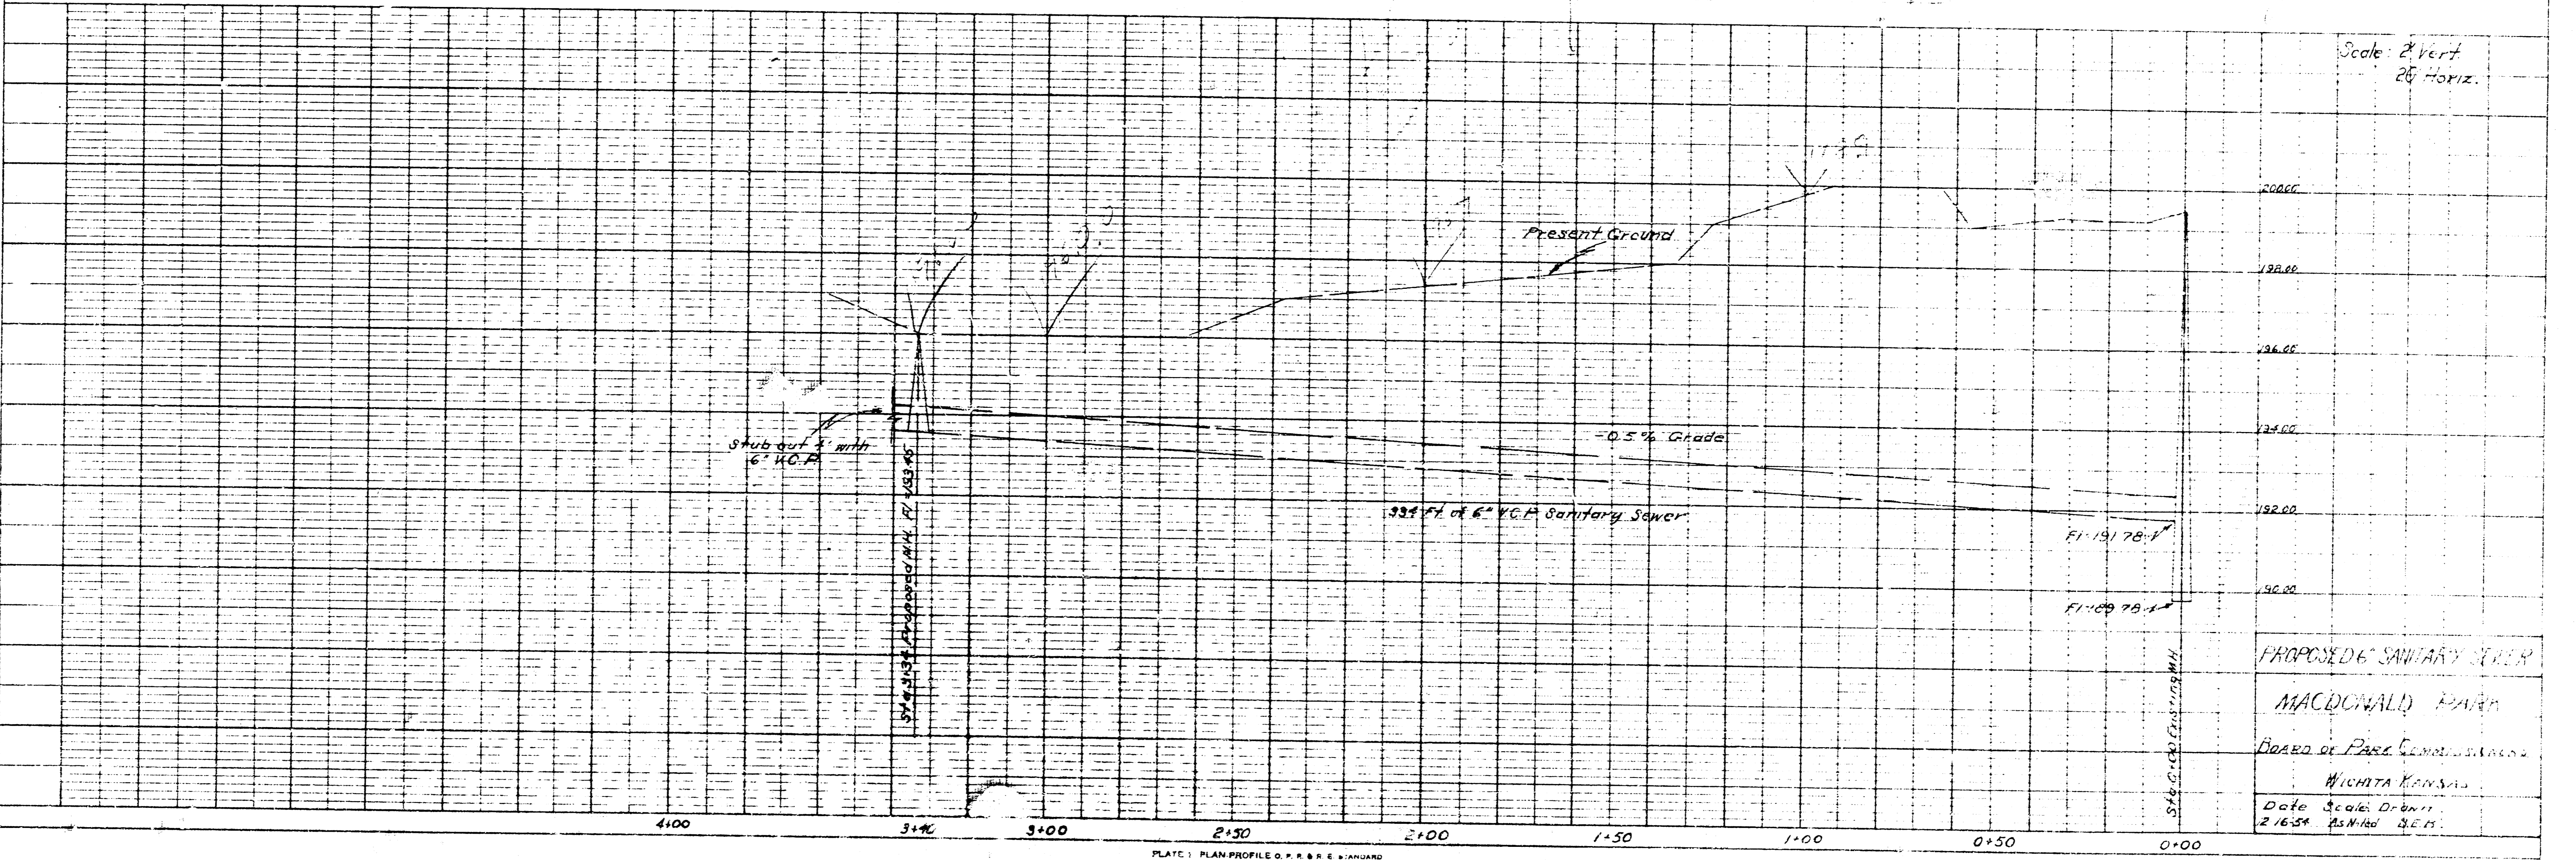

PROPOSED SANITARY SEWER
 MACDONALD PARK
 WICHITA KANSAS



PLAN

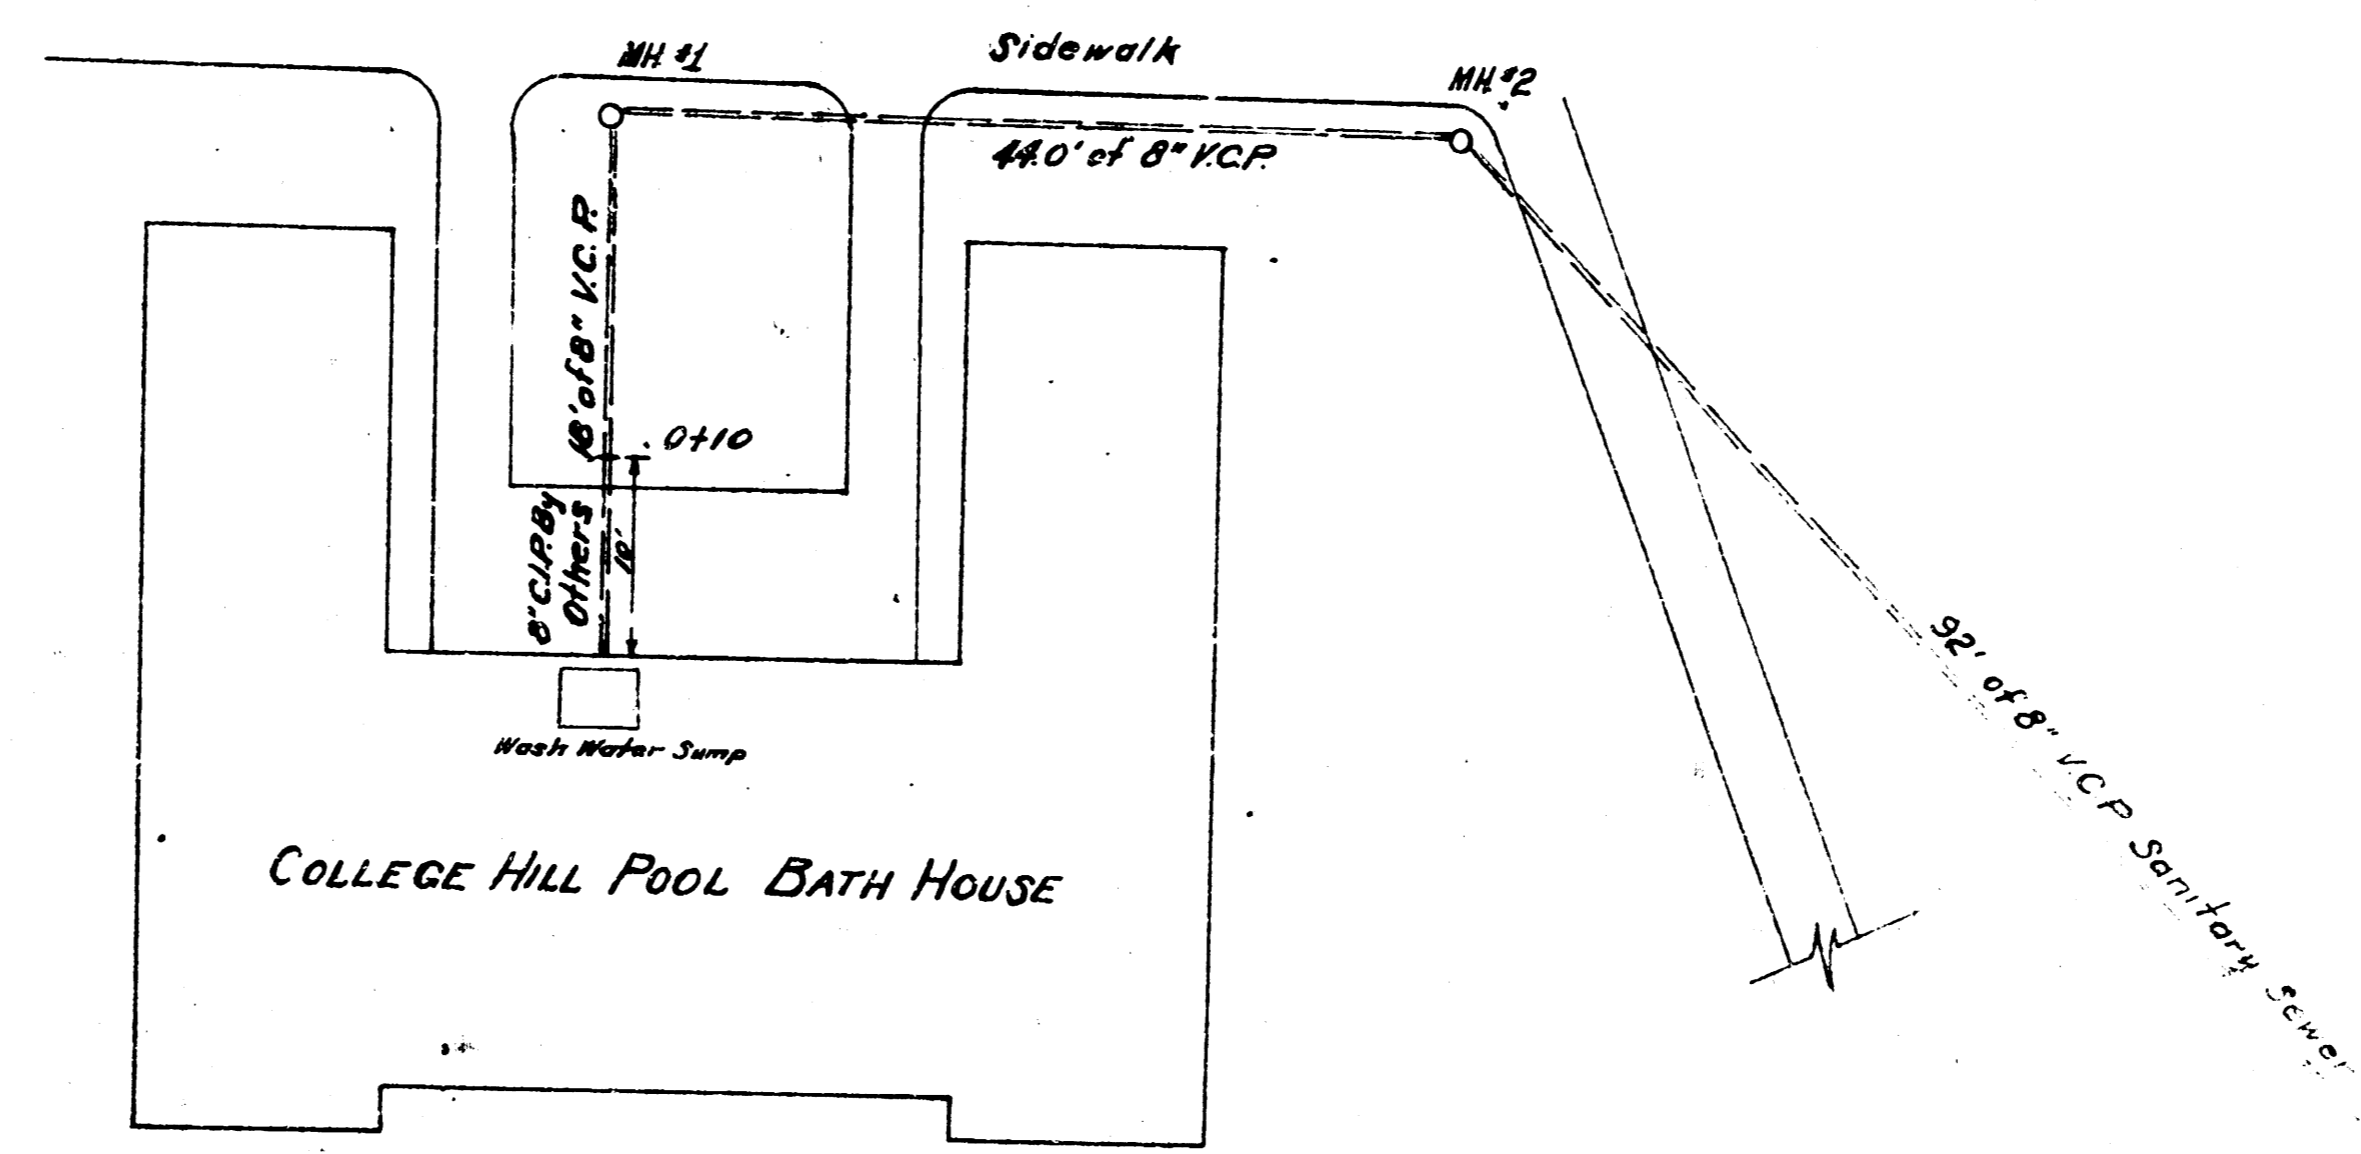


Scale - 1" = 10'


PROFILE

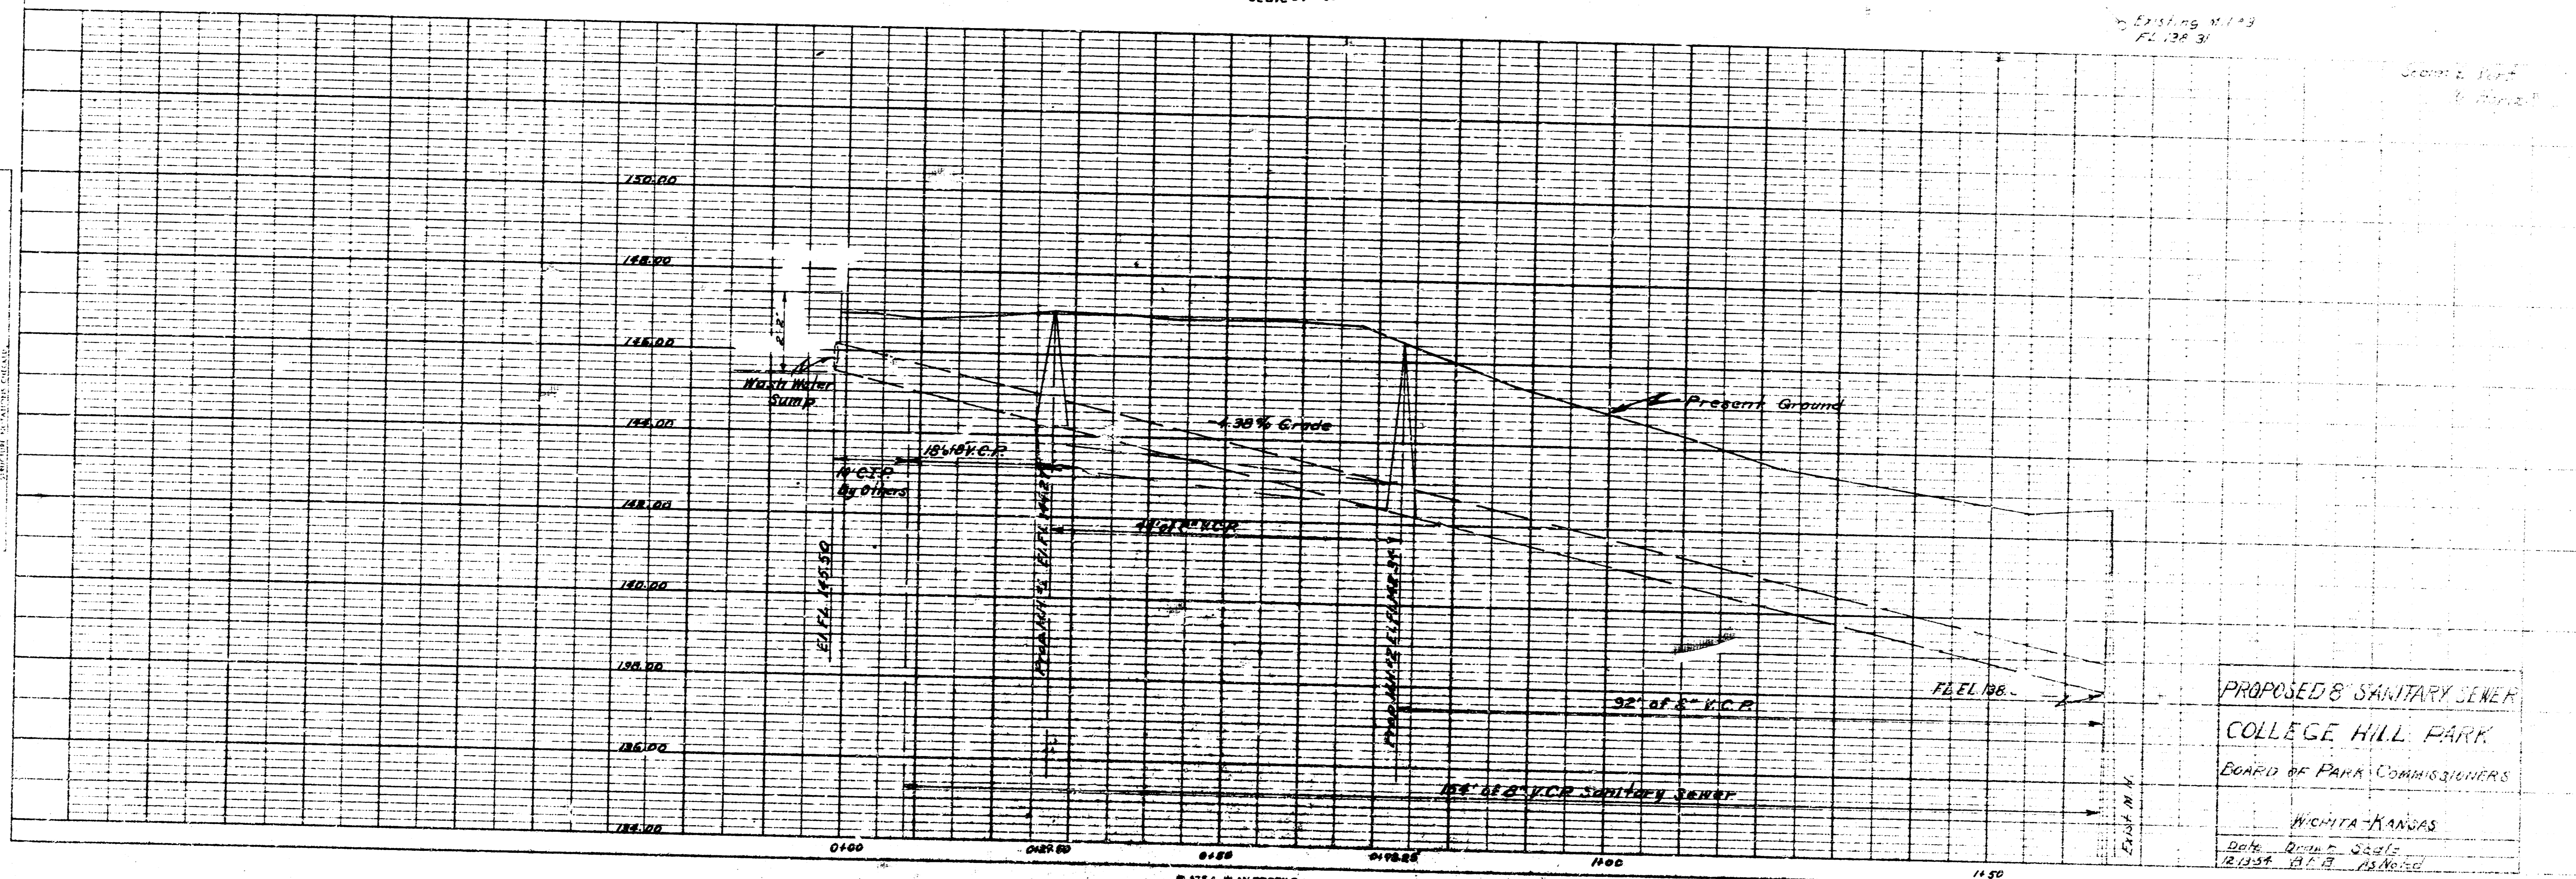


PROPOSED 8" SANITARY SEWER
 COLLEGE HILL PARK
 BOARD OF PARK COMMISSIONERS
 WICHITA-KANSAS

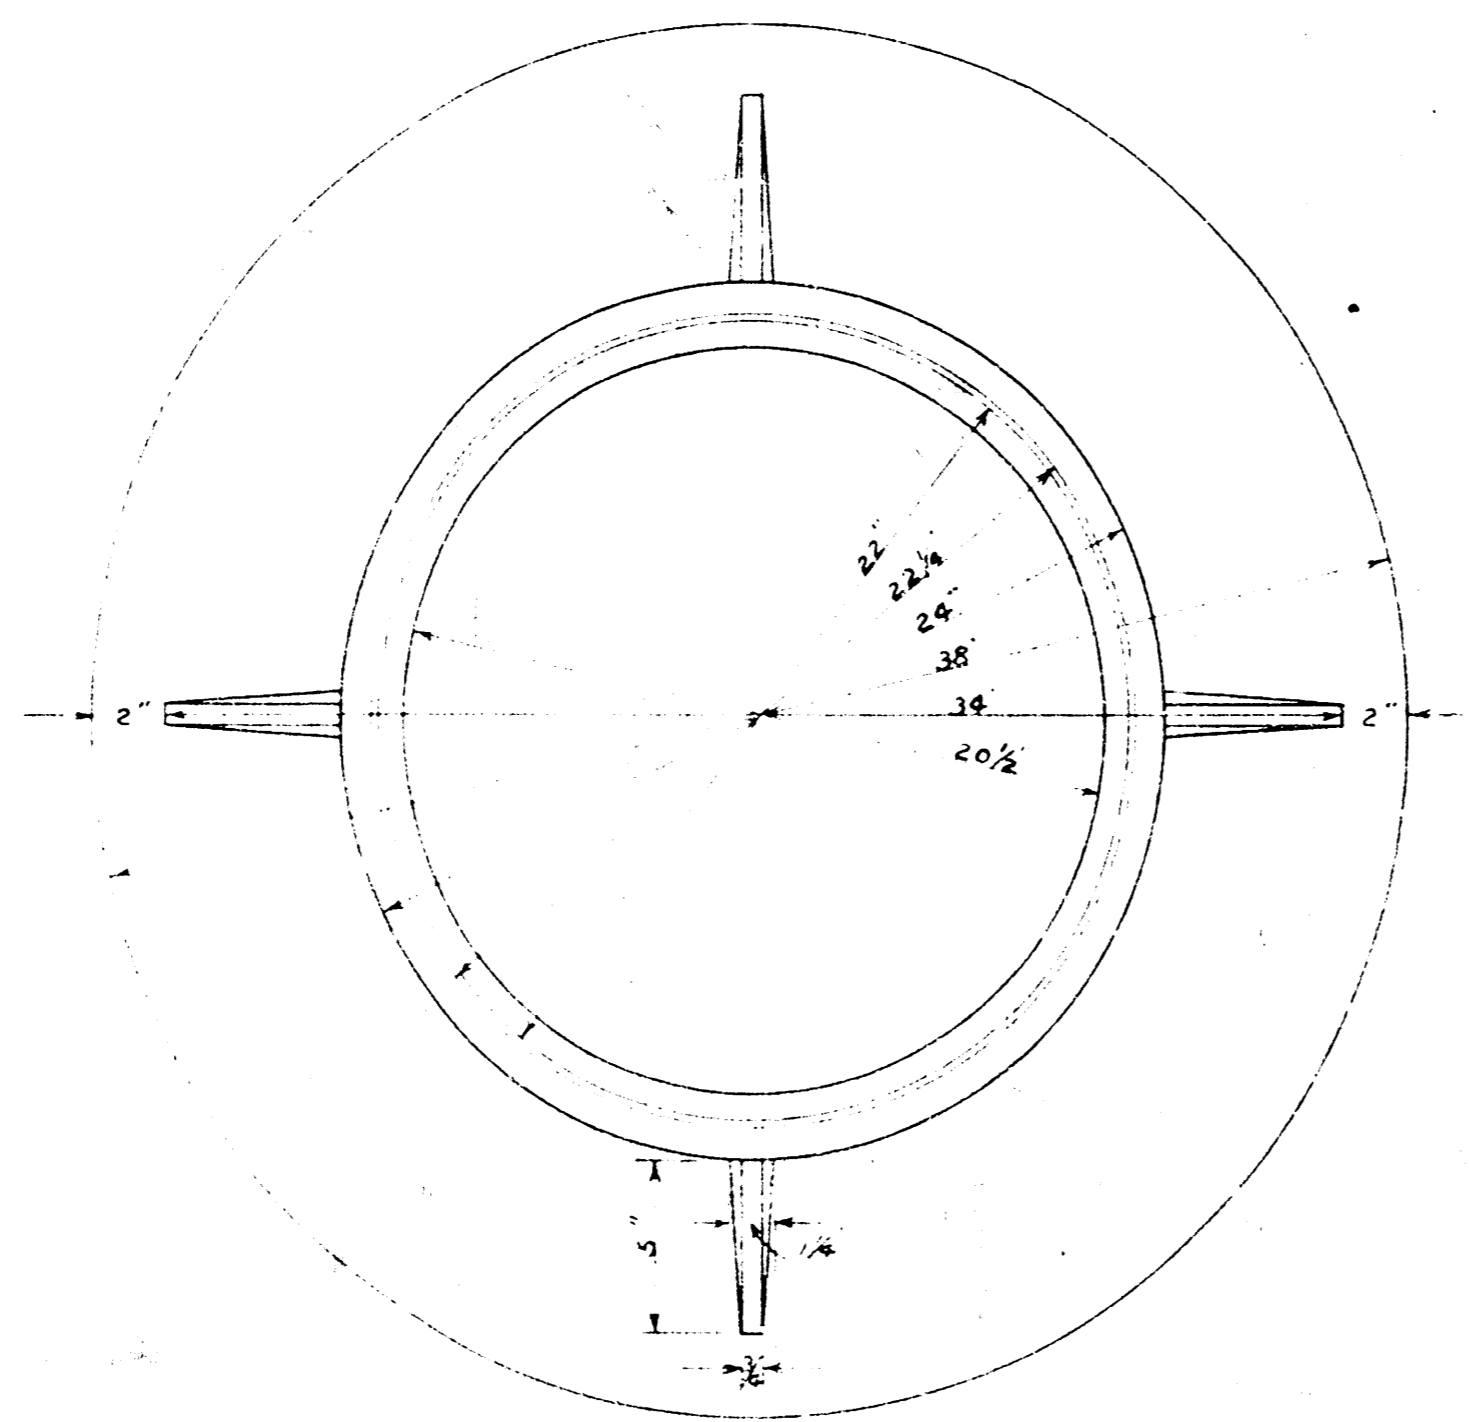


PLAN OF MANHOLE RING

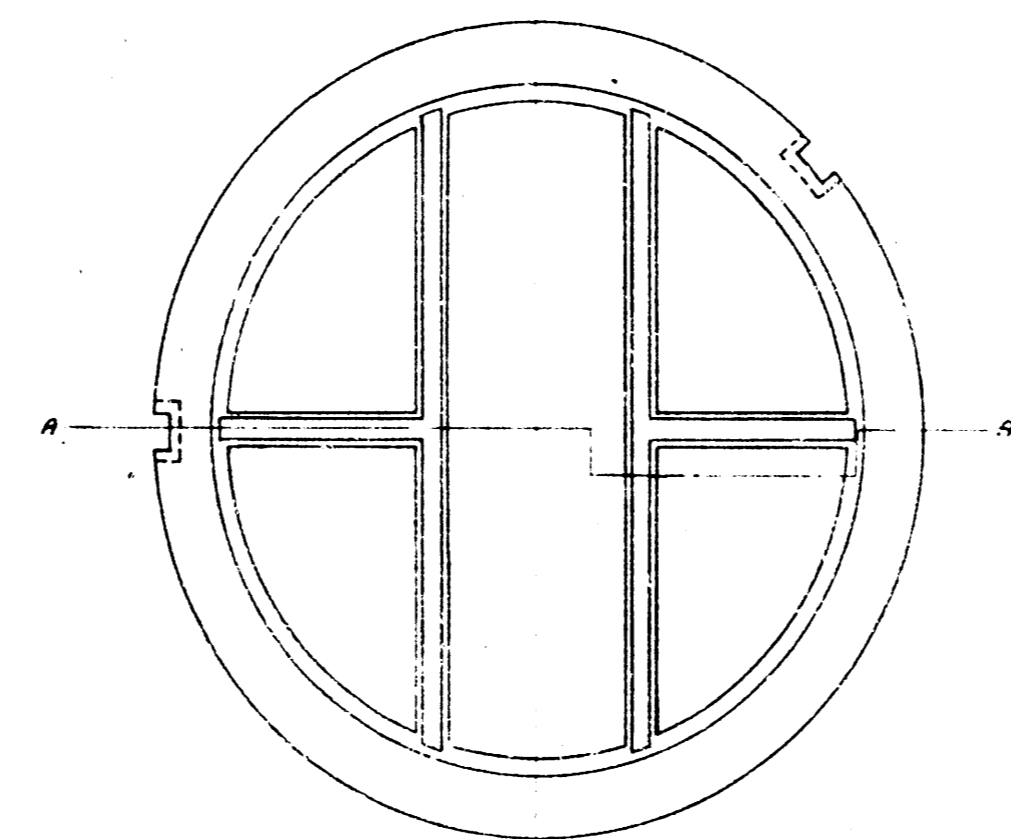



PLAN OF MANHOLE COVER

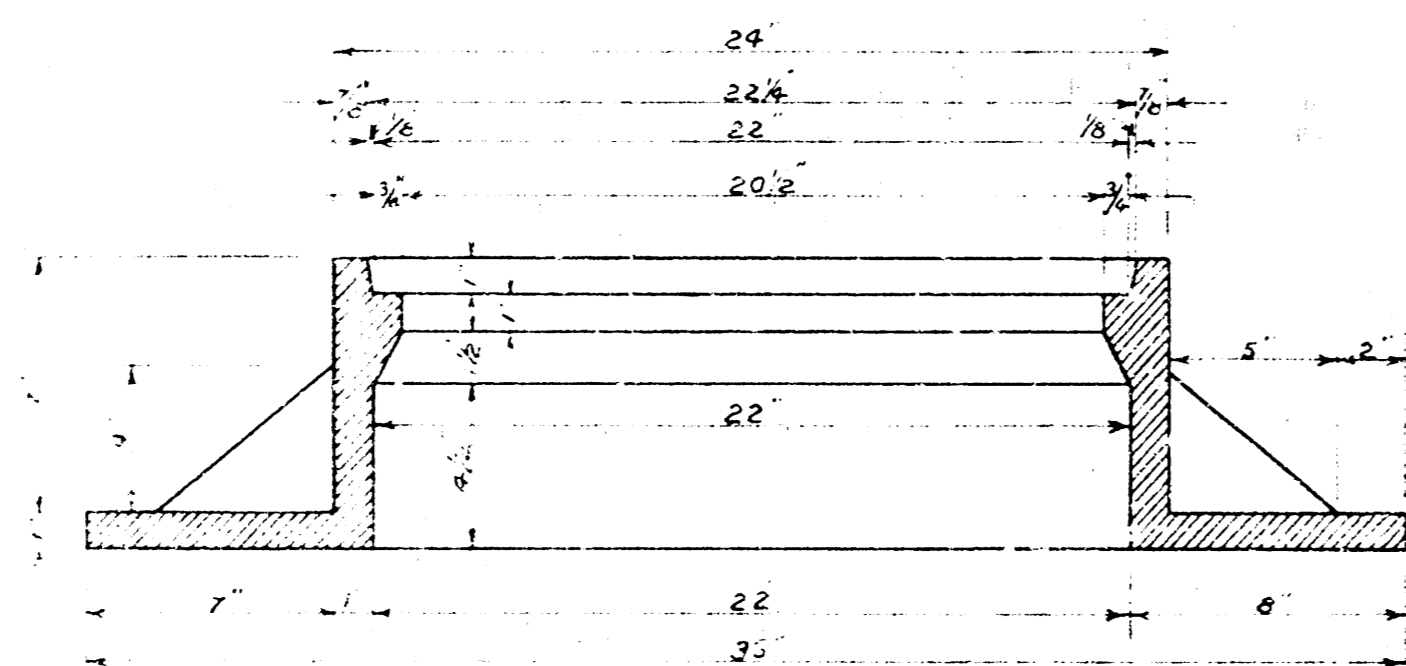


CROSS SECTION OF MANHOLE RING

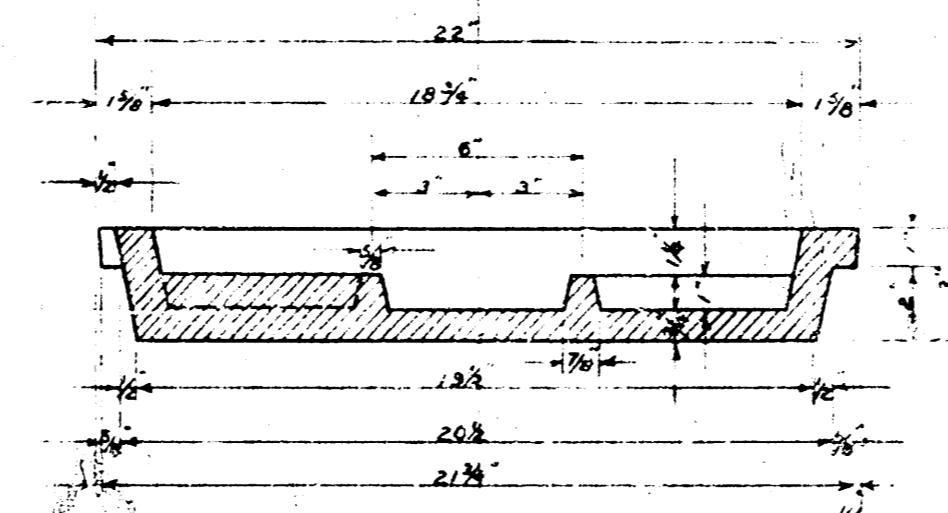

CROSS SECTION A-A
MANHOLE COVER
COVER TO BE FILLED FLUSH WITH
CONCRETE

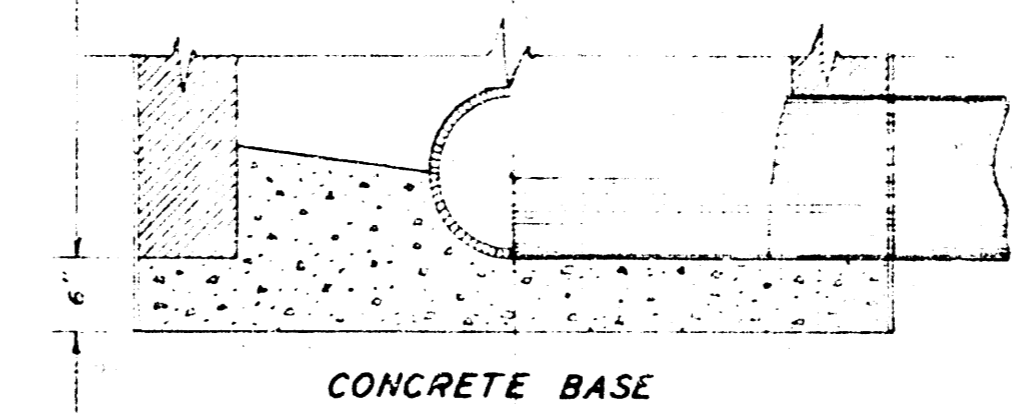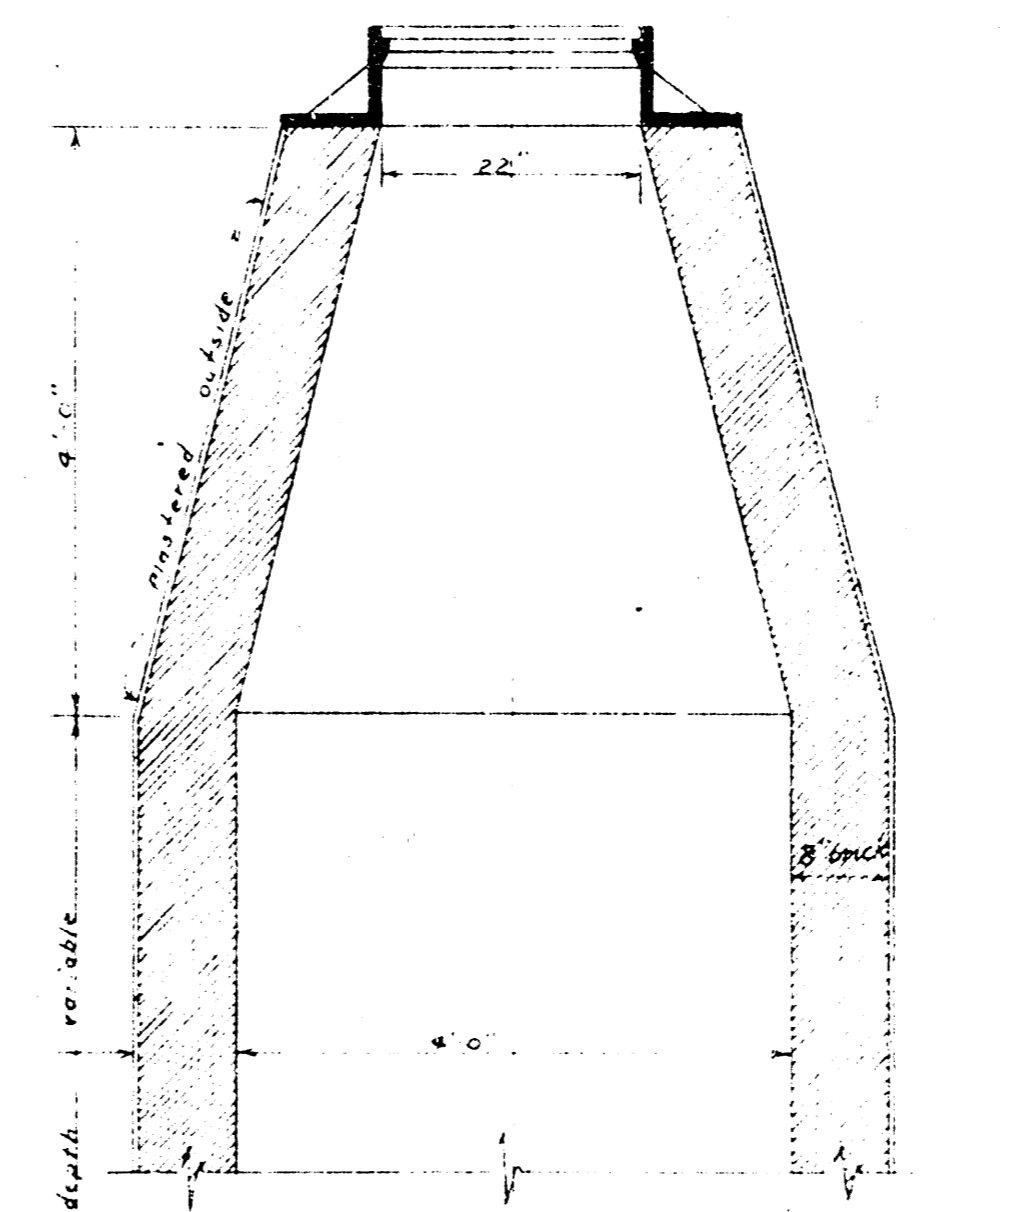


CONCRETE BASE

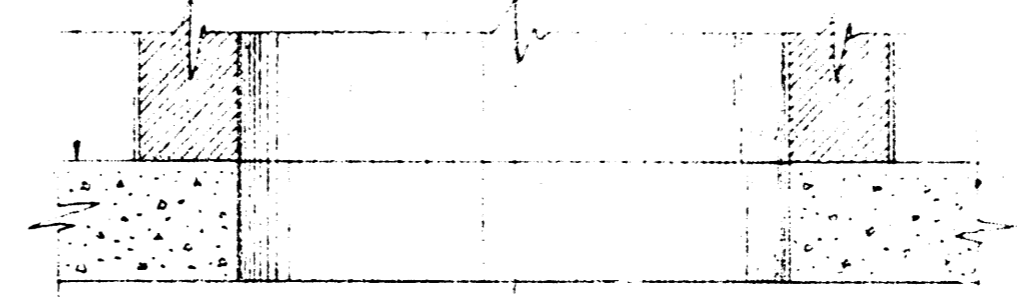

OPEN BASE



MANHOLE DETAILS

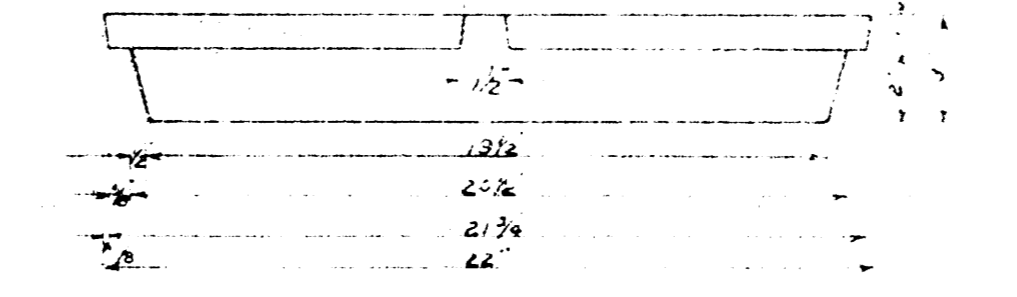

ELEVATION - MANHOLE COVER

MANHOLE & COVER DETAILS			
STANDARD DETAIL			
BOARD OF PARK COMMISSIONERS			
WICHITA KANSAS			
APRIL 15, 1944			
SCALE: 3/4" = 1'			
REV.	REV.	TRACING NO.	PRINT NO.