


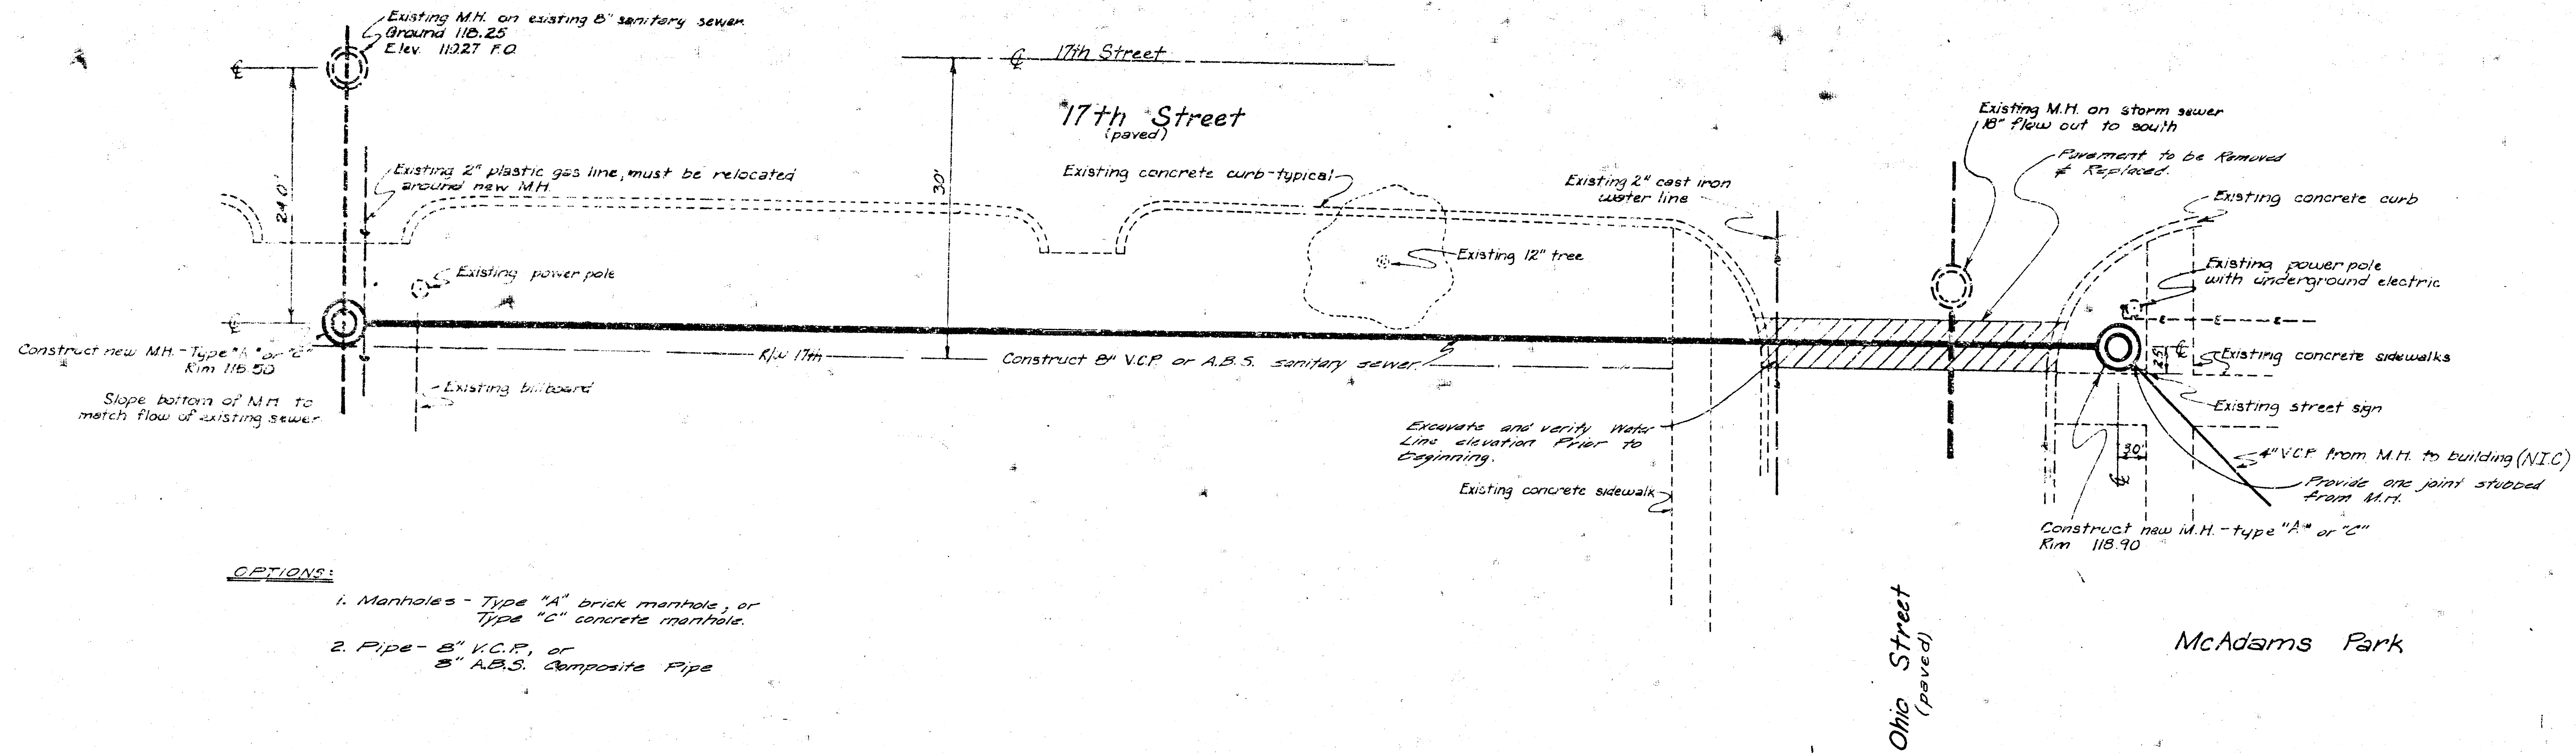


OPTIONS:

1. Manholes - Type "A" brick manhole, or Type "C" concrete manhole.
2. Pipe - 8" V.C.P. or 8" A.B.S. Composite Pipe

8-31-76

APPROVED AS NOTED
By CITY ENGINEER OF WICHITA
Sanitary Sewers D.E.S.
Storm Sewers _____
Driveway Approaches _____

PLAN SCALE: 1"=10'-0" Sht #2

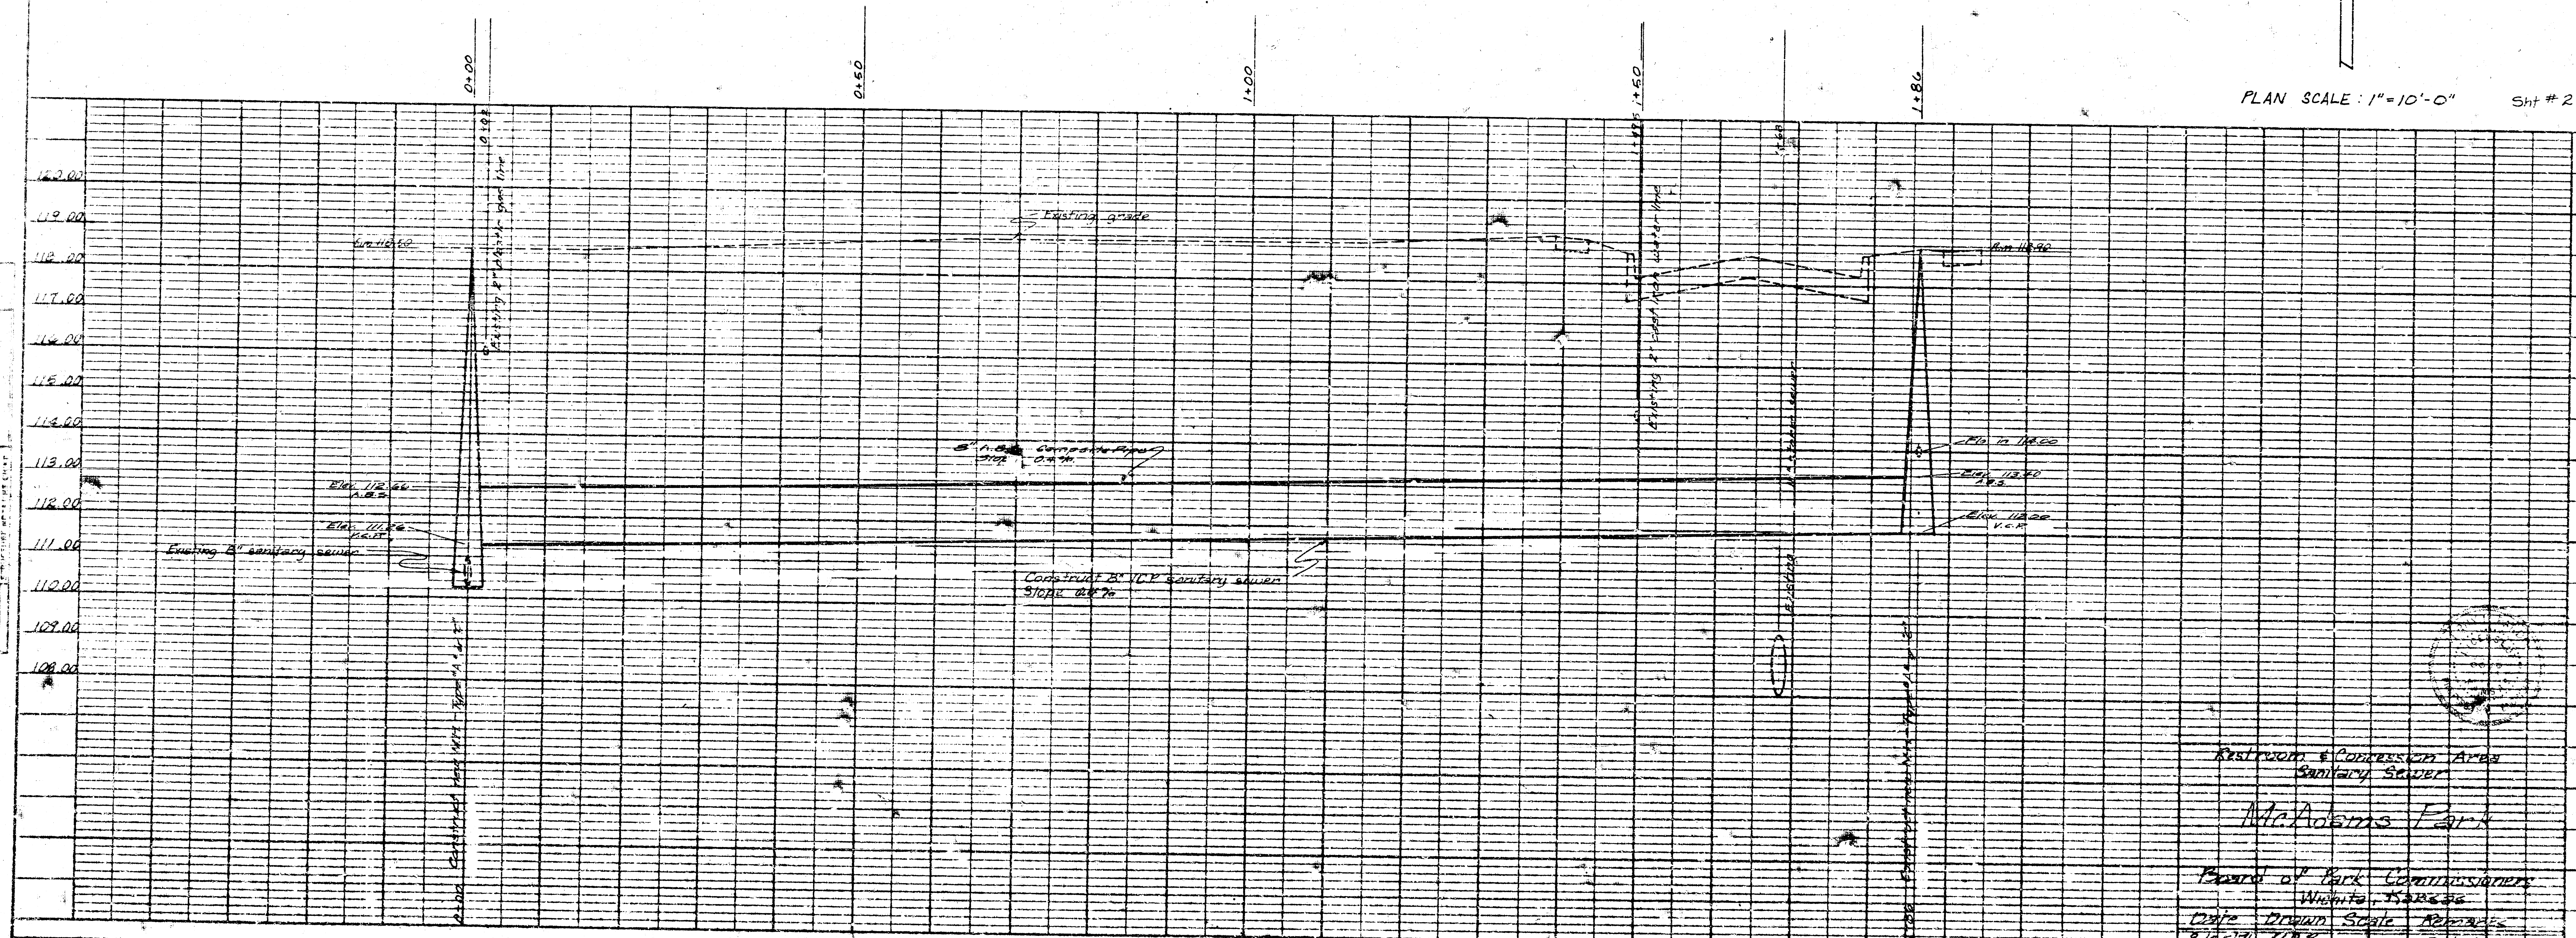

EXISTING & PROPOSED AREA
SANITARY SEWER

McAdams Park

PAID BY PARK COMMISSIONERS
WICHITA, KANSAS

DATE DRAWN SCALE 8-31-76