

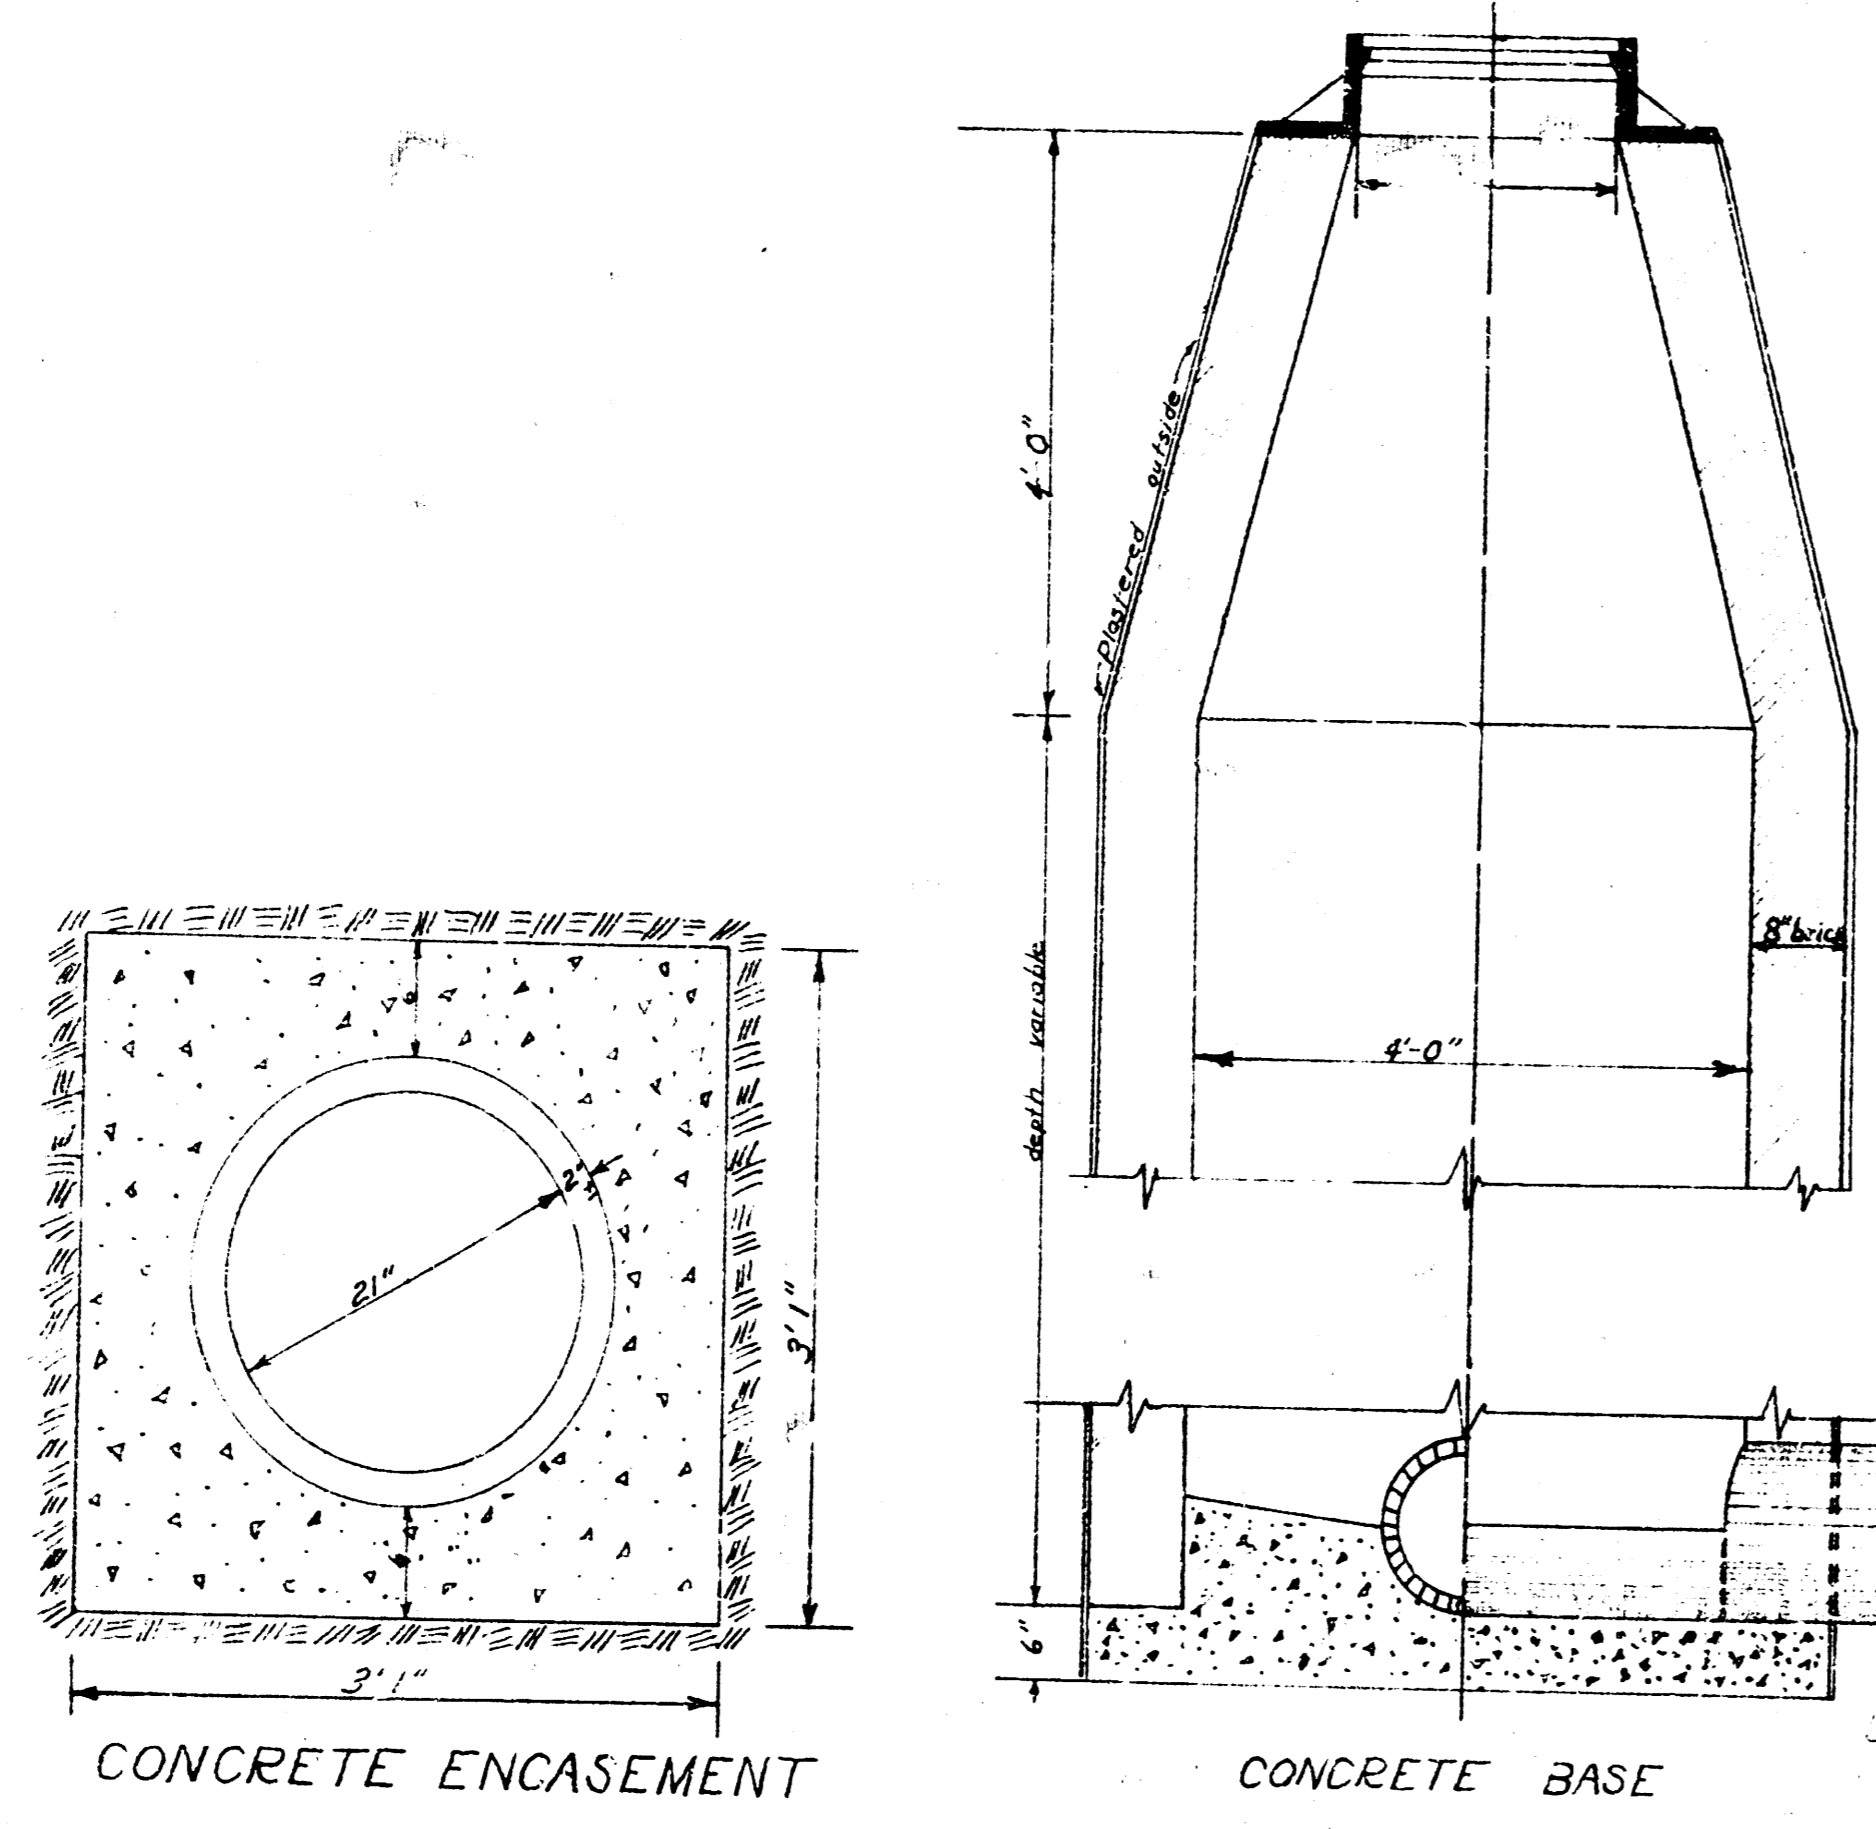


PLAN
 SCALE: 1" = 20' (Horizontal)
 1" = 4' (Vertical)

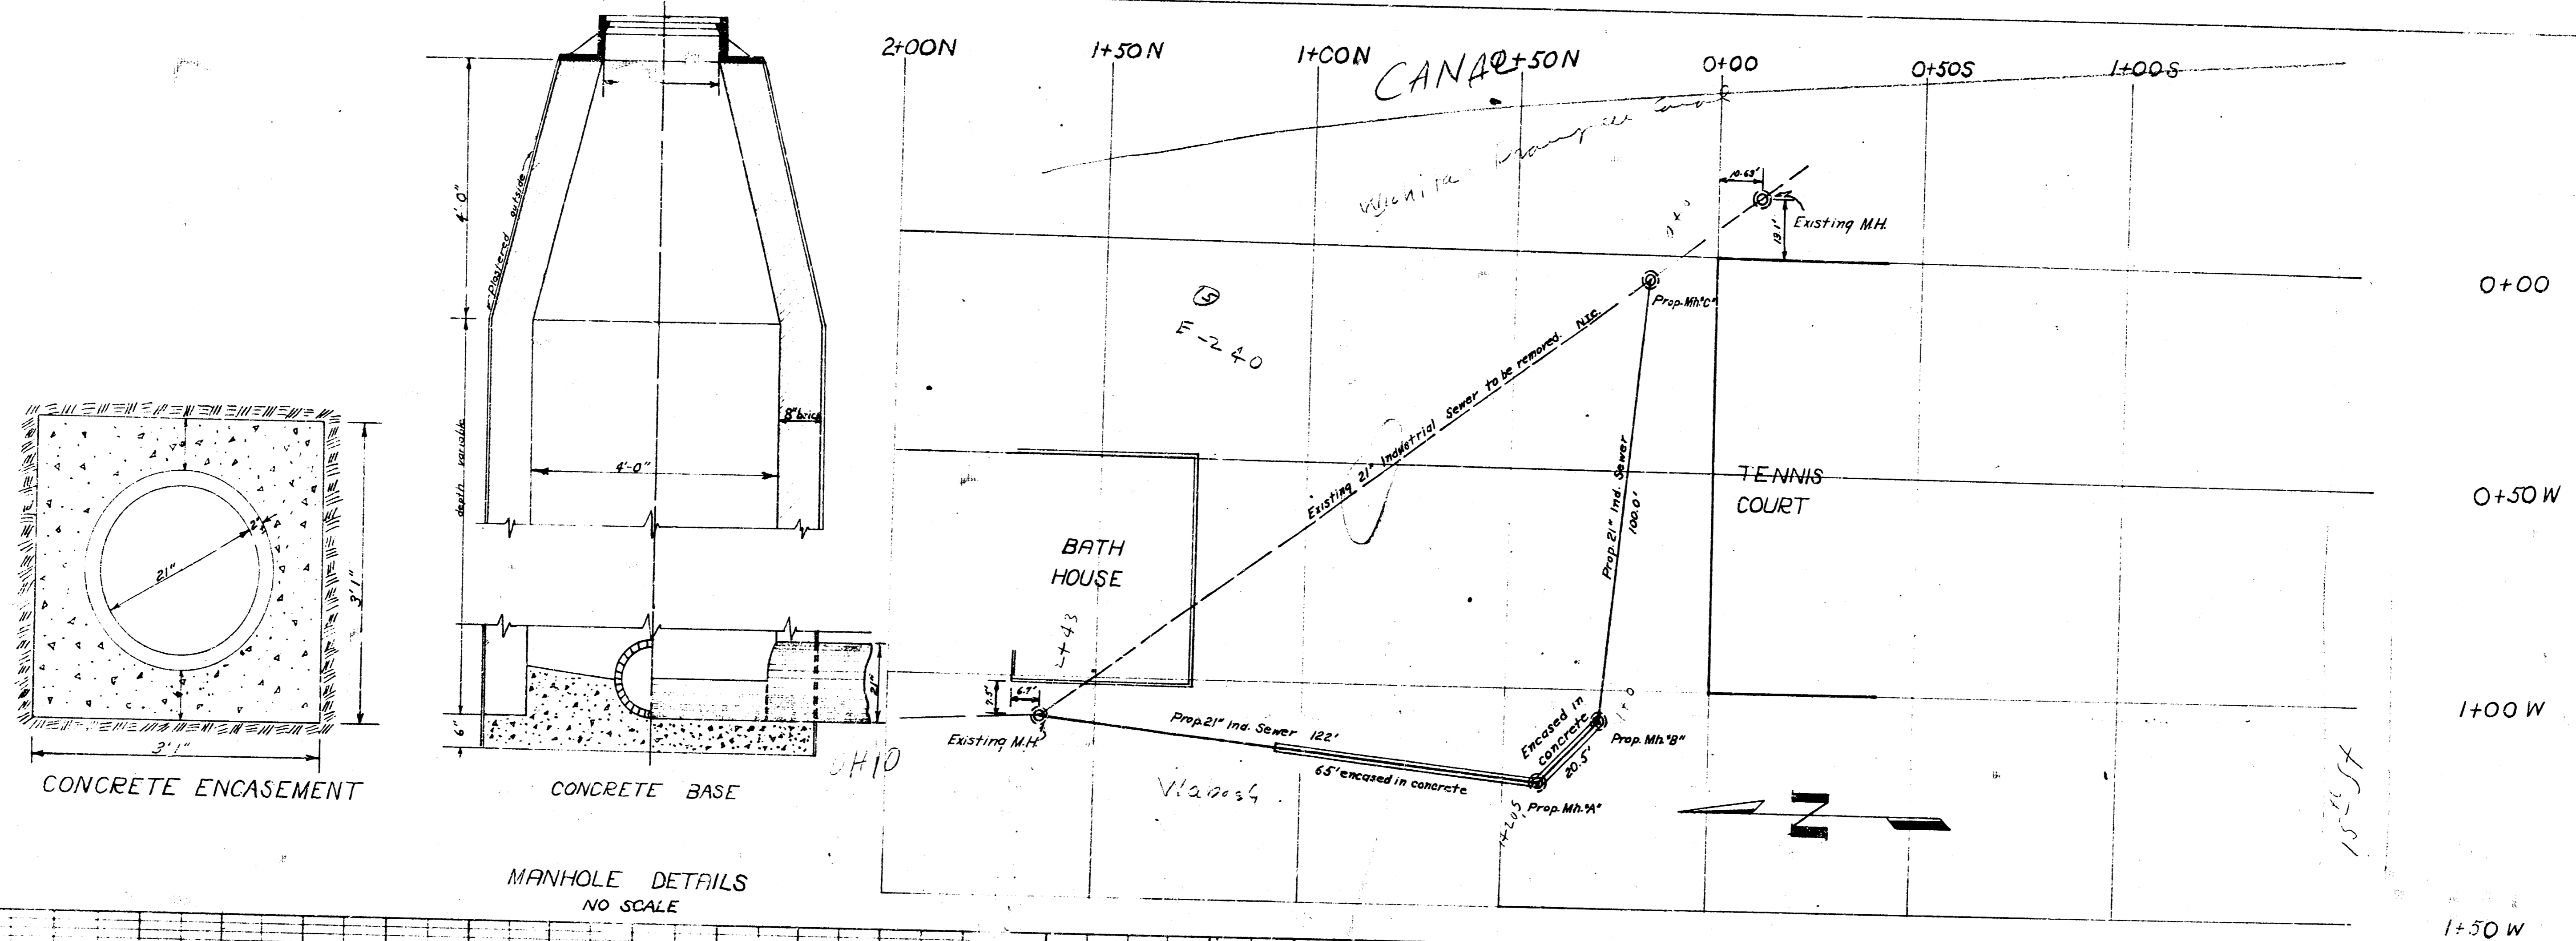

PROFILE
 SCALE: 1" = 4' (Vertical)

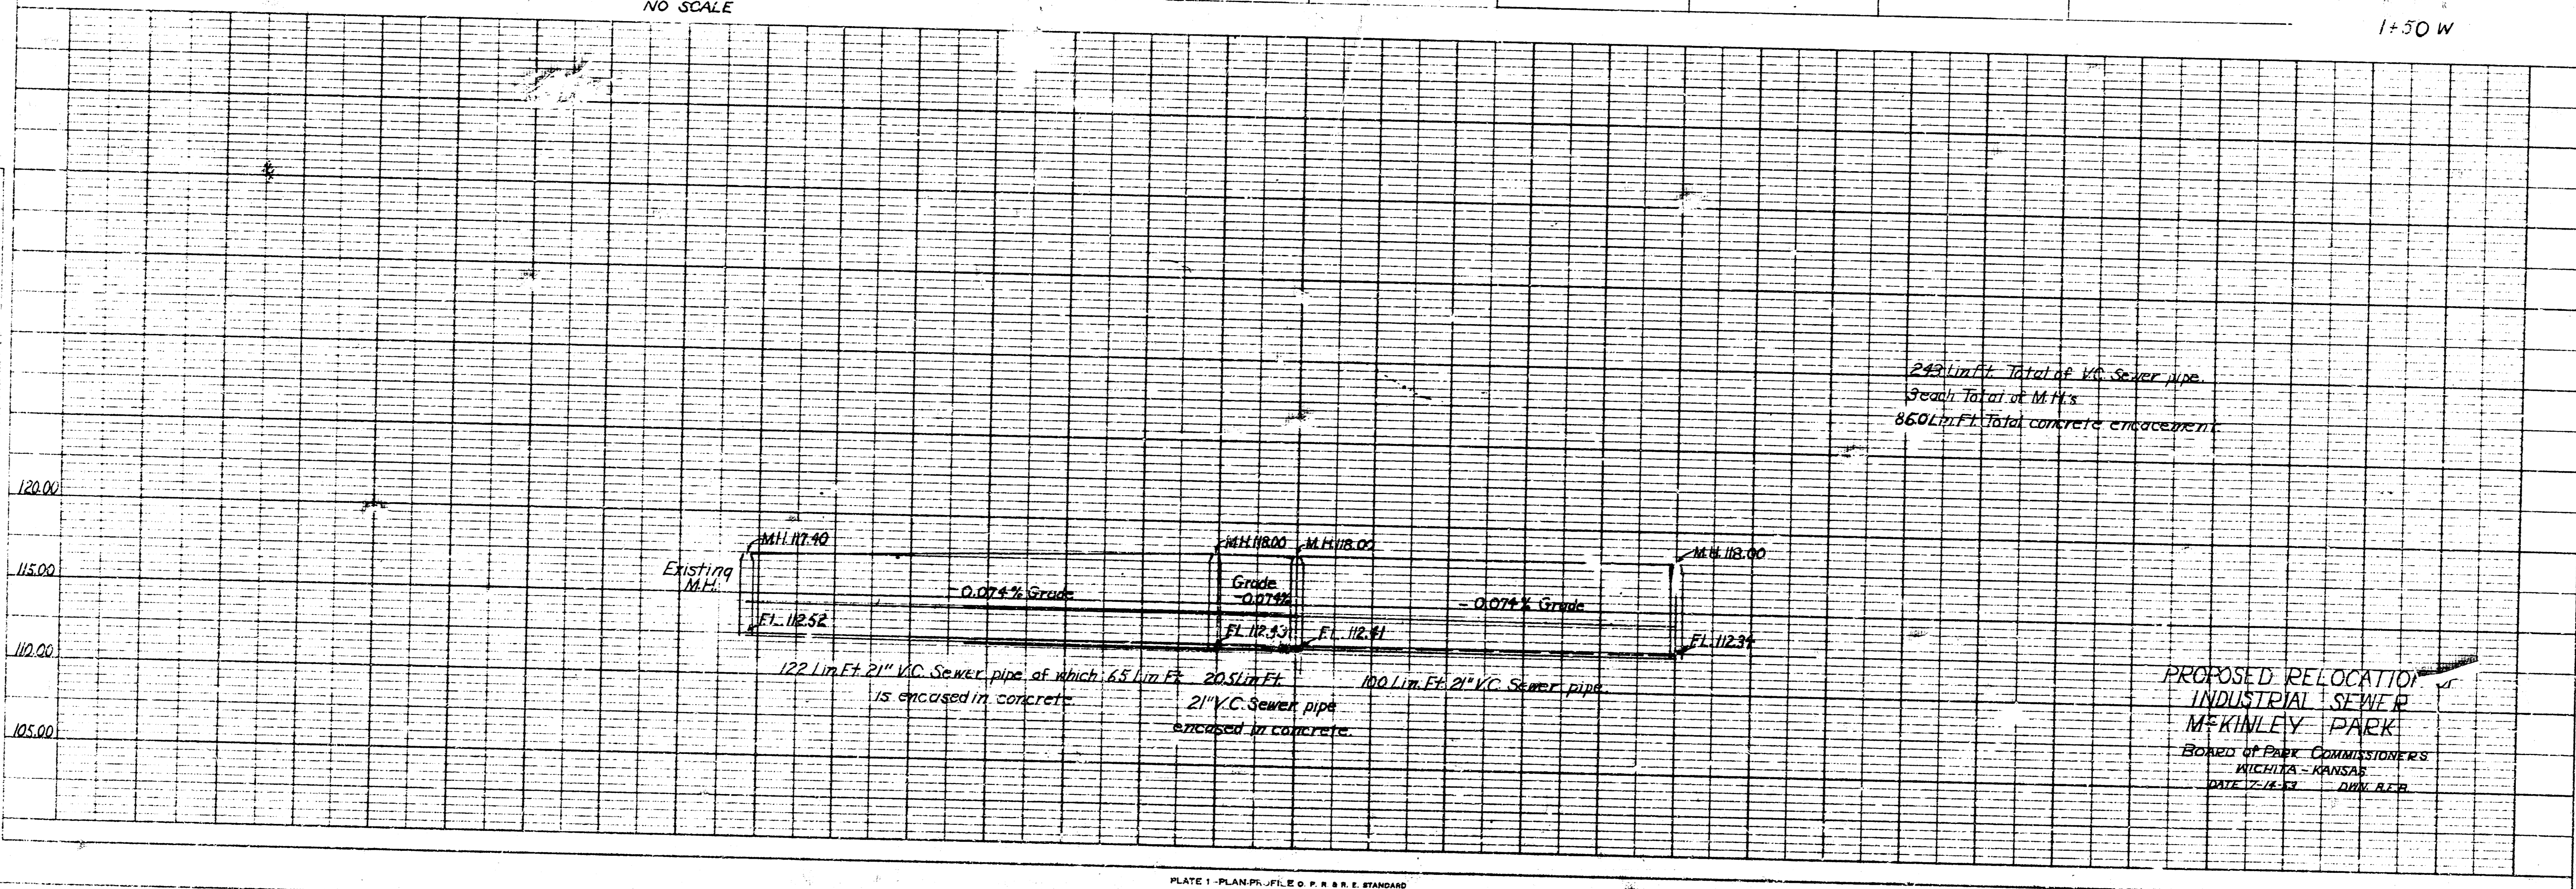

249 Lin. Ft. Total of V.C. Sewer pipe
 3 each Total of M.H.s
 860 Lbs. Ft. Total concrete encasement

PROPOSED RELOCATION
 INDUSTRIAL SEWER
 MCKINLEY PARK
 BOARD OF PARK COMMISSIONERS
 WICHITA - KANSAS
 DATE 12-16-57 DWG. A.T.B.