



SURVEY BY WINDMILL & ASSOCIATES
 DRAWING BY GAO
 CHECKED BY

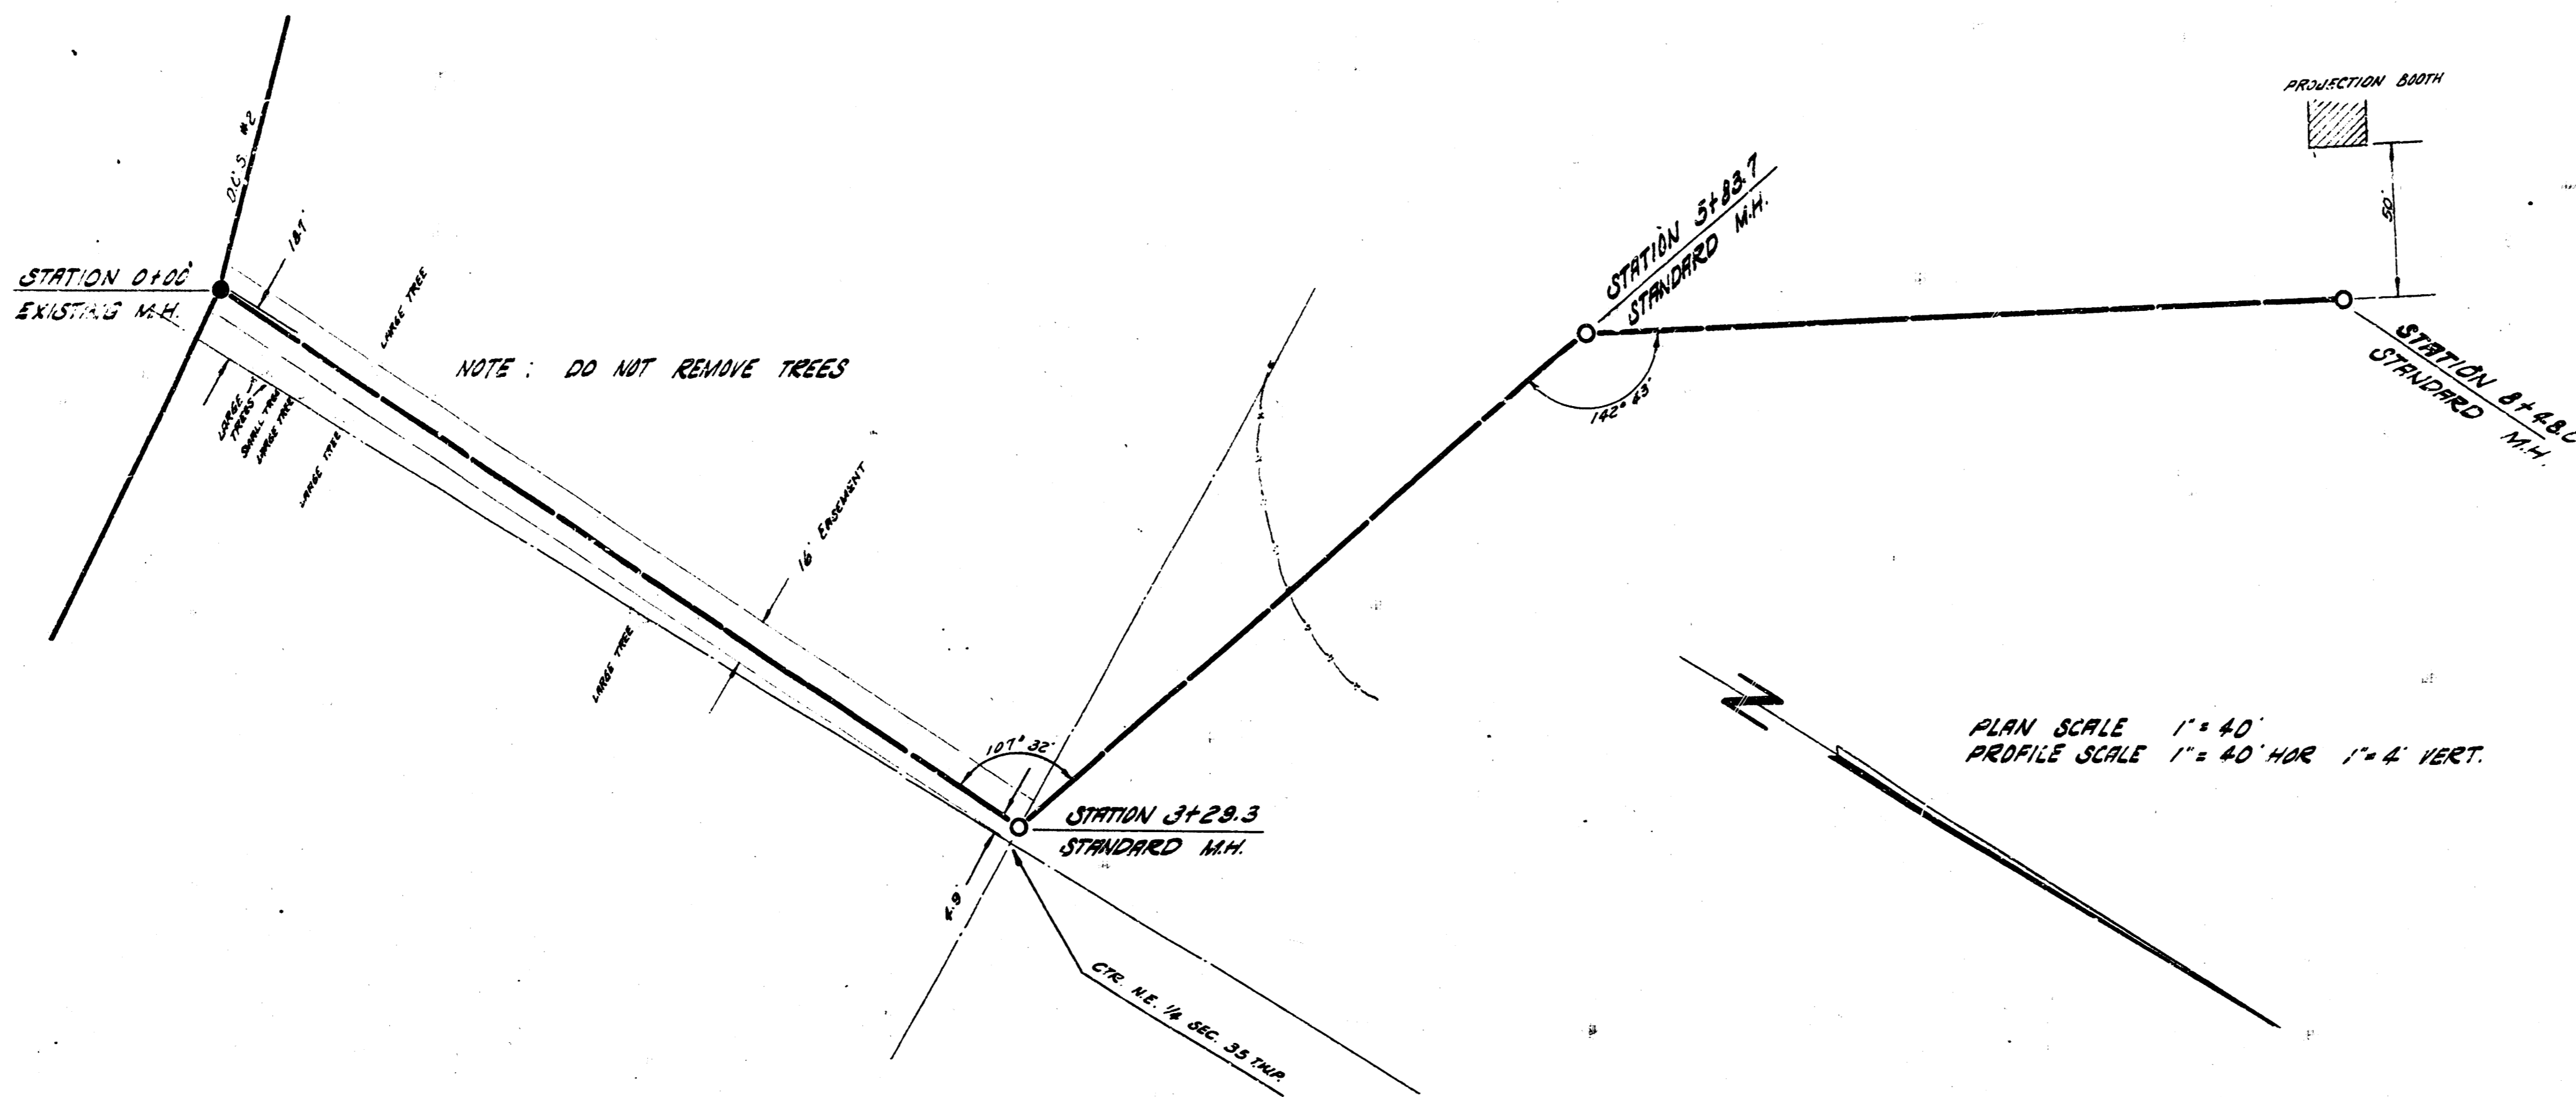

B.M. 128.65 W. RIM M.M. 0+00

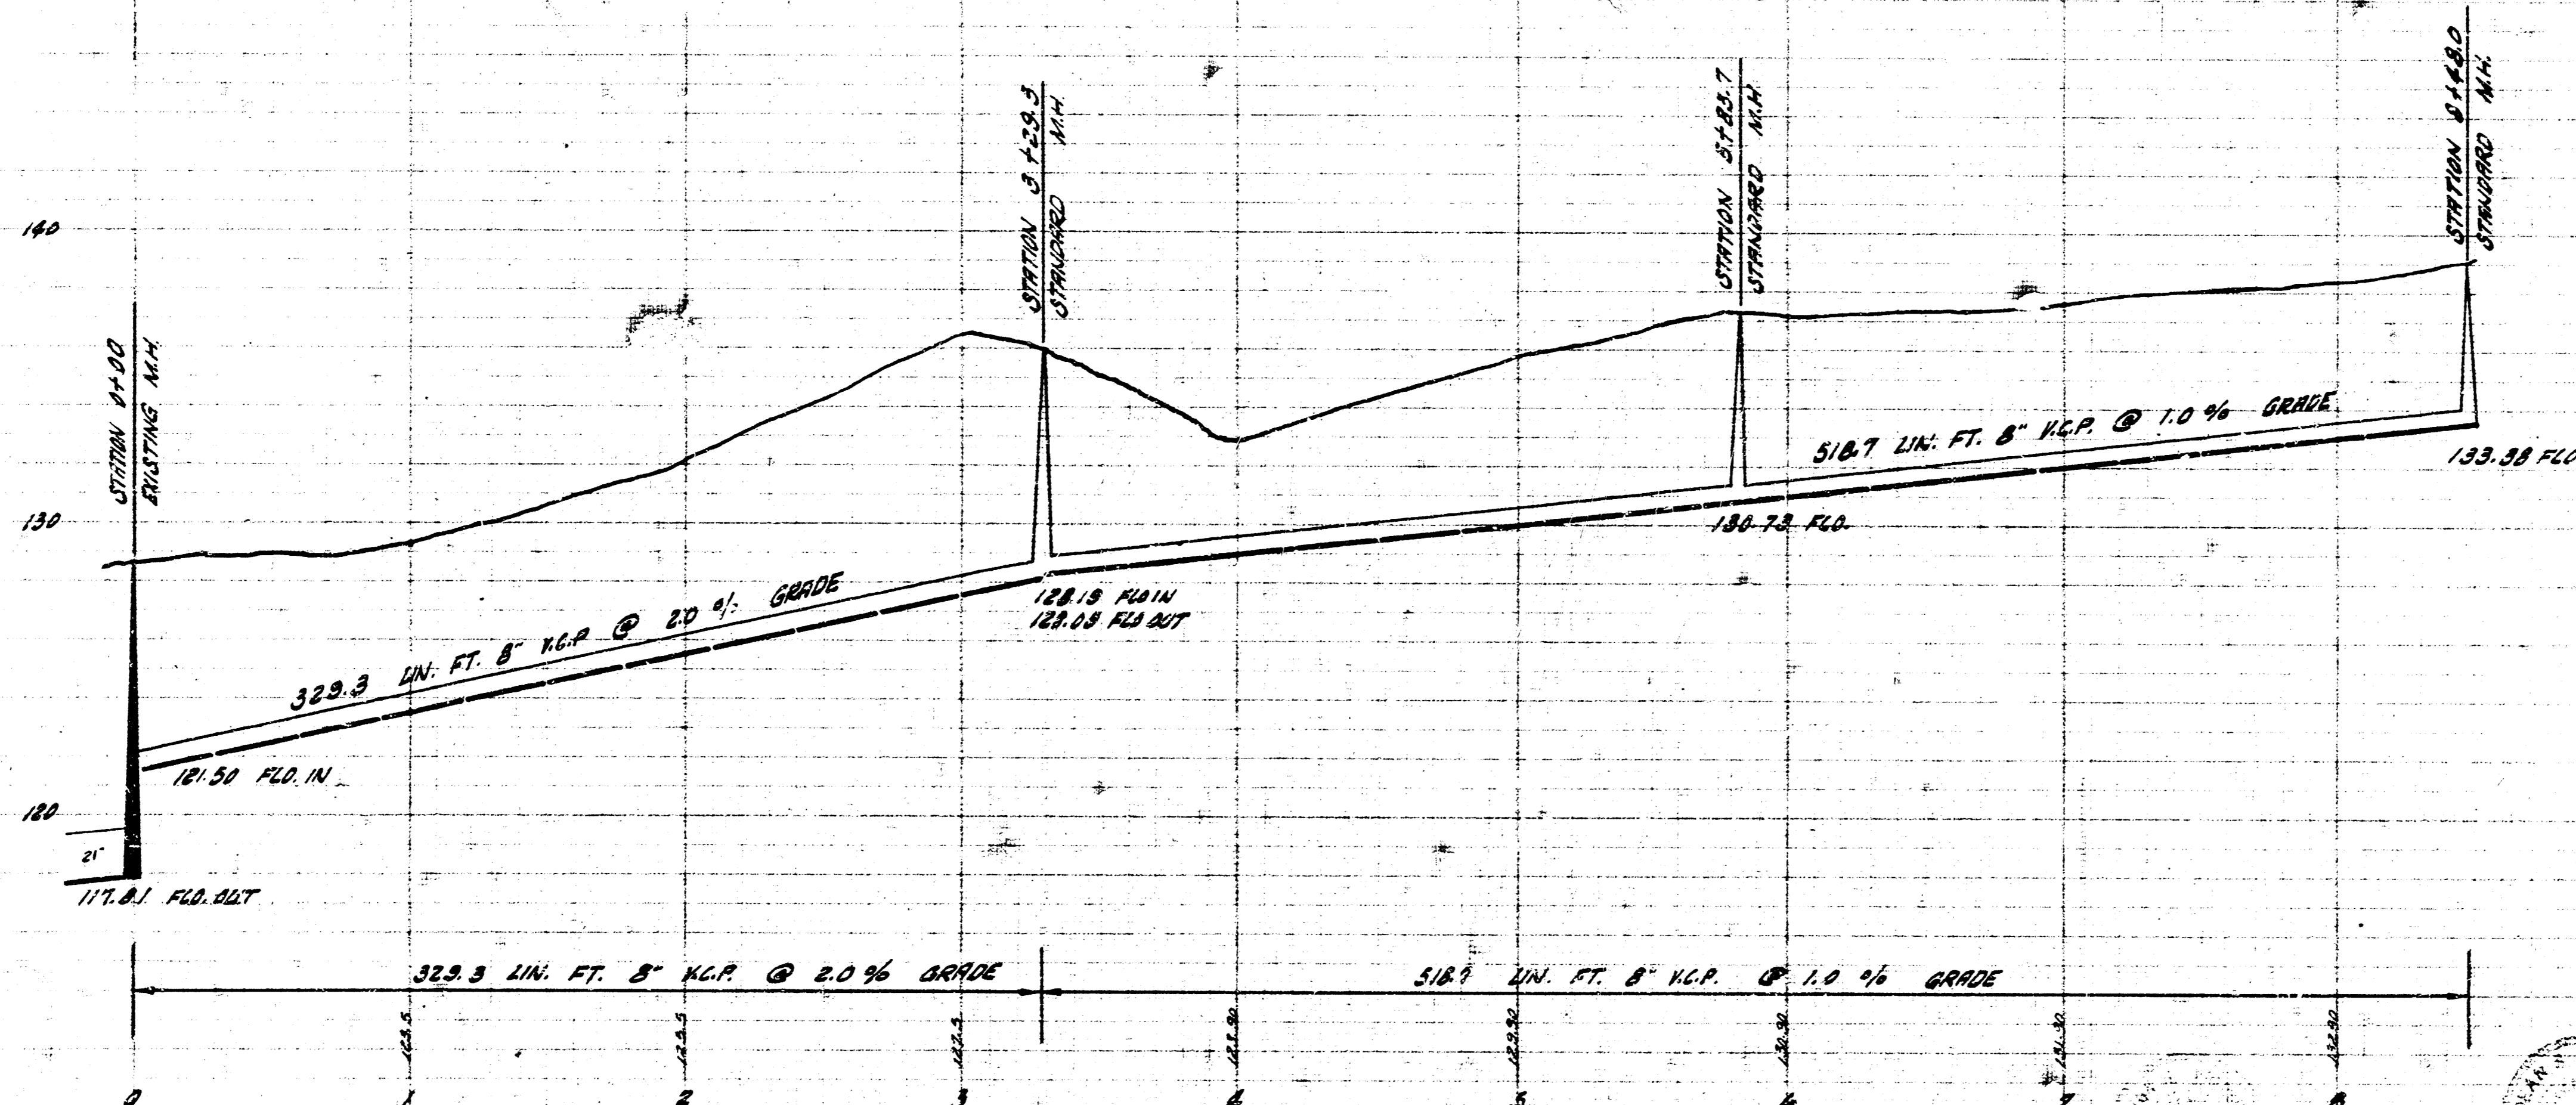

MEADOWLARK THEATRE SEWER
 CITY OF WICHITA, KANSAS
 B.E. SMITH CITY ENGINEER
 PRIVATE CONTRACT DATE