



|                   |      |
|-------------------|------|
| PROFILE           | DATE |
| BY                |      |
| SURVEYED          |      |
| PLOTTED           |      |
| GRADUALLY CHECKED |      |
| NOTE BOOK         |      |

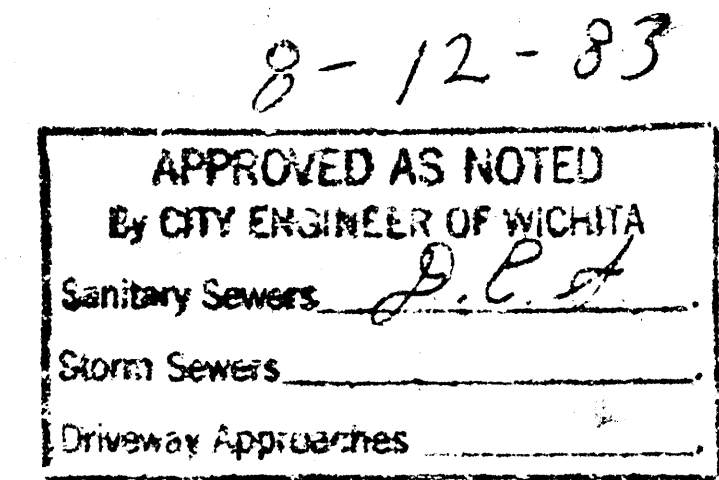

NOTE TO CONTRACTOR  
This project will be entrusted under the supervision of the CITY ENGINEER and conforming to the SPECIFICATIONS of the CITY OF WICHITA. The CONTRACTOR will be the City of Wichita for all costs of construction.

Scale:  
Plan 1" = 20'  
Profile Vert. 1" = 5'  
BM = N.W. Cor. 4'x4' Conc. pad w/ C.O.W. M.H.  
behind curb at N.W. Cor. inter. Tyler & 13th St.  
Elev. = 167.55 City Datum

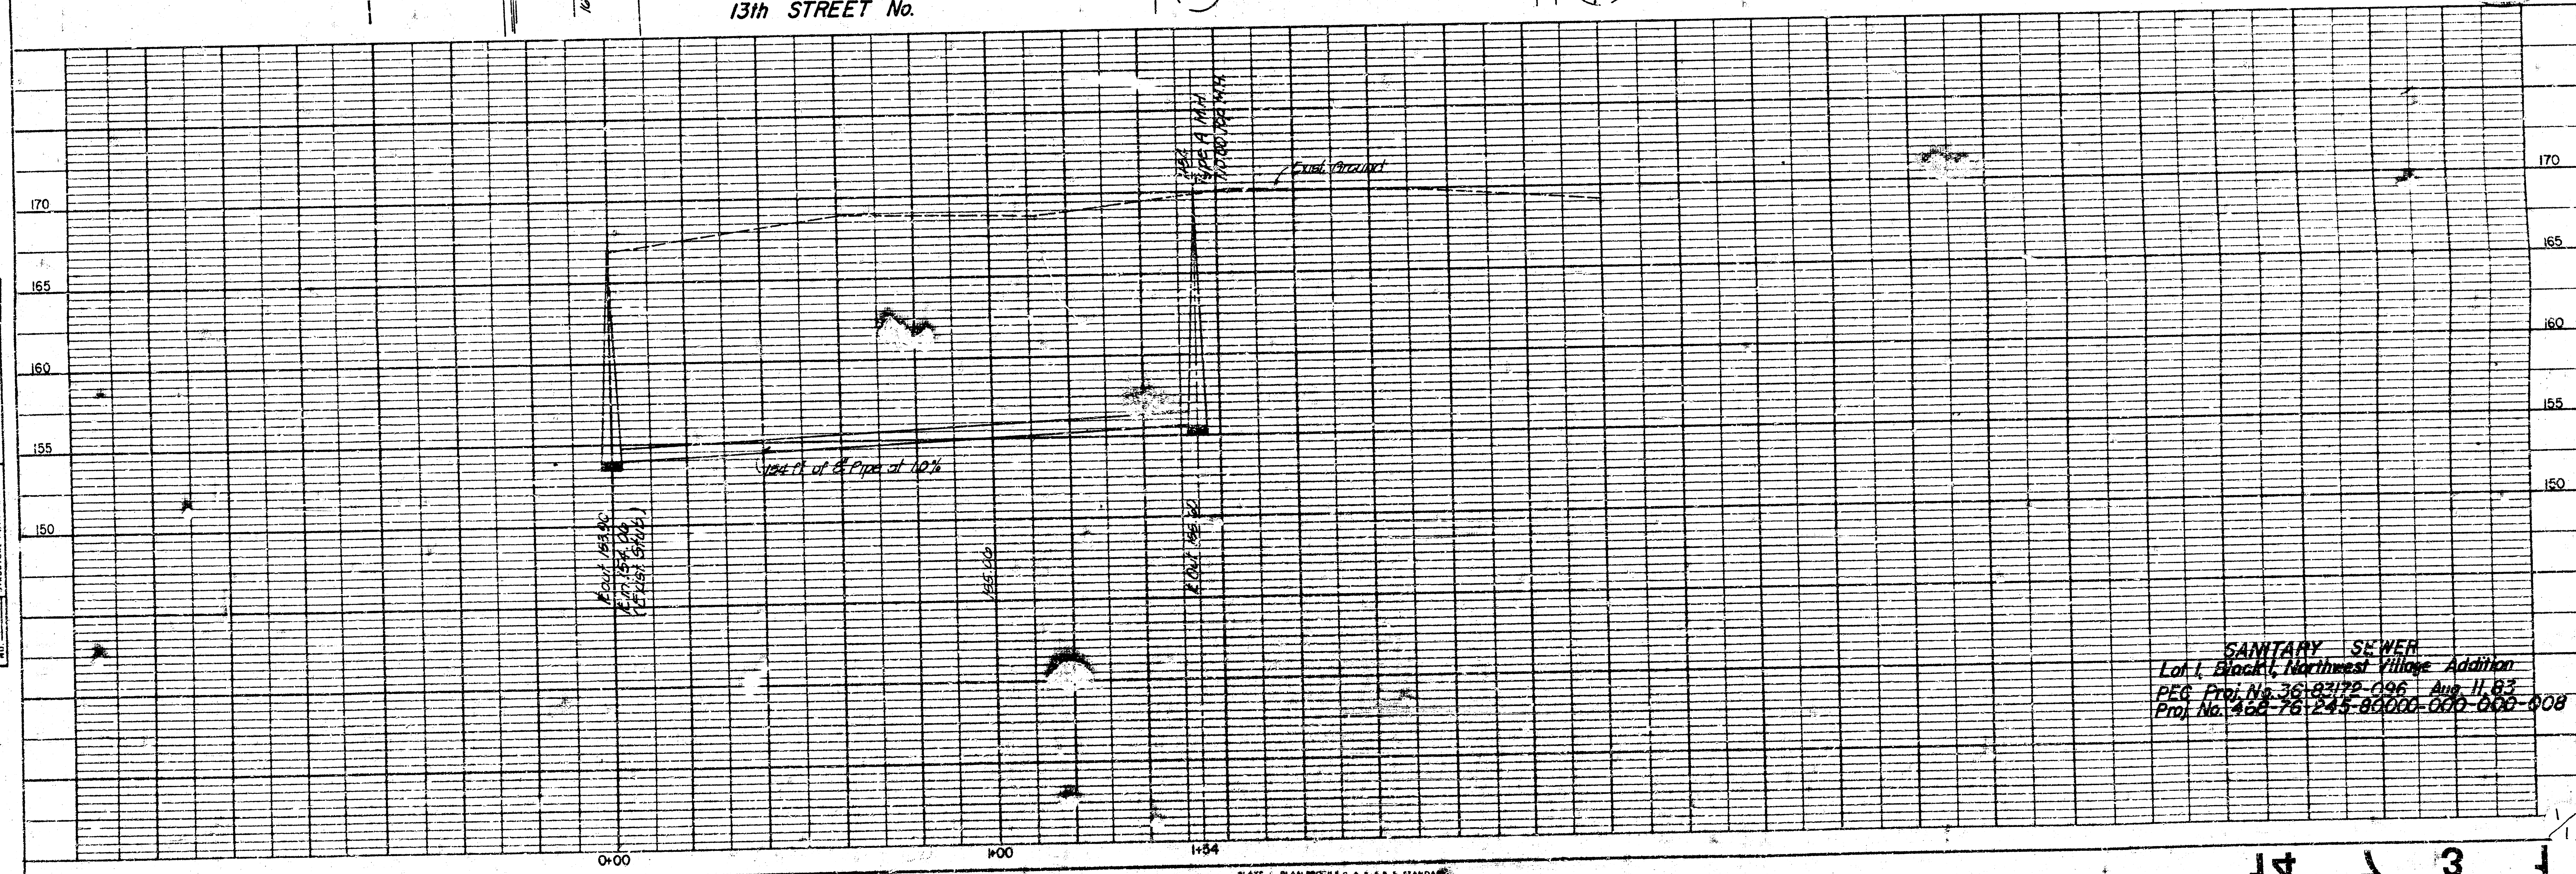

SANITARY SEWER  
Lot 1, Block 1, Northwest Village Addition  
PEG Proj. No. 36-82172-096 Aug. 11, 83  
Proj. No. 468-76-245-89000-000-000-008