

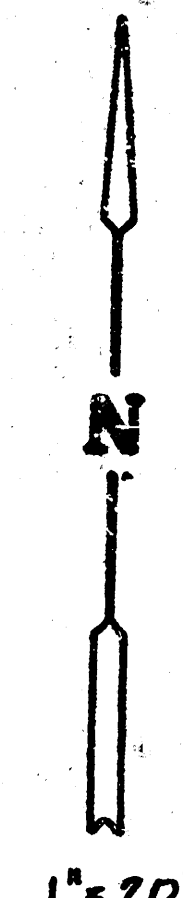


PLAN	DATE	
	BY	
	CHECKED	
	NOTED	

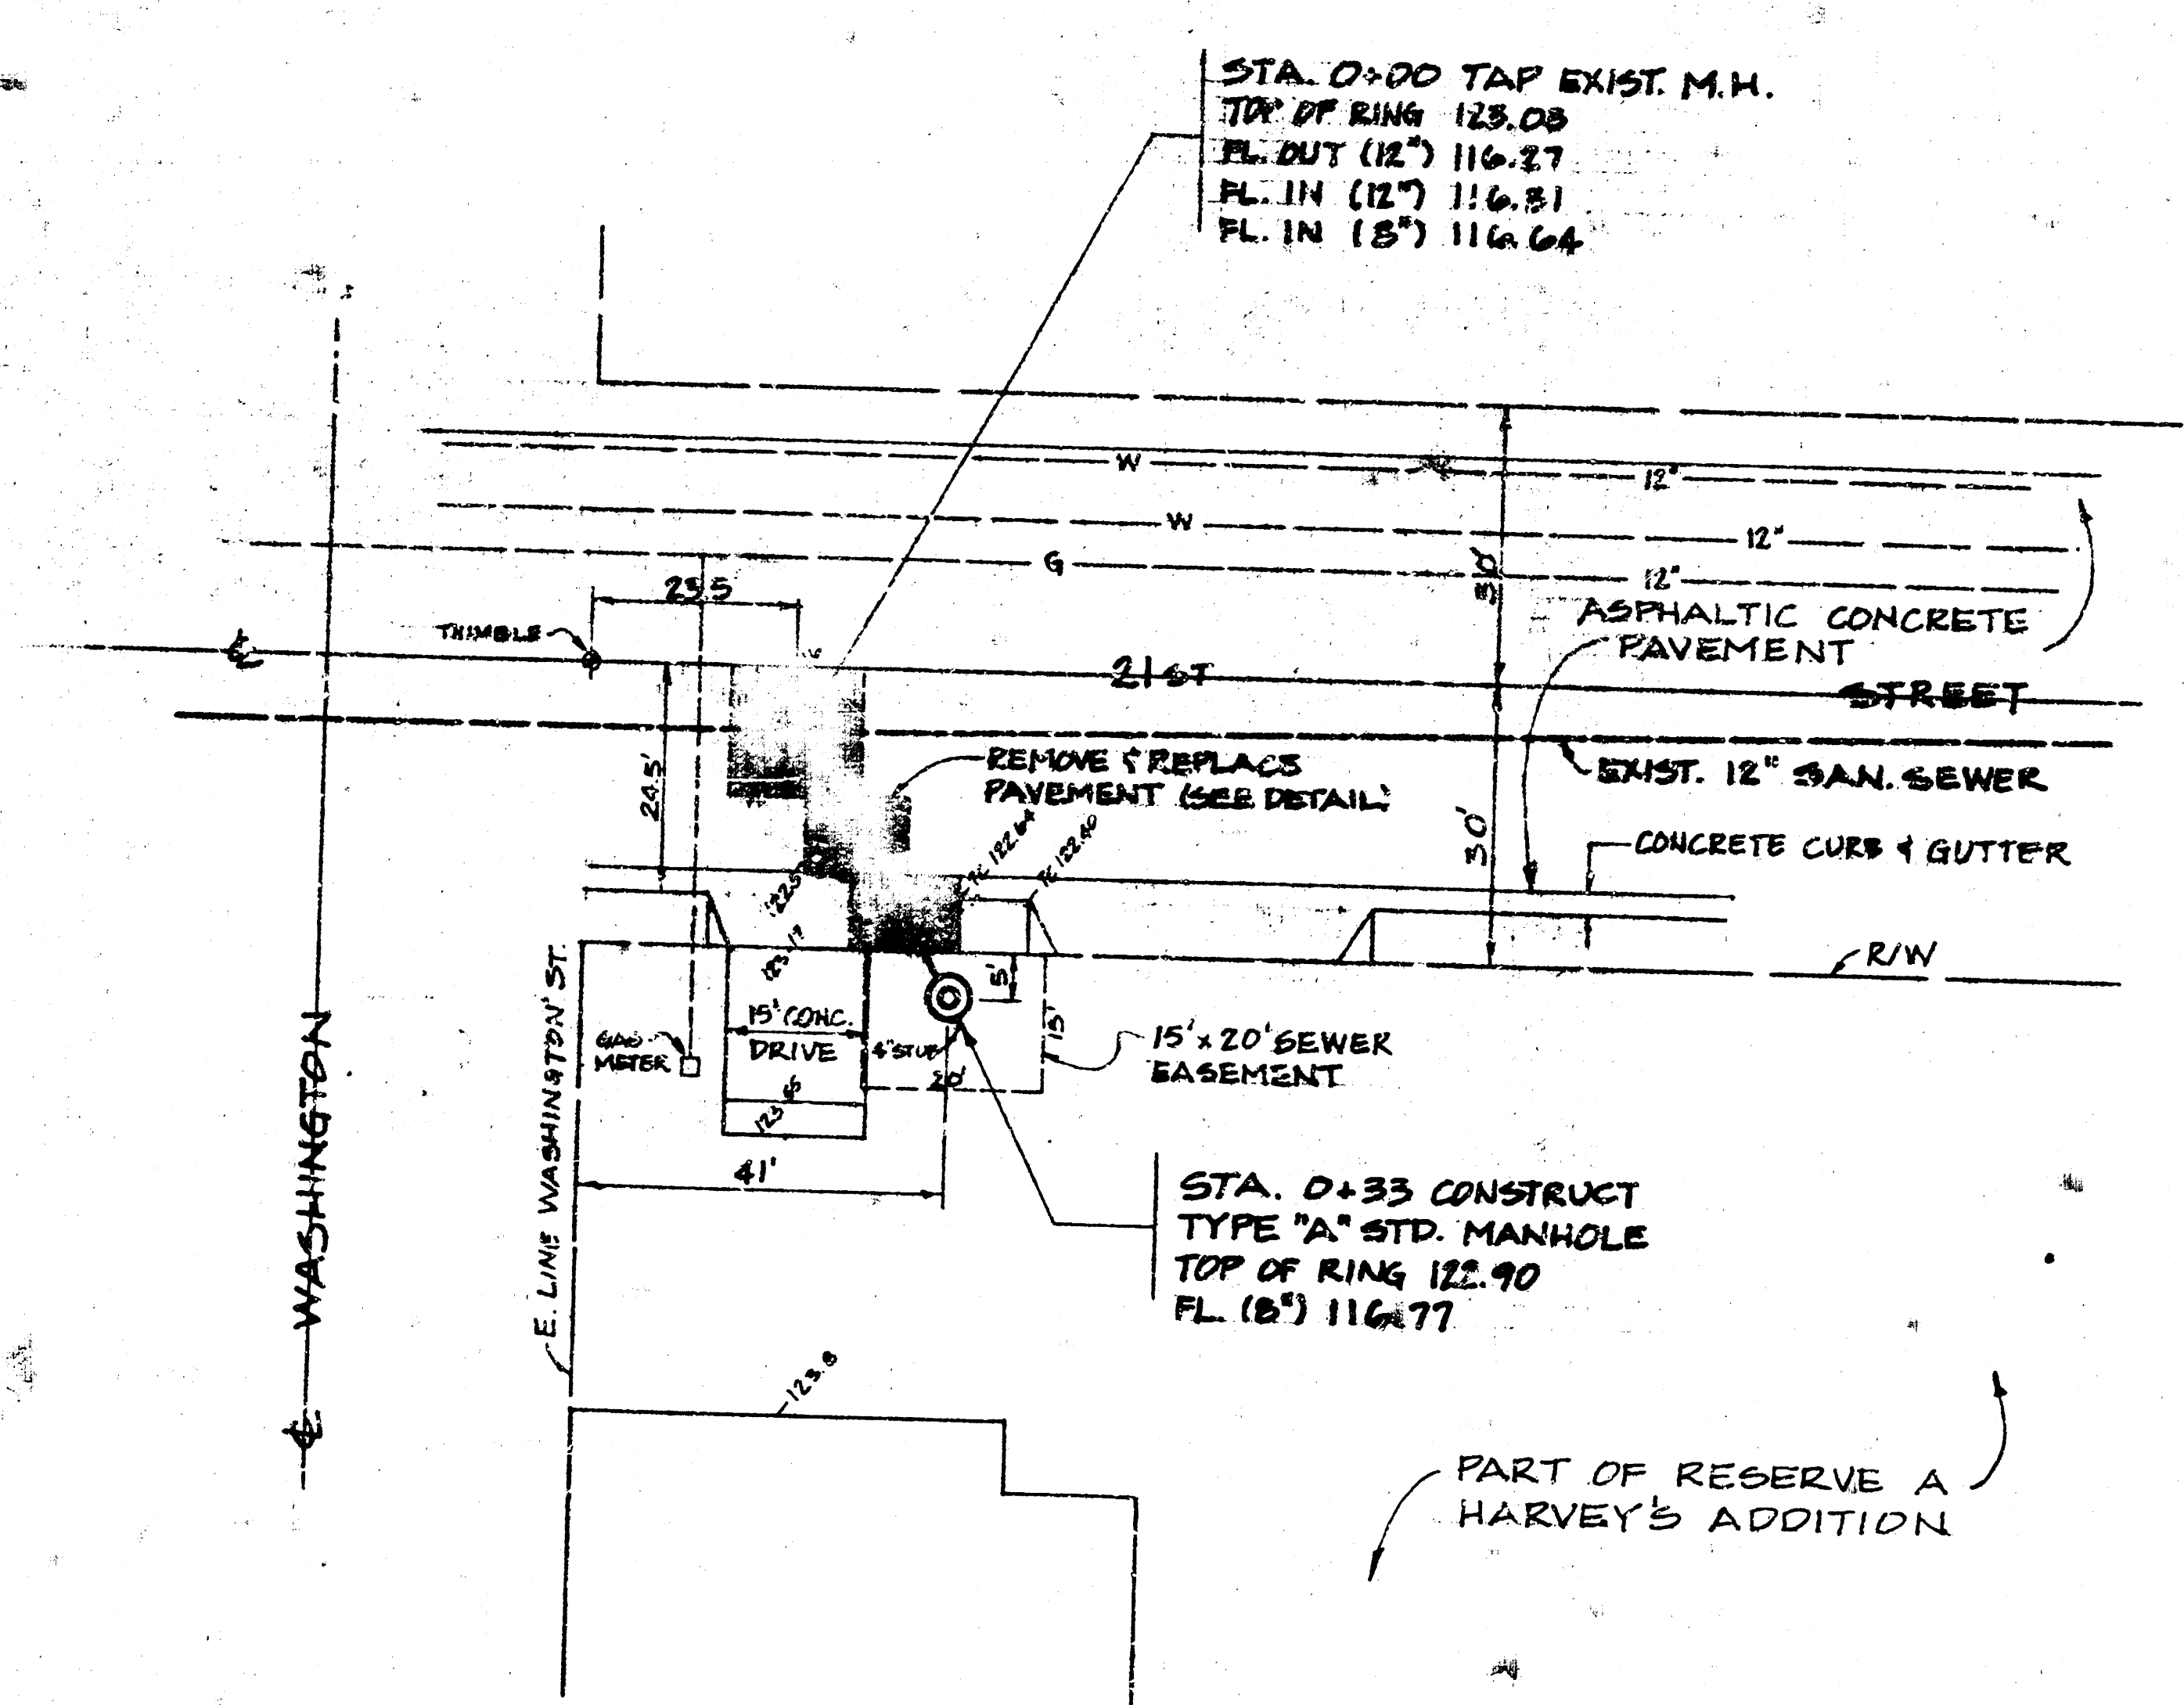

NOTE TO CONTRACTOR
 This project will be constructed under the supervision of the City Engineer and conforming to the specifications of the City of Wichita. The CONTRACTOR will prepay the City of Wichita for all costs of inspection.


5-13-81
 APPROVED AS NOTED
 By CITY ENGINEER OF WICHITA
 Sanitary Sewers. *[Signature]*
 Storm Sewers _____
 Driveway Approaches _____

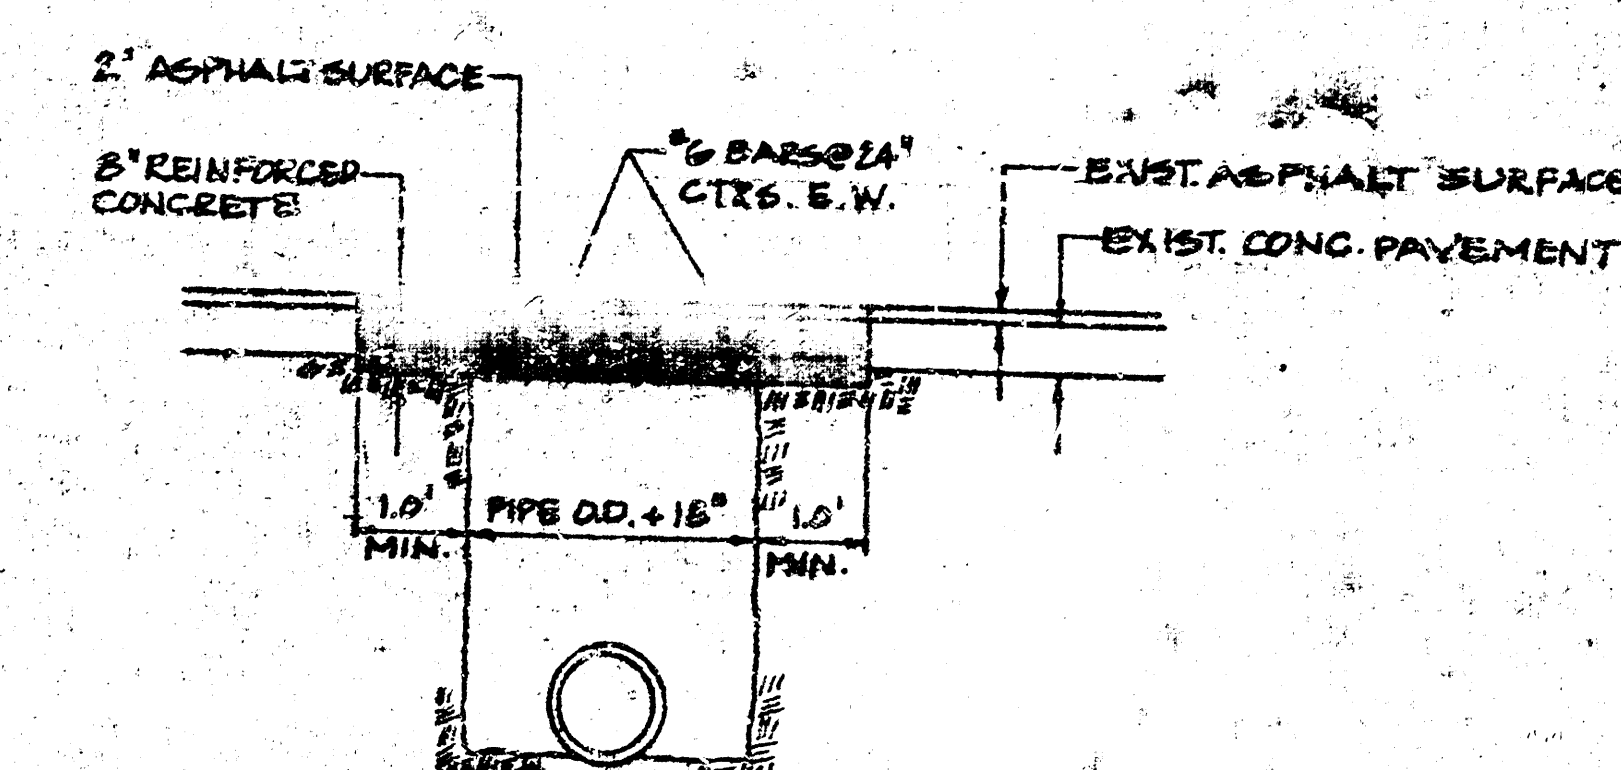

PAVEMENT REPLACEMENT DETAIL
 NO SCALE

NOTE:
 REPLACE CURB & GUTTER AND DRIVE APPROACH TO MATCH EXISTING SECTION.
 ALL PAVEMENT CUTS TO BE PARALLEL WITH OR PERPENDICULAR TO EXISTING STREET PAVEMENT.

PROFILE	DATE	
	BY	
	CHECKED	
	NOTED	

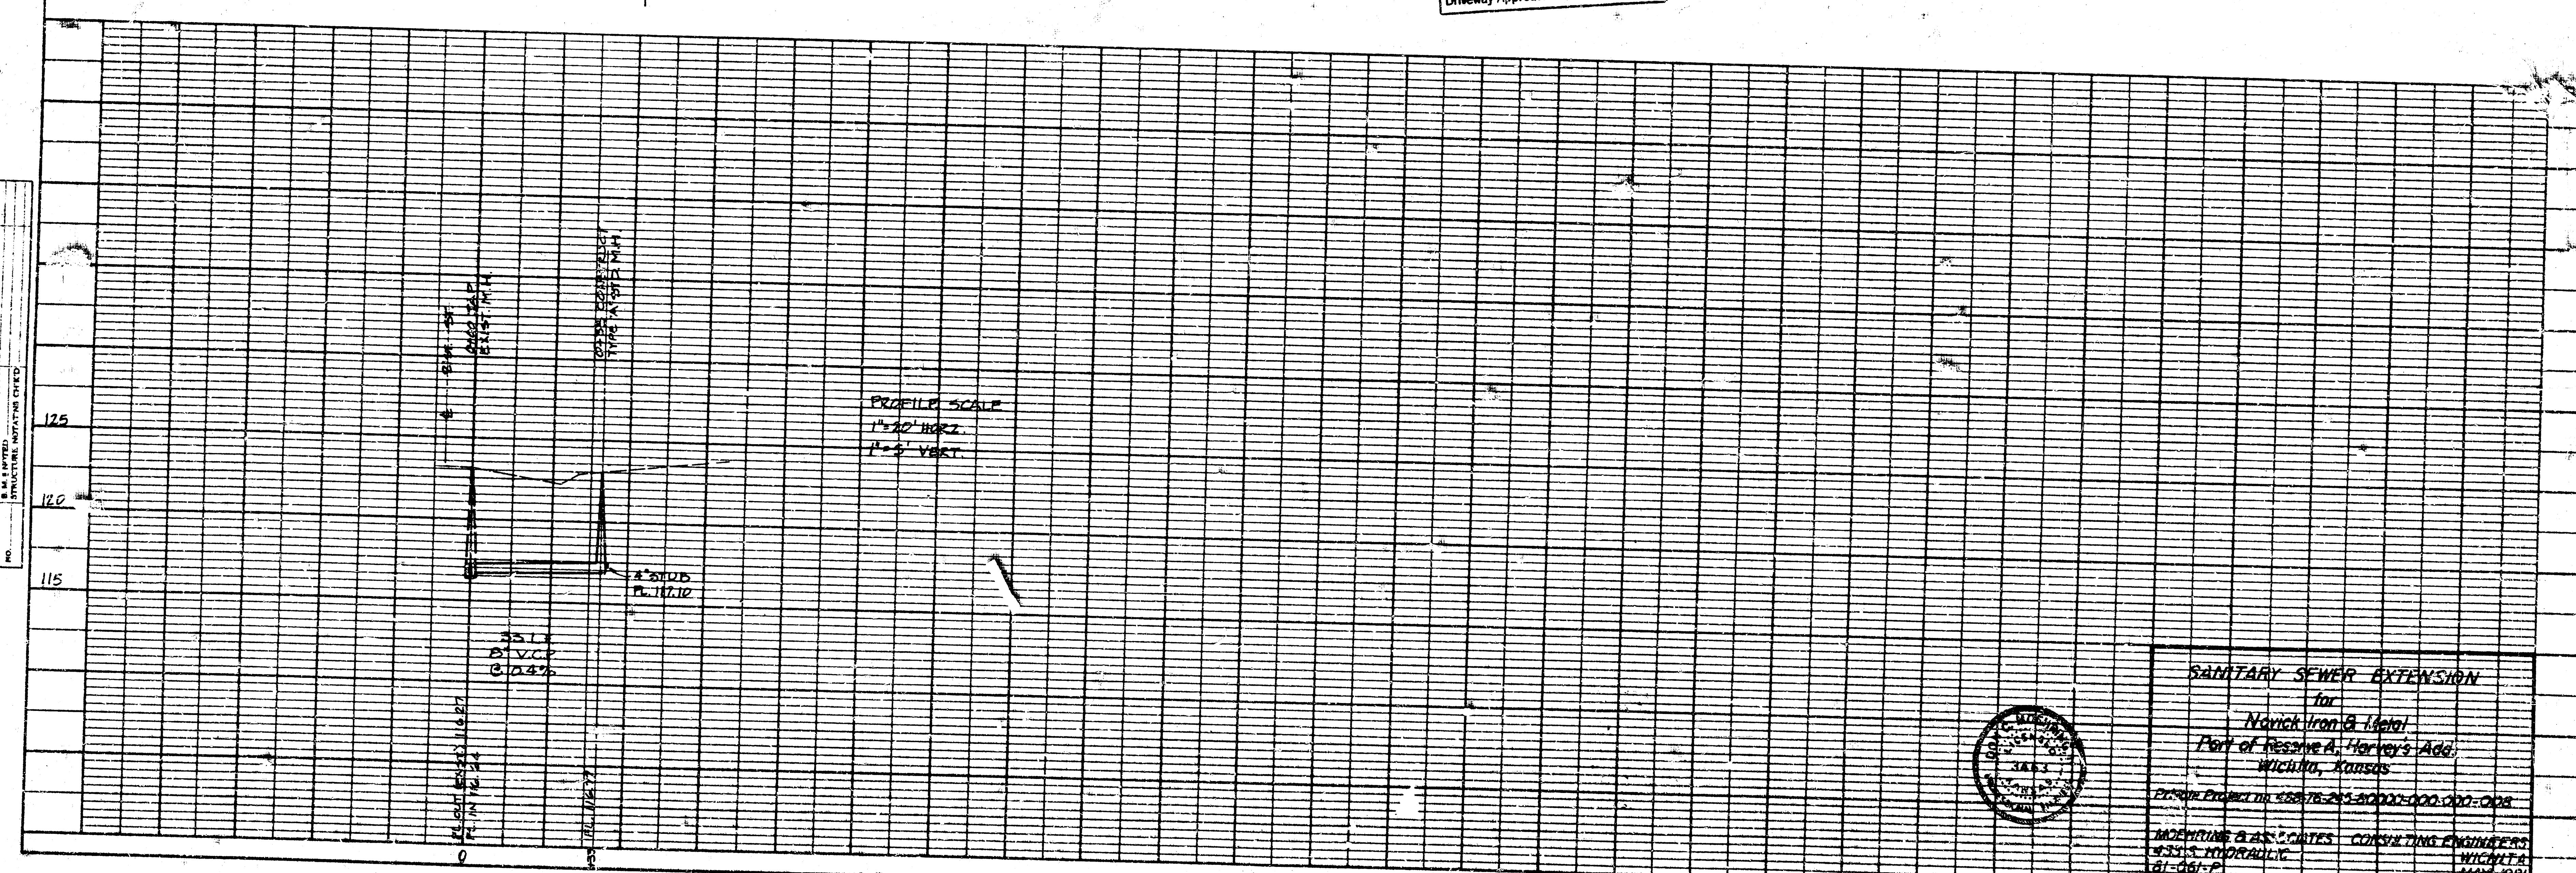

PROFILE SCALE
 1" = 20' HORIZ.
 1" = 5' VERT.



SANITARY SEWER EXTENSION
 for
 North Iron 18 Main
 Part of Reserve A, Harvey's Add.
 Wichita, Kansas

Project No. 55878-2-1-30000-000-000-000

MOCKINGBASS & SONS CONSULTING ENGINEERS
 4321 S. HYDRAULIC
 WICHITA, KANSAS 67201
 MAY 1981