


Surveyed by J. M. Book No. K-73  
 Checked by J. M. Date:

B. M. 15278 Top of S. S. Redbar. N. Central.

SCALE  
 Plan 1" = 40'  
 Profile 1" = 40' Horiz.  
 1" = 4' Vert.

NOTRE DAME HIGH SCHOOL  
 SANITARY SEWER  
 CITY OF WICHITA, KANSAS  
 B. E. SMITH ENGINEER  
 MAR. 1963 PRIVATE CONTRACT  
 SHEET NO. 1 OF 2

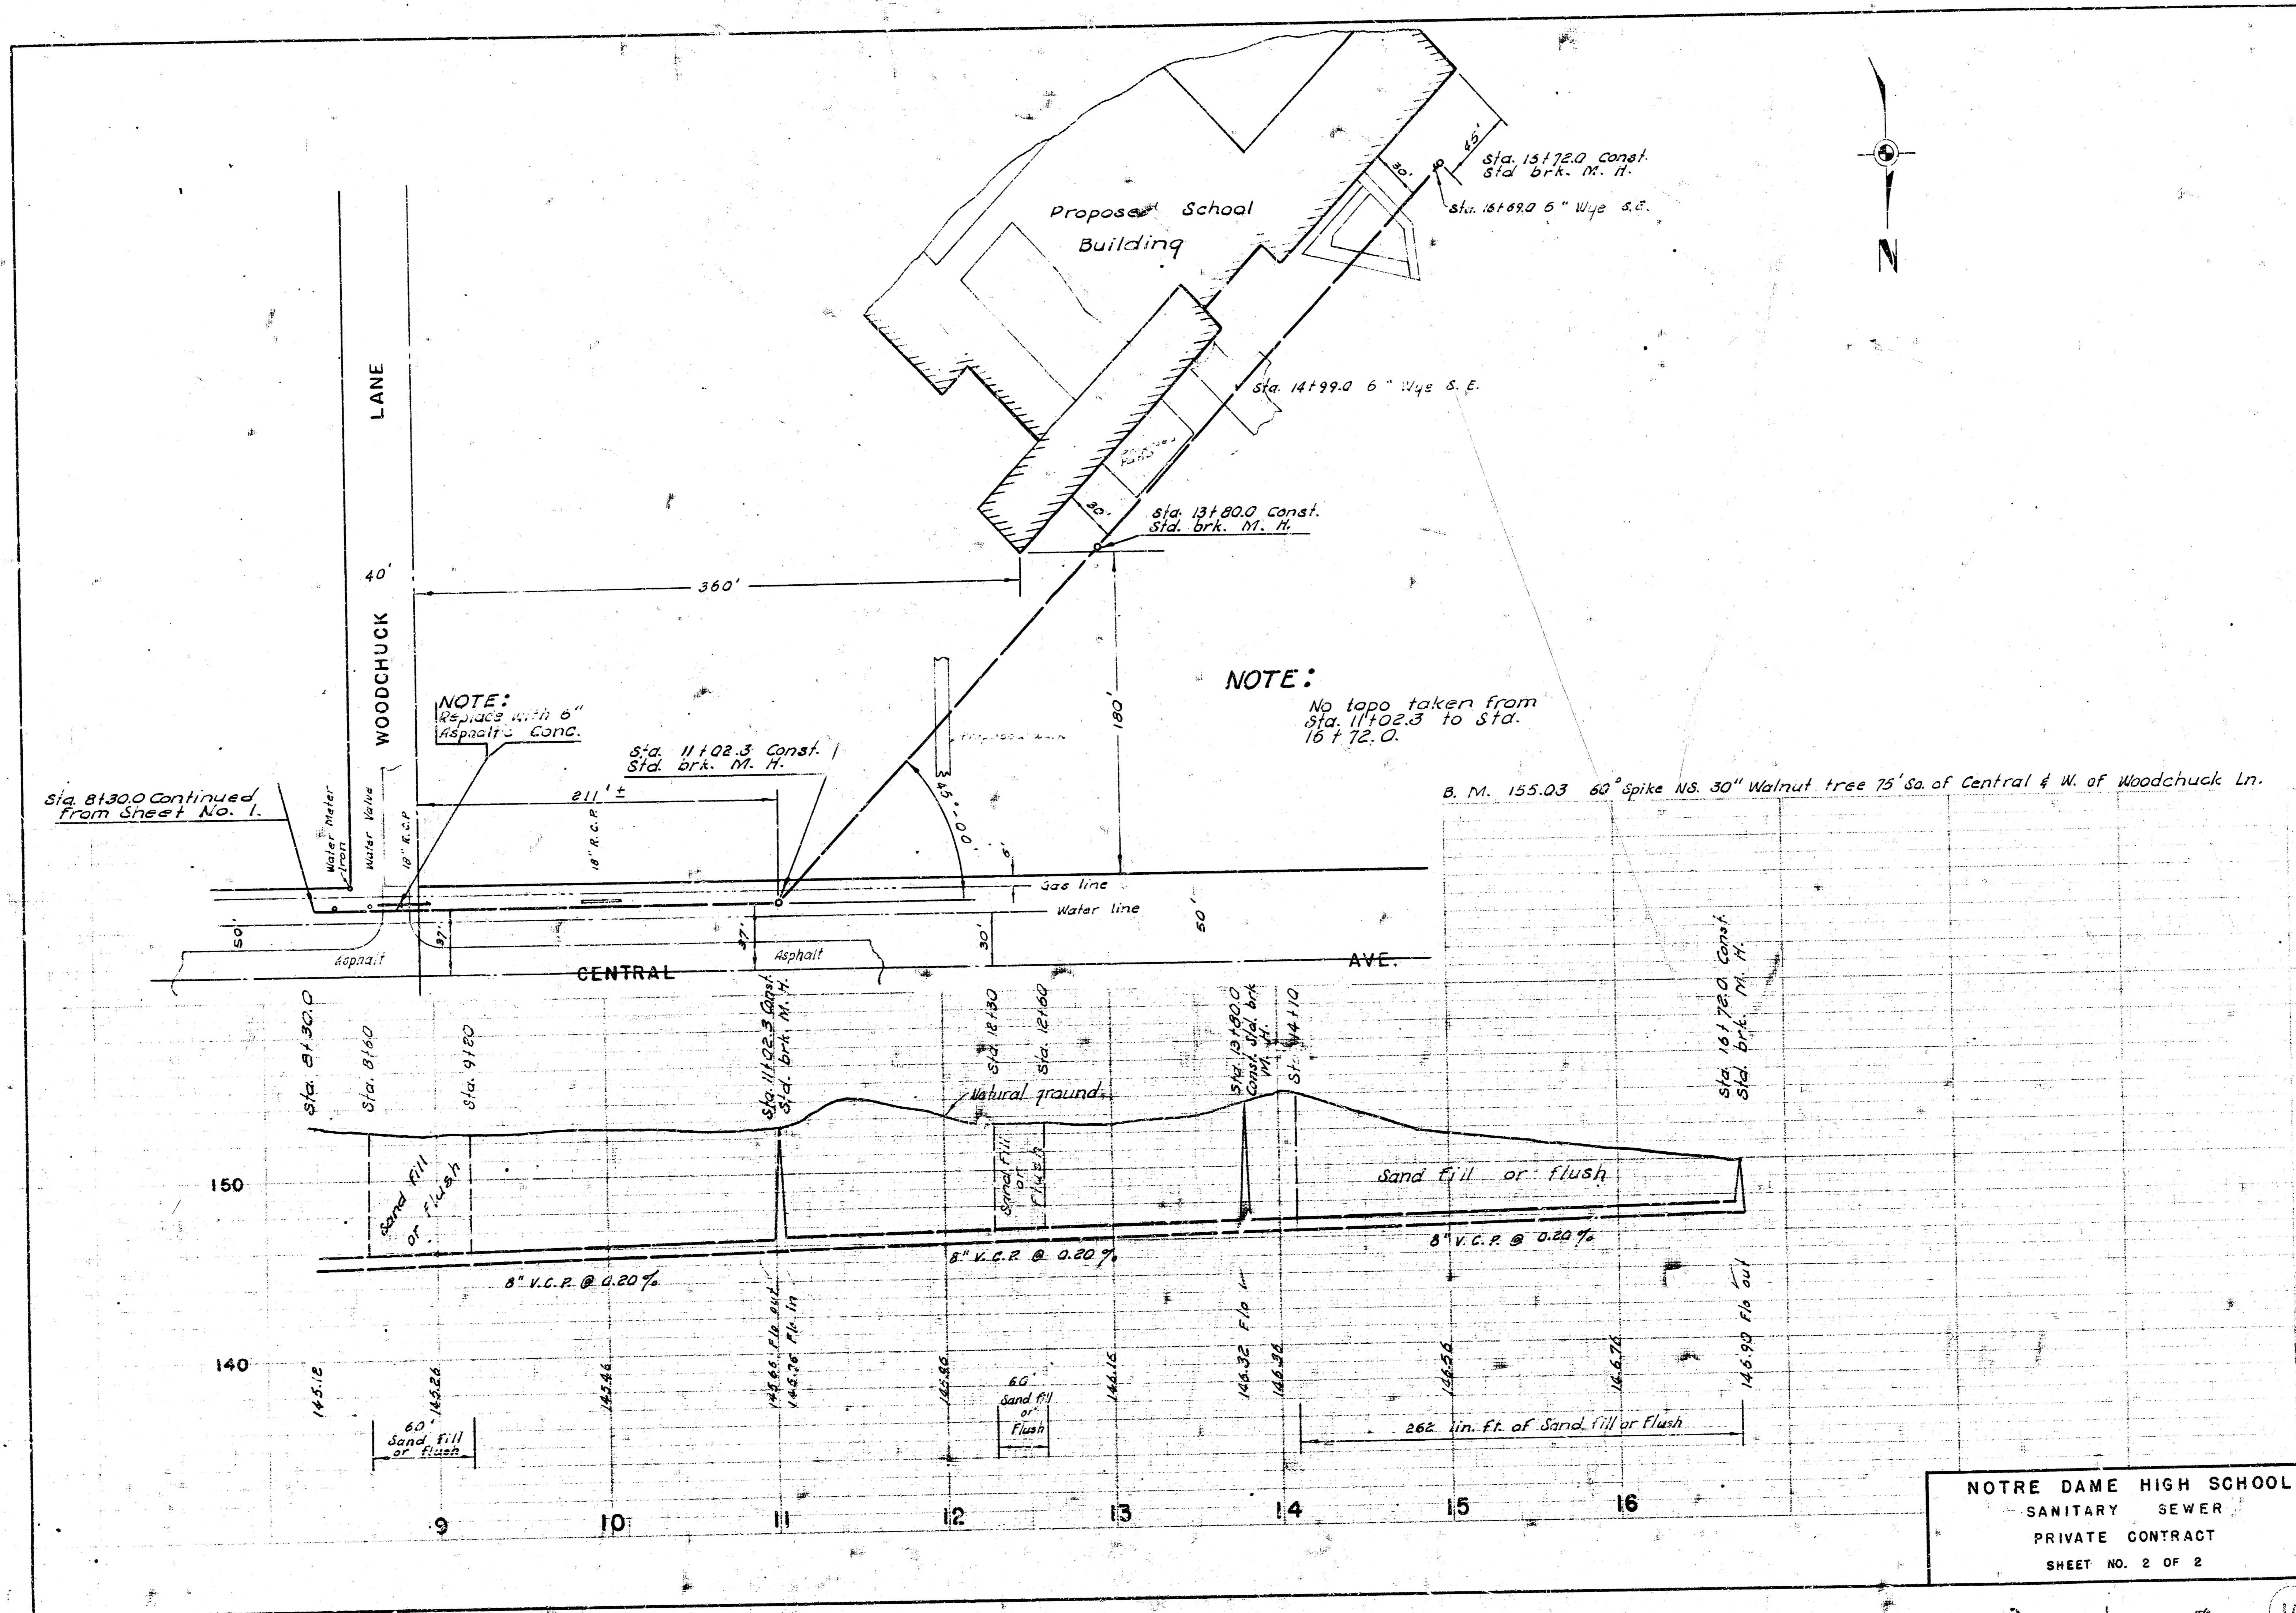

NOTRE DAME HIGH SCHOOL  
 SANITARY SEWER  
 PRIVATE CONTRACT  
 SHEET NO. 2 OF 2