
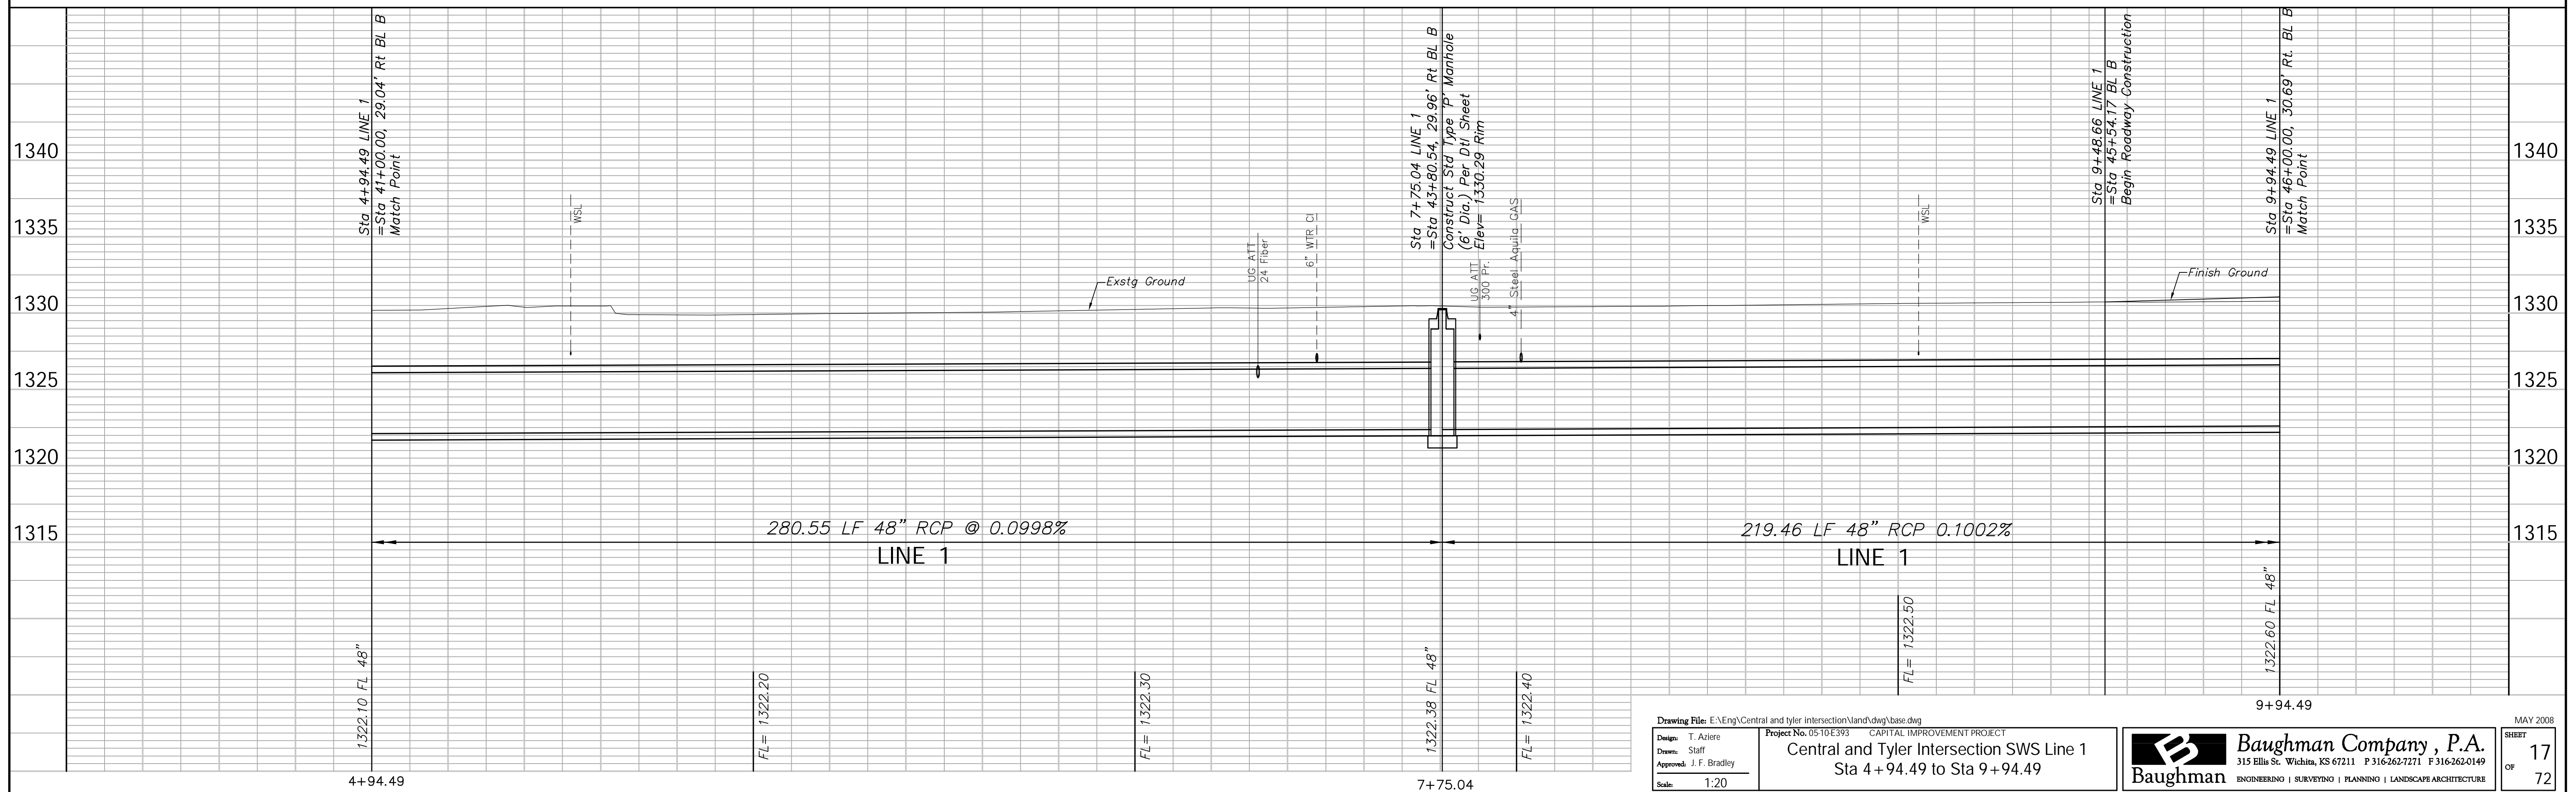


FHWA REGION NO.	STATE	PROJECT NO.	FISCAL YEAR	SHEET NO.	TOTAL SHEETS
7	KANSAS	87N-0378-01	2008	17	72

SCALE:  
1" = 20' HORIZONTAL  
1" = 5' VERTICAL

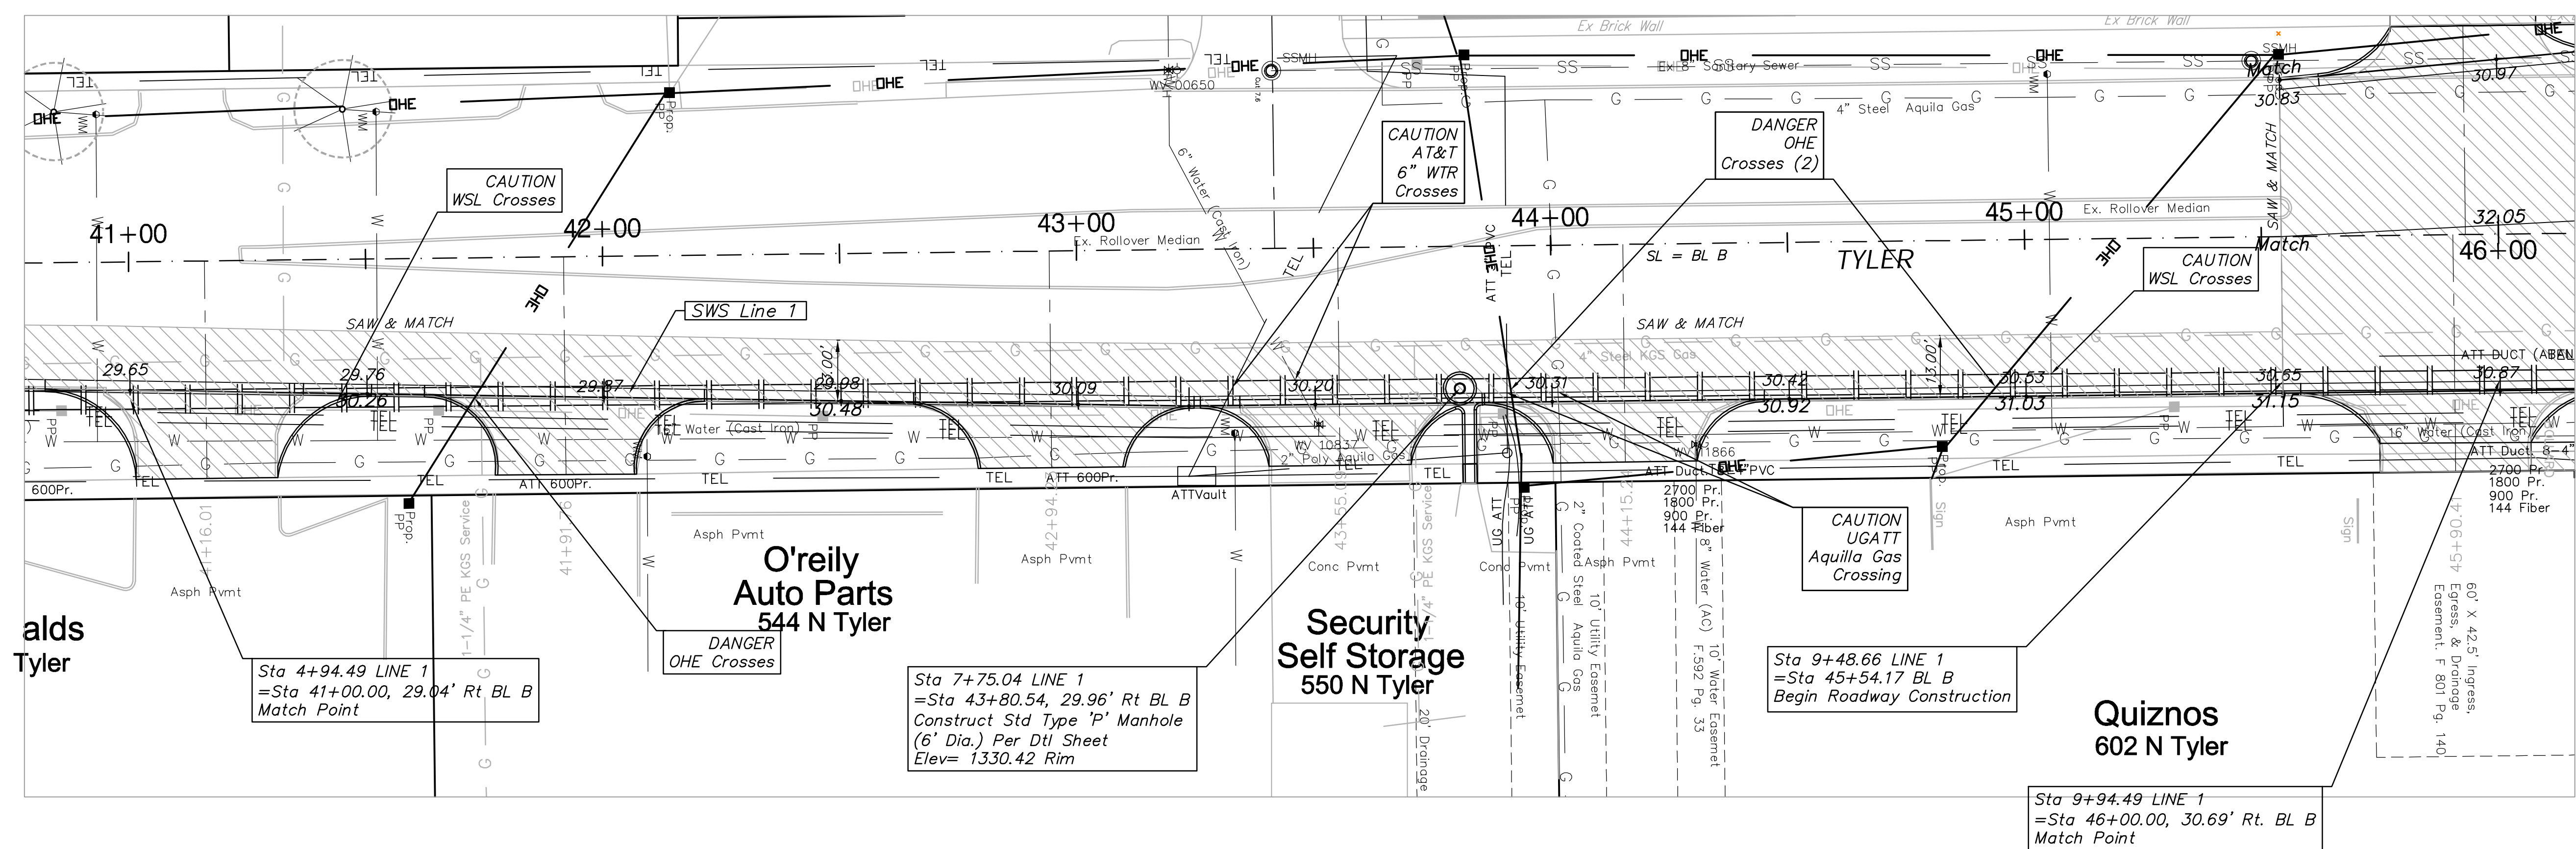

Drawing File: E:\Eng\Central and tyler intersection\land\dwg\base.dwg  
 Design: T. Azire  
 Drawn: Staff  
 Approved: J. F. Bradley  
 Scale: 1:20

Project No. 0510E393 CAPITAL IMPROVEMENT PROJECT  
 Central and Tyler Intersection SWS Line 1  
 Sta 4+94.49 to Sta 9+94.49

**Baughman Company, P.A.**  
 315 Ellis St. Wichita, KS 67211 P 316-262-7271 F 316-262-0149  
 ENGINEERING | SURVEYING | PLANNING | LANDSCAPE ARCHITECTURE

MAY 2008  
 SHEET 17 OF 72