
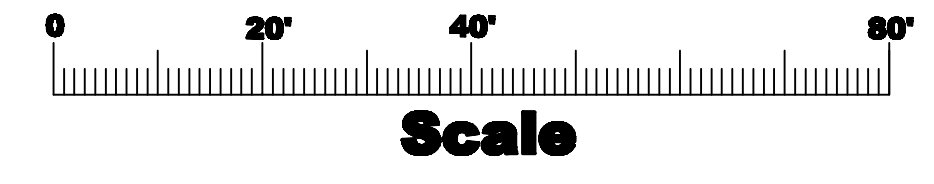


Flume Slope is 0.27% from south to north

Slope of flume wings varies from east to west to match slope of the asphalt parking lot

Flume Detail

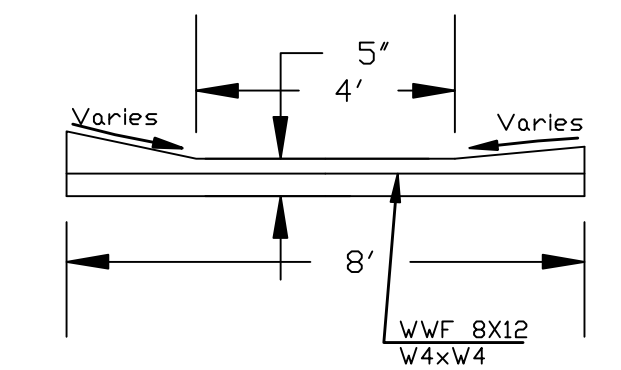

EXISTING AND PROPOSED FLOWLINES		
CITY ENGINEER JAMES L. ARMOUR P.E., L.S.		
PROJECT NUMBER 472-84714	OCA NUMBER 785097 785098	DATE 04/08
CITY ENGINEER'S OFFICE CITY HALL - SEVENTH FLOOR 455 NORTH MAIN STREET WICHITA, KANSAS 67202-1620 (316) 268-4501 (316) 268-4114 FAX		DESIGN SDM
		DRAWN SDM
		SHEET 4 OF 12