



BENCHMARK:
CROSS CUT ON NORTH
END OF WEST HEADWALL
137.5' SOUTH & 12' WEST
OF THE INTERSECTION OF
29TH ST N & 127TH ST E.
ELEV. = 1382.45 NAVD88

☉ OF WEST EDGE OF
CONCRETE DRIVE 31.4' NE
OF THE EAST ¼ CORNER
OF SEC. 3, TWP 27-S,
R-2-E.
ELEV. = 1373.82 NAVD88

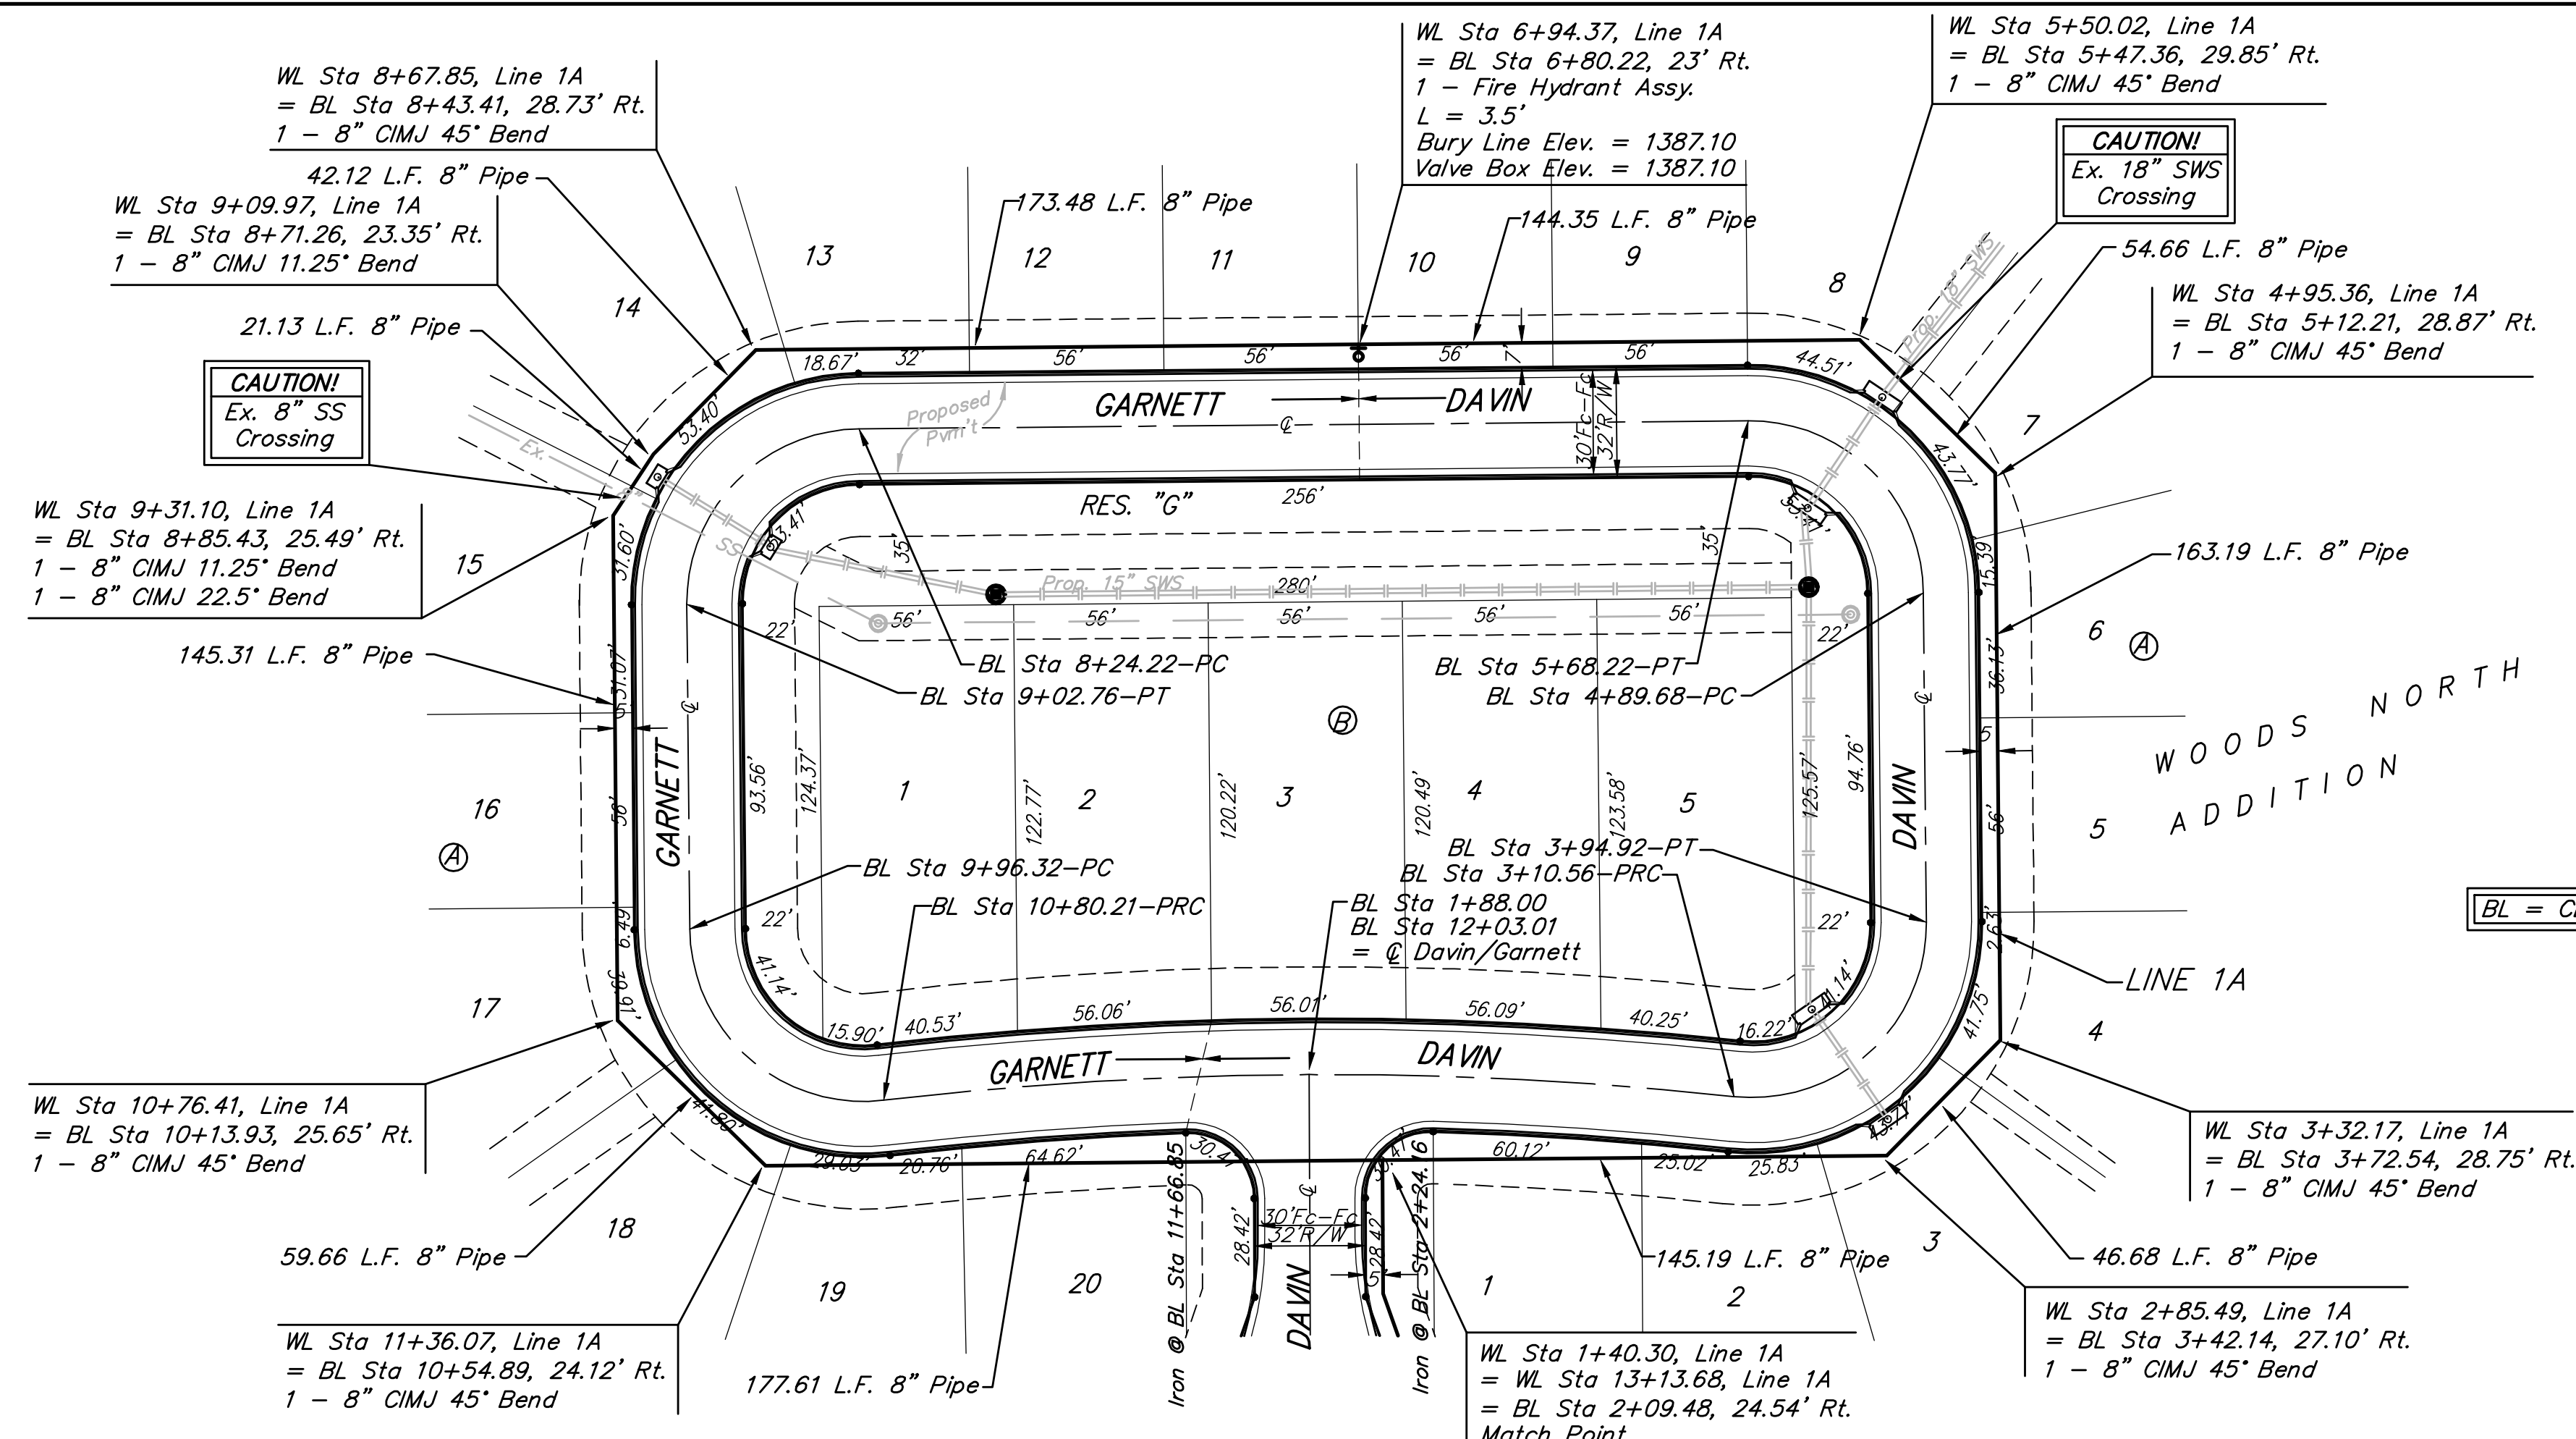

Scale: 1" = 40' Horizontal
1" = 5' Vertical
• = Iron

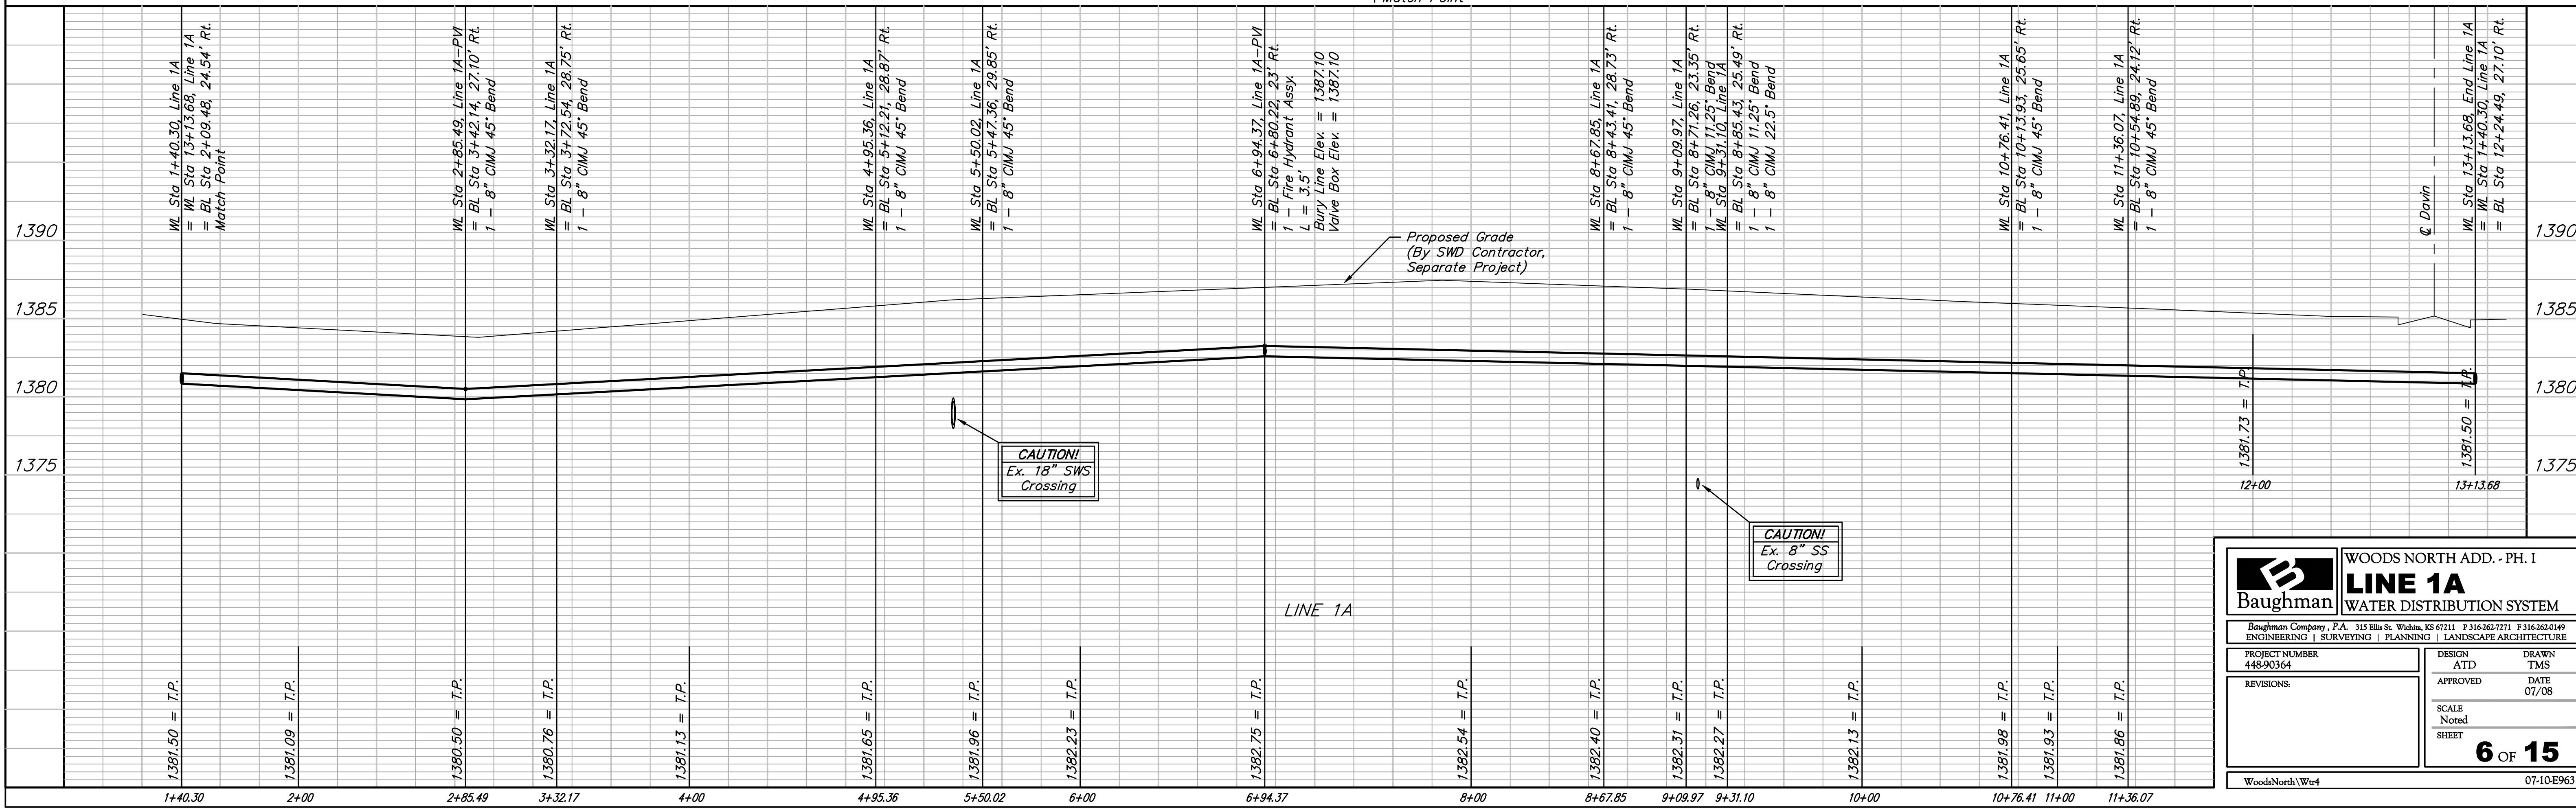

		WOODS NORTH ADD. - PH. I	
		LINE 1A WATER DISTRIBUTION SYSTEM	
<small>Baughman Company, P.A. 315 Ellis St. Wichita, KS 67211 P 316-262-7271 F 316-262-0149 ENGINEERING SURVEYING PLANNING LANDSCAPE ARCHITECTURE</small>			
PROJECT NUMBER 448-90364	DESIGN ATD	DRAWN TMS	DATE 07/08
REVISIONS:	SCALE Noted SHEET		
6 OF 15			<small>WoodsNorth\Wtr4 07-10-E963</small>