
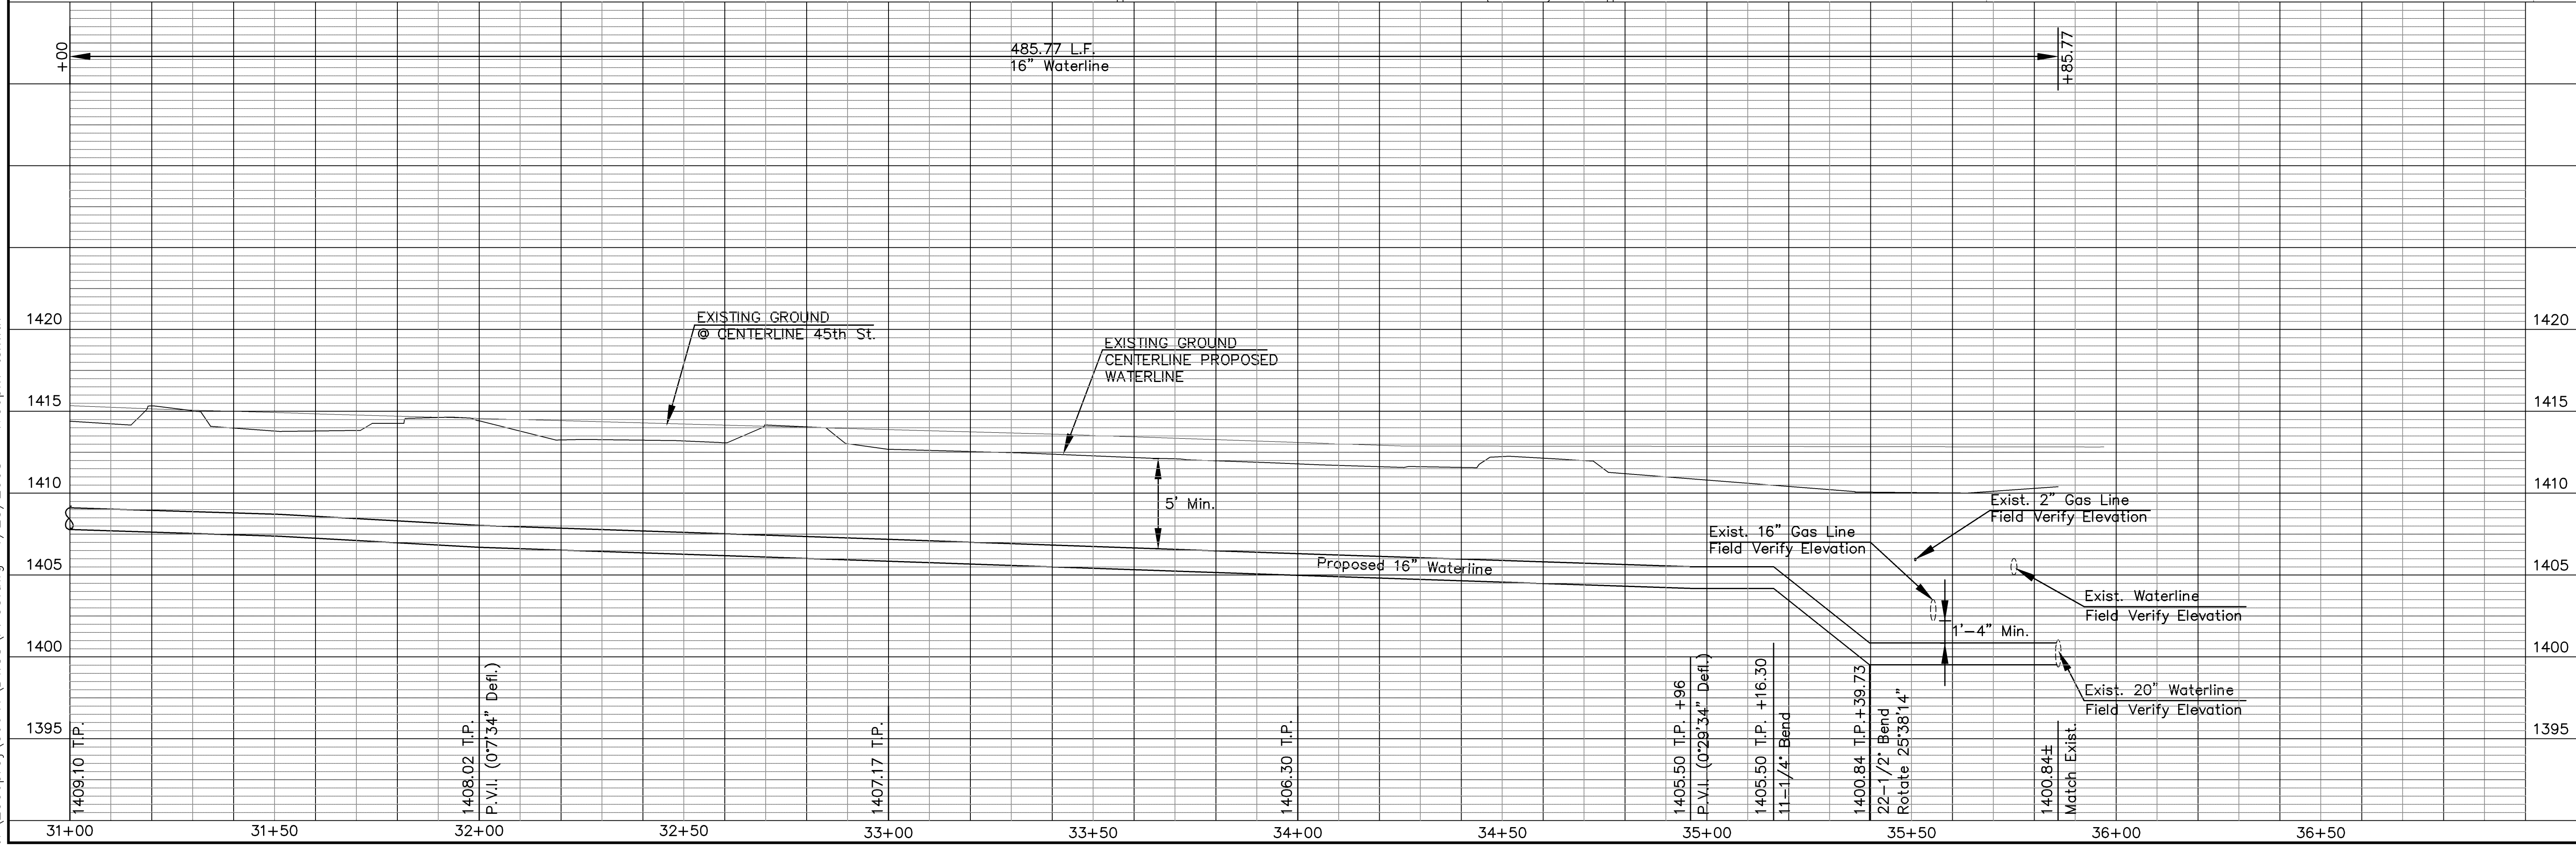


J:\2006proj\06641\DWG\PP05.dwg 1/25/2008 - 1:06pm tsmith

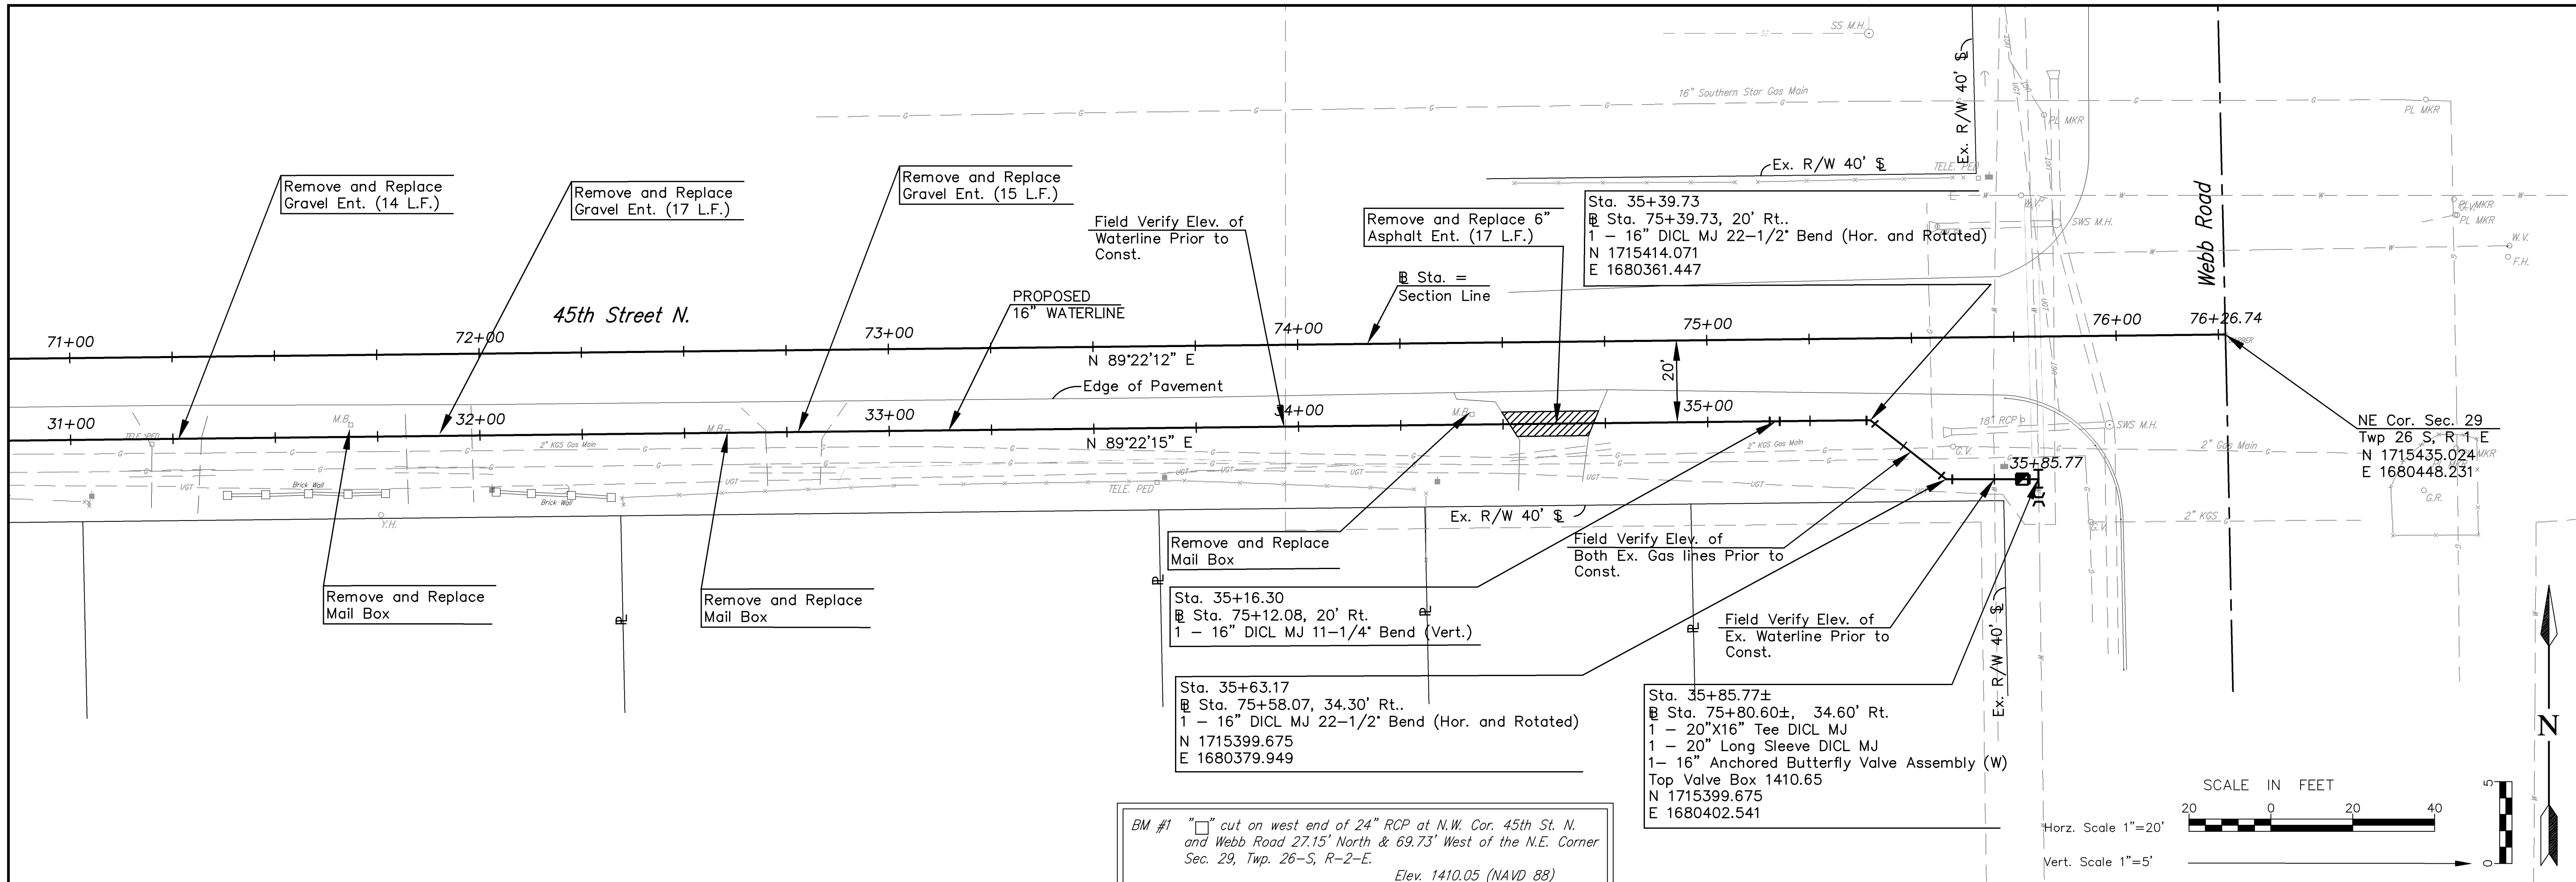

No.	Date	By	Approved	Revision

Cook, Flatt & Strobel
ENGINEERS, P.A.

CFS

CFS PROJECT NO:
06-641

CITY OF WICHITA, KANSAS
45th STREET NORTH
WATER DISTRIBUTION SYSTEM IMPROVEMENTS
STA. 31+00 TO STA. 36+50

DATE: 01/25/08 DESIGNED BY: DWH DRAWN BY: FAH CHECKED BY: KKH

SHEET TITLE:
WATERLINE PLAN/PROFILE

PROJECT NUMBER:
448-90218

FINAL

SHEET NUMBER:
7 of 16