



1" = 100'

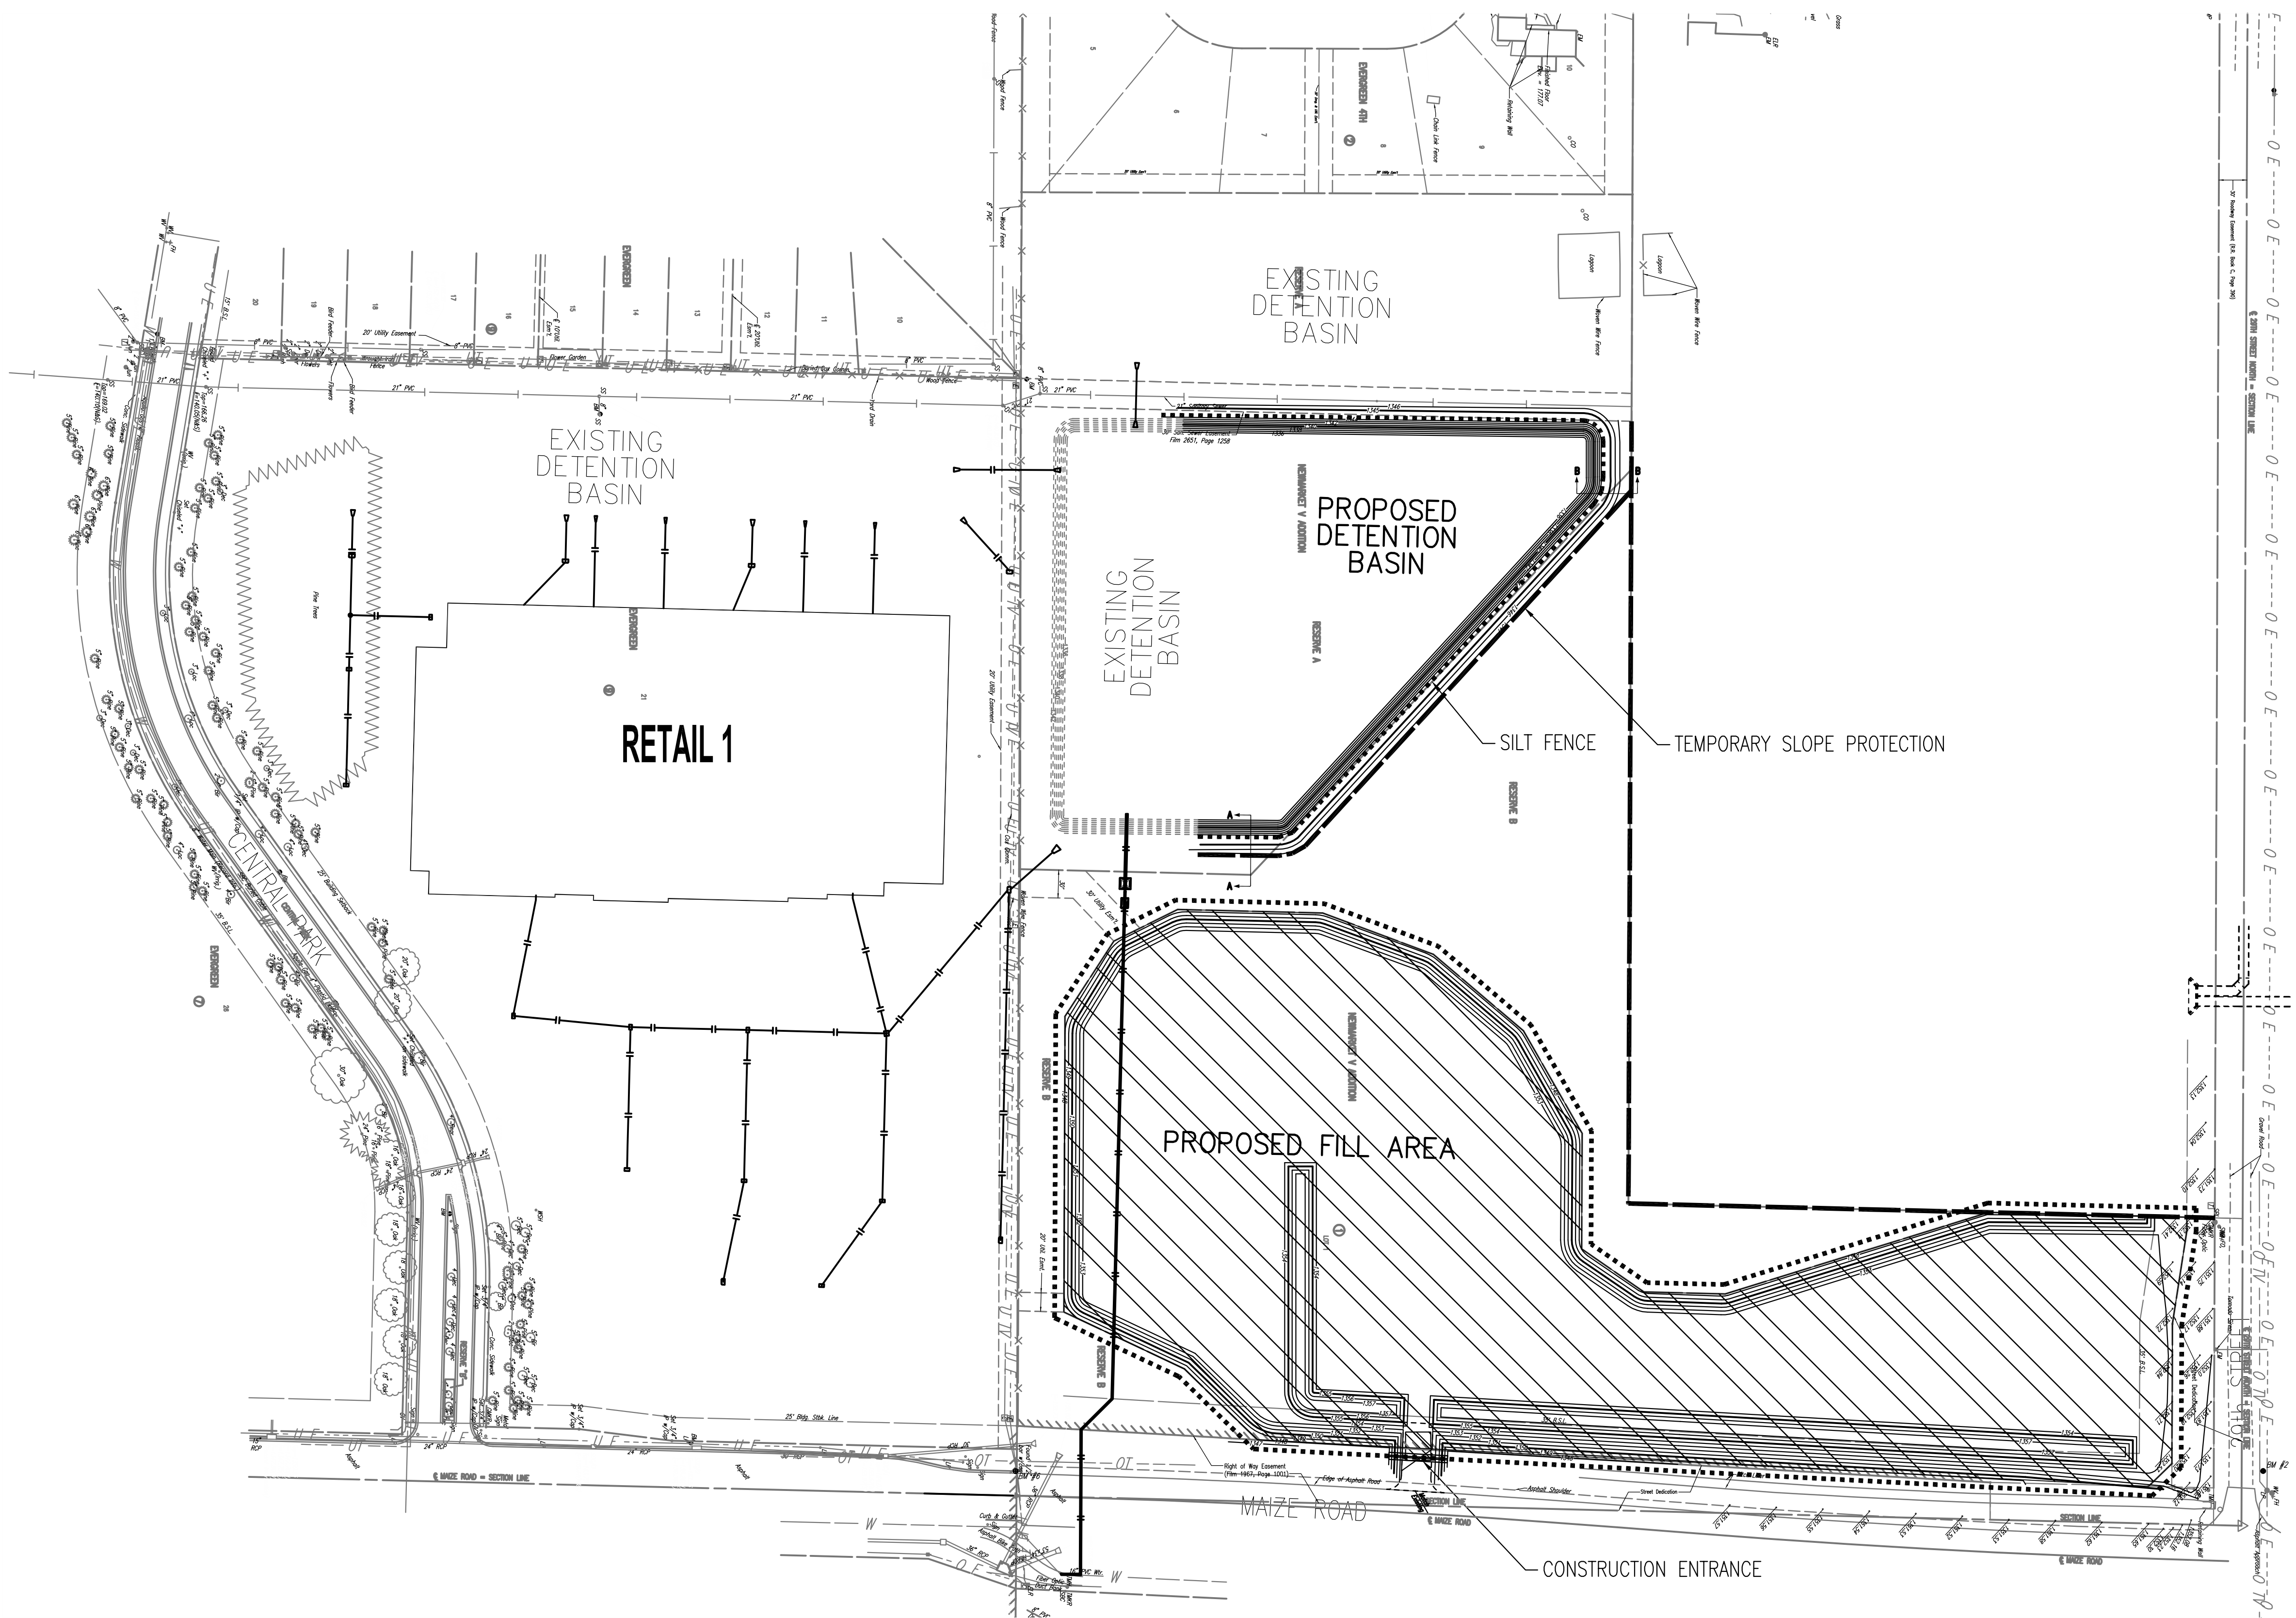

LEGEND	ESTIMATED MIN. QUANTITIES
SILT FENCE	3410 L.F.
CONSTRUCTION ENT.	1 EA.
TEMPORARY SLOPE PROTECTION	1471 L.F.

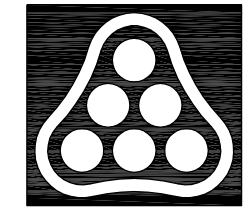

No.	Revision	By	Date
CITY OF WICHITA, KANSAS JAMES L. ARMOUR, P.E. - CITY ENGINEER NEWMARKET V ADDITION STORM WATER SEWER & POND SWPPP ATTACHMENT A CITY OF WICHITA PROJECT NO. 468-84396 Professional Engineering Consultants, P.A. 303 S. TOPEKA • WICHITA, KANSAS 67202 316-262-2691 • FAX 316-262-3003			
Designed by	BER	Job No.	35-04274-042
Drawn by	NCL	Date	JULY 2008
			Sht. A6 of A16

Saved: 06-20-2008 5:10:06 PM by: DJK
 Plot Scale: 1:100 07-01-2008 10:46:38 AM by: AEE
 G:\2008\04274\003\04274-C-SWPPP