


PROJECT NO.	SHEET NO.	TOTAL SHEETS
468-84396	A10	A16

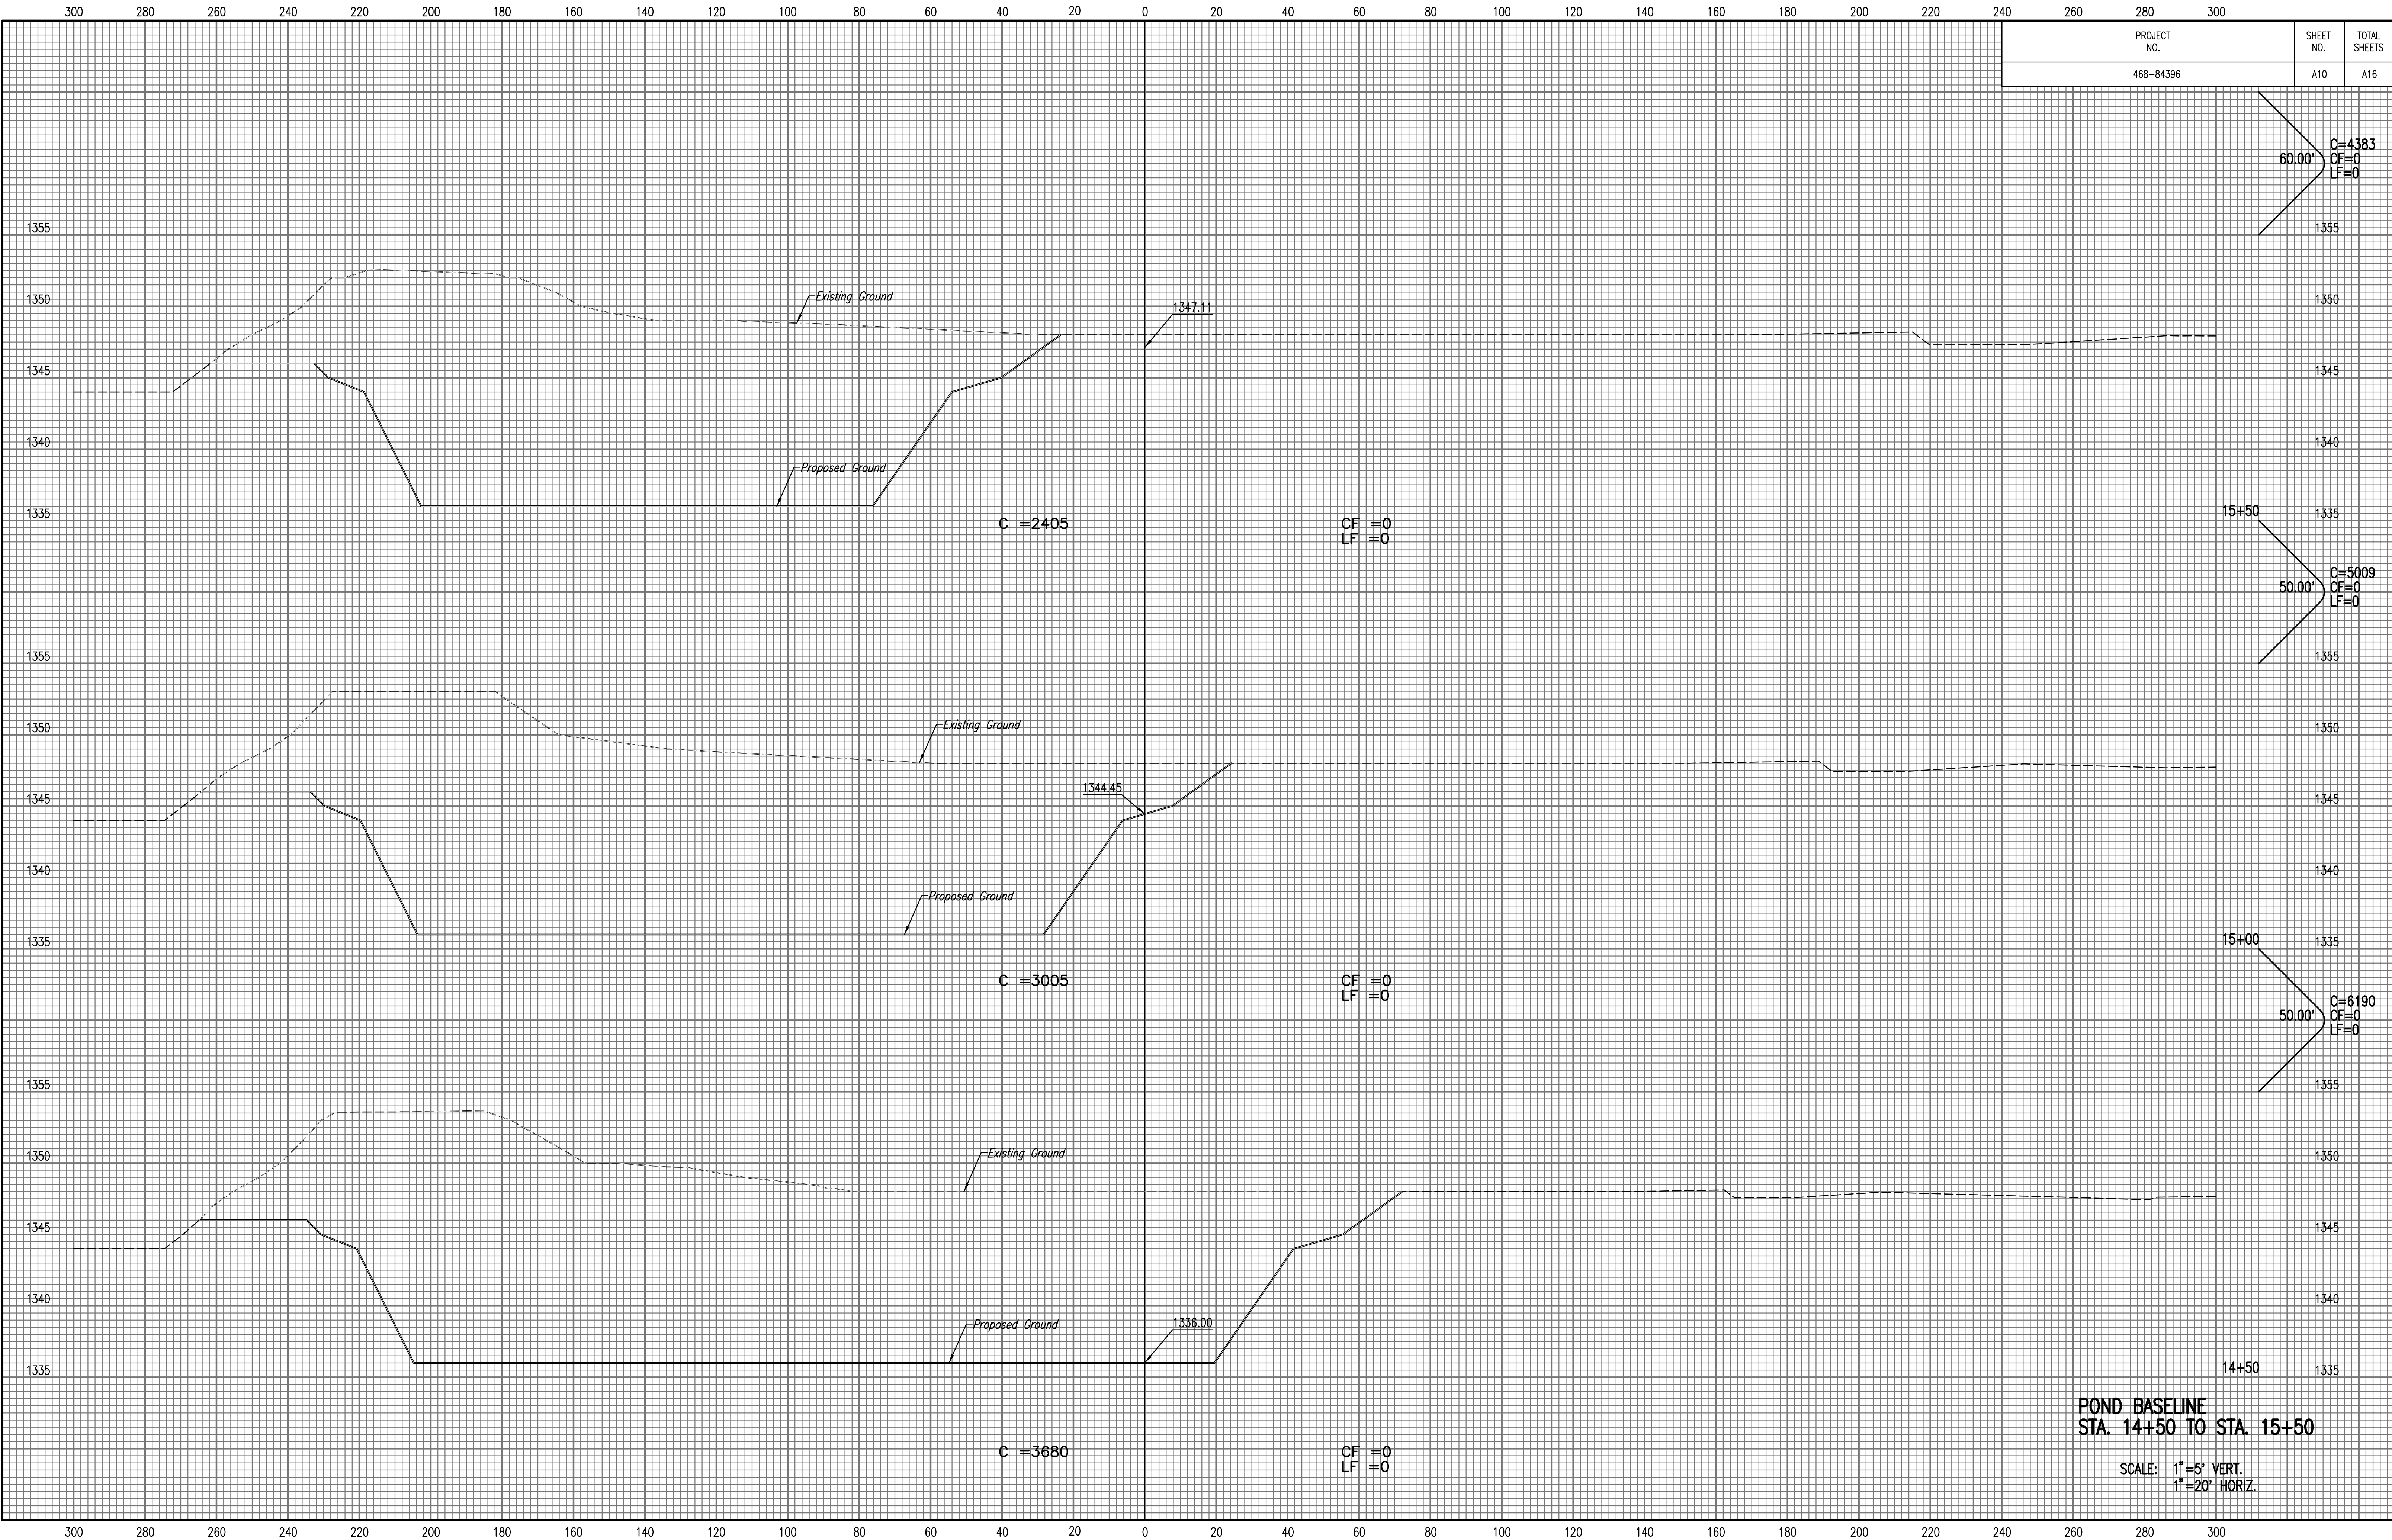

Saved: 06-30-2008 3:02:10 PM by AEE  
 Plot Scale: 1:20 07-01-2008 10:43:56 AM  
 O:\2008\0427A\003\0427A-C-XSECTIONS

**POND BASELINE  
STA. 14+50 TO STA. 15+50**

SCALE: 1"=5' VERT.  
1"=20' HORIZ.