
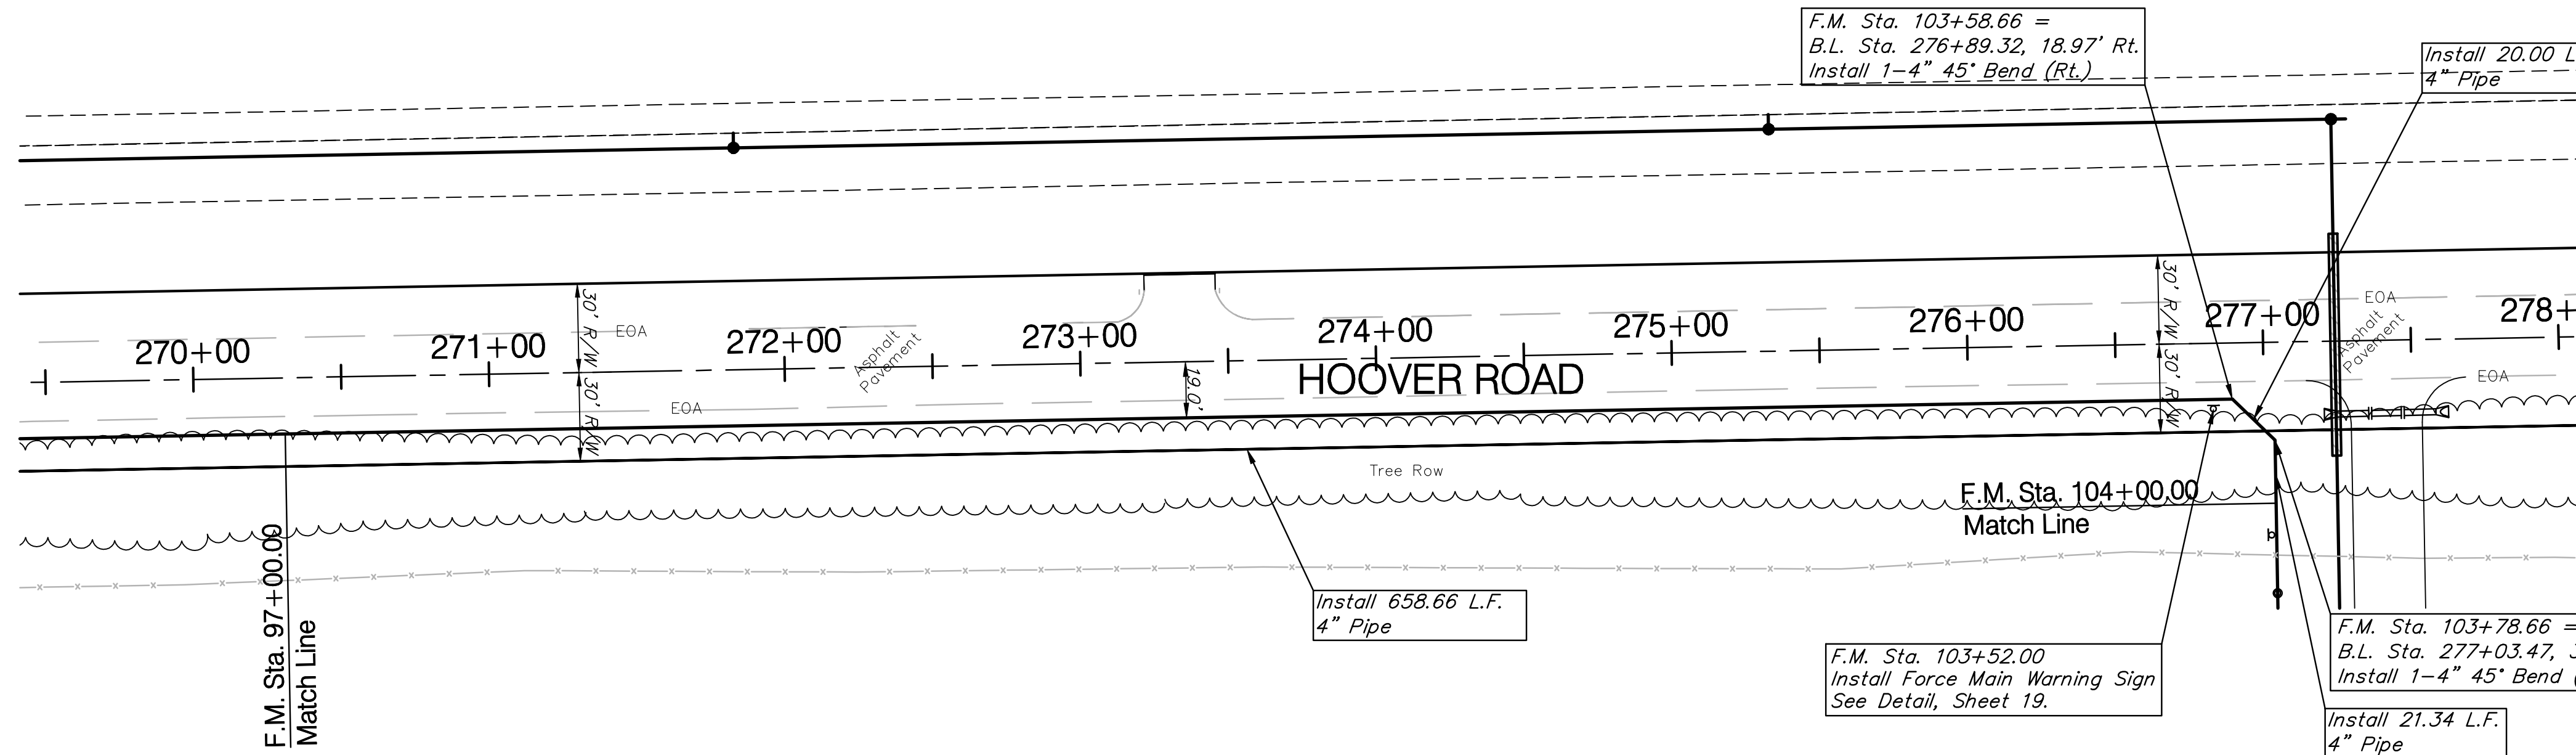


**BENCHMARK:**  
 BM #1 - COW Benchmark 28.5' East and 14.5' North of the Centerlines of Hoover Road and 45th Street North.  
 B.L. Sta. 249+18.1, 30.2' Rt.  
 Elev. = 1335.29 (MSL)

Reseed 700 L.F. According to General Note 19 as Measured Along the Force Main from Sta. 97+00 to Sta. 104+00.

**PK-176-1**  
 R & R Realty, LLC

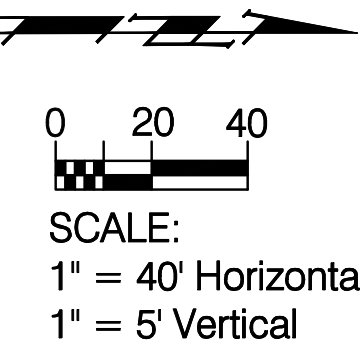

Reseed 218 L.F. According to General Note 19 as Measured Along the Force Main from Sta. 104+00 to Sta. 106+18.

