
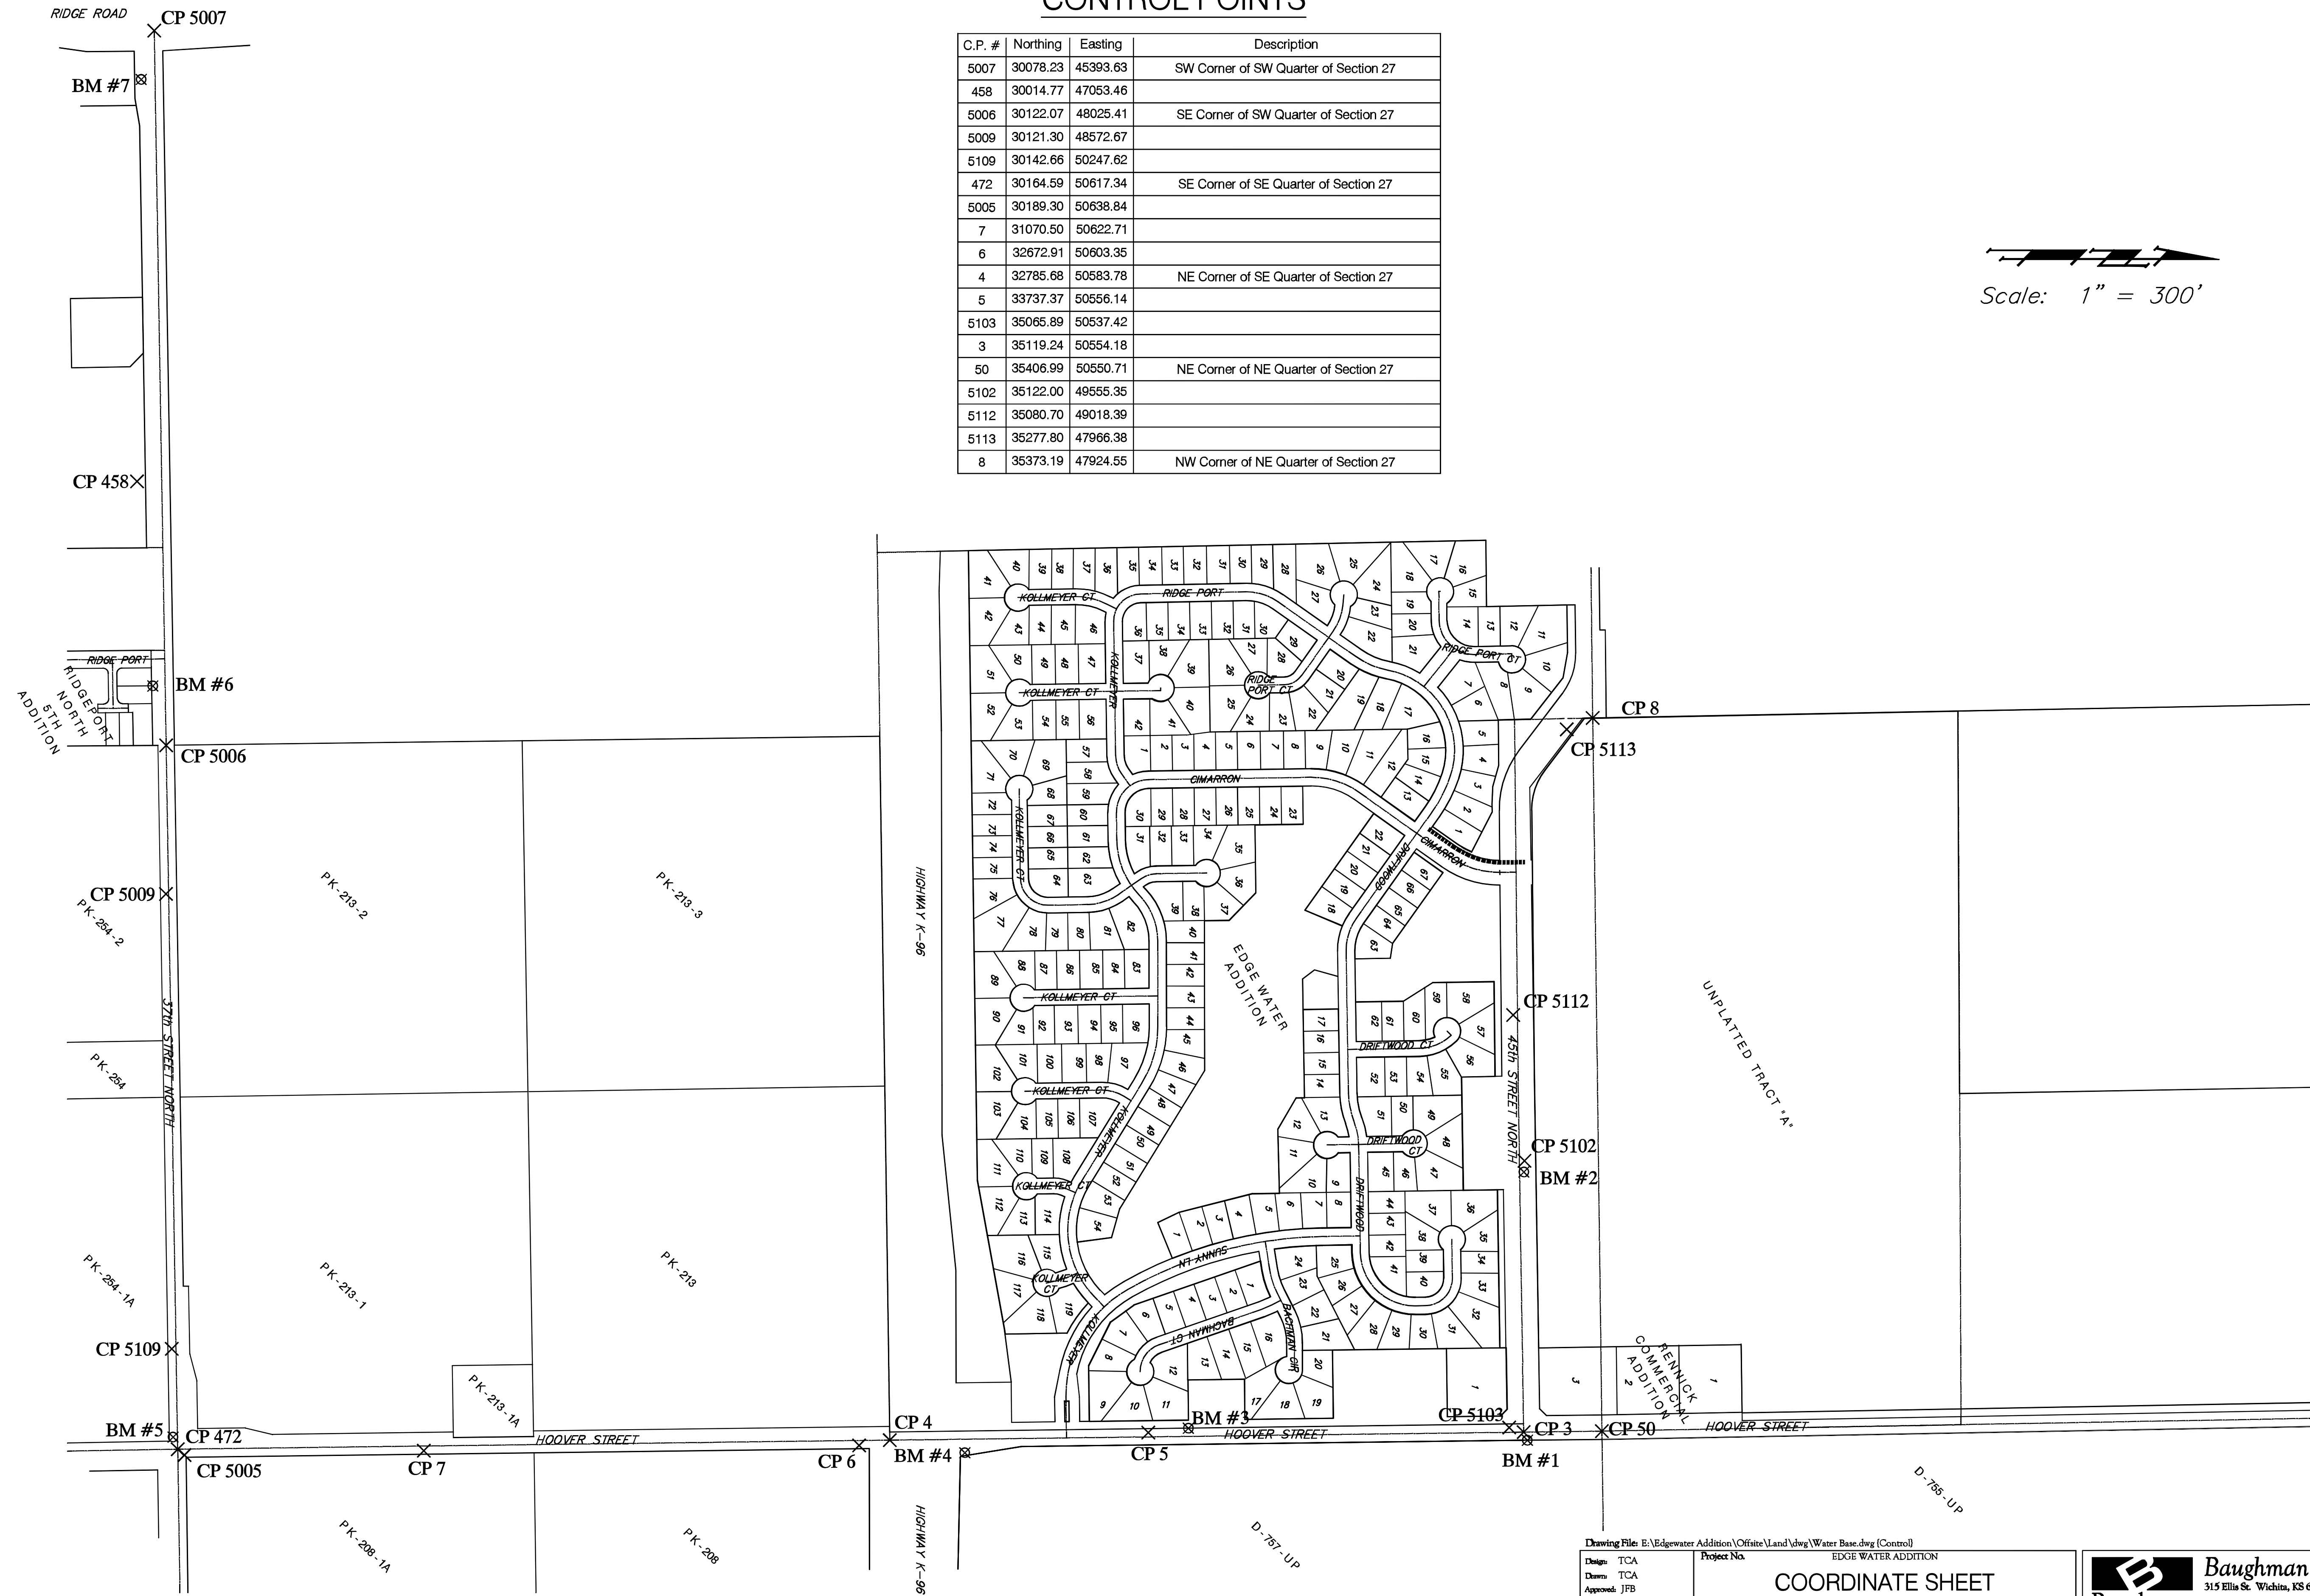


# CONTROL POINTS

C.P. #	Northing	Easting	Description
5007	30078.23	45393.63	SW Corner of SW Quarter of Section 27
458	30014.77	47053.46	
5006	30122.07	48025.41	SE Corner of SW Quarter of Section 27
5009	30121.30	48572.67	
5109	30142.66	50247.62	
472	30164.59	50617.34	SE Corner of SE Quarter of Section 27
5005	30189.30	50638.84	
7	31070.50	50622.71	
6	32672.91	50603.35	
4	32785.68	50583.78	NE Corner of SE Quarter of Section 27
5	33737.37	50556.14	
5103	35065.89	50537.42	
3	35119.24	50554.18	
50	35406.99	50550.71	NE Corner of NE Quarter of Section 27
5102	35122.00	49555.35	
5112	35080.70	49018.39	
5113	35277.80	47966.38	
8	35373.19	47924.55	NW Corner of NE Quarter of Section 27

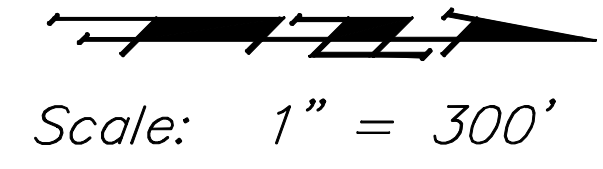

Drawing File: E:\Edgewater Addition\Offsite\Land\dwg\Water Base.dwg (Control)  
 Project No: EDG WTR ADDITION  
 Design: TCA  
 Drawn: TCA  
 Approved: JFB  
 Scale: NOTED

## COORDINATE SHEET

MAIN 24, 5 W. 1, FORCE MAIN & PUMP STATION

**Baughman Company, P.A.**  
 315 Ellis St. Wichita, KS 67211 P 316-262-7271 F 316-262-0149  
 ENGINEERING | SURVEYING | PLANNING | LANDSCAPE ARCHITECTURE

May 2008  
 SHEET 26  
 OF 28