



BENCHMARK:

BM #1: CITY OF WICHITA BENCHMARK
DISC, TOP OF CURB AT WEST END OF
CURB RETURN, NORTHWEST CORNER OF
INTERSECTION OF CITY VIEW AND
SHERIAC CIR. IN SHADOW WOODS
ADDITION.
ELEV. = 1386.66 NGVD29

BM #2: CITY OF WICHITA BENCHMARK
DISC, TOP OF CURB BY FIRE HYDRANT
AT WEST END OF CURB RETURN,
NORTHWEST CORNER OF INTERSECTION
OF SHERIAC CIR. AND SHERIAC CT.,
SOUTH OF SE CORNER OF LOT 13,
BLOCK B, SHADOW WOODS ADDITION.
ELEV. = 1392.11 NGVD29

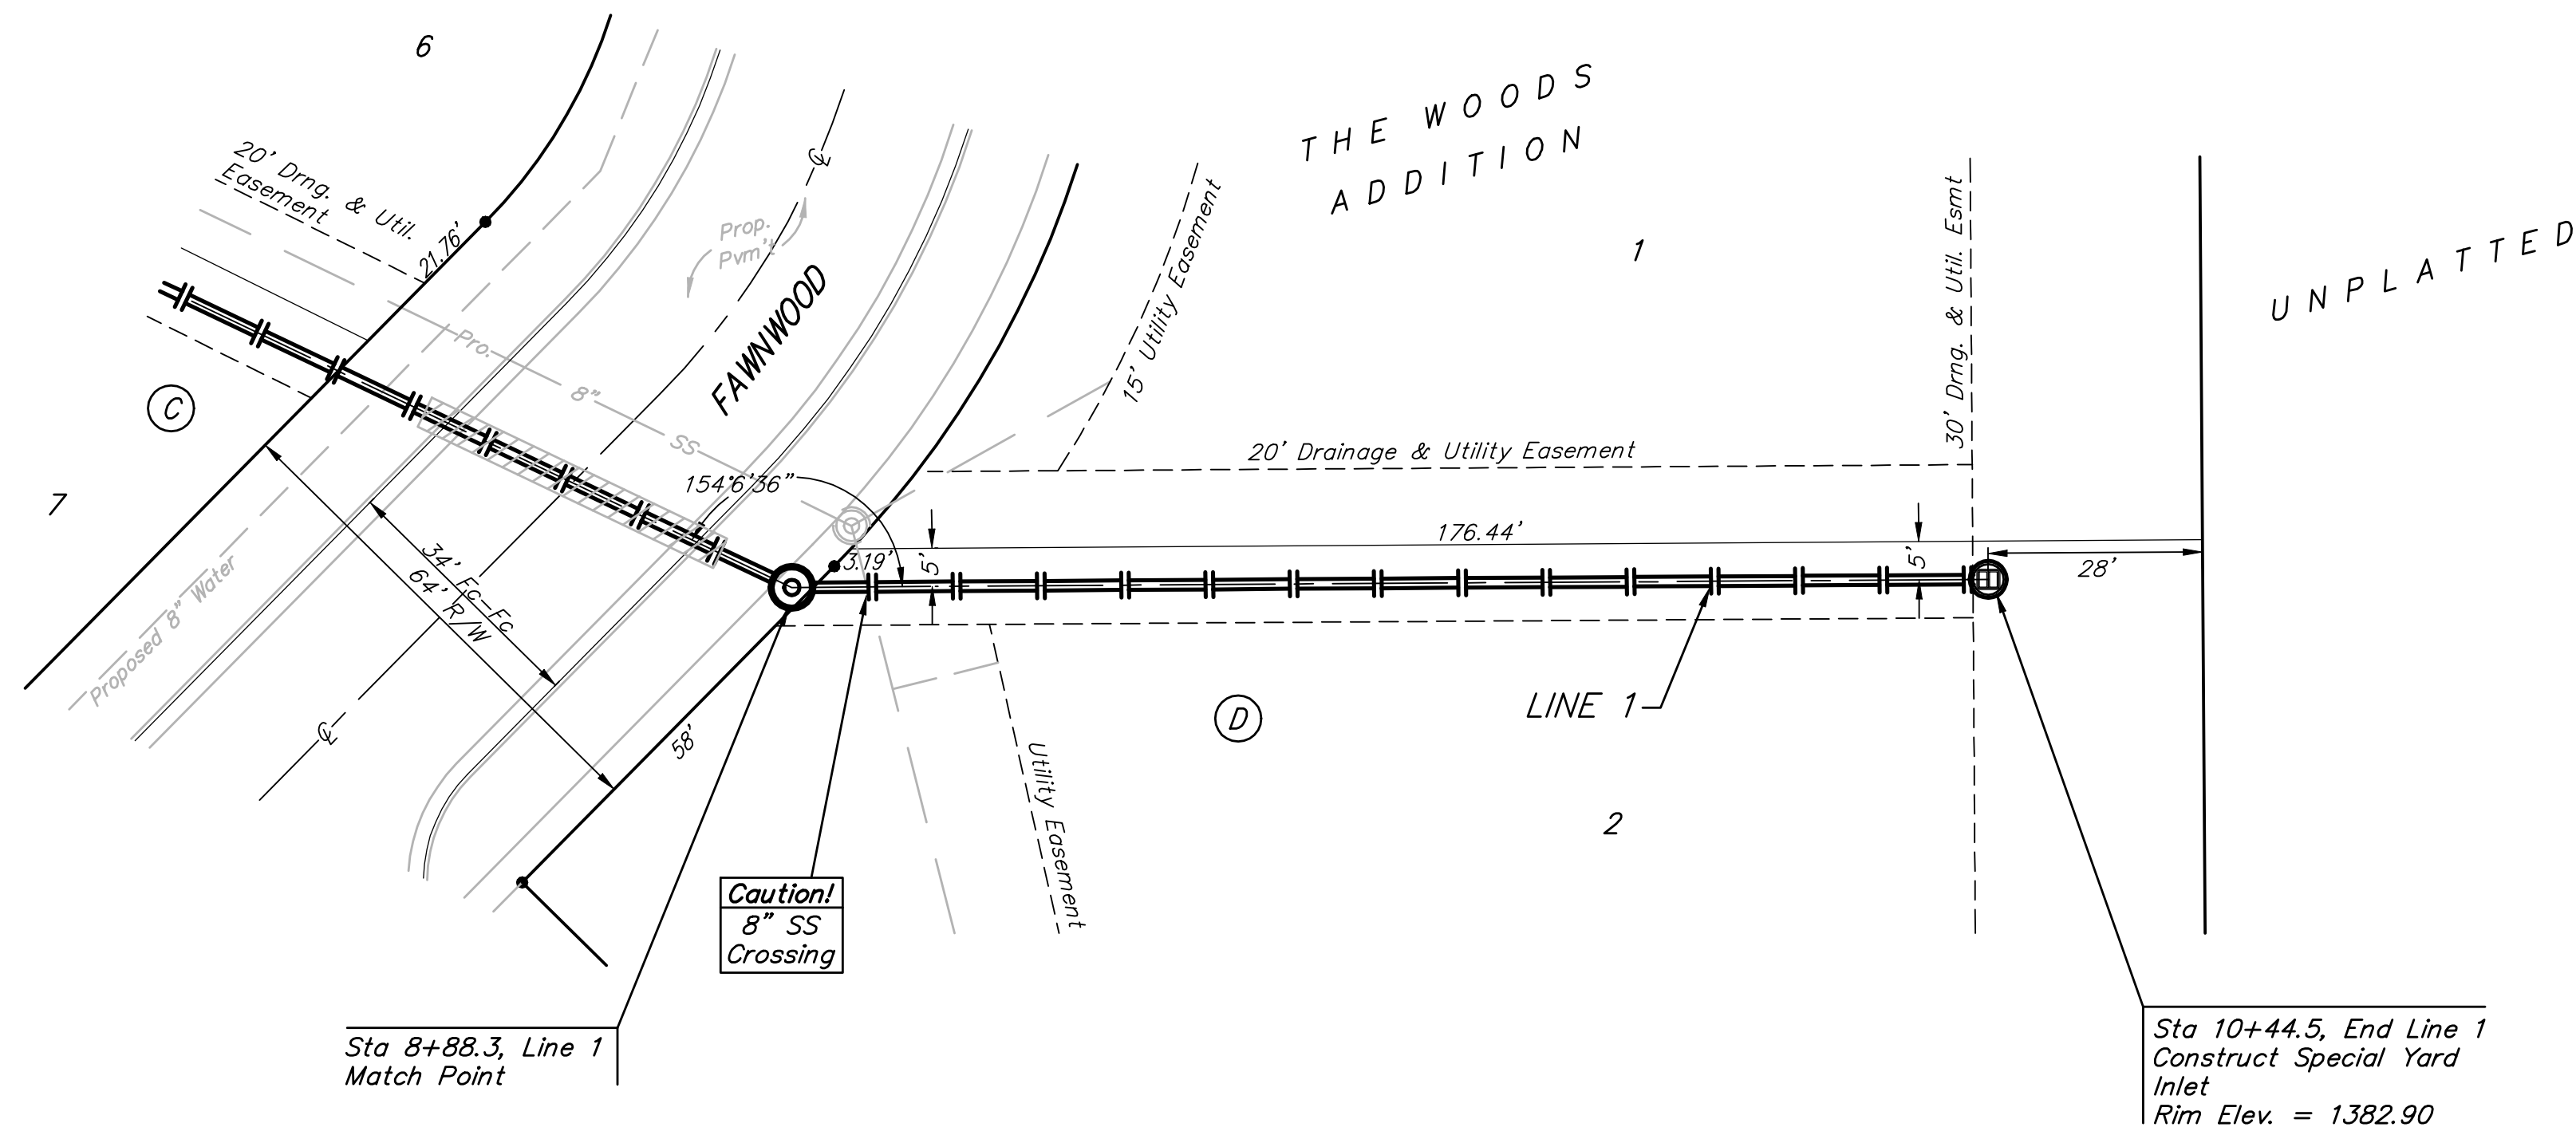

Scale: 1" = 20' Horizontal
1" = 5' Vertical
● = Iron

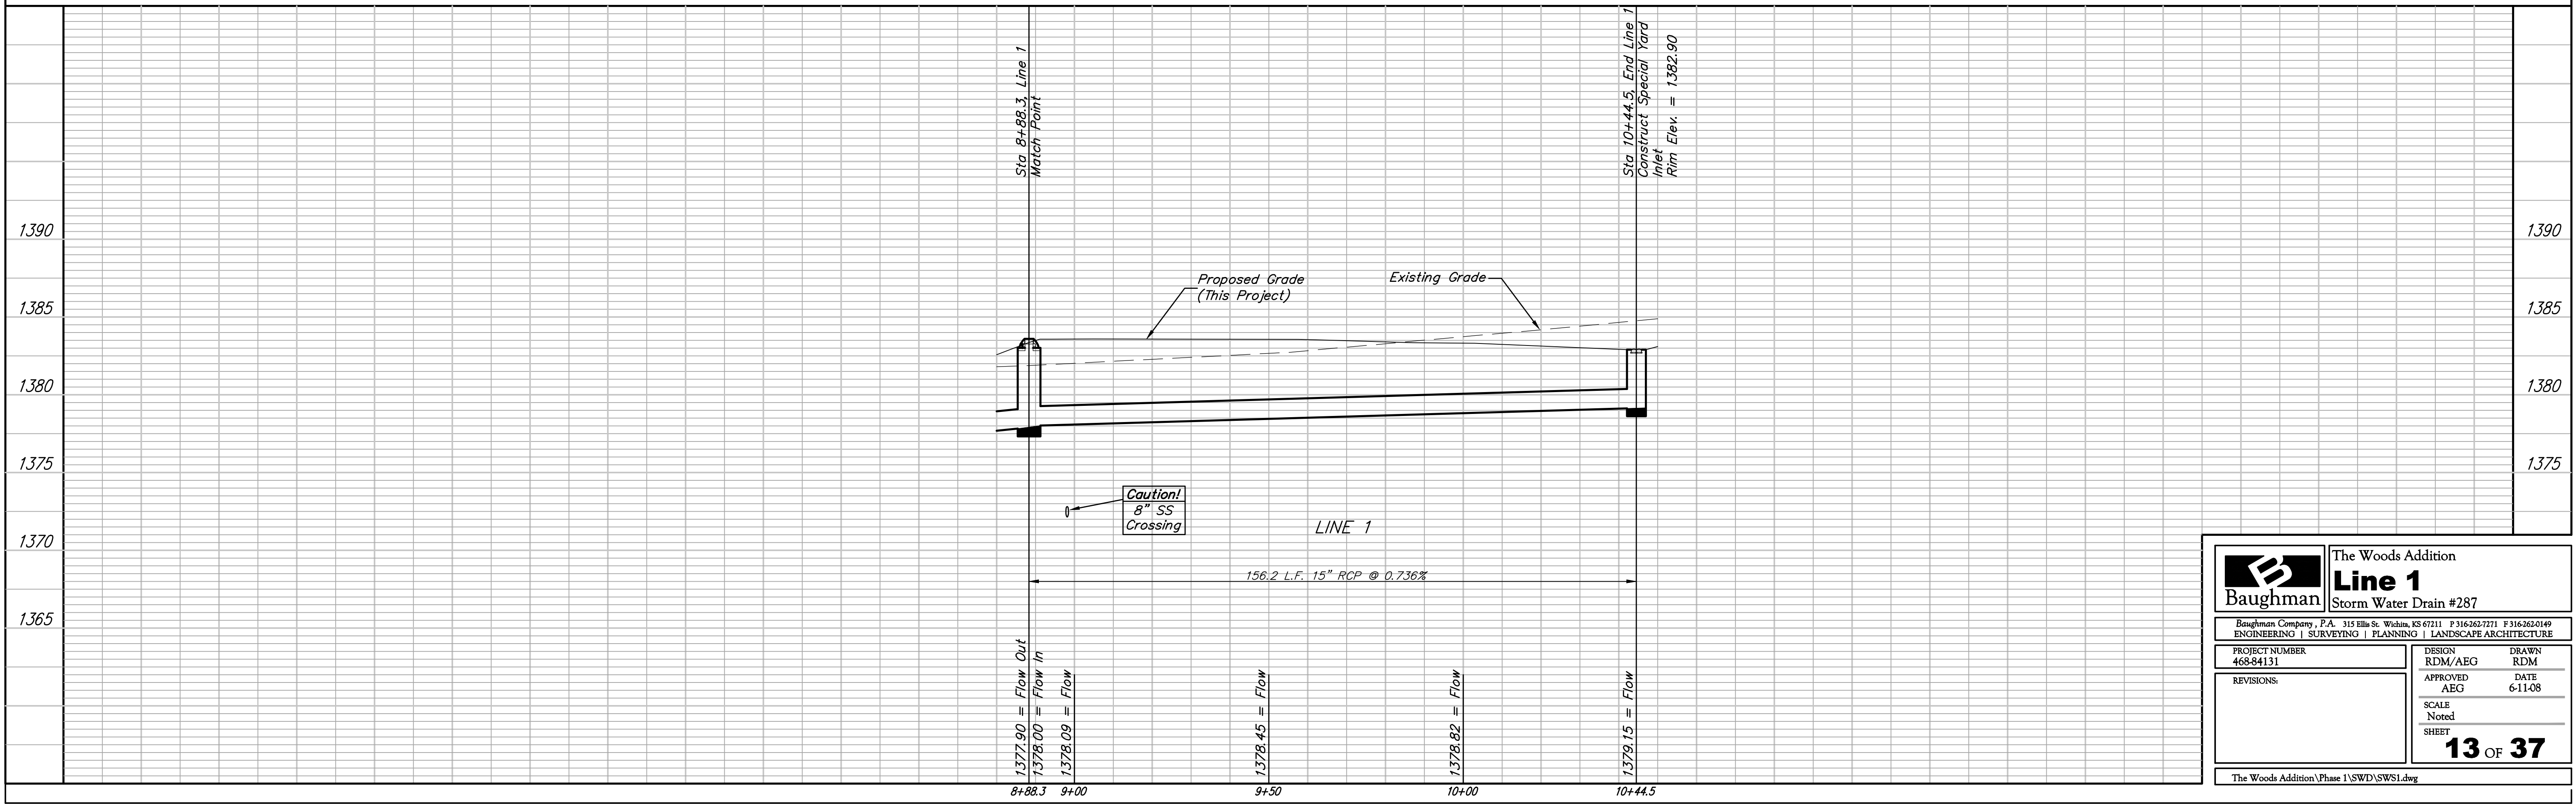

		The Woods Addition	
		Line 1	
		Storm Water Drain #287	
<small>Baughman Company, P.A. 315 Ellis St. Wichita, KS 67211 P 316-262-7271 F 316-262-0149 ENGINEERING SURVEYING PLANNING LANDSCAPE ARCHITECTURE</small>			
PROJECT NUMBER 468-84131	DESIGN RDM/AEG	DRAWN RDM	
APPROVED AEG	DATE 6-11-08		
REVISIONS:	SCALE Noted	SHEET	
			13 OF 37
<small>The Woods Addition\Phase 1\SWD\SWSI.dwg</small>			