


BENCHMARK:


BM #1: CITY OF WICHITA BENCHMARK
DISC, TOP OF CURB AT WEST END OF
CURB RETURN, NORTHWEST CORNER OF
INTERSECTION OF CITY VIEW AND
SHERIAC CIR. IN SHADOW WOODS
ADDITION.
ELEV. = 1386.66 NGVD29

BM #2: CITY OF WICHITA BENCHMARK
DISC, TOP OF CURB BY FIRE HYDRANT
AT WEST END OF CURB RETURN,
NORTHWEST CORNER OF INTERSECTION
OF SHERIAC CIR. AND SHERIAC CT.,
SOUTH OF SE CORNER OF LOT 13,
BLOCK B, SHADOW WOODS ADDITION.
ELEV. = 1392.11 NGVD29

Sta 0+02, Begin Line 2B
Begin Construction of 48" RCP
with End Section. Restrain End
Section to first pipe joint.

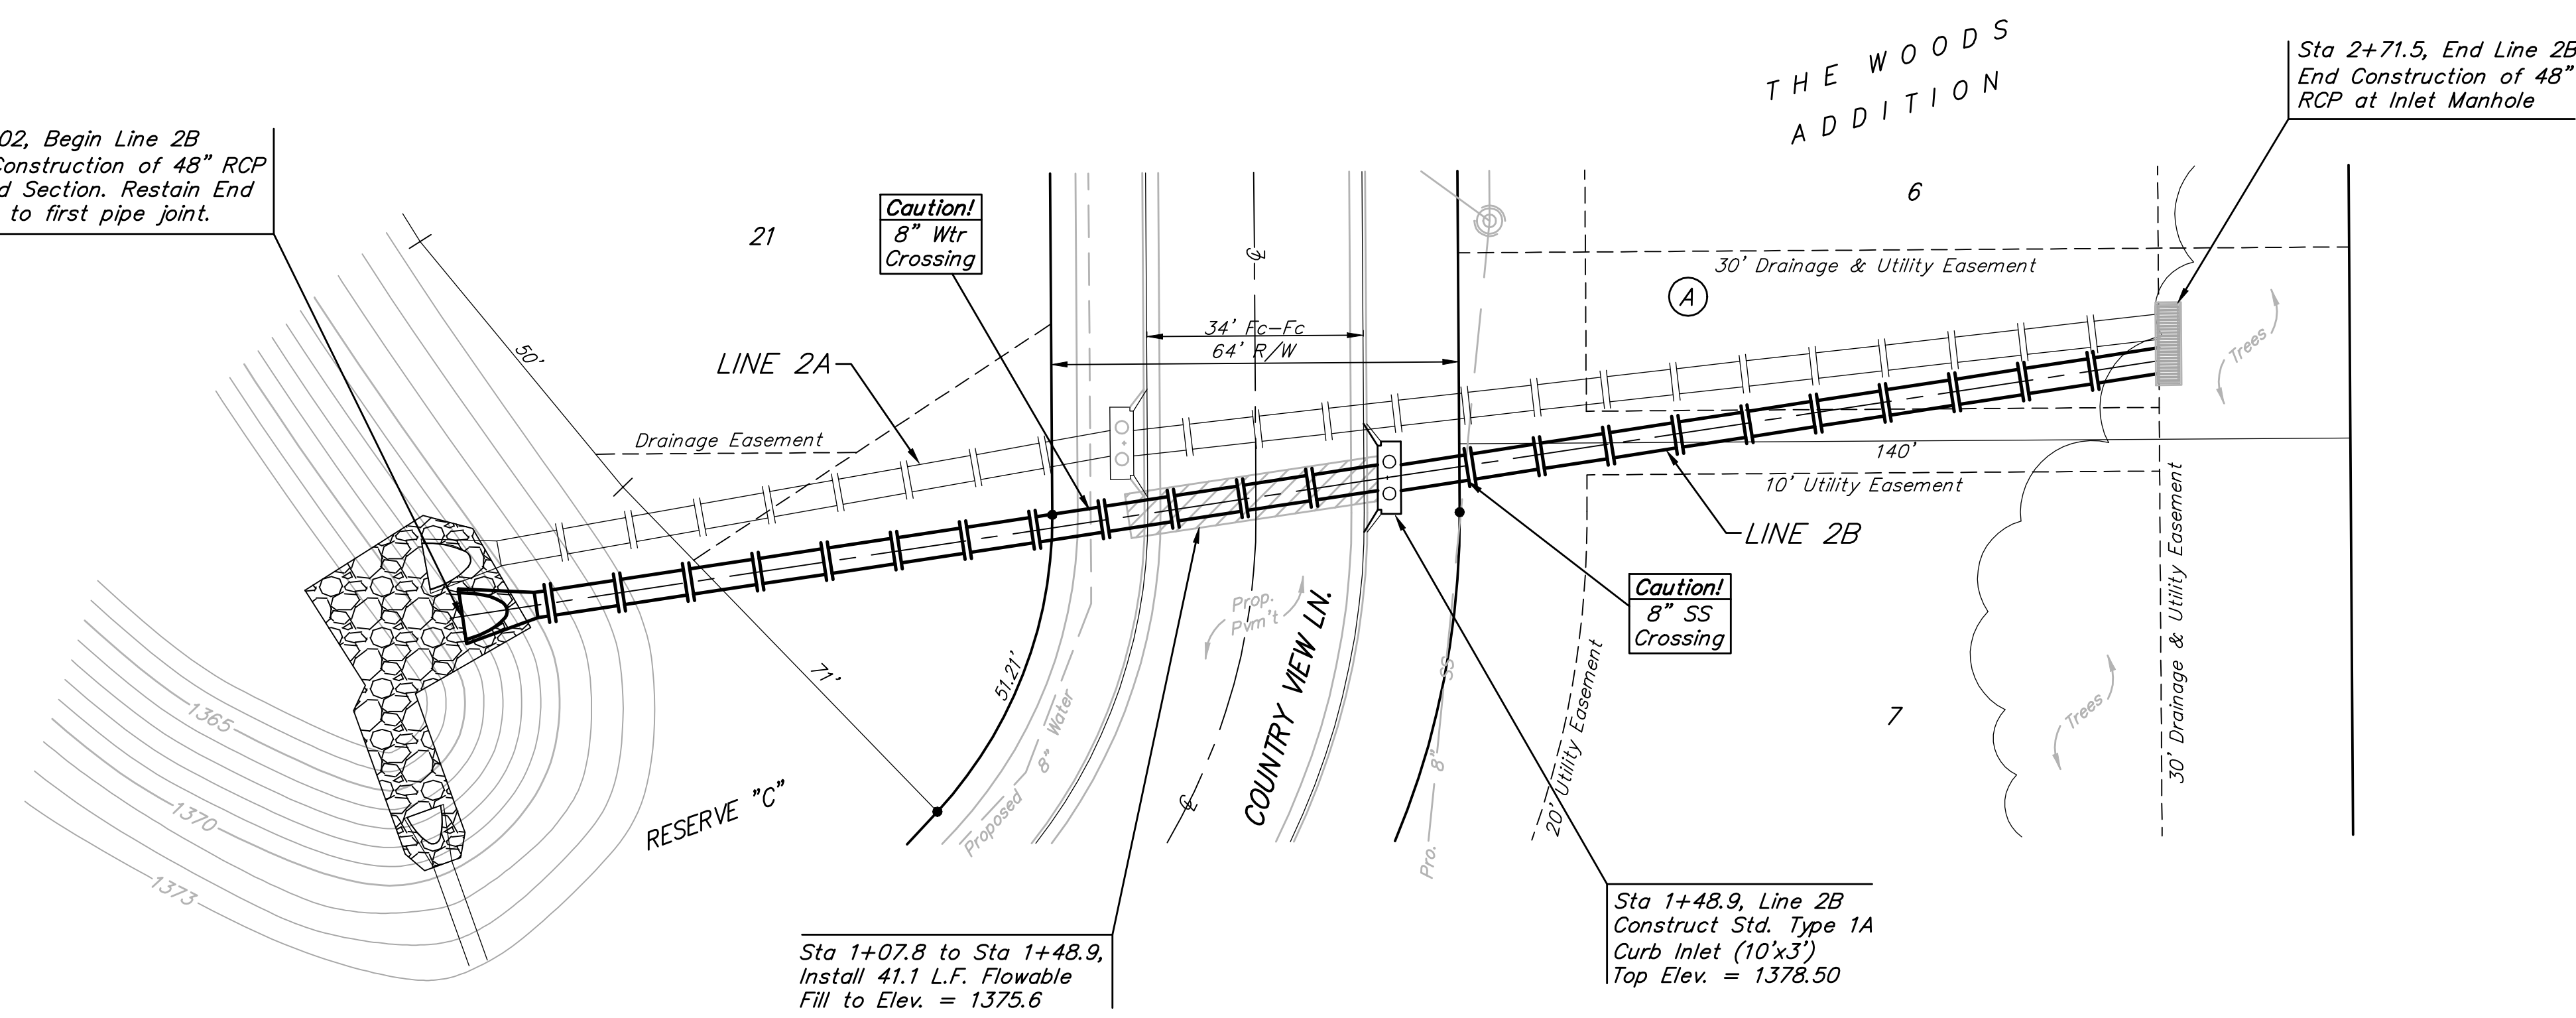

Scale: 1" = 20' Horizontal
1" = 5' Vertical
● = Iron

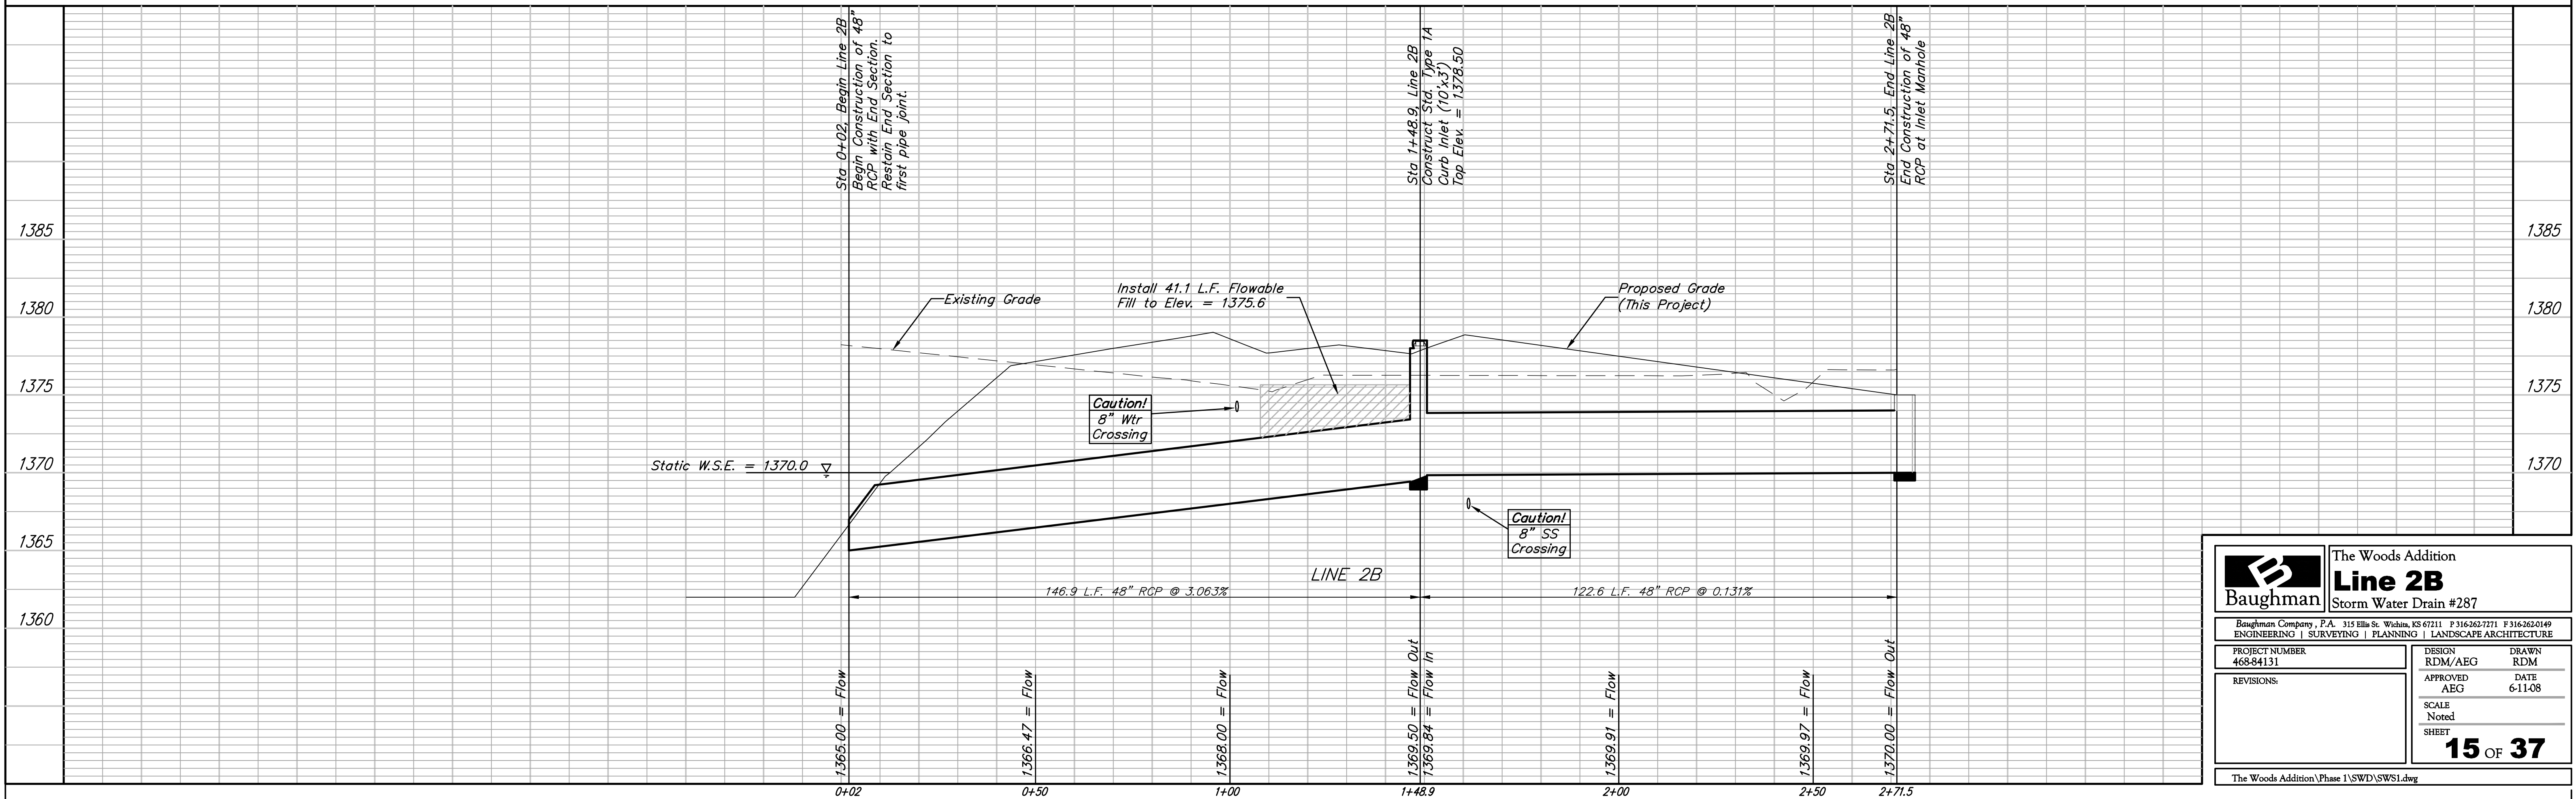

		The Woods Addition	
		Line 2B	
Storm Water Drain #287		<small>Baughman Company, P.A. 315 Ella St. Wichita, KS 67211 P 316-262-7271 F 316-262-0149 ENGINEERING SURVEYING PLANNING LANDSCAPE ARCHITECTURE</small>	
PROJECT NUMBER 468-84131	DESIGN RDM/AEG	DRAWN RDM	APPROVED AEG
REVISIONS:	APPROVED DATE 6-11-08	SCALE Noted	SHEET
		15 OF 37	
<small>The Woods Addition\Phase 1\SWD\SWSI.dwg</small>			