


BENCHMARK:



BM #1: CITY OF WICHITA BENCHMARK DISC, TOP OF CURB AT WEST END OF CURB RETURN, NORTHWEST CORNER OF INTERSECTION OF CITY VIEW AND SHERIAC CIR. IN SHADOW WOODS ADDITION.
ELEV. = 1386.66 NGVD29

BM #2: CITY OF WICHITA BENCHMARK DISC, TOP OF CURB BY FIRE HYDRANT AT WEST END OF CURB RETURN, NORTHWEST CORNER OF INTERSECTION OF SHERIAC CIR. AND SHERIAC CT., SOUTH OF SE CORNER OF LOT 13, BLOCK B, SHADOW WOODS ADDITION.
ELEV. = 1392.11 NGVD29

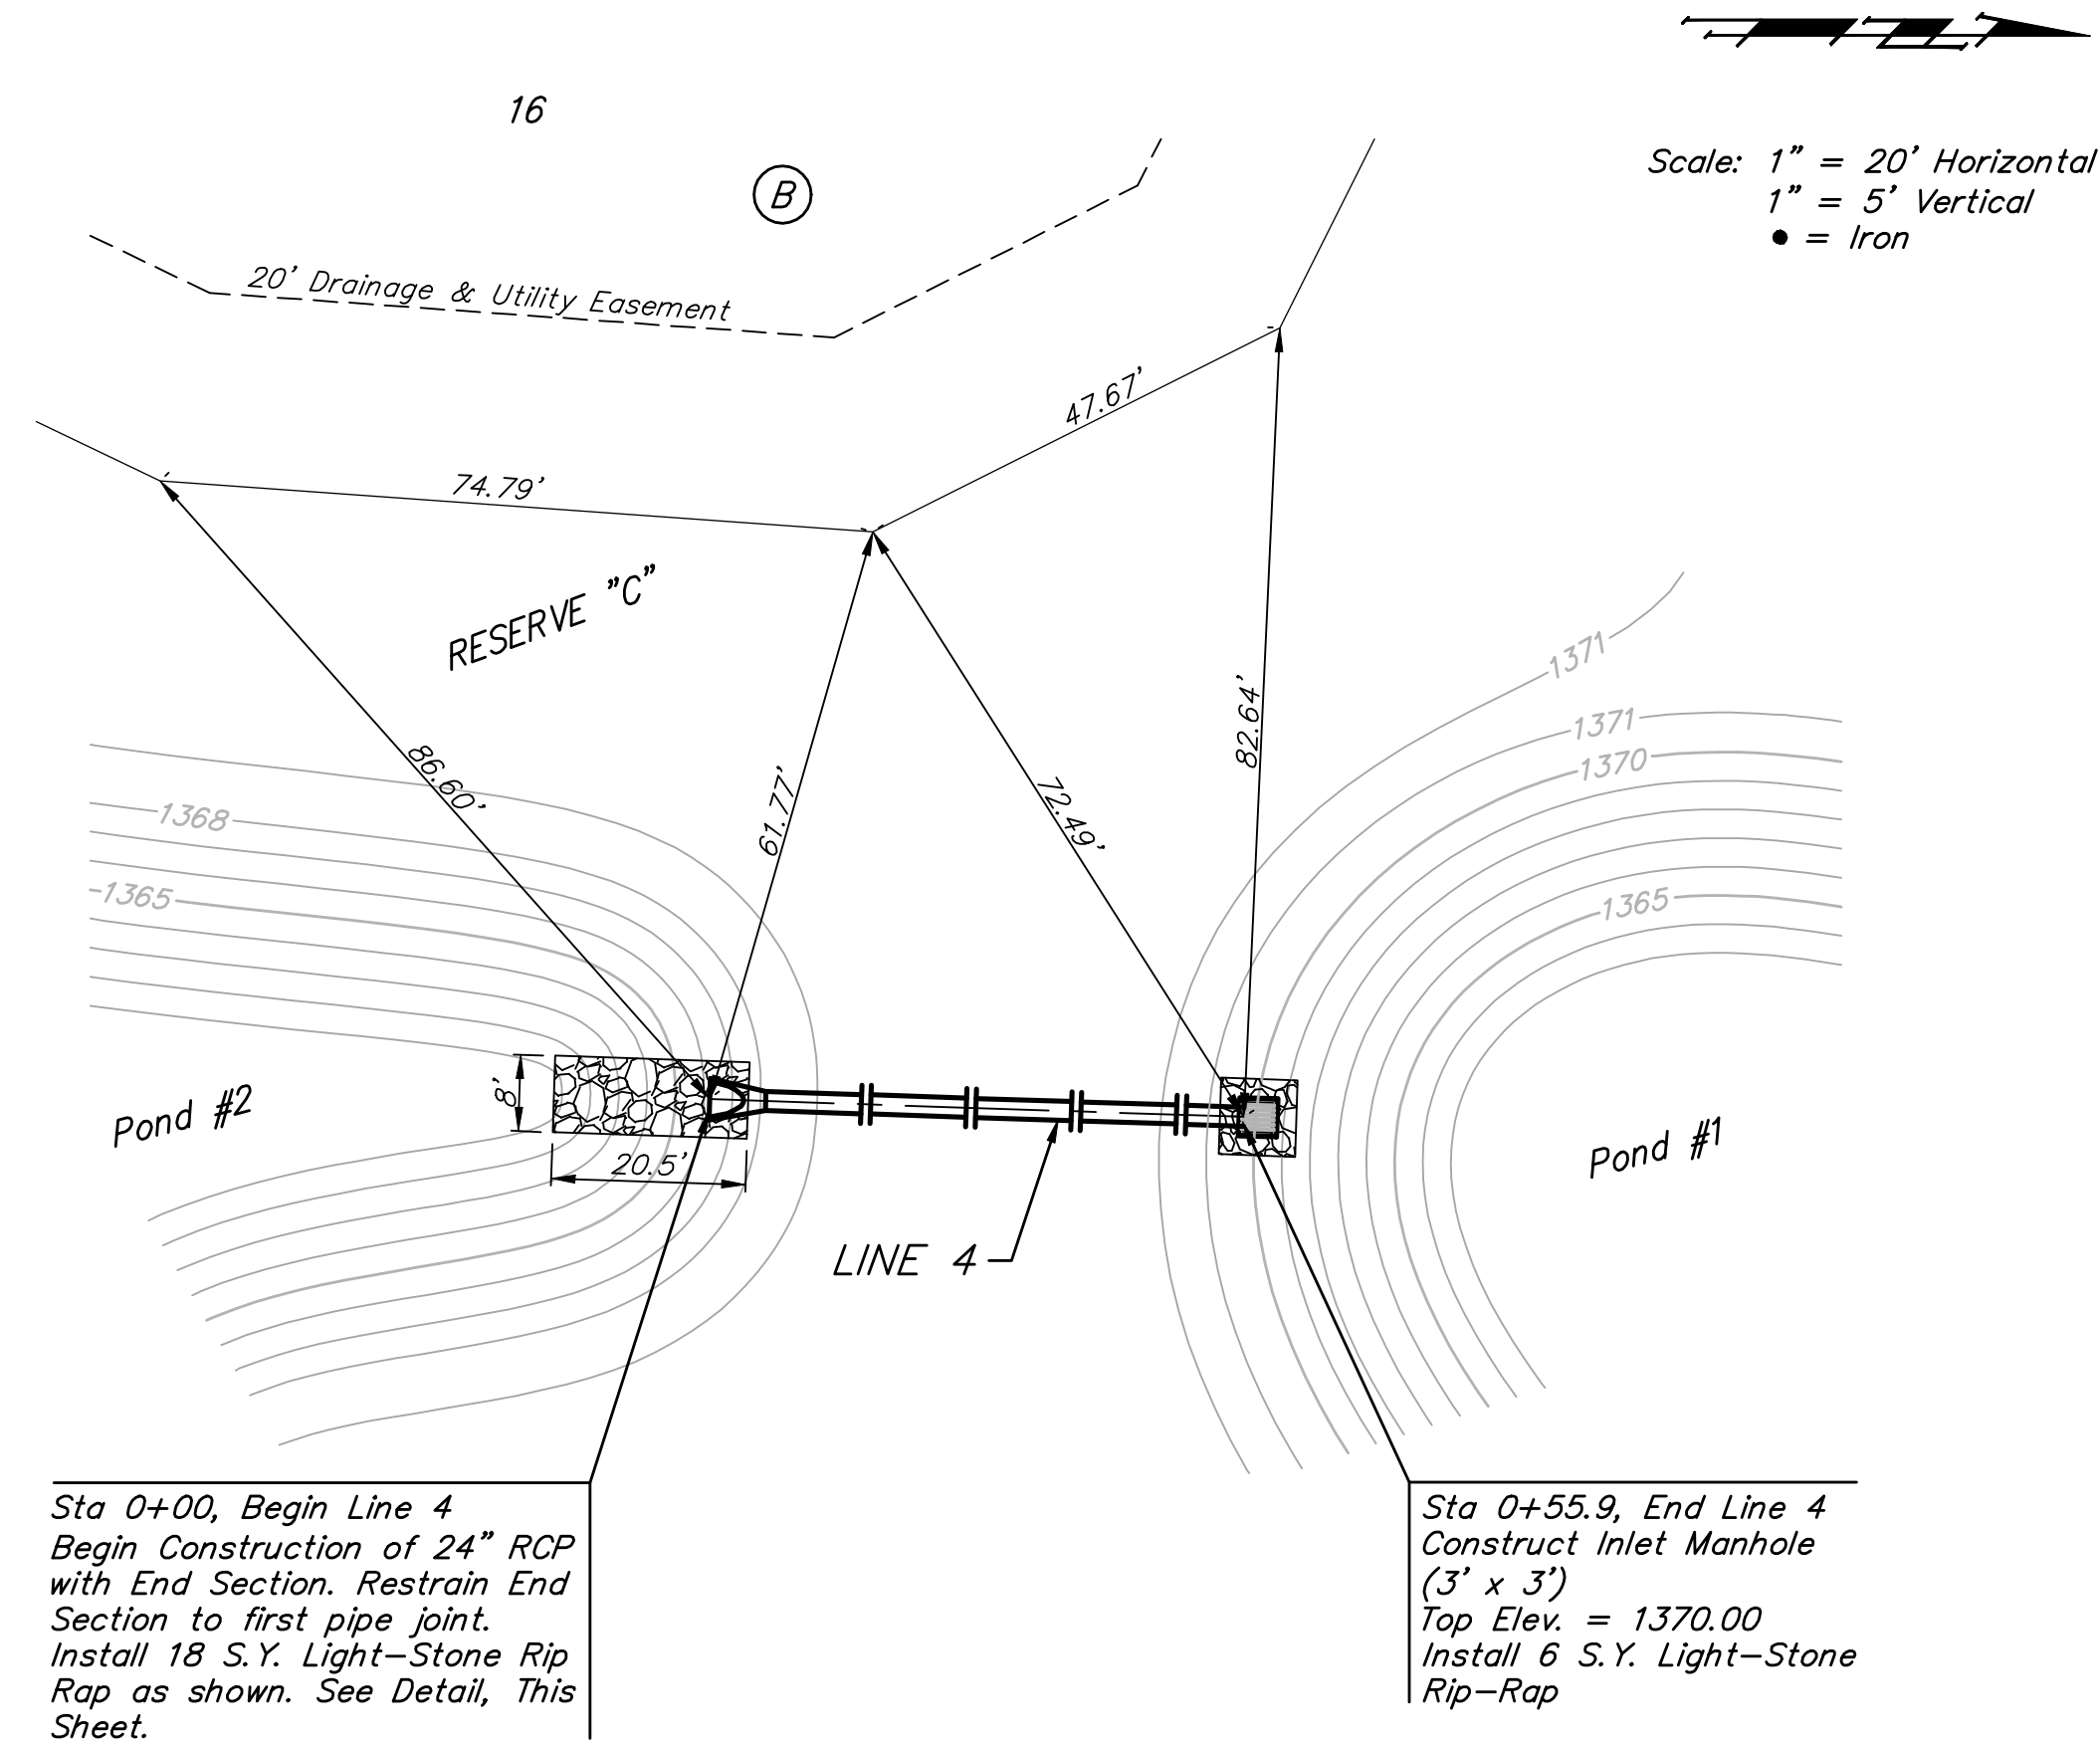

Sta 0+00, Begin Line 4
Begin Construction of 24" RCP with End Section. Restrain End Section to first pipe joint.
Install 18 S.Y. Light-Stone Rip Rap as shown. See Detail, This Sheet.

Sta 0+55.9, End Line 4
Construct Inlet Manhole (3' x 3')
Top Elev. = 1370.00
Install 6 S.Y. Light-Stone Rip-Rap

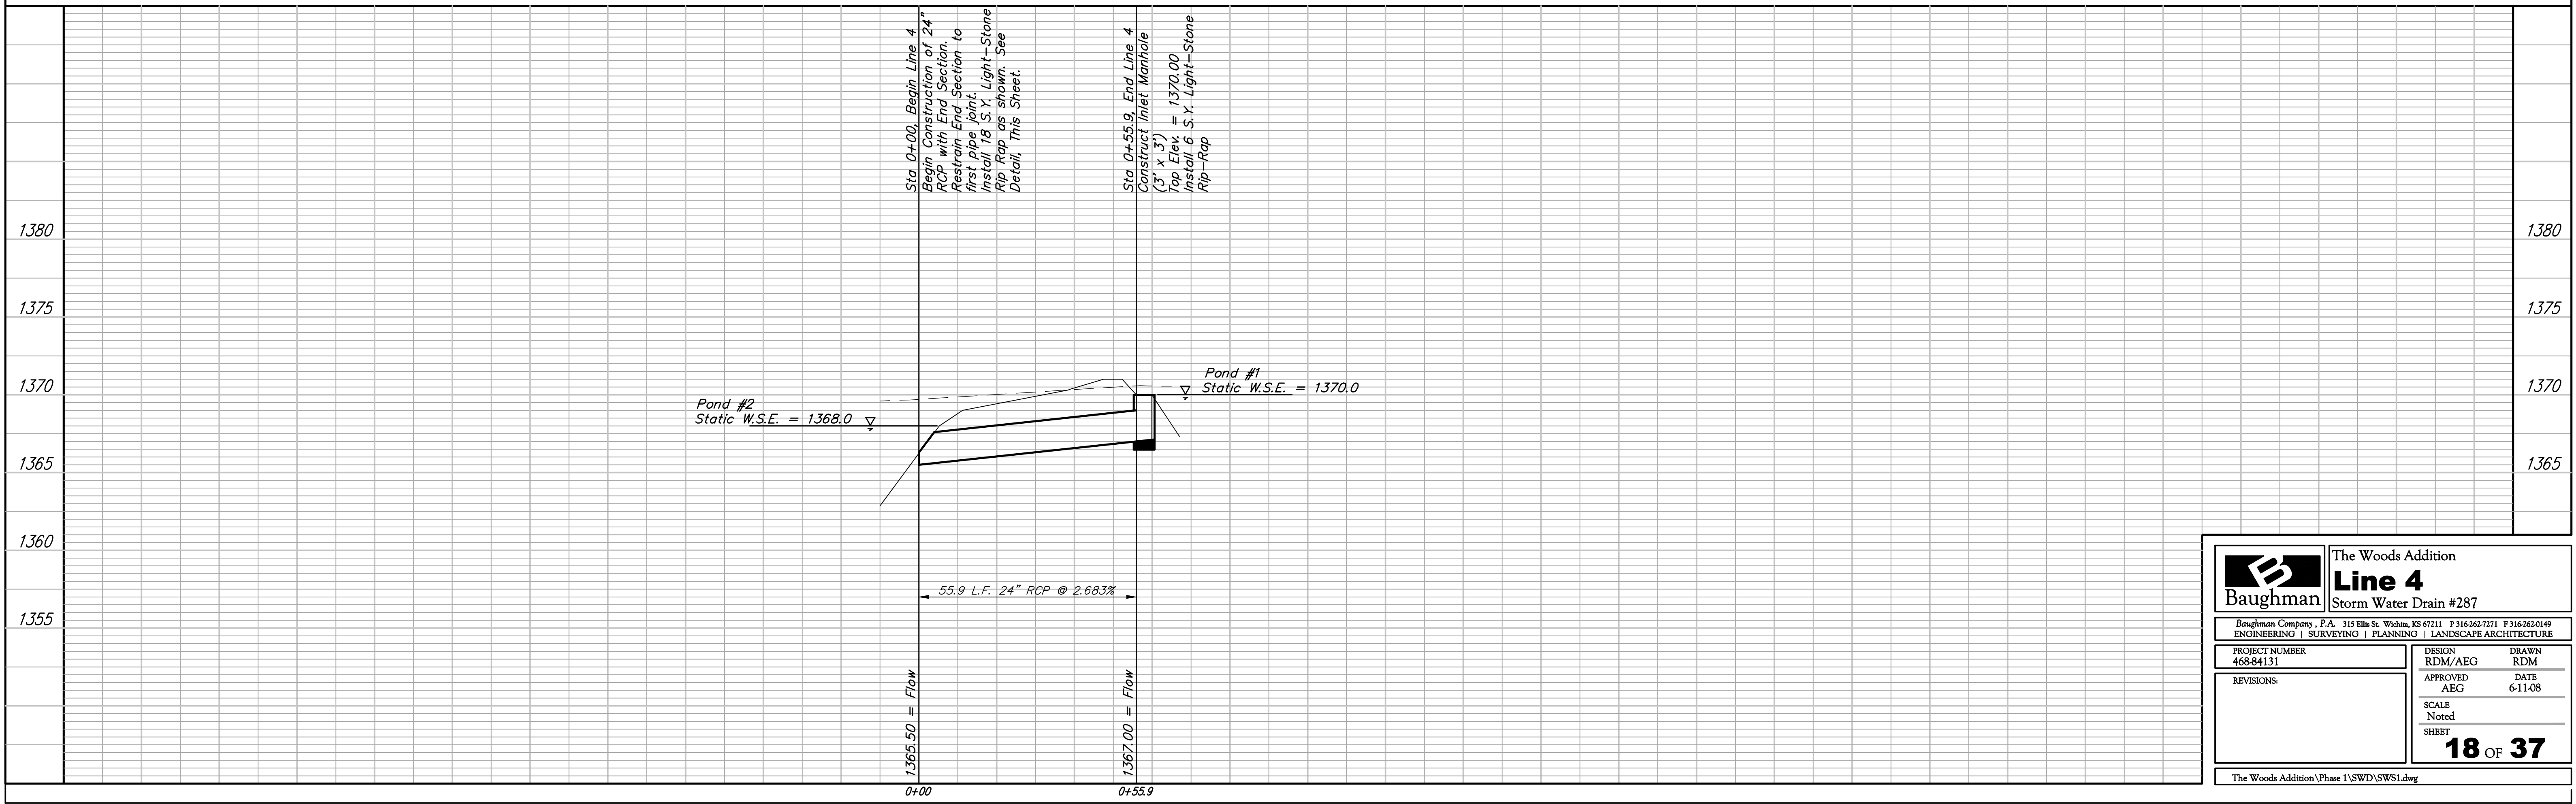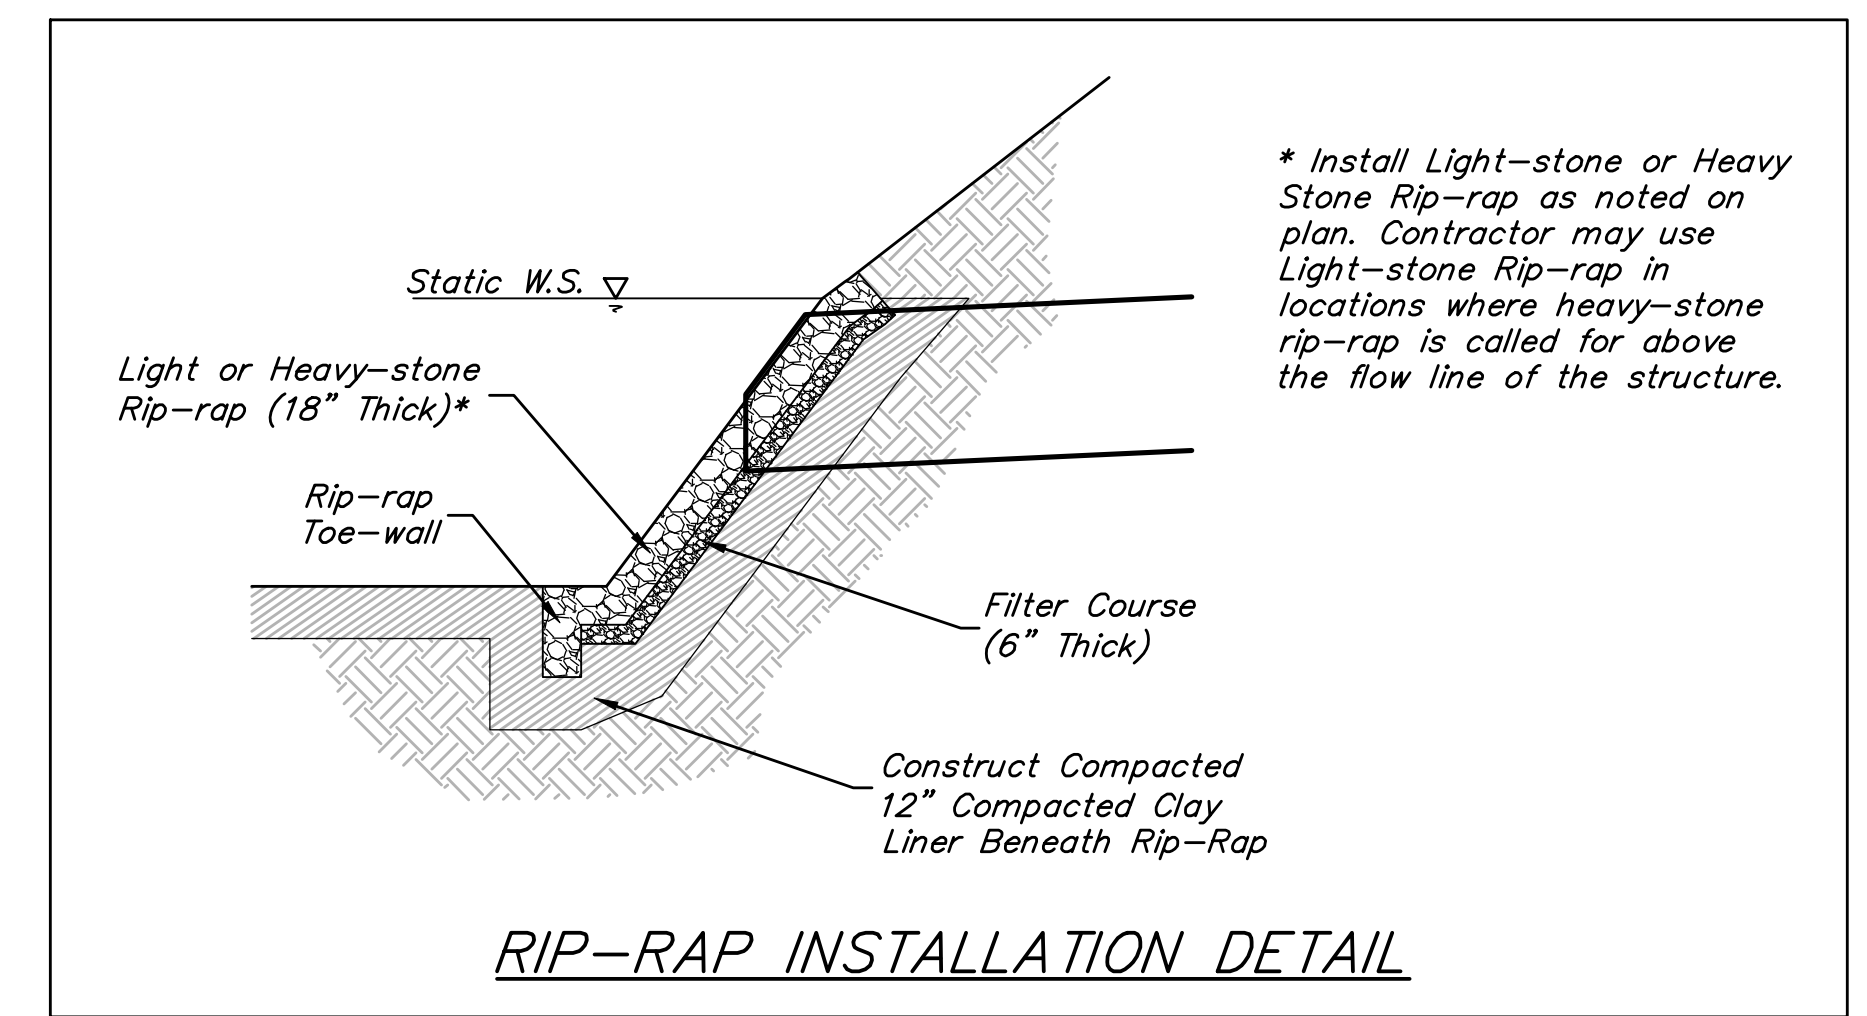

	The Woods Addition	
	Line 4	
Storm Water Drain #287		
Baughman Company, P.A. 315 Ellis St. Wichita, KS 67211 P 316-262-7271 F 316-262-0149 ENGINEERING SURVEYING PLANNING LANDSCAPE ARCHITECTURE		
PROJECT NUMBER 468-84131	DESIGN RDM/AEG	DRAWN RDM
APPROVED AEG	DATE 6-11-08	
REVISIONS:	SCALE Noted	SHEET
		18 OF 37
The Woods Addition\Phase 1\SWD\SWS1.dwg		