
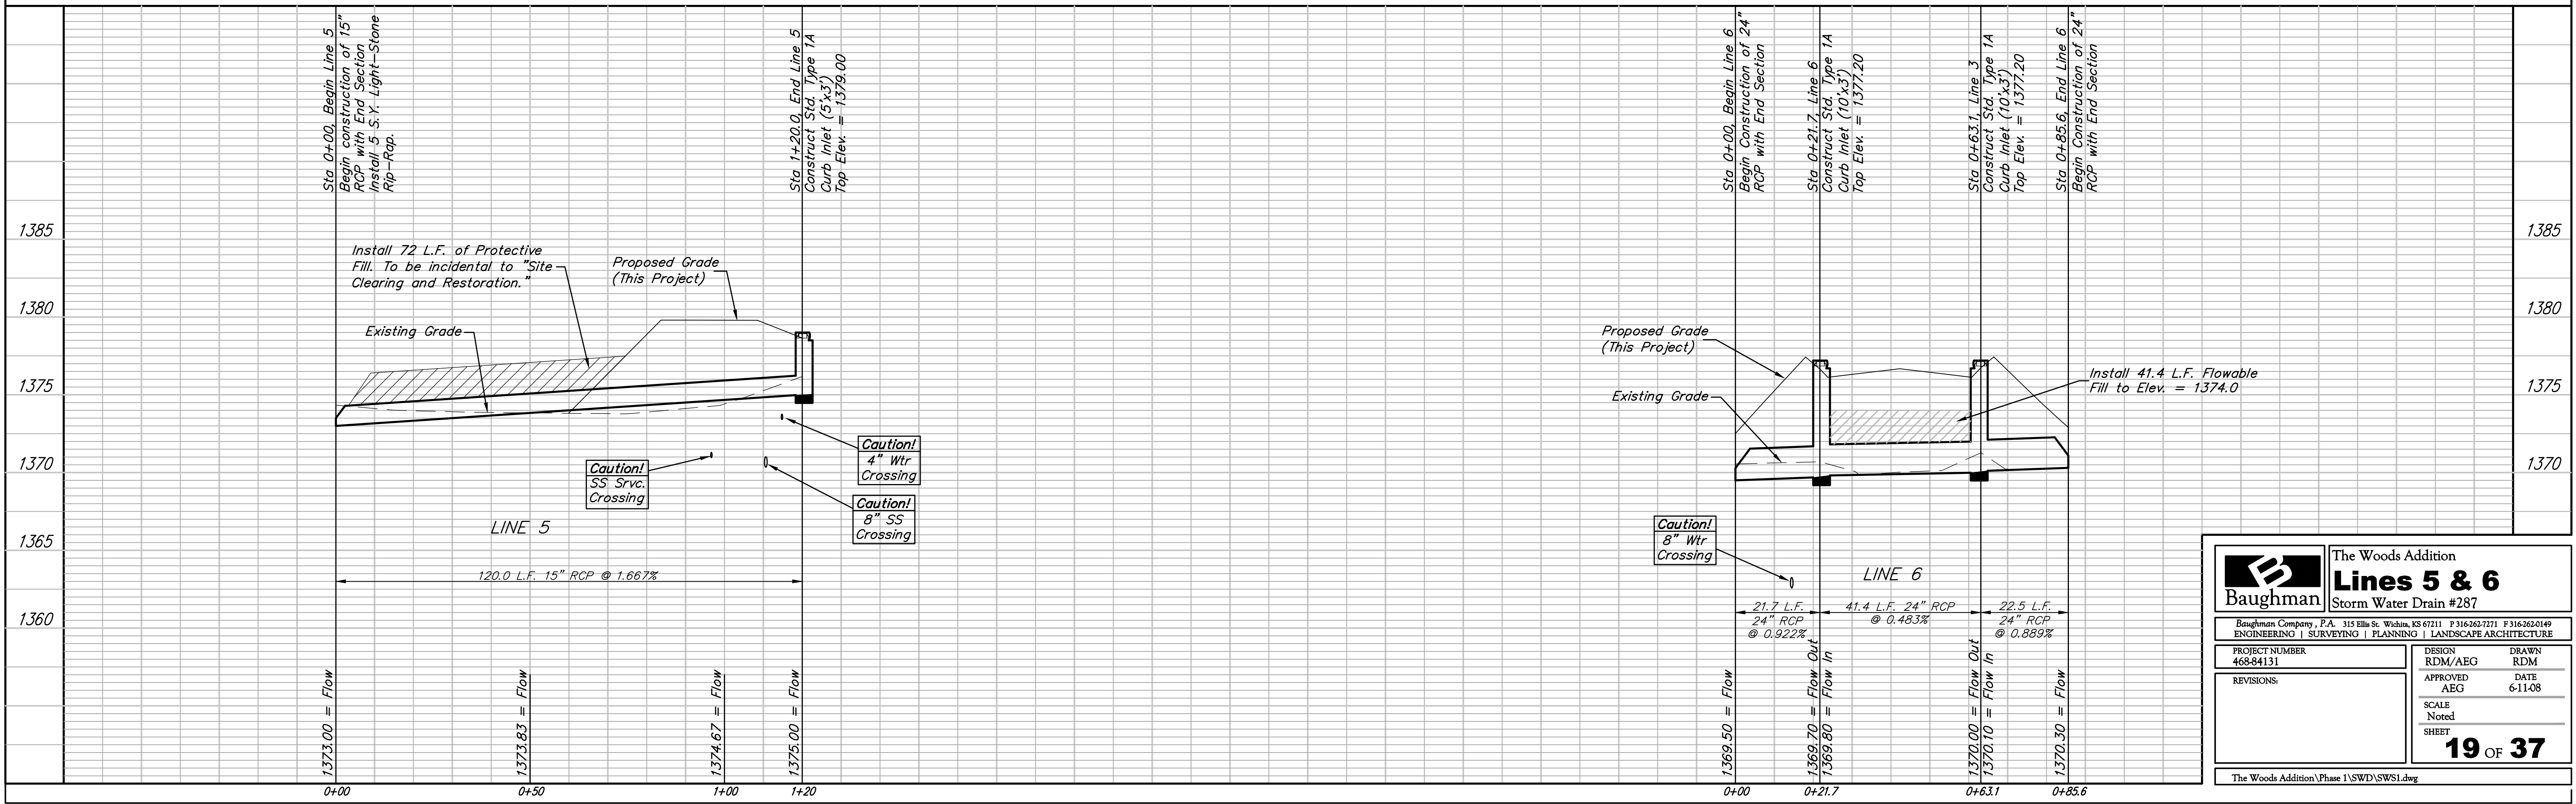
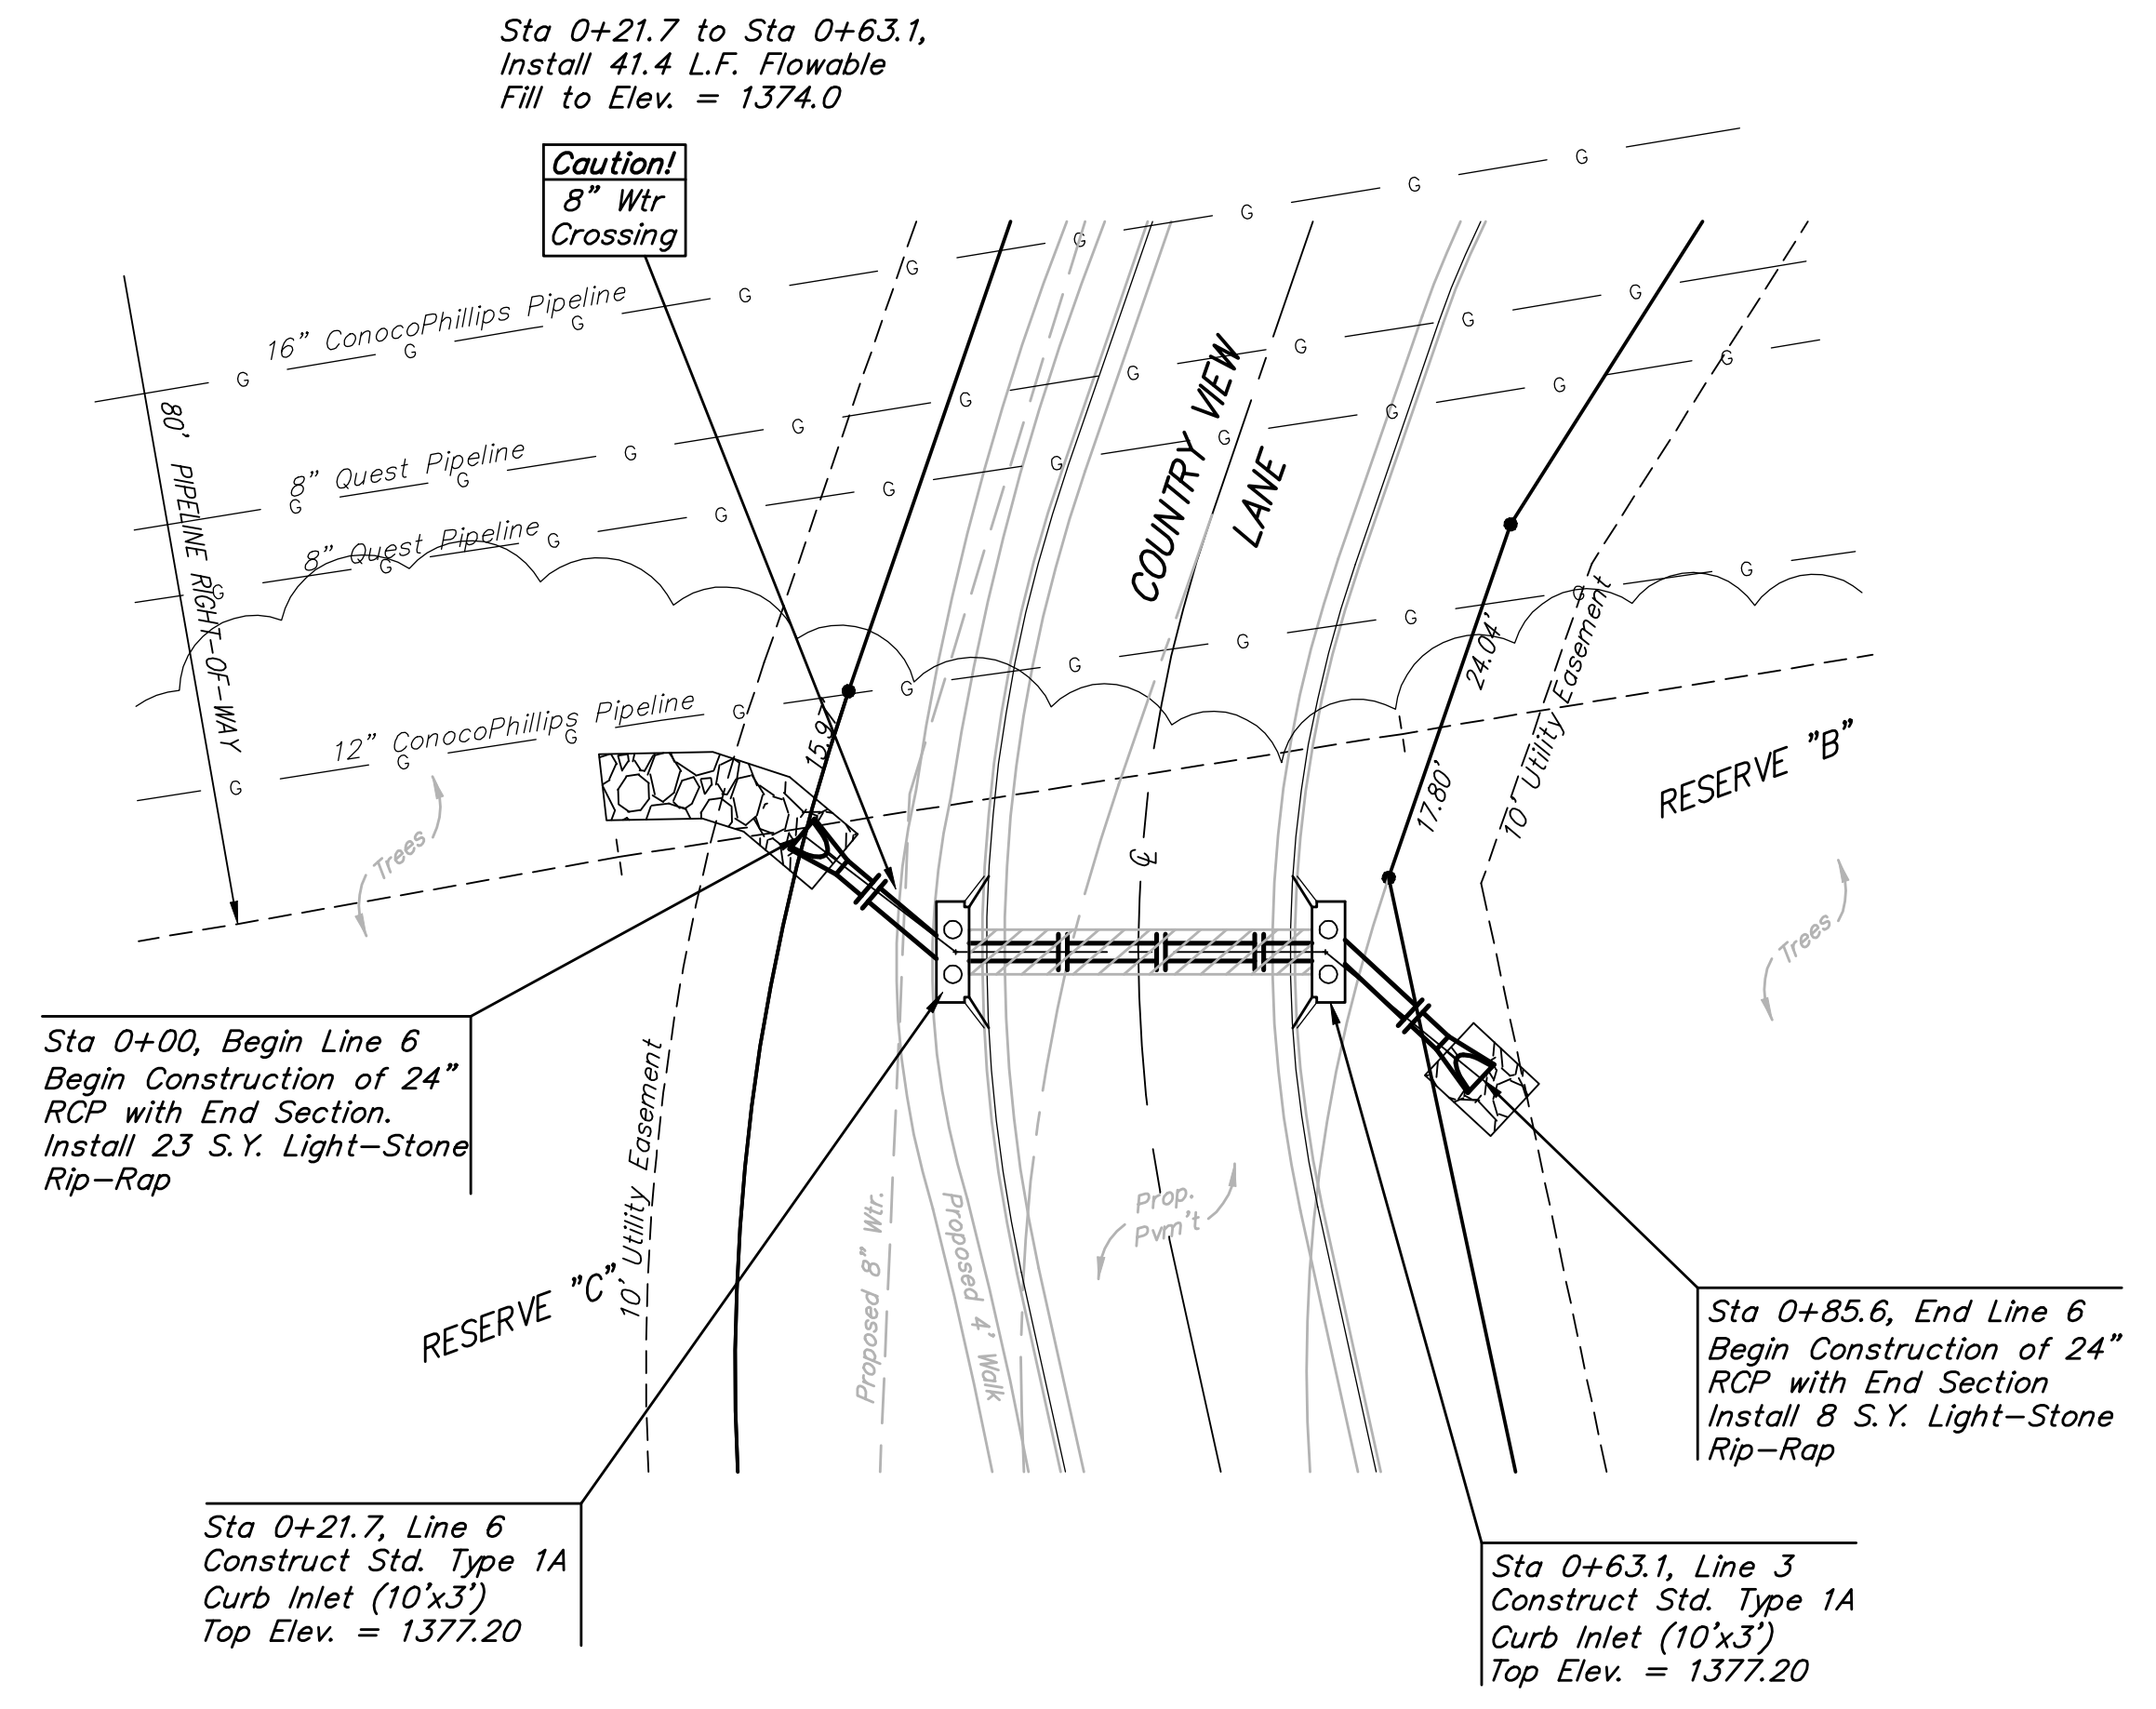


Scale: 1" = 20' Horizontal
 1" = 5' Vertical
 ● = Iron

Scale: 1" = 20' Horizontal
 1" = 5' Vertical
 ● = Iron

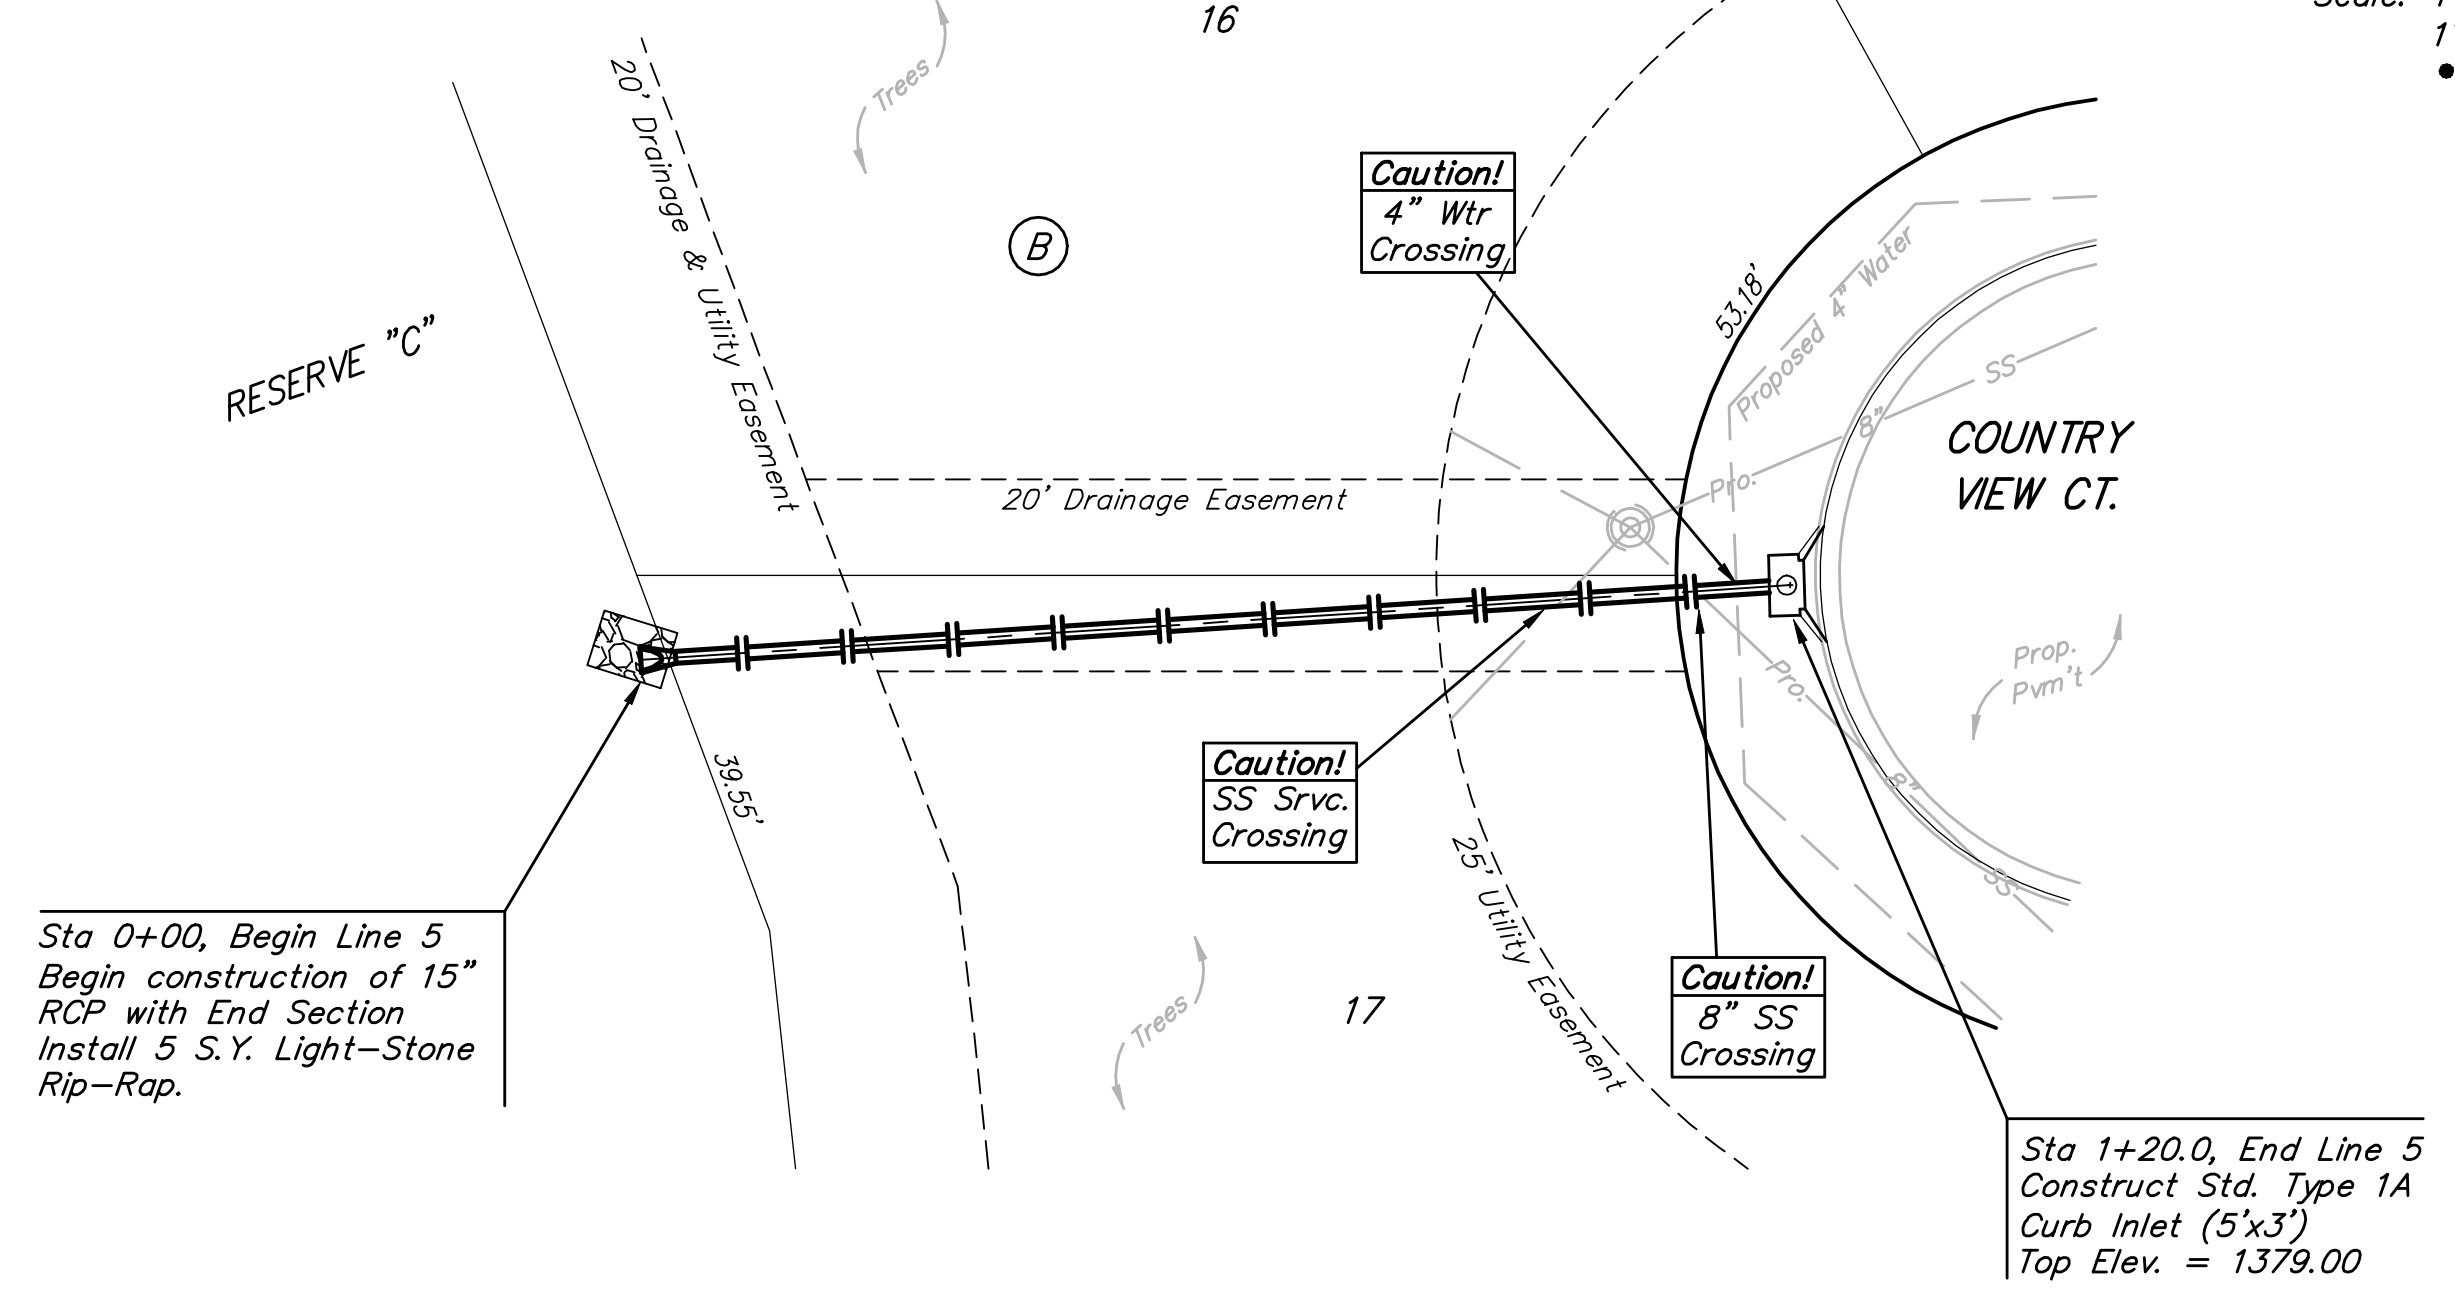

		The Woods Addition Lines 5 & 6 Storm Water Drain #287	
		<small>Baughman Company, P.A. 315 Ellis St. Wichita, KS 67211 P 316-262-7271 F 316-262-0149 ENGINEERING SURVEYING PLANNING LANDSCAPE ARCHITECTURE</small>	
PROJECT NUMBER 468-84131	DESIGN RDM/AEG	DRAWN RDM	APPROVED AEG
REVISIONS:	DATE 6-11-08	SCALE Noted	SHEET 19 OF 37
<small>The Woods Addition\Phase 1\SWD\SWSI.dwg</small>			