


THE WOODS ADDITION

WICHITA, SEDGWICK COUNTY, KANSAS

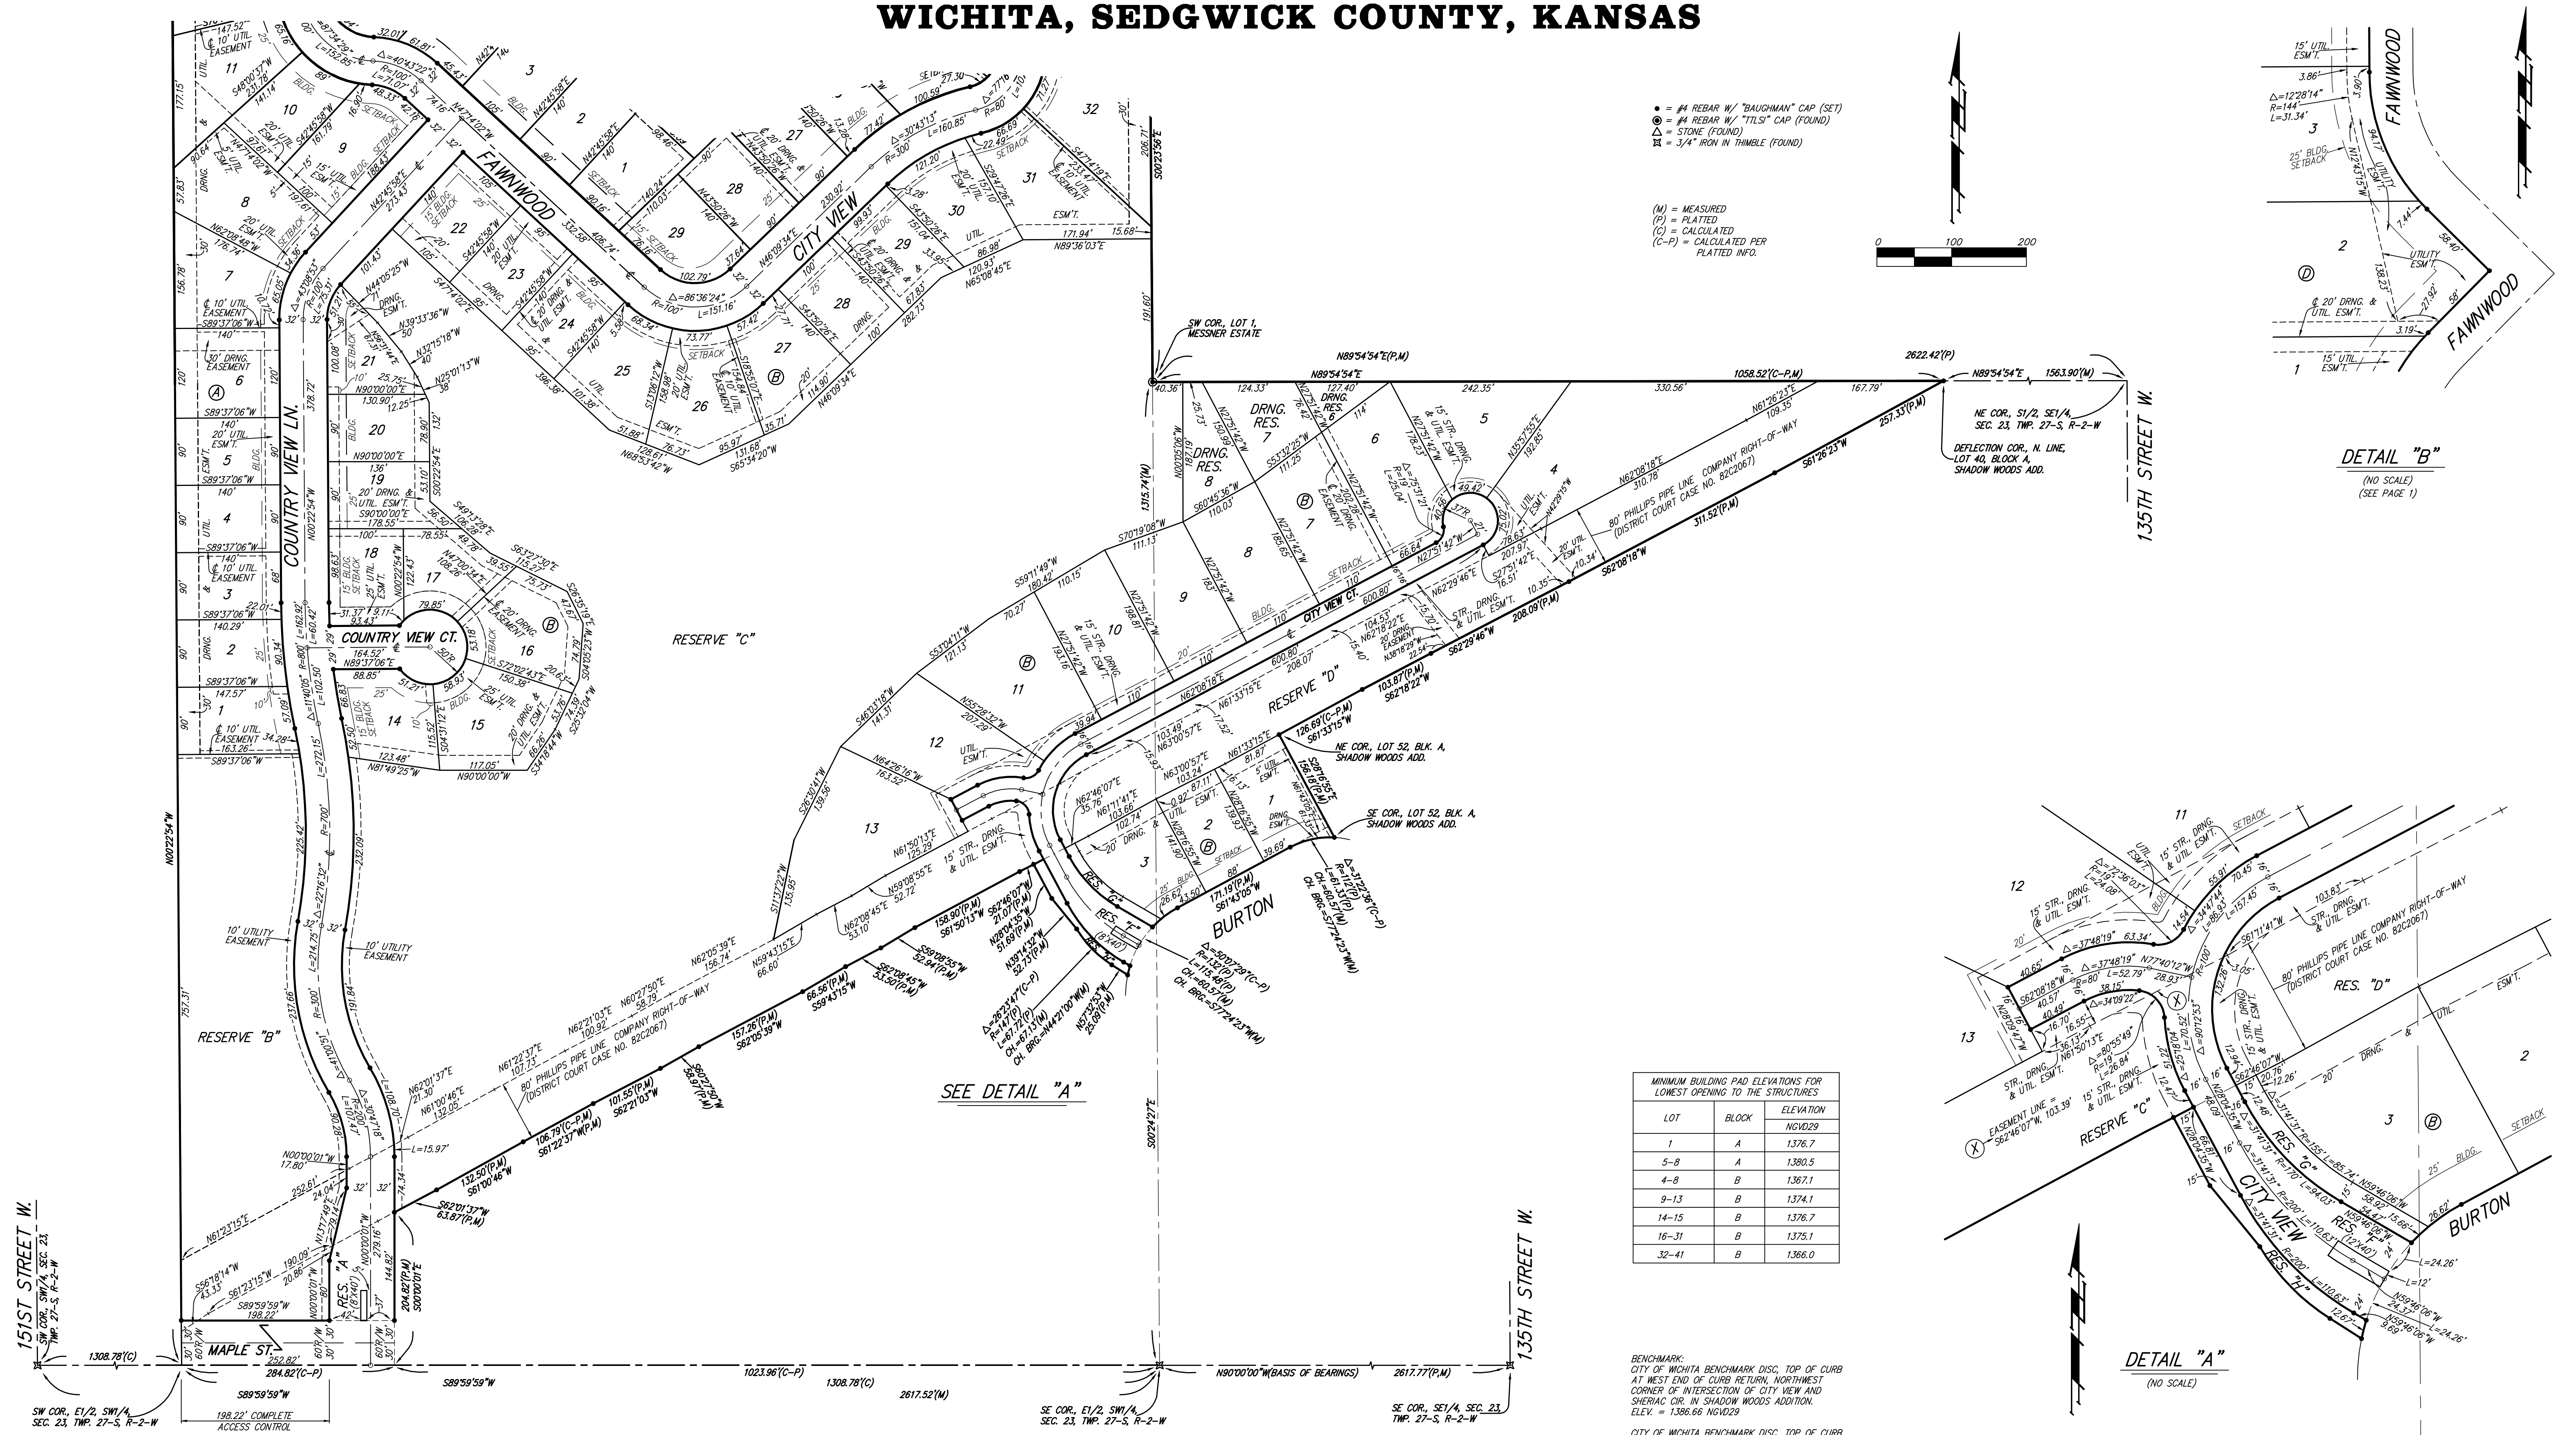

NOTE:
A master grading plan for drainage has been developed for this subdivision and is on file with the City of Wichita, Kansas. All drainage easements, right-of-ways, or reserves shall remain at established grades or as modified with the approval of the City Engineer of the City of Wichita, Kansas. No obstructions which impede the flow of this drainage system shall be allowed.

BENCHMARK:
CITY OF WICHITA BENCHMARK DISC, TOP OF CURB
AT WEST END OF CURB RETURN, NORTHWEST
CORNER OF INTERSECTION OF CITY VIEW AND
SHERIAC CIR. IN SHADOW WOODS ADDITION.
ELEV. = 1386.66 NGVD29

CITY OF WICHITA BENCHMARK DISC, TOP OF CURB
BY FIRE HYDRANT ALONG SOUTHERLY EXTENSION OF
LOT LINE COMMON TO LOTS 17 & 18, BLOCK C,
SHADOW WOODS ADDITION, ON NORTH SIDE OF
SHERIAC CIR., WEST OF SHERIAC.
ELEV. = 1380.59 NGVD29

CITY OF WICHITA BENCHMARK DISC, TOP OF CURB
BY FIRE HYDRANT AT WEST END OF CURB RETURN,
NORTHWEST CORNER OF INTERSECTION OF SHERIAC
CIR. AND SHERIAC CT., SOUTH OF SE CORNER OF
LOT 13, BLOCK B, SHADOW WOODS ADDITION.
ELEV. = 1392.11 NGVD29