
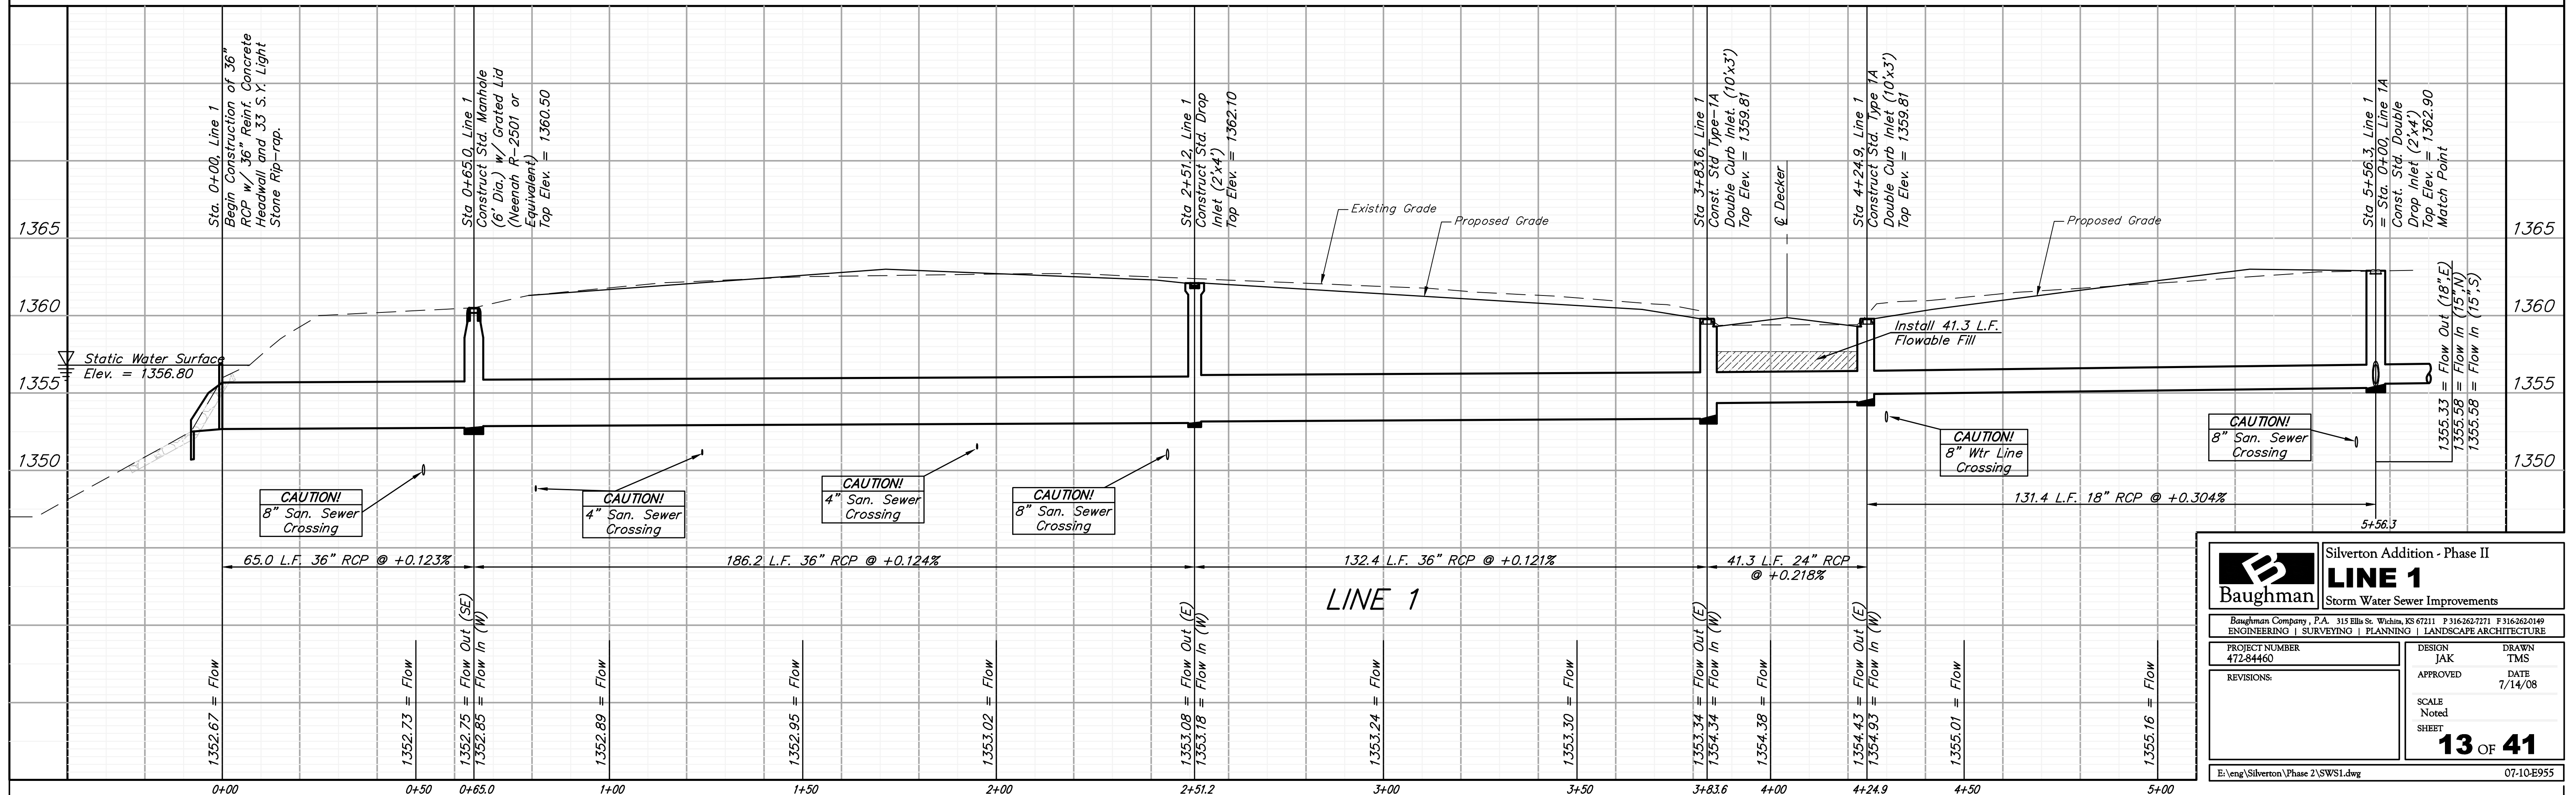


BENCHMARKS:
 Cross cut in north end of concrete valley gutter, Nickelton & Nickelton Ct., adjacent to SW cor. Lot 6, Block C, Silverton Addition
 Elev. = 1361.49 NVGD 29

Cross cut in concrete \perp of curb in front of catch basin, adjacent to SW cor. Lot 6, Block B, Silverton Addition
 Elev. = 1360.34 NVGD 29

" \square " cut in SW cor of curb inlet top adjacent to NW cor Lot 6, Block B, Copper Gate North Addition
 Elev. = 1361.77 NVGD 29

Scale: 1" = 20' Horizontal
 1" = 5' Vertical
 • = Iron

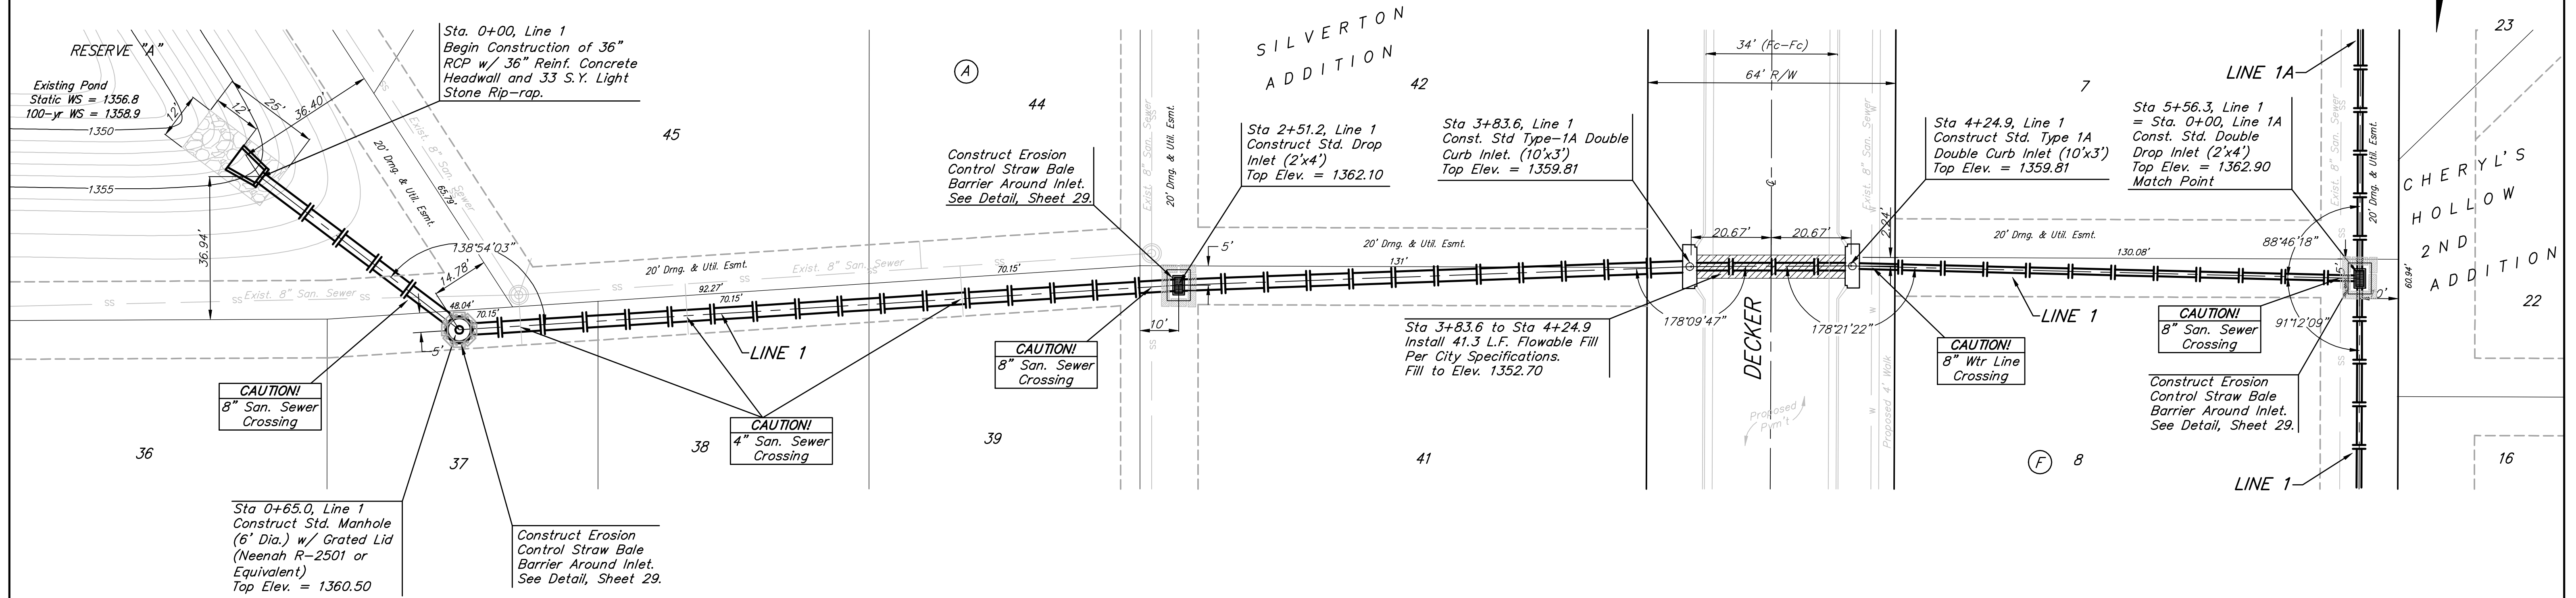

		Silverton Addition - Phase II LINE 1 Storm Water Sewer Improvements	
		Baughman Company, P.A. 315 Ellis St. Wichita, KS 67211 P 316-262-7271 F 316-262-0149 ENGINEERING SURVEYING PLANNING LANDSCAPE ARCHITECTURE	
PROJECT NUMBER 472-84460	DESIGN JAK	DRAWN TMS	DATE 7/14/08
REVISIONS:	APPROVED	SCALE Noted	SHEET 13 OF 41
E:\eng\Silverton\Phase 2\SWSI.dwg			07-10-E955