
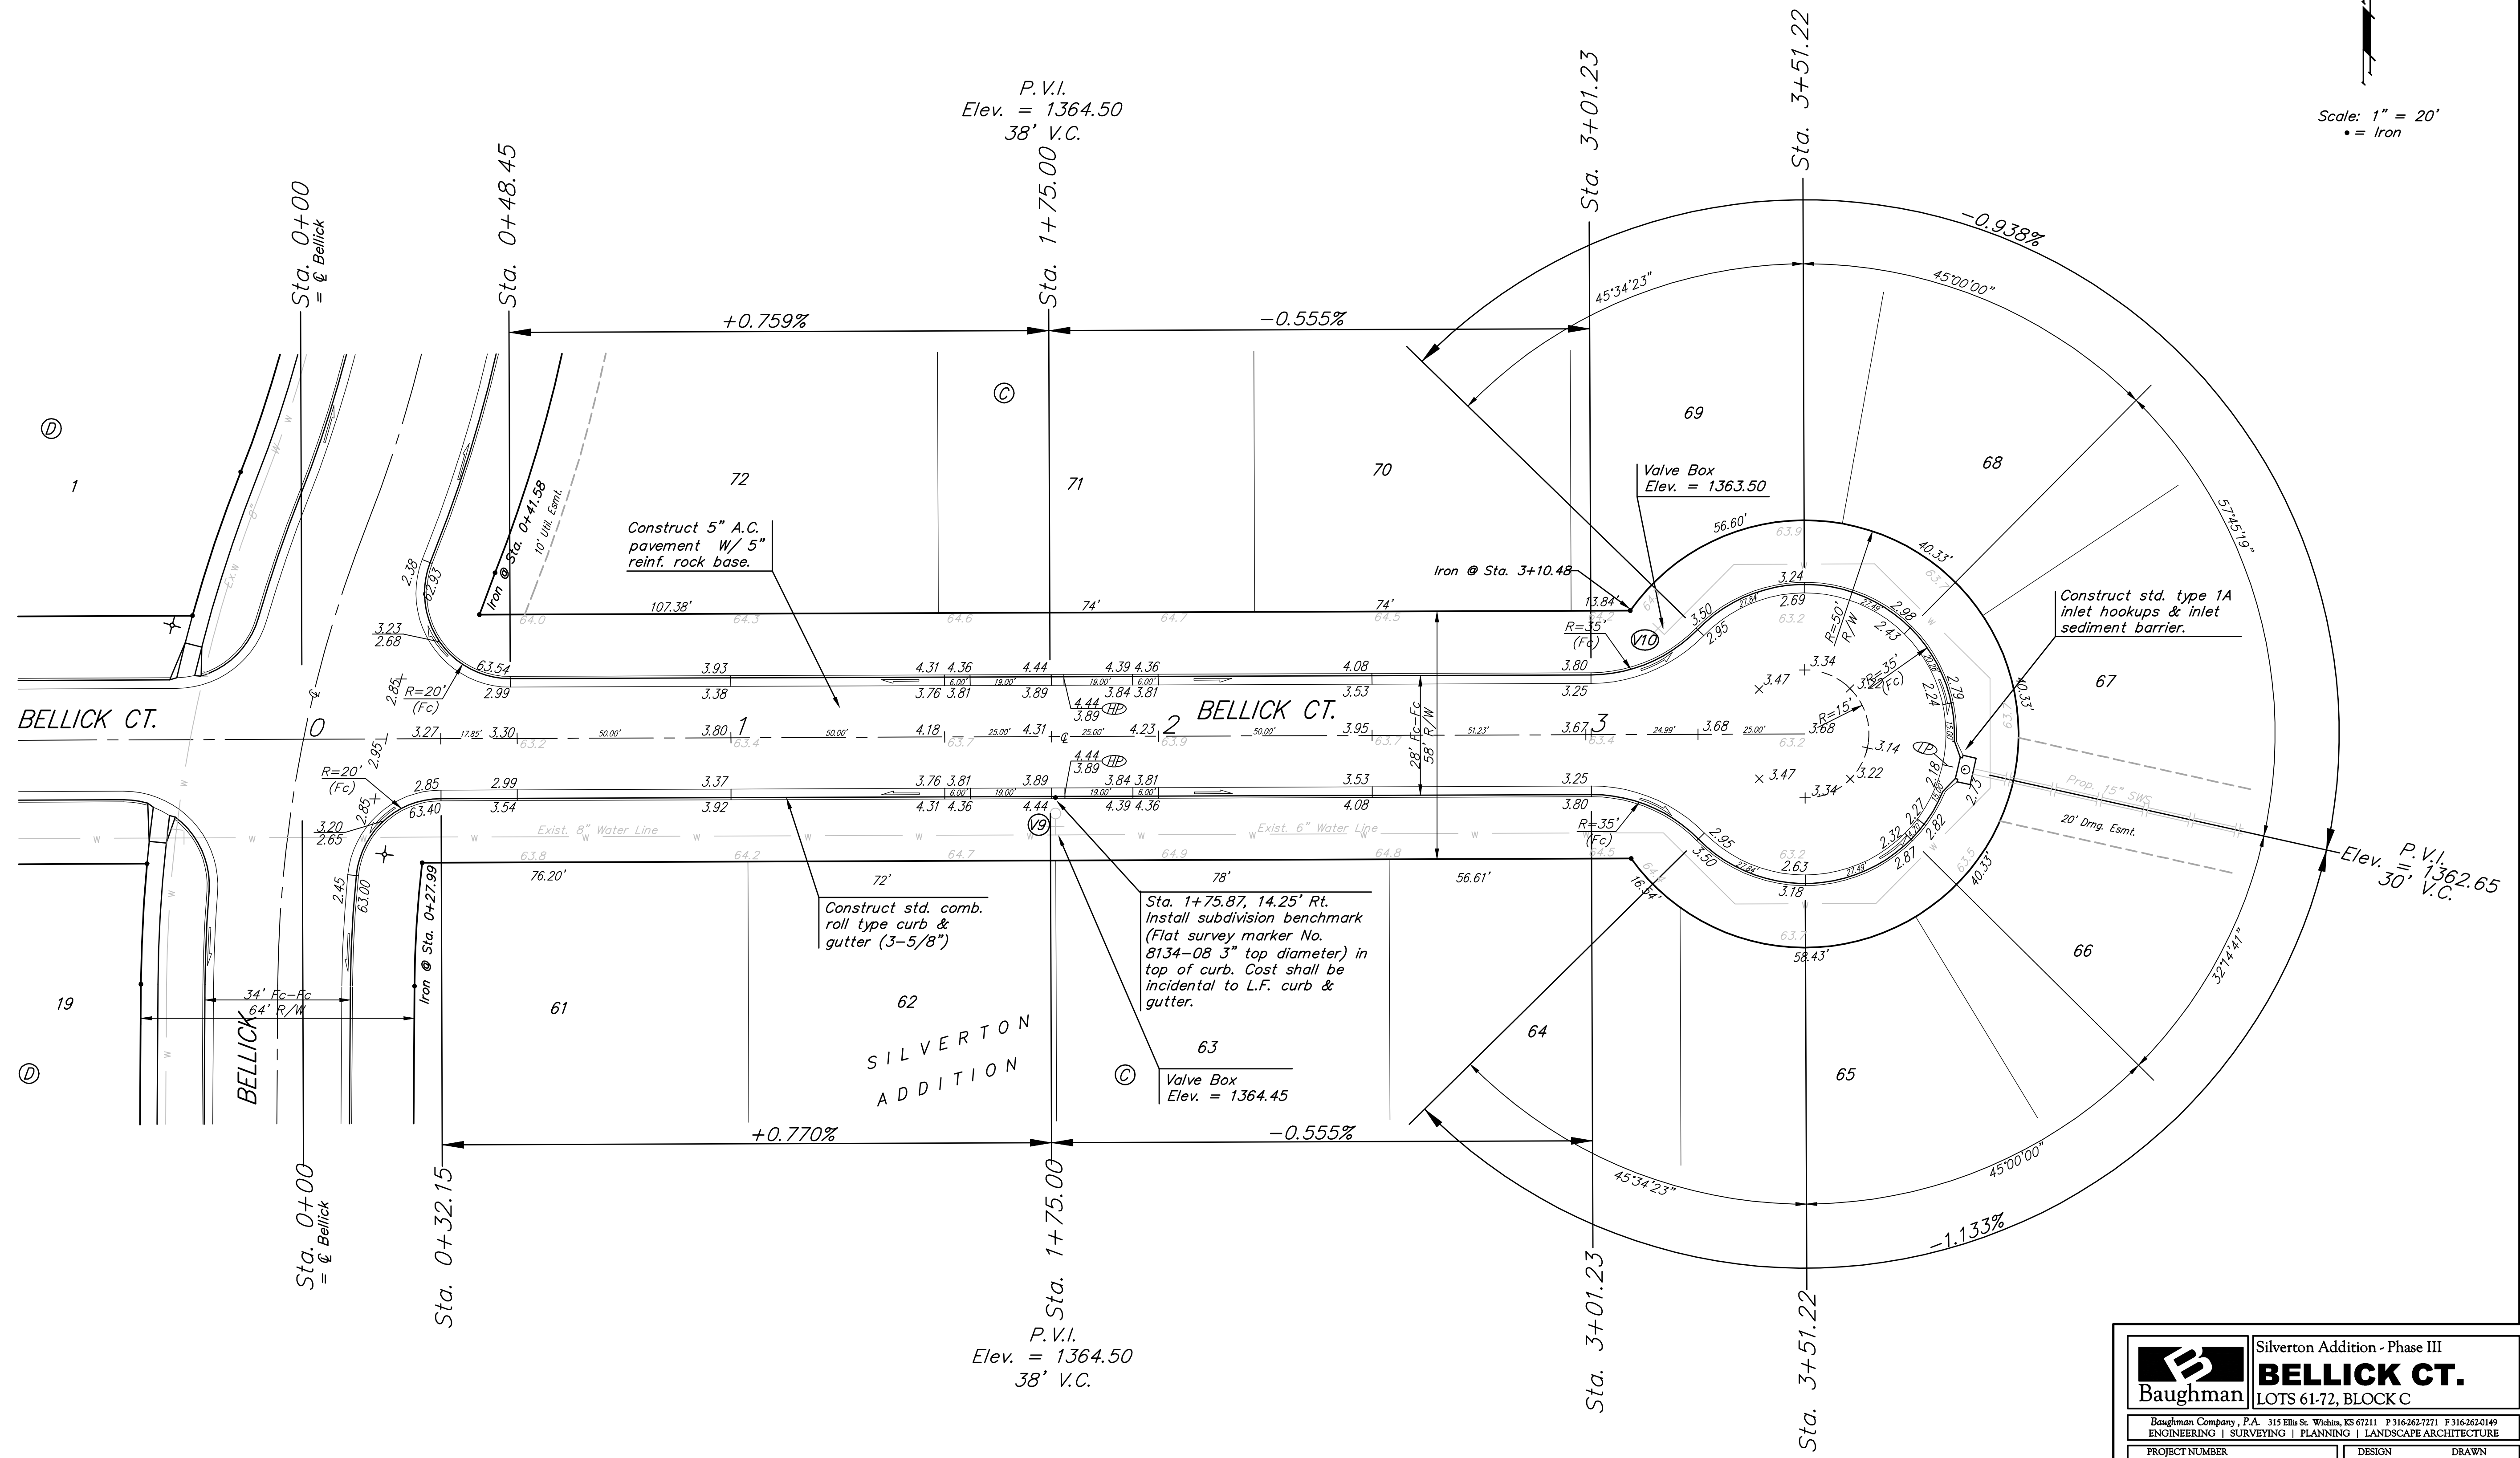


Benchmarks:
 Cross cut in north end of concrete valley gutter, Nickelton & Nickelton Ct., adjacent to SW cor. Lot 6, Block C, Silverton Addition
 Elev. = 1361.49 NGVD 29

Cross cut in concrete [of curb in front of catch basin, adjacent to SW cor. Lot 6, Block B, Silverton Addition
 Elev. = 1360.36 NGVD 29

"□" cut in SW cor of curb inlet top adjacent to NW cor Lot 6, Block B, Copper Gate North Addition
 Elev. = 1361.77 NGVD 29

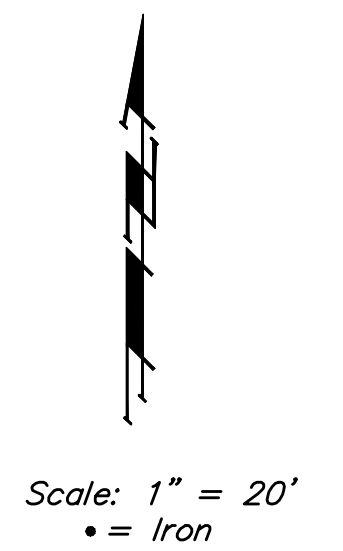

NOTE: ROLL TYPE CURB & GUTTER TO BE CONSTRUCTED ON THE PAVEMENT SHOWN ON THIS SHEET. TOP OF CURB ELEVATIONS ARE GIVEN FOR FULL HEIGHT CURB.

		Silverton Addition - Phase III BELLUICK CT. LOTS 61-72, BLOCK C	
		<small>Baughman Company, P.A. 315 Ellis St. Wichita, KS 67211 P 316-262-7771 F 316-262-0149 ENGINEERING SURVEYING PLANNING LANDSCAPE ARCHITECTURE</small>	
PROJECT NUMBER 47284461	DESIGN JAK	DRAWN TMS	DATE 7/14/08
REVISIONS:	APPROVED	SCALE Noted	SHEET 12 OF 42
<small>Silverton\Phase3\Sr7</small>		<small>07-10-E958</small>	