

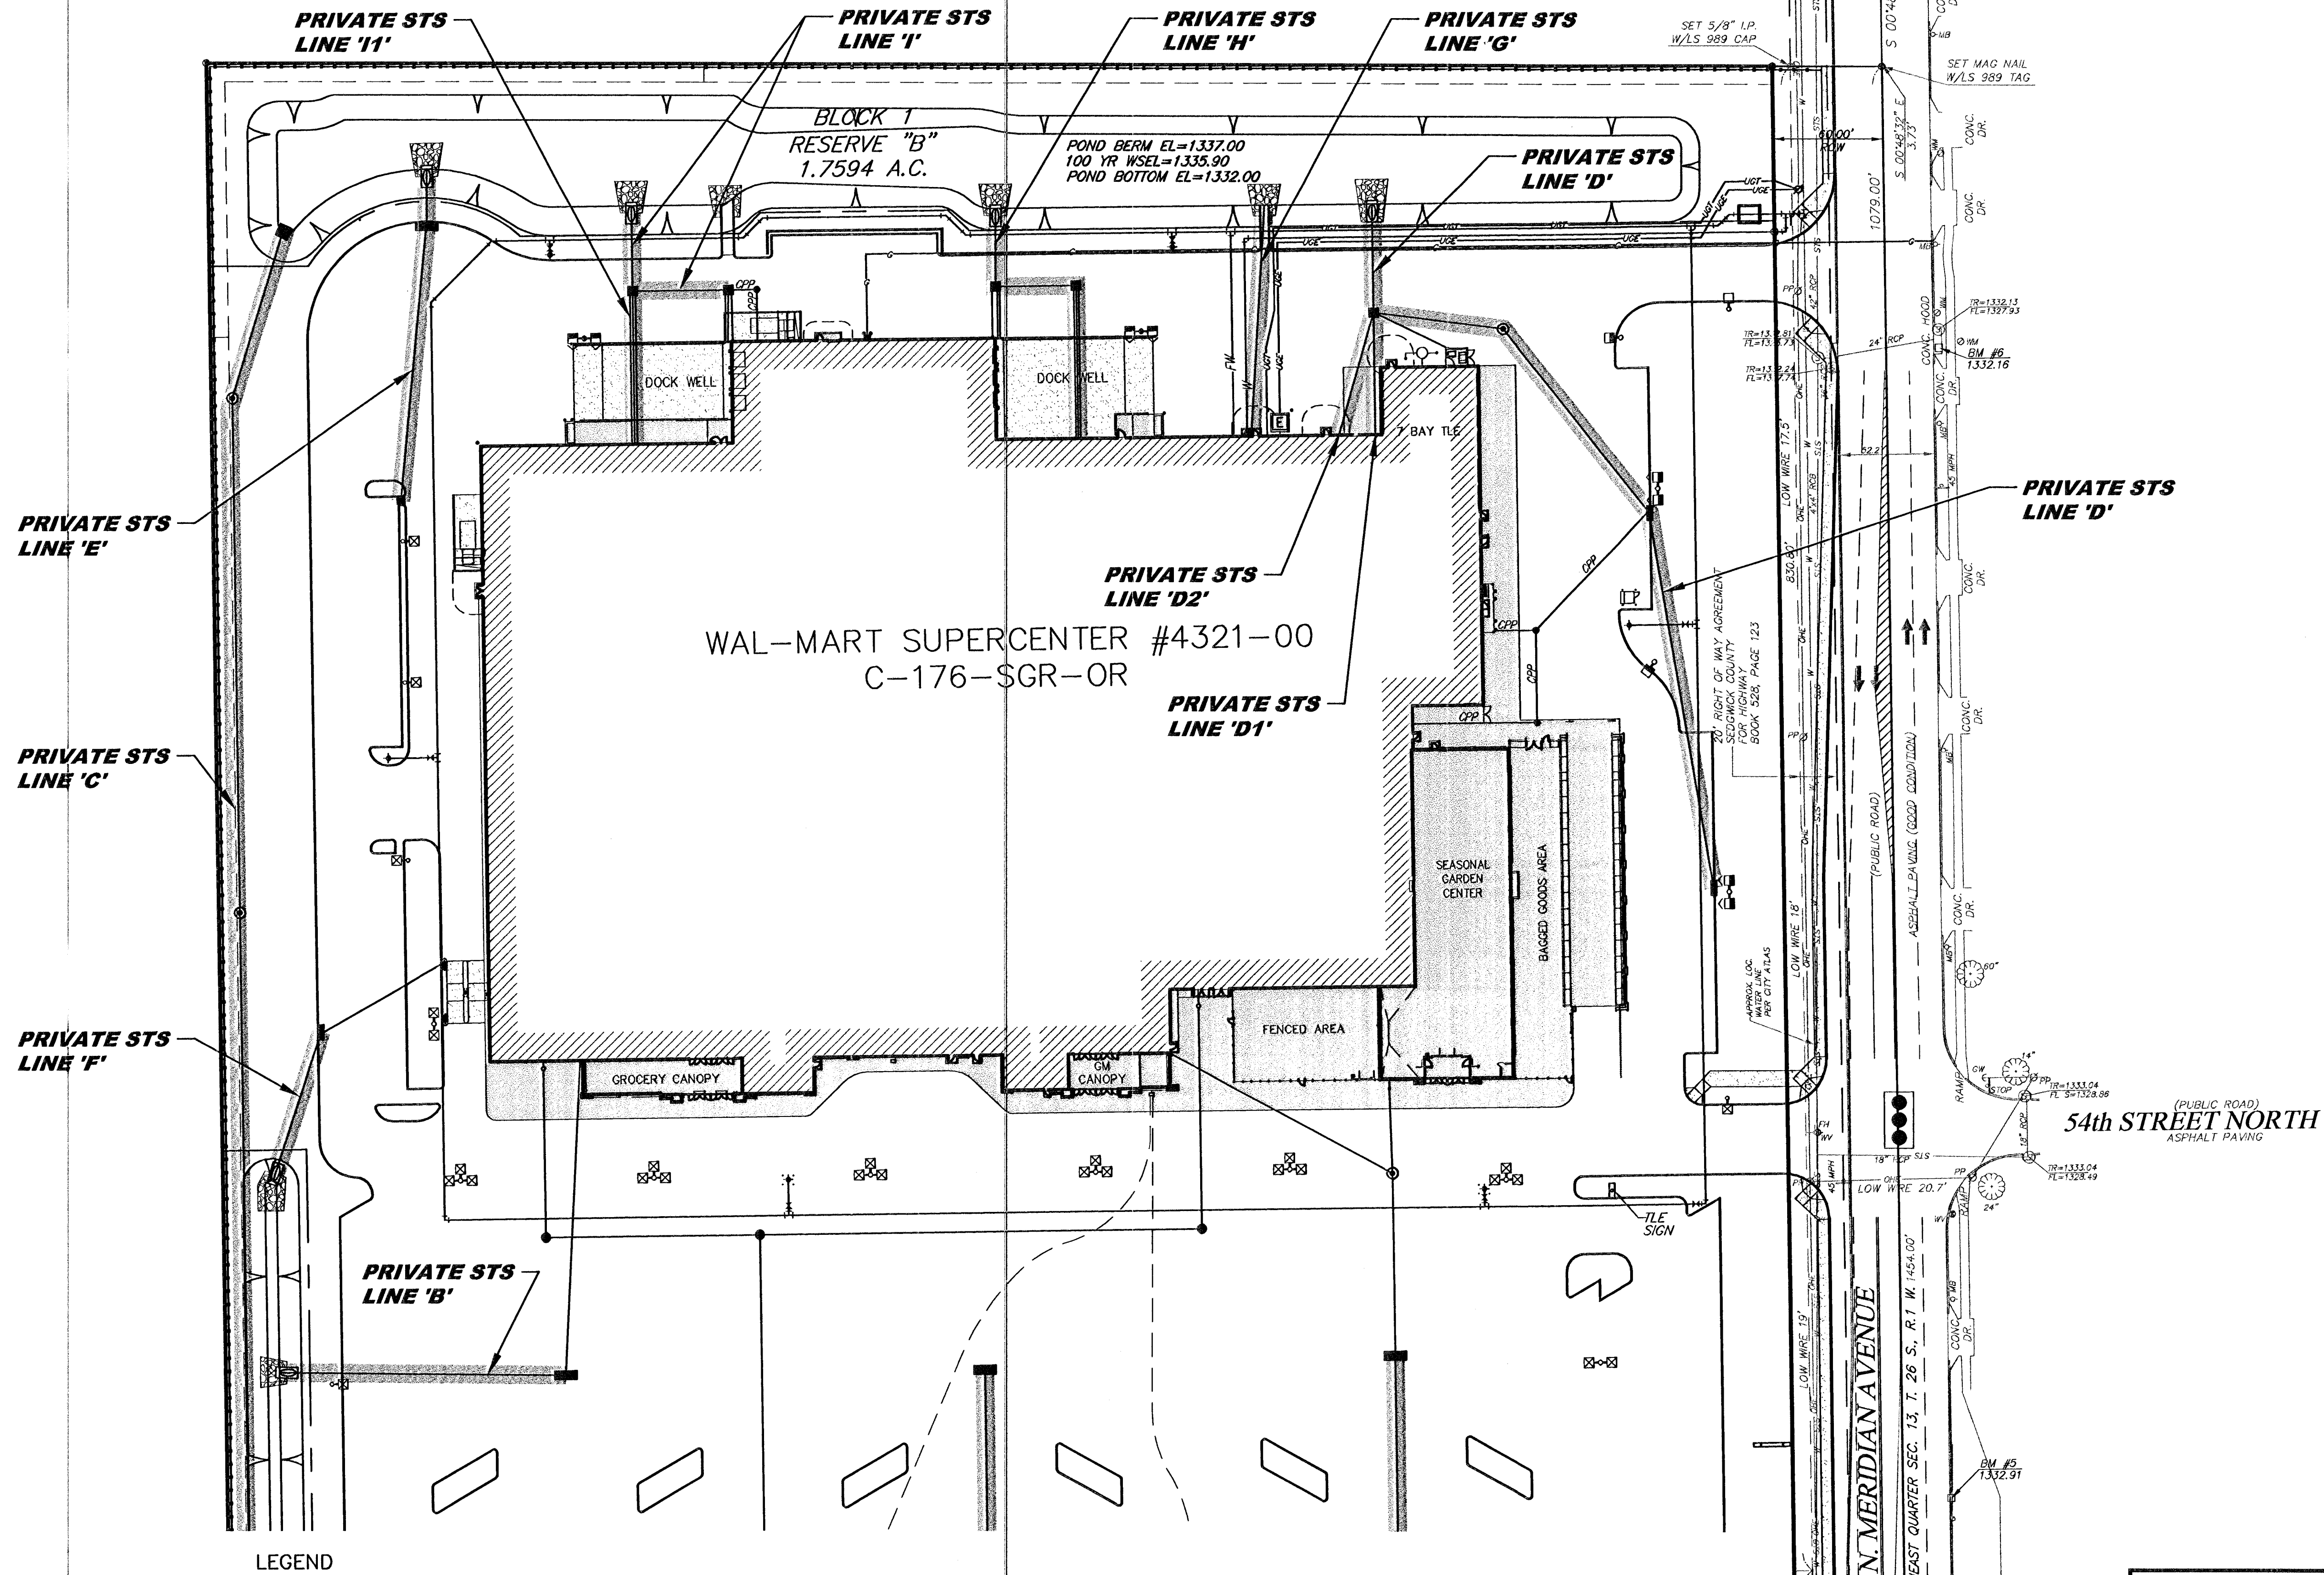
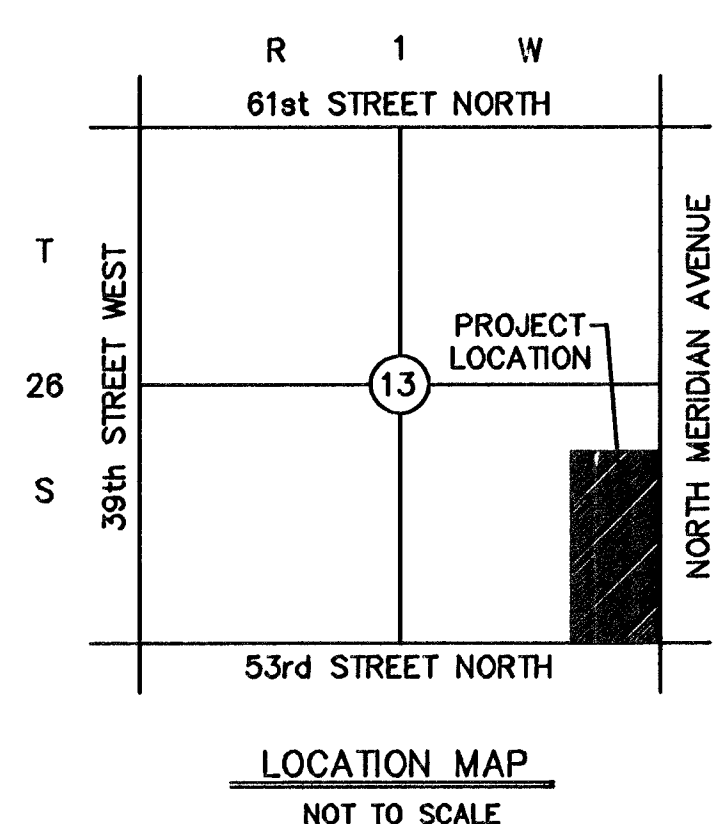


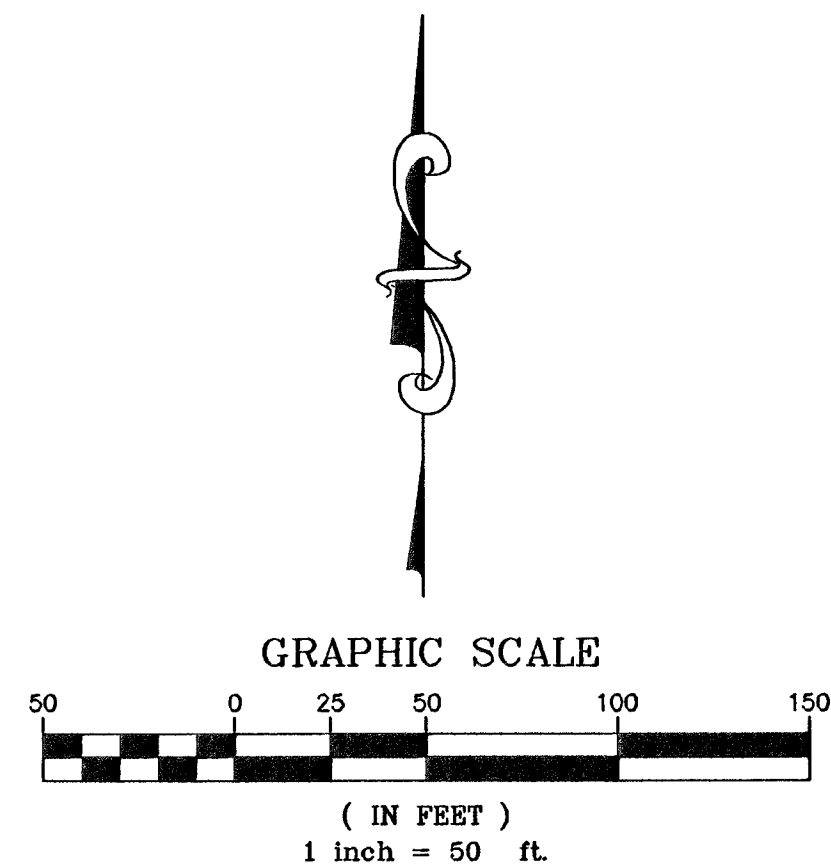

| LEGEND |                                            |
|--------|--------------------------------------------|
|        | SIGN (i.e. STOP, YIELD, etc...)            |
|        | LIGHT POLE AND FIXTURE TYPE                |
|        | HEAVY DUTY CONCRETE (H.D.C.)               |
|        | HEAVY DUTY ASPHALT (H.D.A.)                |
|        | STANDARD DUTY ASPHALT (S.D.A.)             |
|        | CONCRETE BARRIER                           |
|        | STRAIGHT ARROW                             |
|        | LEFT TURN ARROW                            |
|        | RIGHT TURN ARROW                           |
|        | 3 WAY FIRE HYDRANT                         |
|        | TEE                                        |
|        | GATE VALVE                                 |
|        | CART CORRALS                               |
|        | LANDSCAPE                                  |
|        | 1521- PROPOSED CONTOUR & CONTOUR ELEVATION |
|        | STORM SEWER INLET                          |
|        | STORM SEWER CURB INLET                     |
|        | STORM SEWER MANHOLE (STS M.H.)             |
|        | S.S. MANHOLE                               |
|        | S.S. CLEANOUTS                             |
|        | FUTURE CURB & GUTTER BY OTHERS             |
|        | UGE- POWER UNDERGROUND                     |
|        | UTE- TELEPHONE UNDERGROUND                 |
|        | POWER OVERHEAD                             |
|        | GAS LINE                                   |
|        | FLOW DIRECTION                             |
|        | STS STORM SEWER                            |

UTILITY STATEMENT & CAUTION:  
THE CONTRACTOR IS SPECIFICALLY CAUTIONED THAT THE LOCATION AND/OR ELEVATION OF EXISTING UTILITIES AS SHOWN ON THESE PLANS IS BASED ON A COMBINATION OF FIELD SURVEY INFORMATION, EXISTING DRAWINGS AND RECORDS OF THE VARIOUS UTILITY COMPANIES. THE ENGINEER MAKES NO GUARANTEE THAT THE UNDERGROUND UTILITIES SHOWN COMPRISE ALL SUCH UTILITIES IN THE AREA, EITHER IN SERVICE OR ABANDONED. THE ENGINEER FURTHER DOES NOT WARRANT THAT THE UNDERGROUND UTILITIES SHOWN ARE IN THE EXACT LOCATION INDICATED ALTHOUGH HE DOES CERTIFY THAT THEY ARE LOCATED AS ACCURATELY AS POSSIBLE FROM INFORMATION AVAILABLE. THE ENGINEER HAS NOT PHYSICALLY LOCATED THE UNDERGROUND UTILITIES. THE CONTRACTOR MUST CALL THE APPROPRIATE UTILITY COMPANY AT LEAST 48 HOURS BEFORE ANY EXCAVATION TO REQUEST EXACT FIELD LOCATION OF UTILITIES. IT SHALL BE THE RESPONSIBILITY OF THE CONTRACTOR TO RELOCATE ALL EXISTING UTILITIES WHICH CONFLICT WITH THE PROPOSED IMPROVEMENTS SHOWN ON THE PLANS.

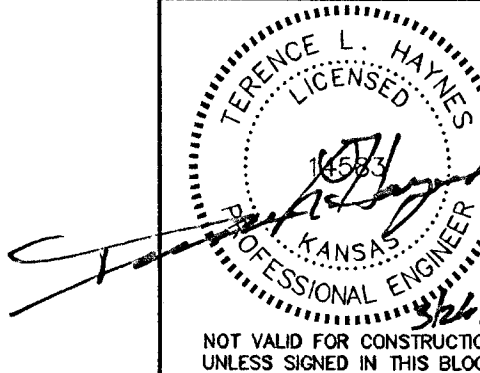

|   |                                |
|---|--------------------------------|
| PRIVATE STORM SEWER LINE<br>LOCATION PLAN   |                                |
| WAL-MART SUPERCENTER #4321-00   |                                |
| N.W. 53rd ST. NORTH & N. MERIDIAN<br>WICHITA, KANSAS   |                                |
| SMC Consulting Engineers, P.C.<br>815 West Main - Oklahoma City, OK 73108<br>PH: 405-232-7715 Fax: 405-232-7859<br>KANSAS CERTIFICATE OF AUTHORIZATION NO. E-335 EXP. DEC. 31, 2008 |                                |
| No.   | Revision                       |
| 1   | 03/23/07                       |
| DATE:   | 03/23/07                       |
| DRAWN BY:   | MUS                            |
| PROJECT NO.:   | 4344.00                        |
| ENGINEER:   | TERENCE L. HAYNES, P.E. #14583 |
| SCALE:   | 1"=50'                         |
| SHEET NO.:   | C-8.2B                         |