


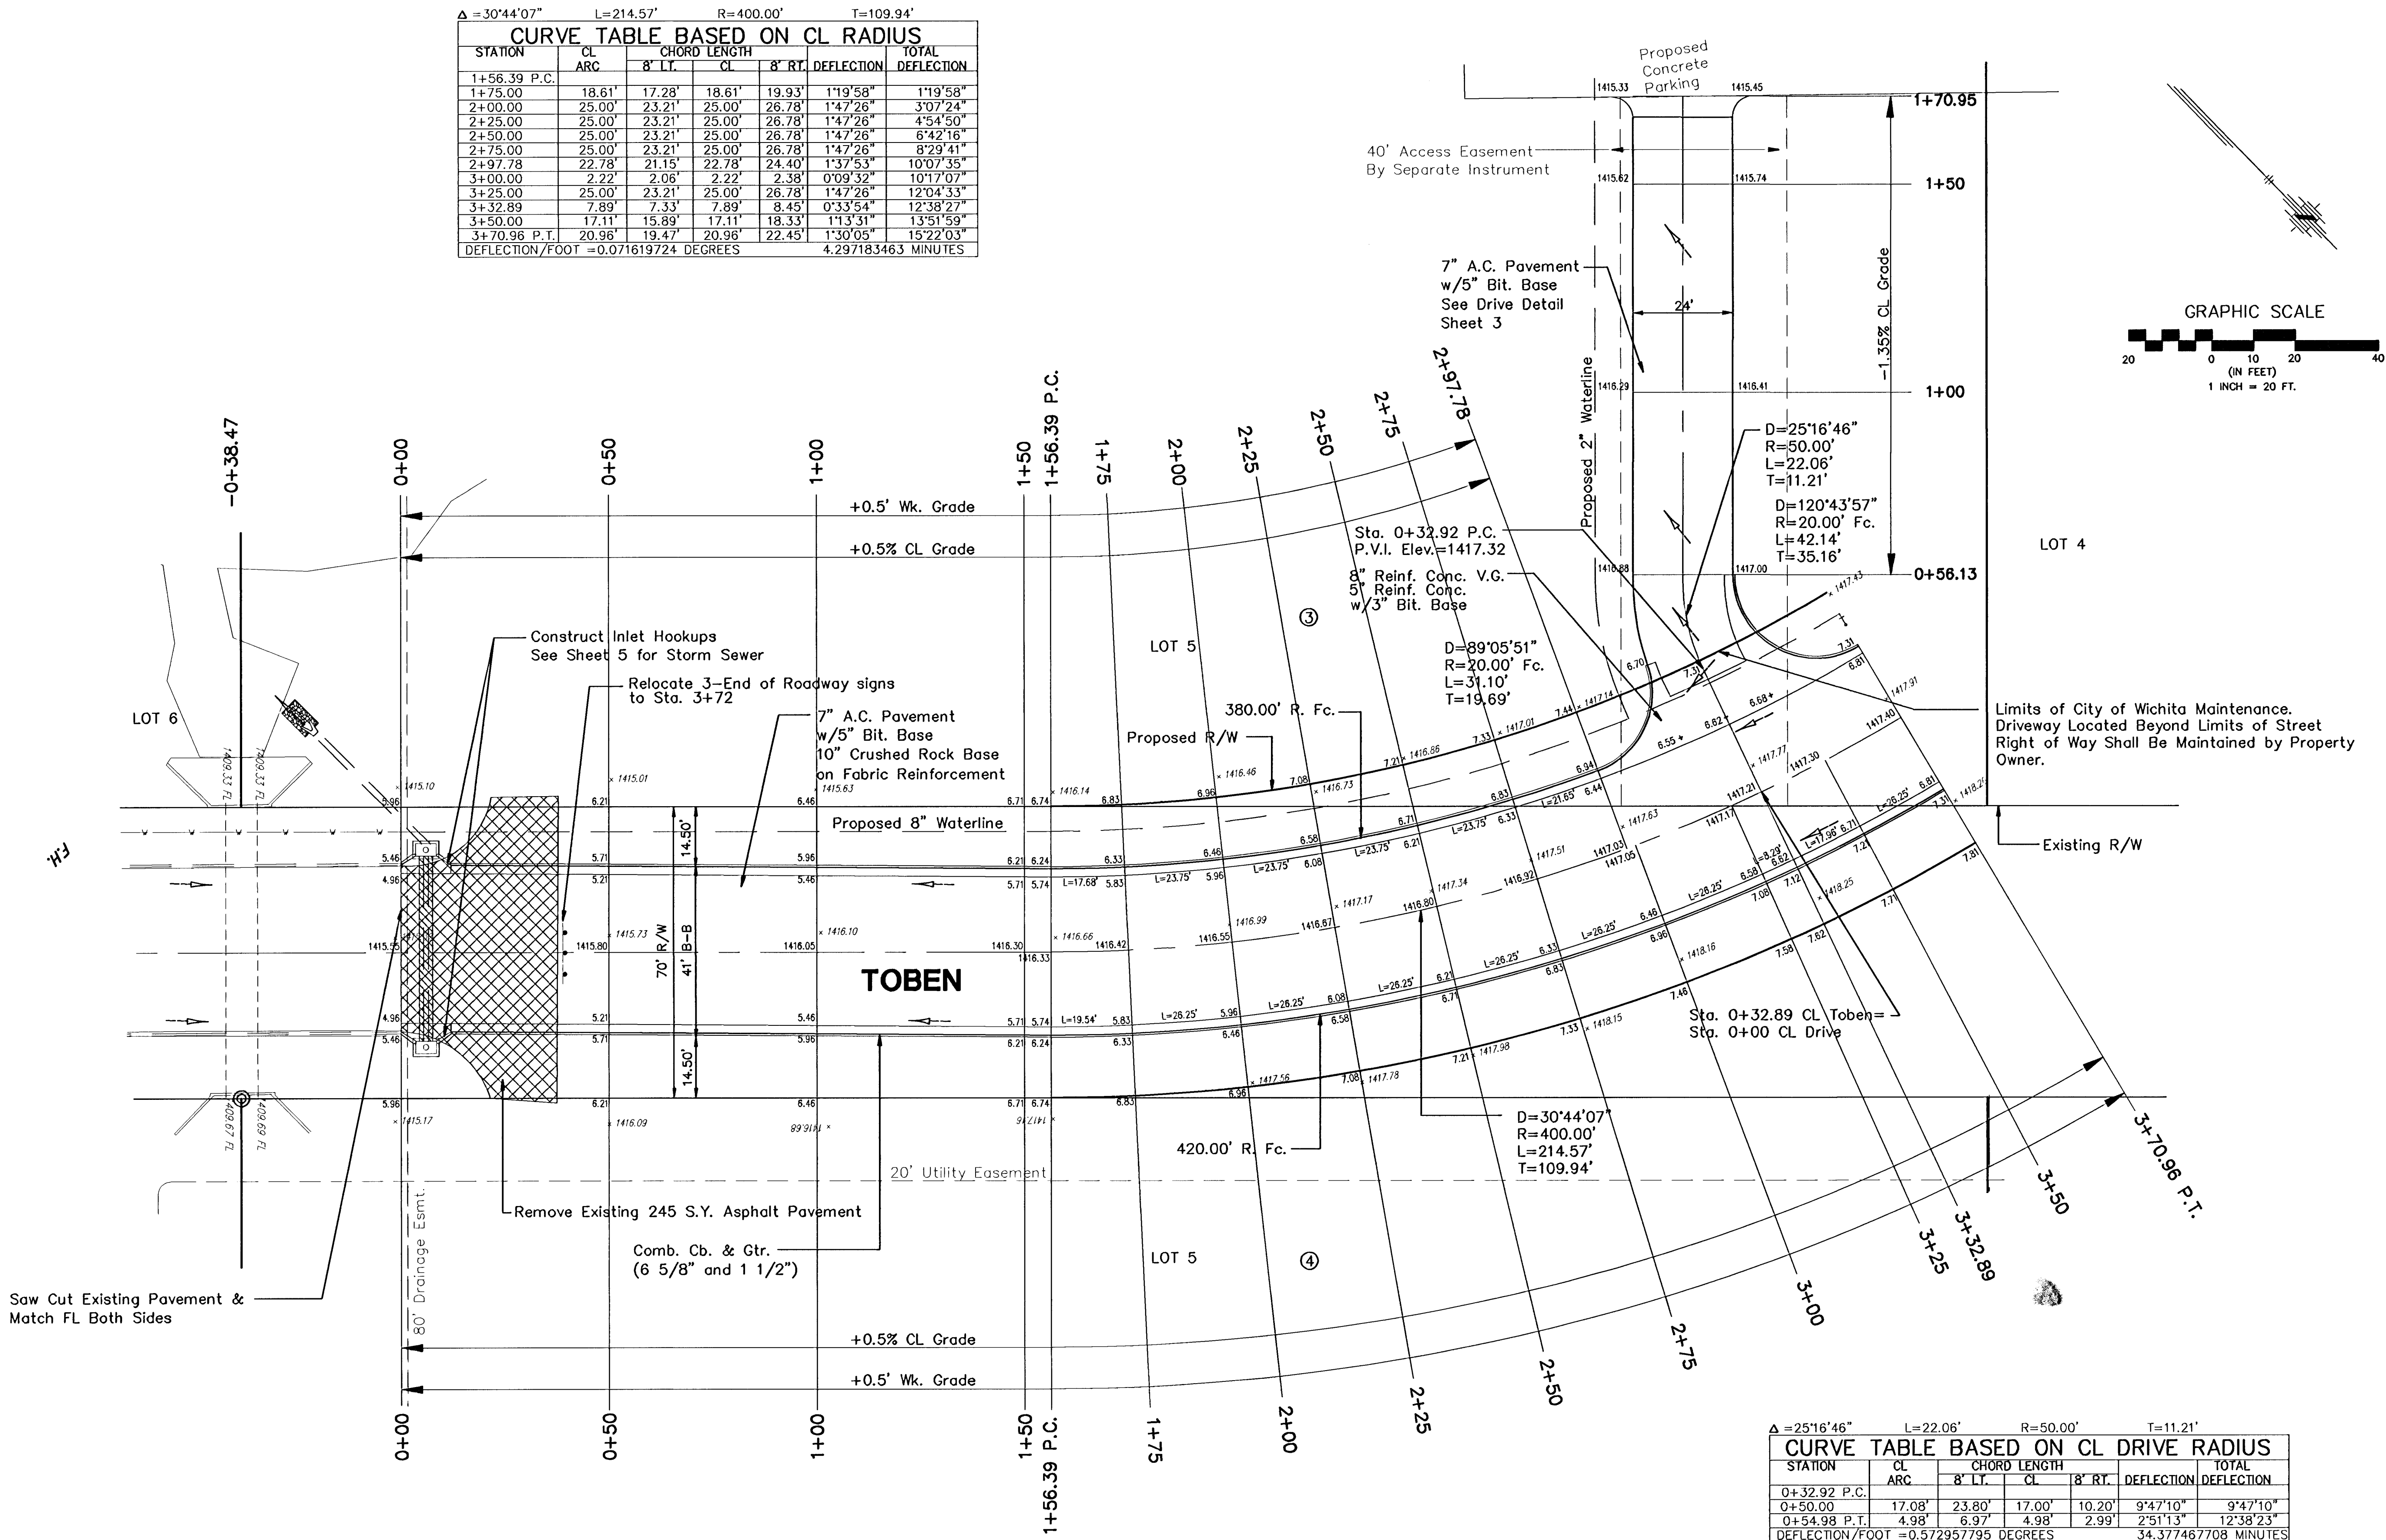


FINAL

Designed By: T. Austin/S. Schmidt  
Drawn By: S. Schmidt  
Poe Job No.: 1831A  
Date: June 2005

Sheet  
4 of 19

POE & ASSOCIATES, INC.  
CONSULTING ENGINEERS  
5940 E. Central, Suite 300 • Wichita, KS 67208-4242  
Phone 316-683-4114 • FAX 316-683-4444

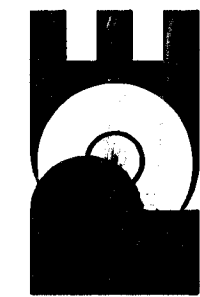

MEDITERRANEAN PLAZA ADDITION  
PRIVATE STREET IMPROVEMENTS  
TOBEN  
CITY OF WICHITA, KANSAS  
JAMES ARMOUR, P.E. - CITY ENGINEER  
167 PPP (607879)

Revision  
By  
Approved  
Date  
No.