


Y:\B31\B31A\base-ks.dwg Fri Jun 24 13:18:40 2005 Steve Schmidt, Poe & Associates

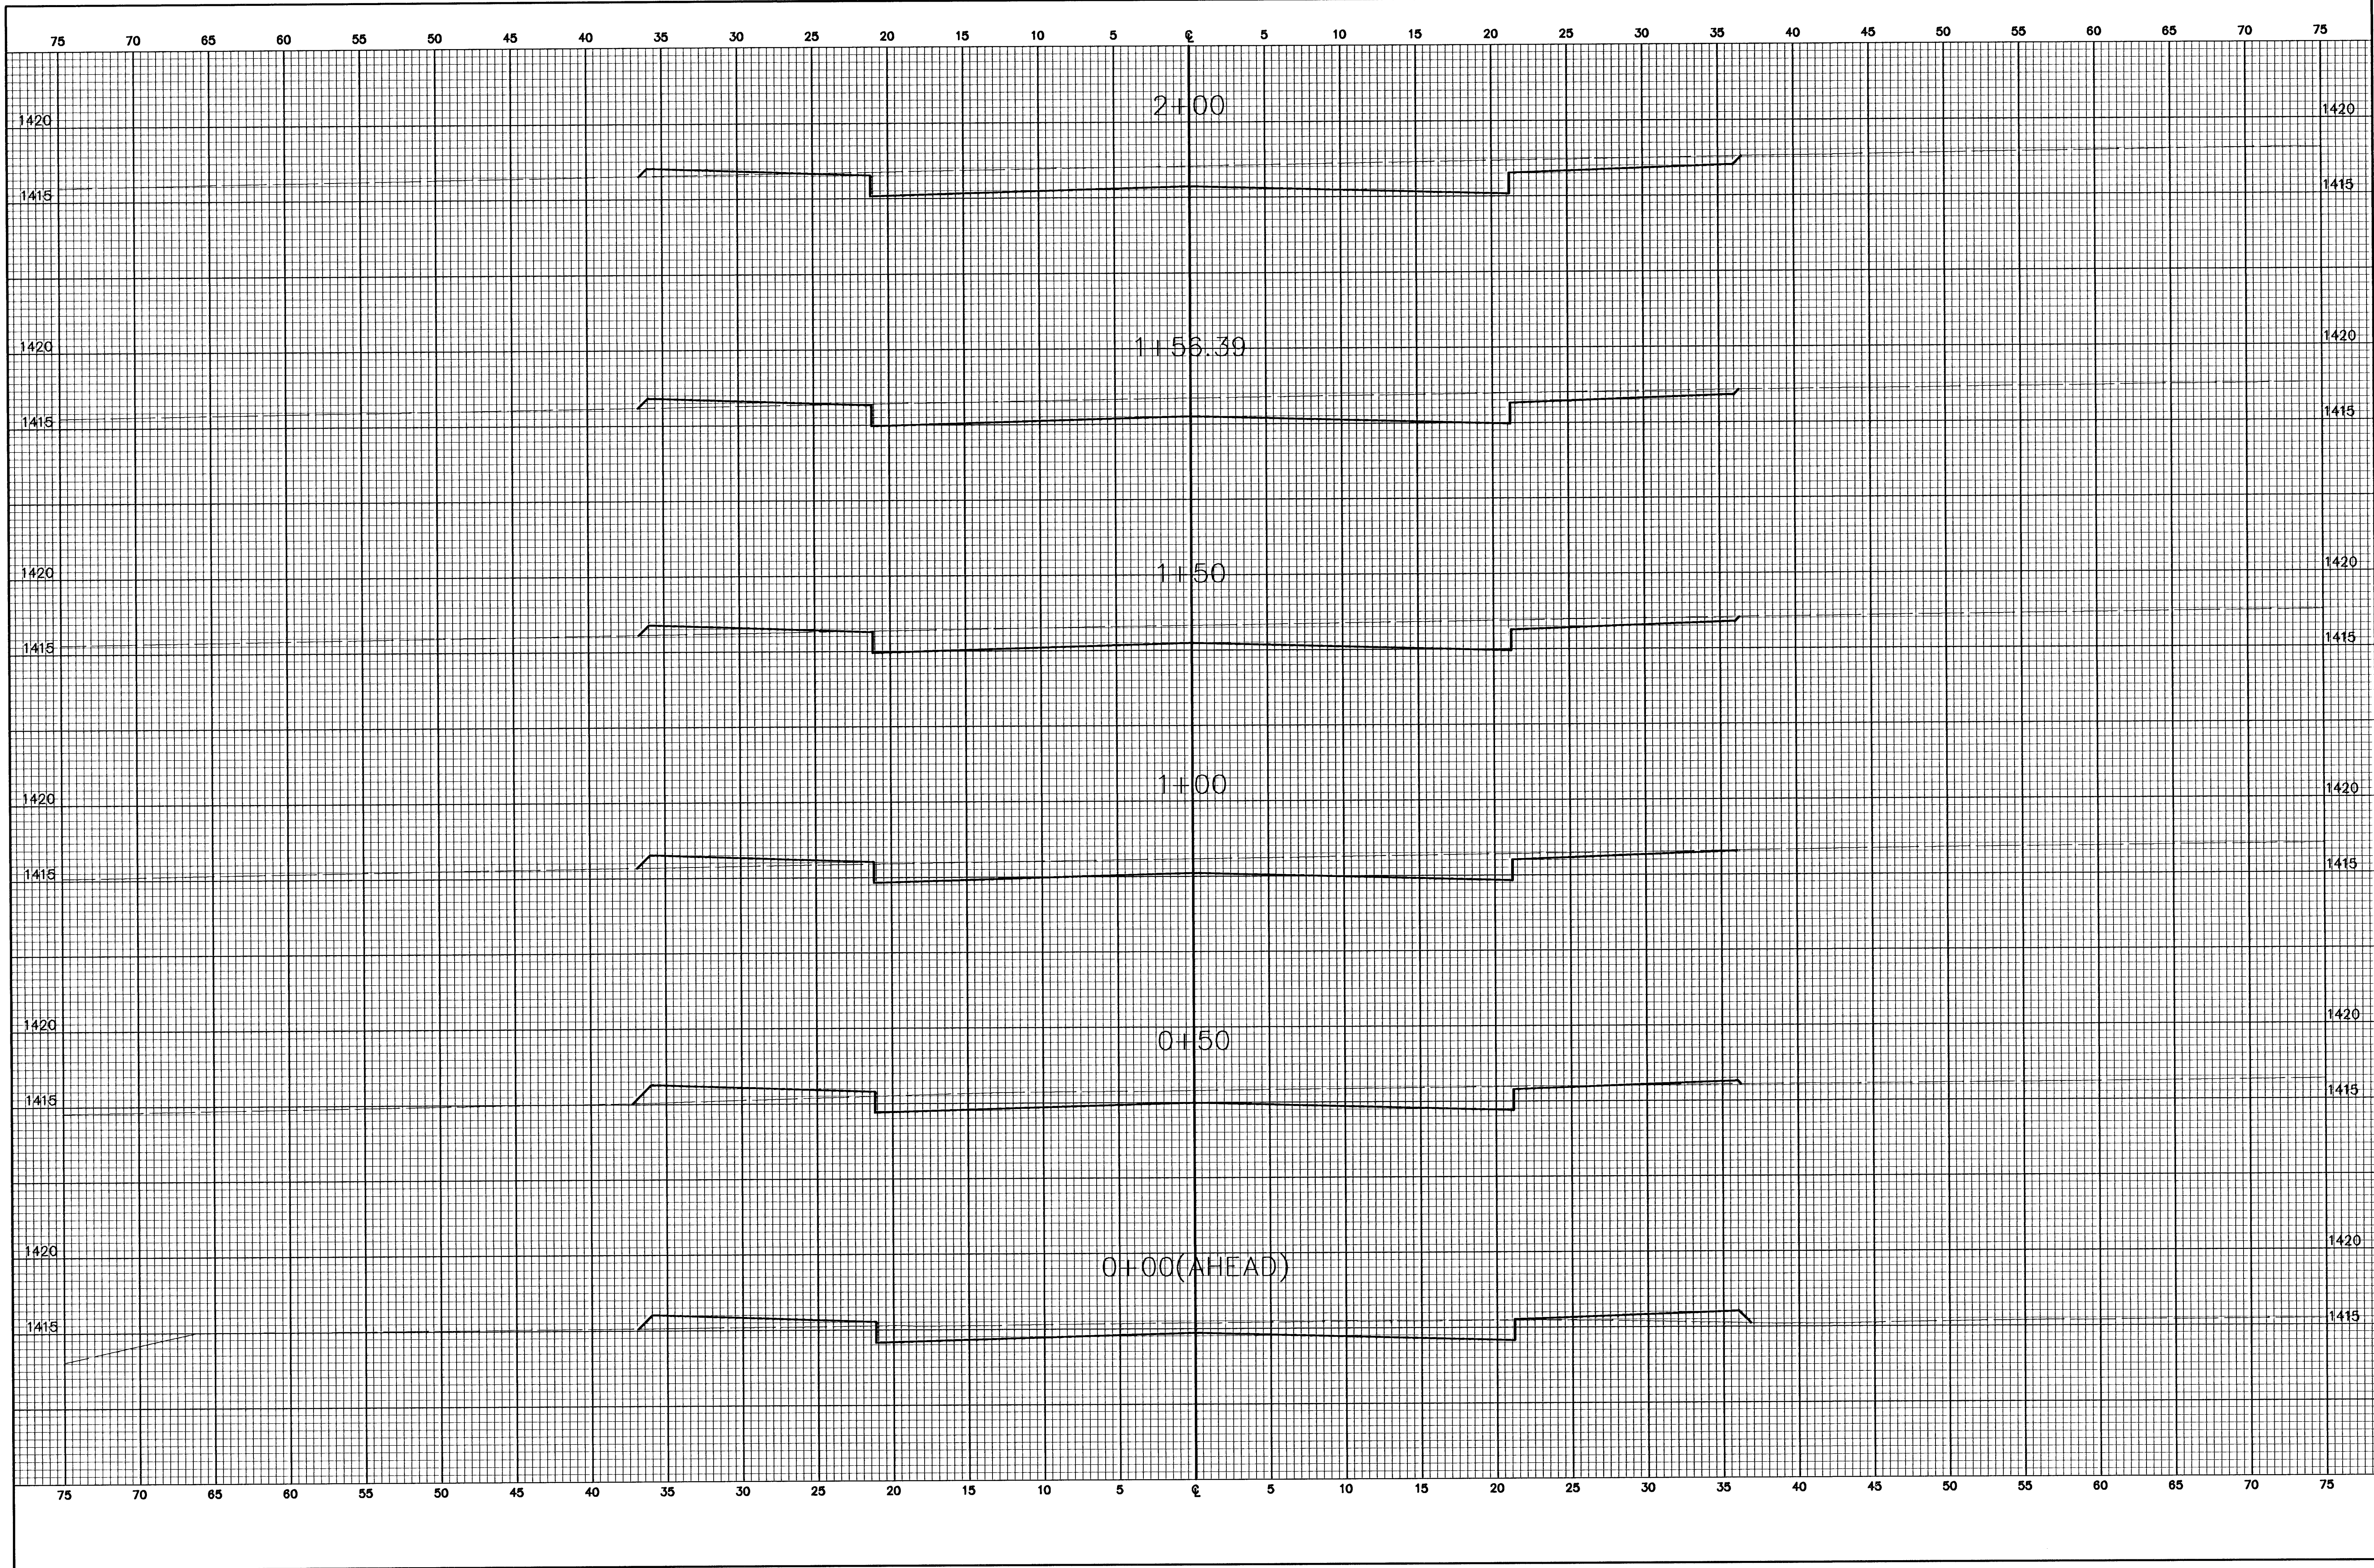

FINAL

Designed By: T. Austin/S. Schmidt
Drawn By: S. Schmidt
Poe Job No.: 1831A
Date: JUNE 2005



POE & ASSOCIATES, INC.
CONSULTING ENGINEERS
5840 E. Central, Suite 200 ■ Wichita, KS 67208-4242
Phone 316/685-4114 ■ FAX 316/685-4444

MEDITERRANEAN PLAZA ADDITION
CROSS SECTIONS
TODEN
CITY OF WICHITA, KANSAS
JAMES ARMOUR, P.E. - CITY ENGINEER
167 PPP (607879)

No. ☐ ☐ ☐ ☐

Date ☐ ☐ ☐ ☐

By ☐ ☐ ☐ ☐

Approved ☐ ☐ ☐ ☐

Revision ☐ ☐ ☐ ☐