


Y:\B31\B31A\base-xs.dwg Fr1 Jun 24 13:19:03 2005 Steve Schmidt, Poe & Associates

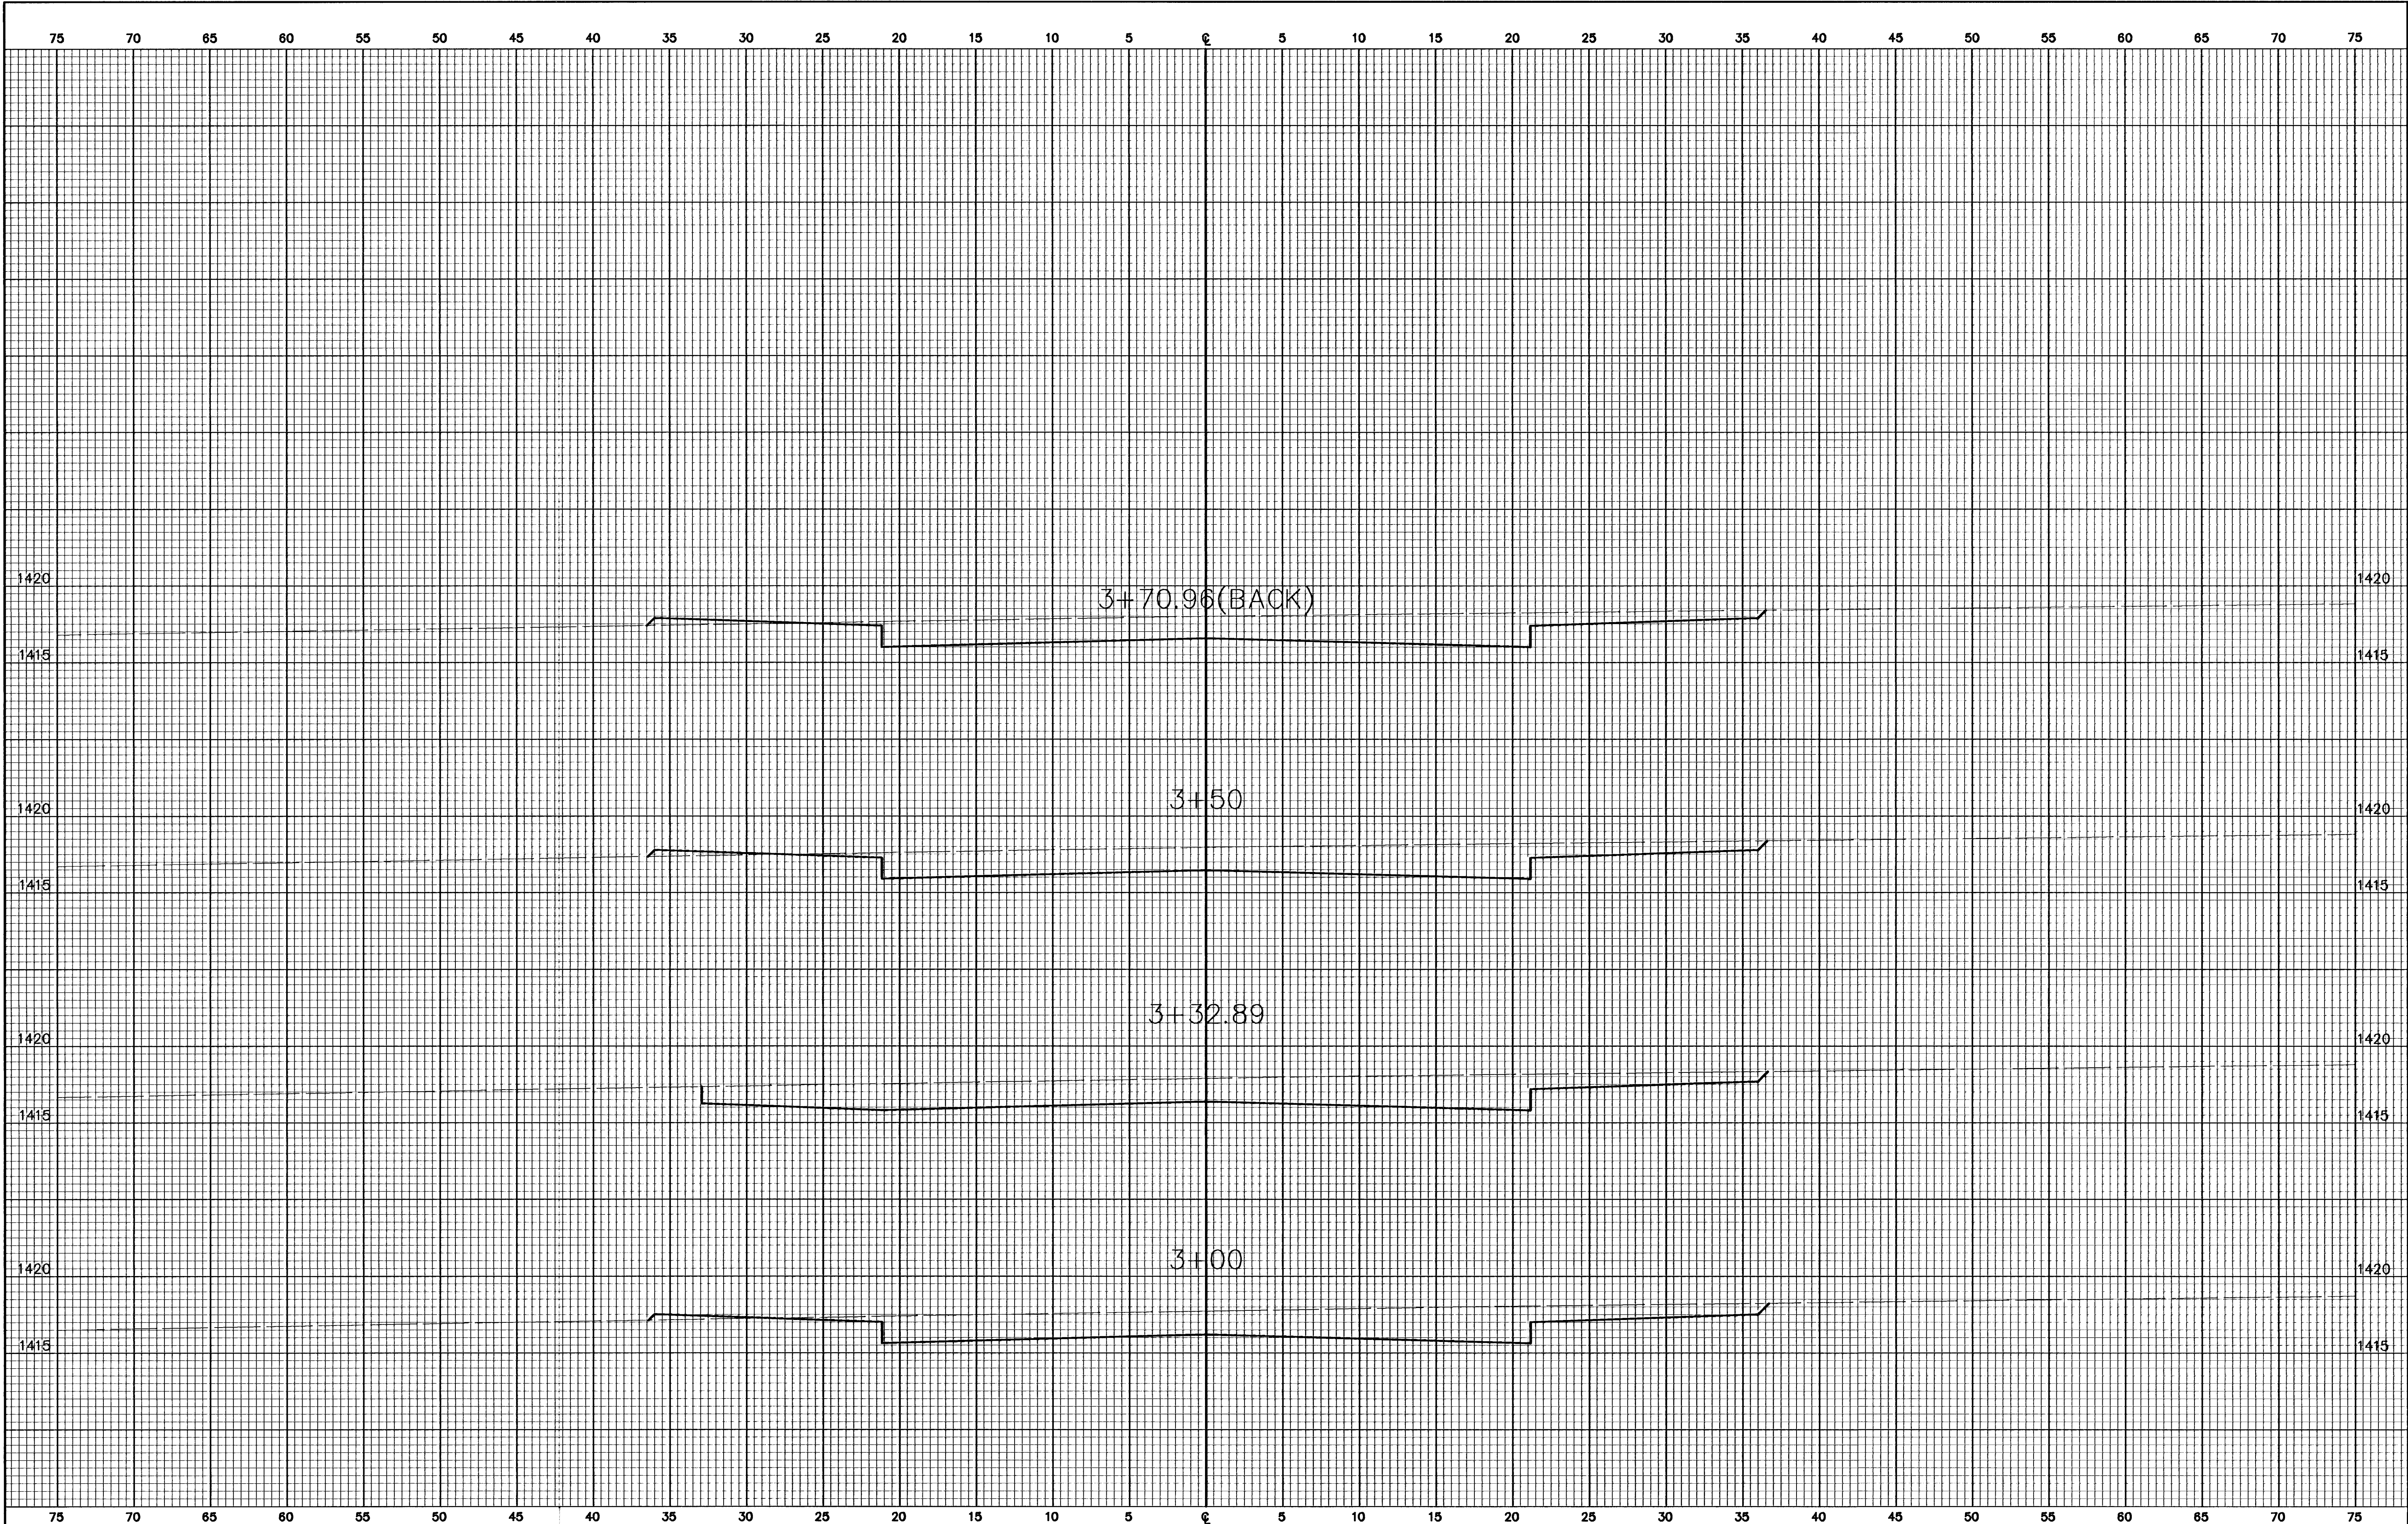

9 of 19		Sheet		Date: JUNE 2005		Poe Job No.: 1331A		Drawn By: S. Schmitt		Designed By: T. Austin / S. Schmitt		FINAL	
													
POE & ASSOCIATES, INC. CONSULTING ENGINEERS 5940 E. Central, Suite 200 • Wichita, KS 67208-4242 Phone 316.685-4114 • FAX 316.685-4444													
MEDITERRANEAN PLAZA ADDITION GROSS SECTIONS TOBEN CITY OF WICHITA, KANSAS JAMES ARMOUR, P.E. – CITY ENGINEER 167 PPP (607879)													
No.		Date		By		Approved		Revision					
△													
△													
△													
△													