



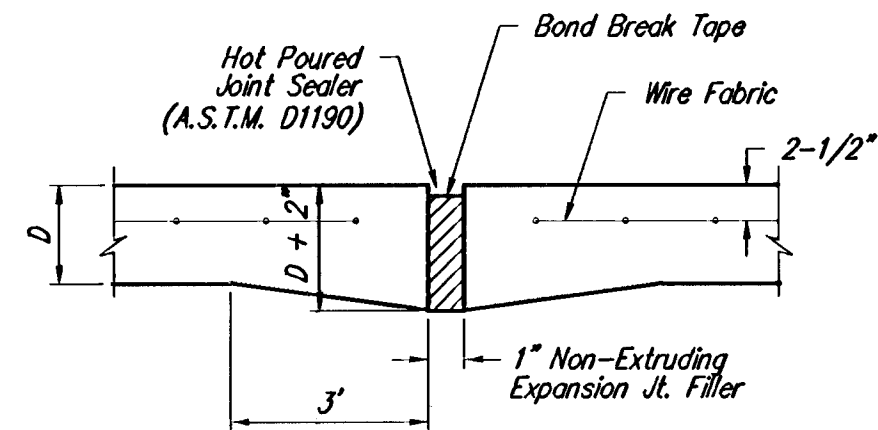


EXPANSION JOINT


NOTE: Extra Thickness to be Subsidiary to Price of Square Yards Pavement

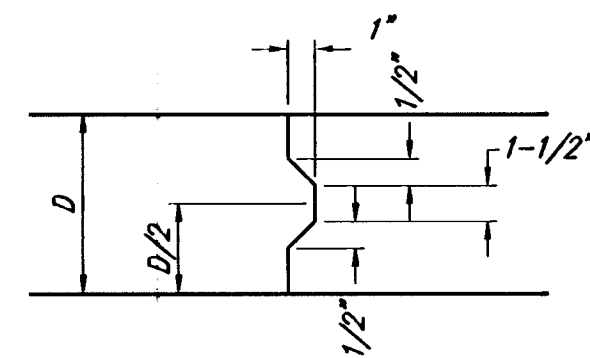


KEYWAY DETAIL

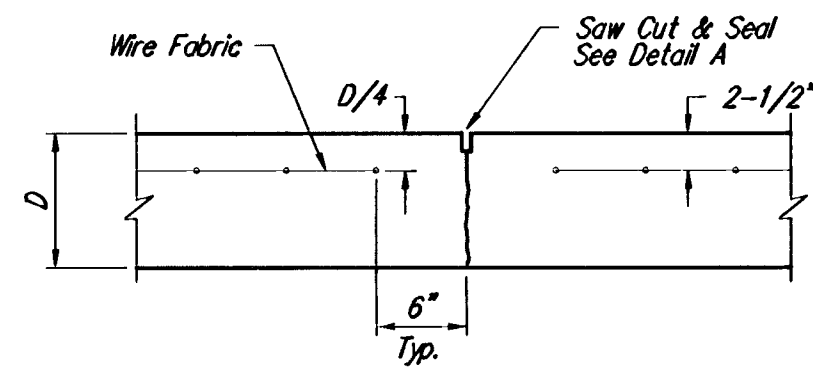


CONTRACTION JOINT DETAIL (C.J.)

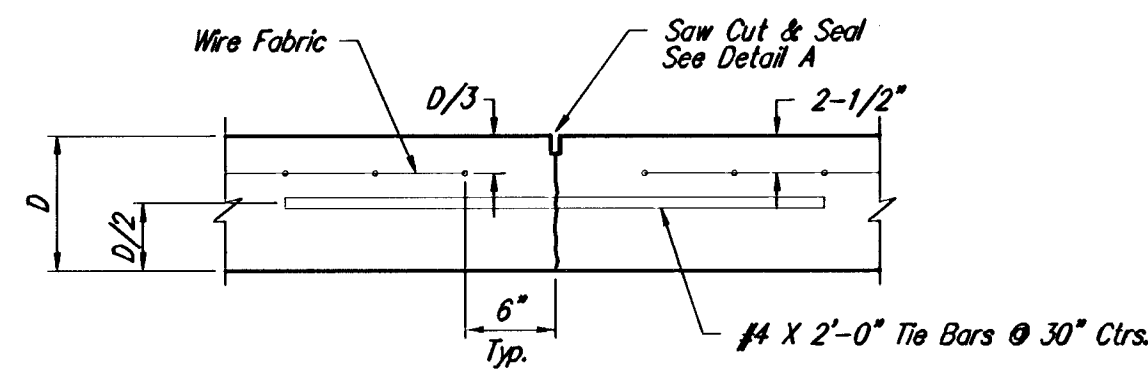


LONGITUDINAL JOINT DETAIL (L.J.)

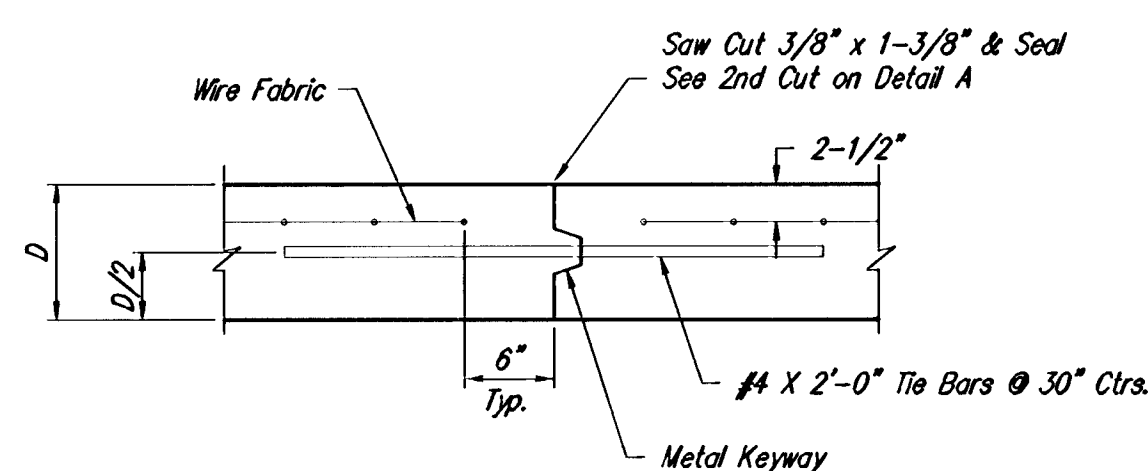


OPTIONAL LONGITUDINAL JOINT DETAIL (L.J.)

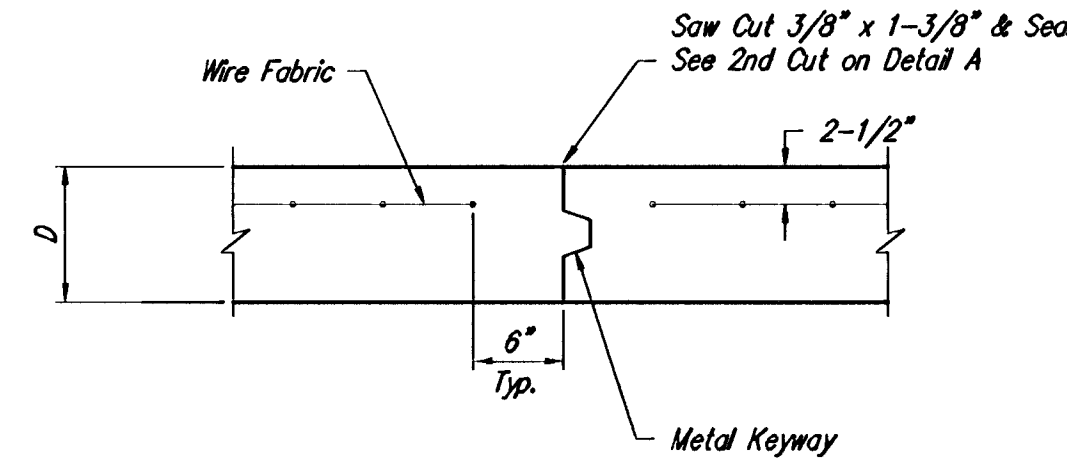


OPTIONAL CONTRACTION JOINT

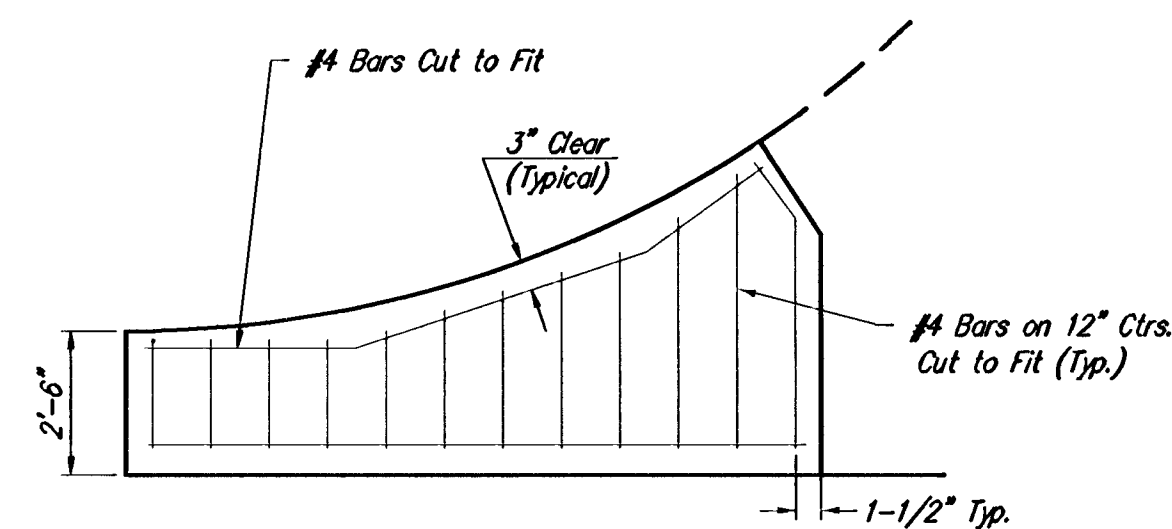


WING REINFORCING DETAIL

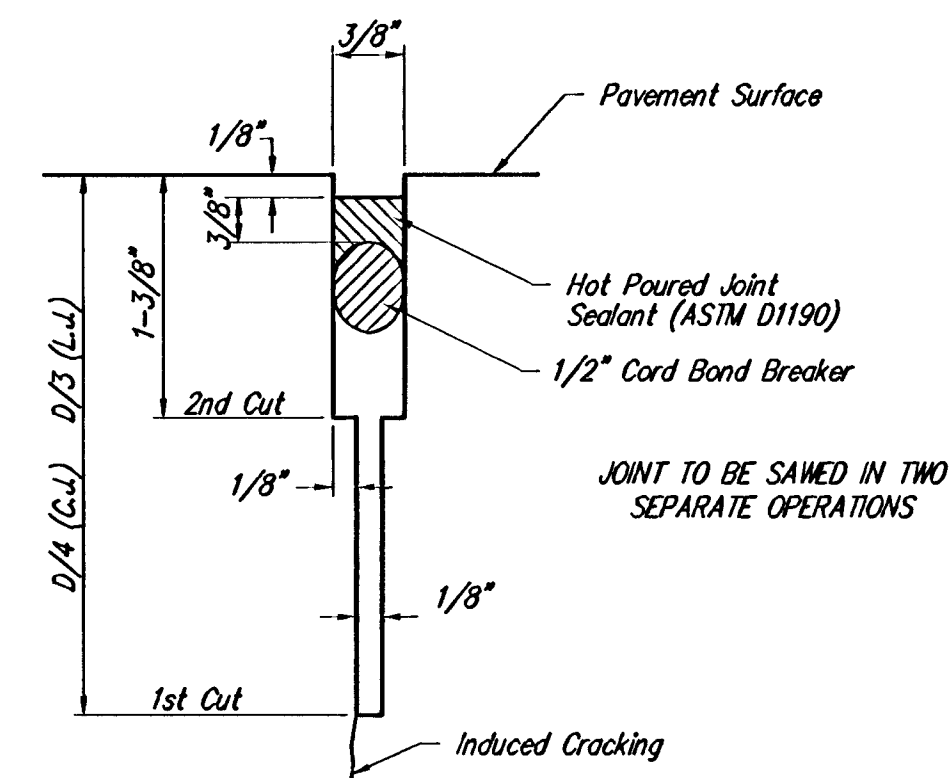

SAW JOINT DETAIL

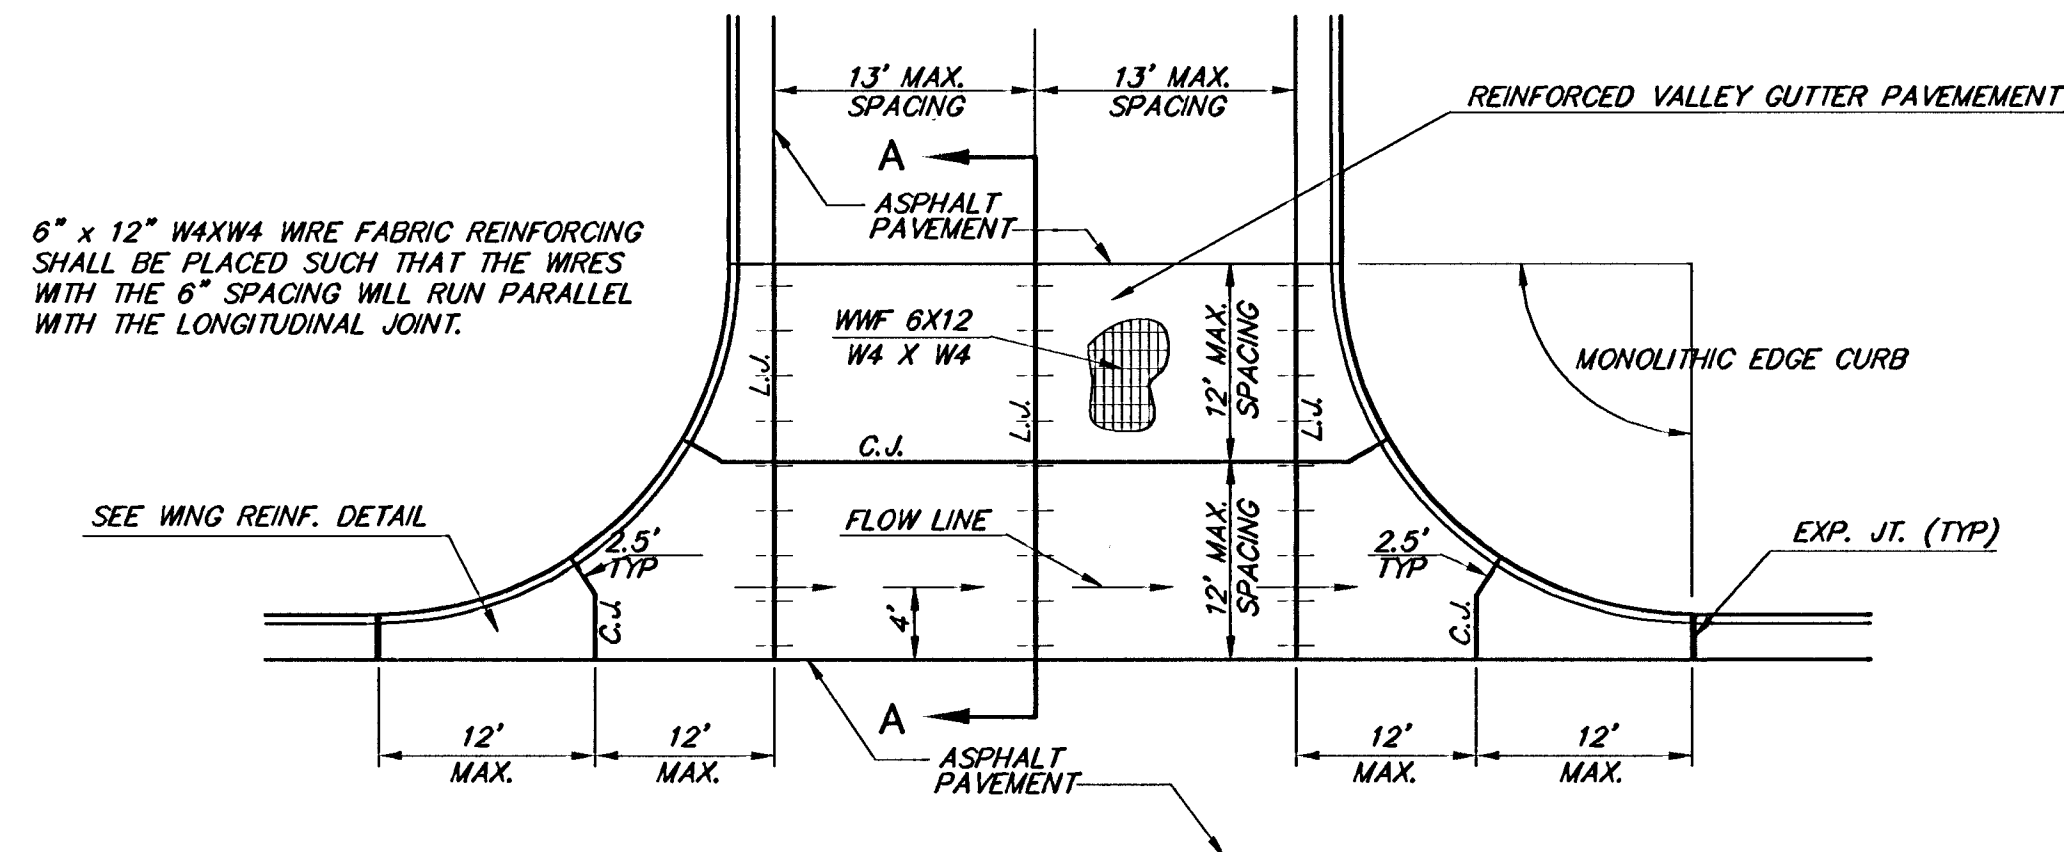

PLAN

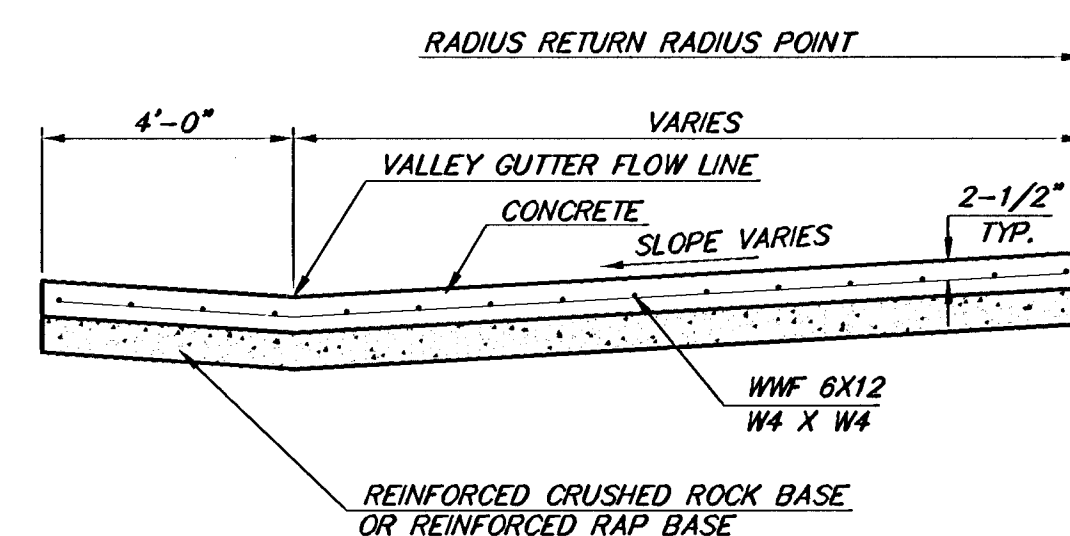

SECTION A-A

REINFORCED VALLEY GUTTER DETAIL

FINAL Designed By: T. Austin/S. Schmidt Drawn By: S. Schmidt P.O. Job No.: 1831A Date: June 2005	POE & ASSOCIATES, INC. CONSULTING ENGINEERS 5940 E. Central, Suite 200 • Wichita, KS 67208-0242 Phone 316/685-4114 • FAX 316/685-4444	MEDITERRANEAN PLAZA ADDITION PRIVATE STREET IMPROVEMENTS VALLEY GUTTER DETAILS CITY OF WICHITA, KANSAS JAMES ARMOUR, P.E. - CITY ENGINEER 167 PPP (607873)	No. ☐	Date ☐	By ☐	Approved ☐	Revision ☐
			No. ☐	Date ☐	By ☐	Approved ☐	Revision ☐
			No. ☐	Date ☐	By ☐	Approved ☐	Revision ☐
			No. ☐	Date ☐	By ☐	Approved ☐	Revision ☐