


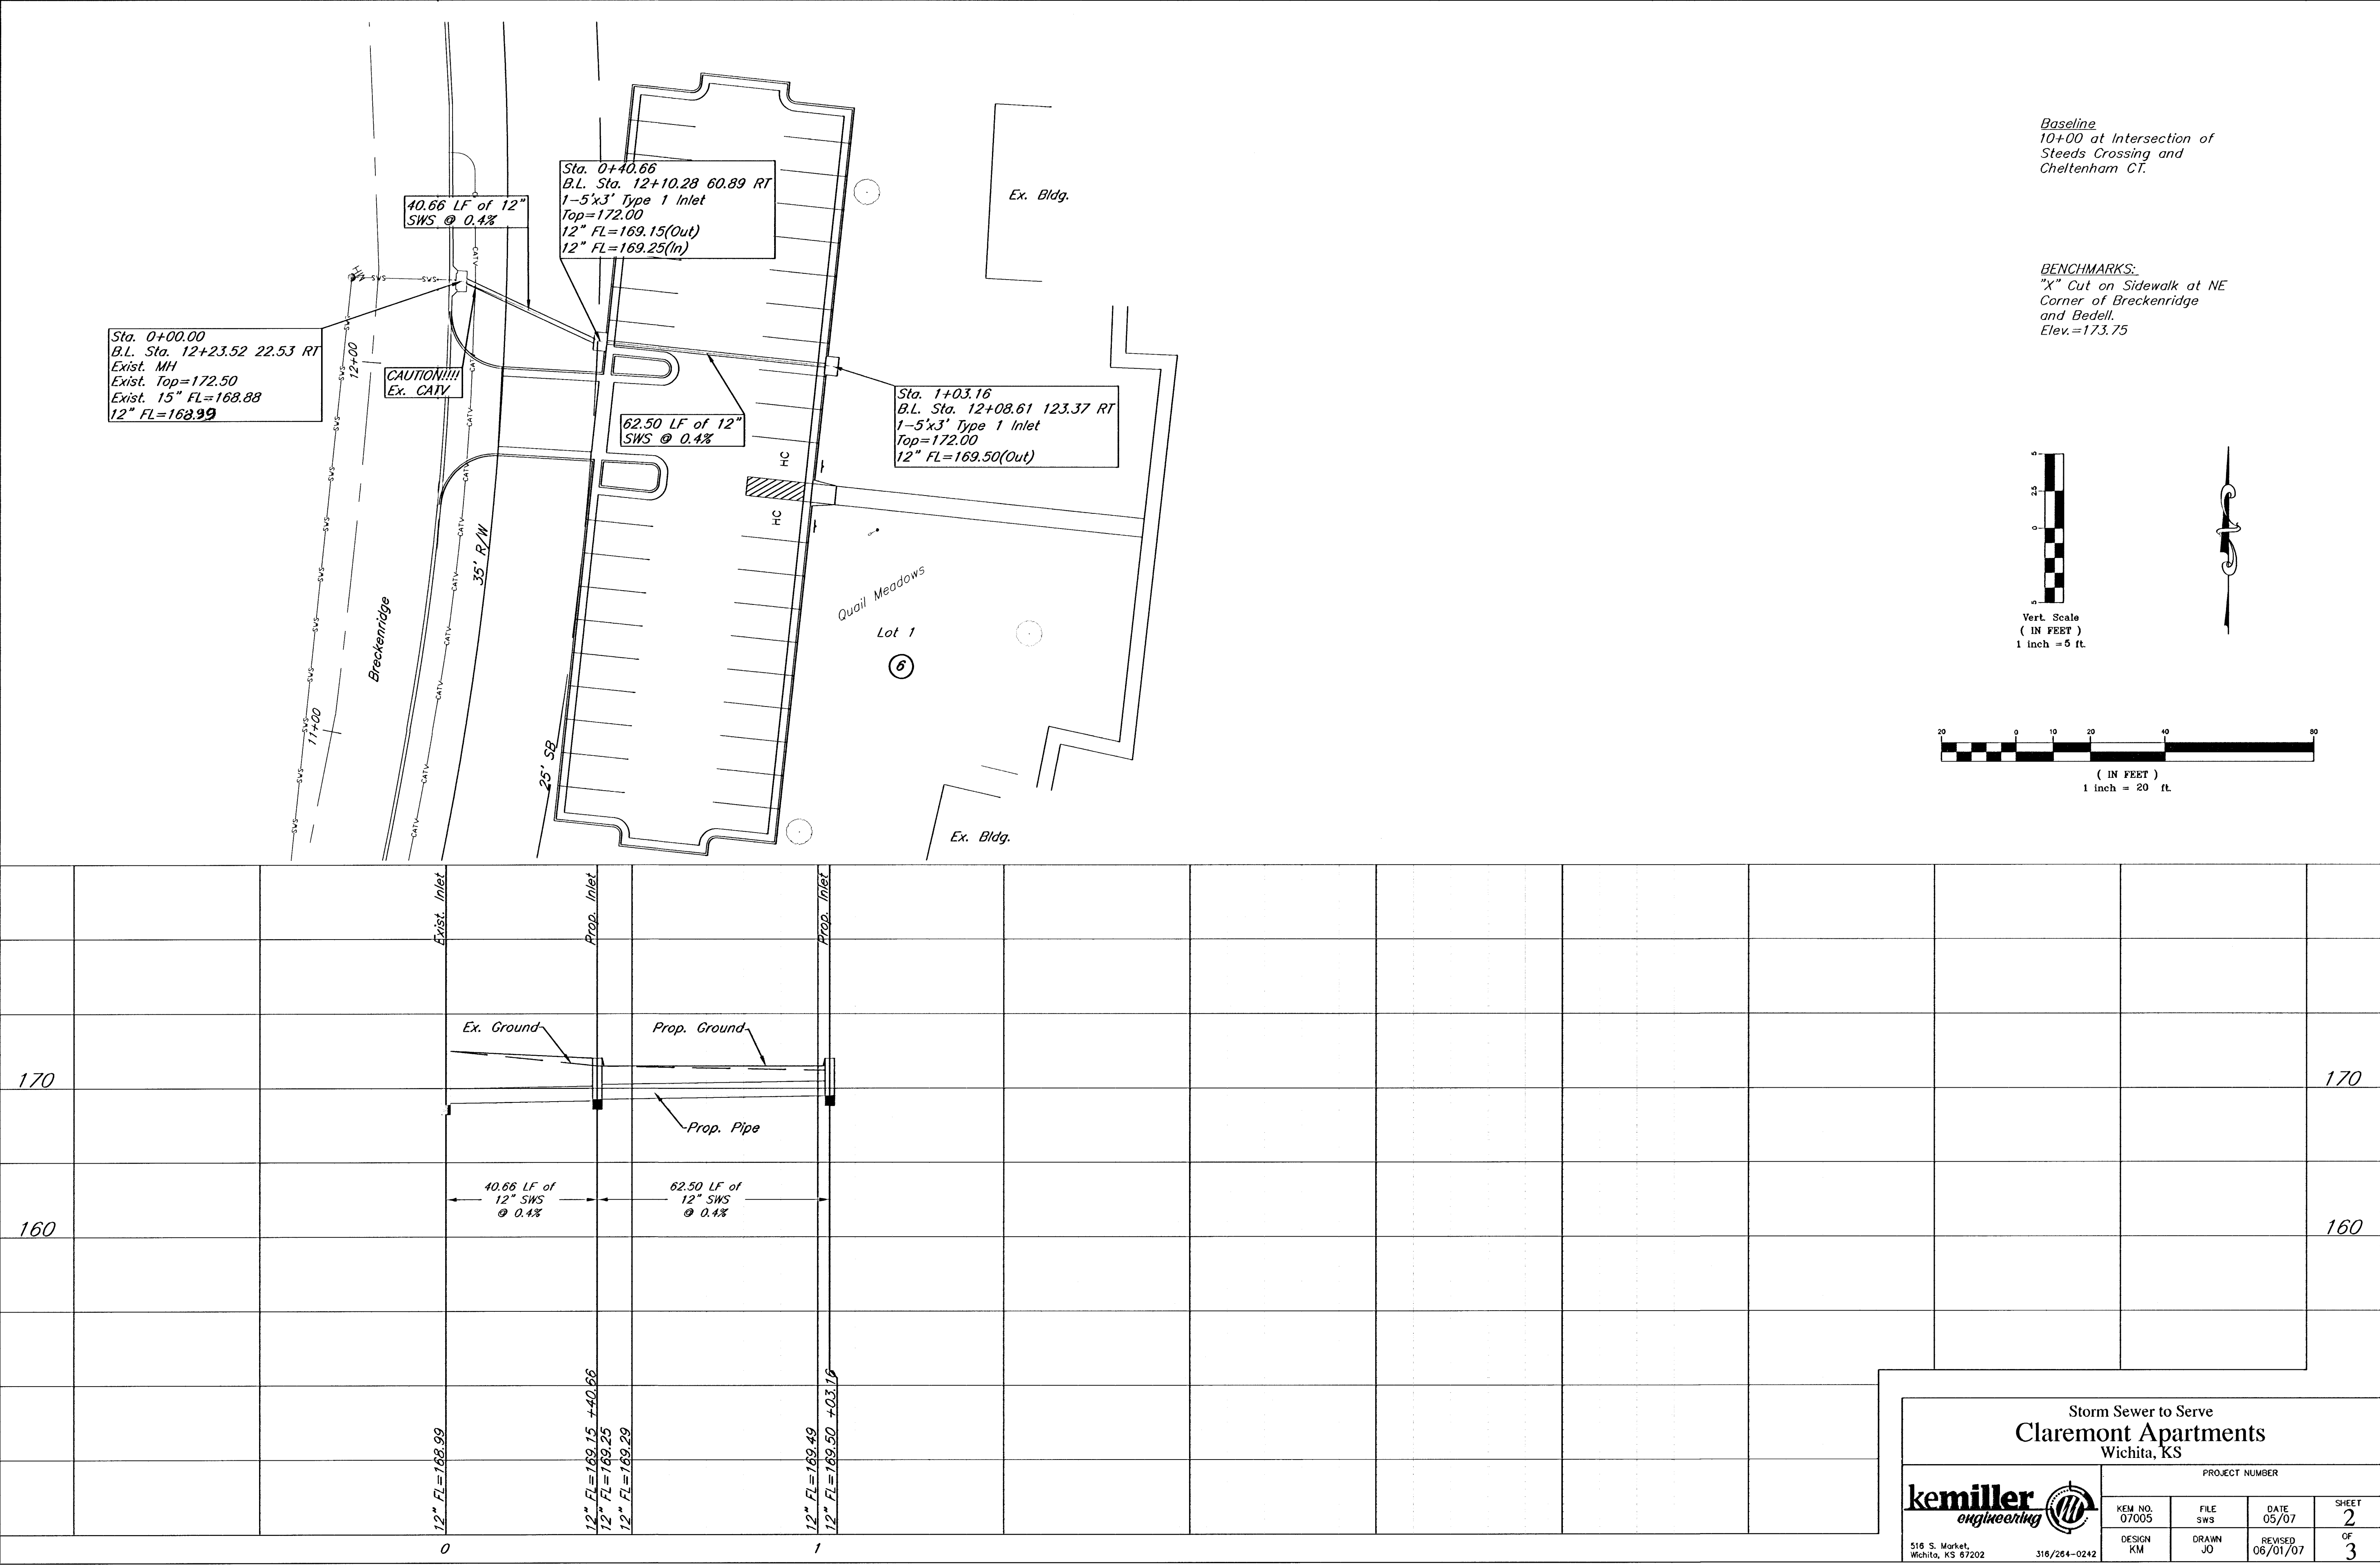

Storm Sewer to Serve
Claremont Apartments
Wichita, KS

kemiller
engineering

518 S. Market
Wichita, KS 67202

PROJECT NUMBER

KEM. NO. 07005	FILE SWS	DATE 05/07	SHEET 2
DESIGN KM	DRAWN JO	REVISED 06/01/07	OF 3