



Maintain Temporary Ditching. See Detail, This Sheet. (Incidental to "Site Clearing & Restoration")

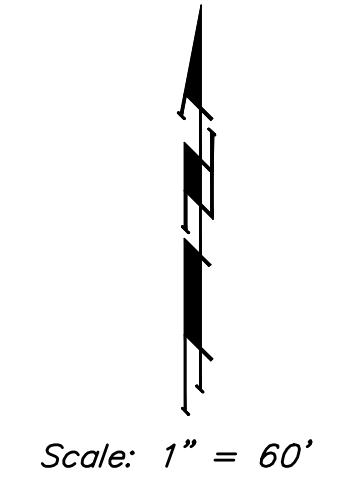


- Area to be graded
- Existing Grade
- Proposed Grade

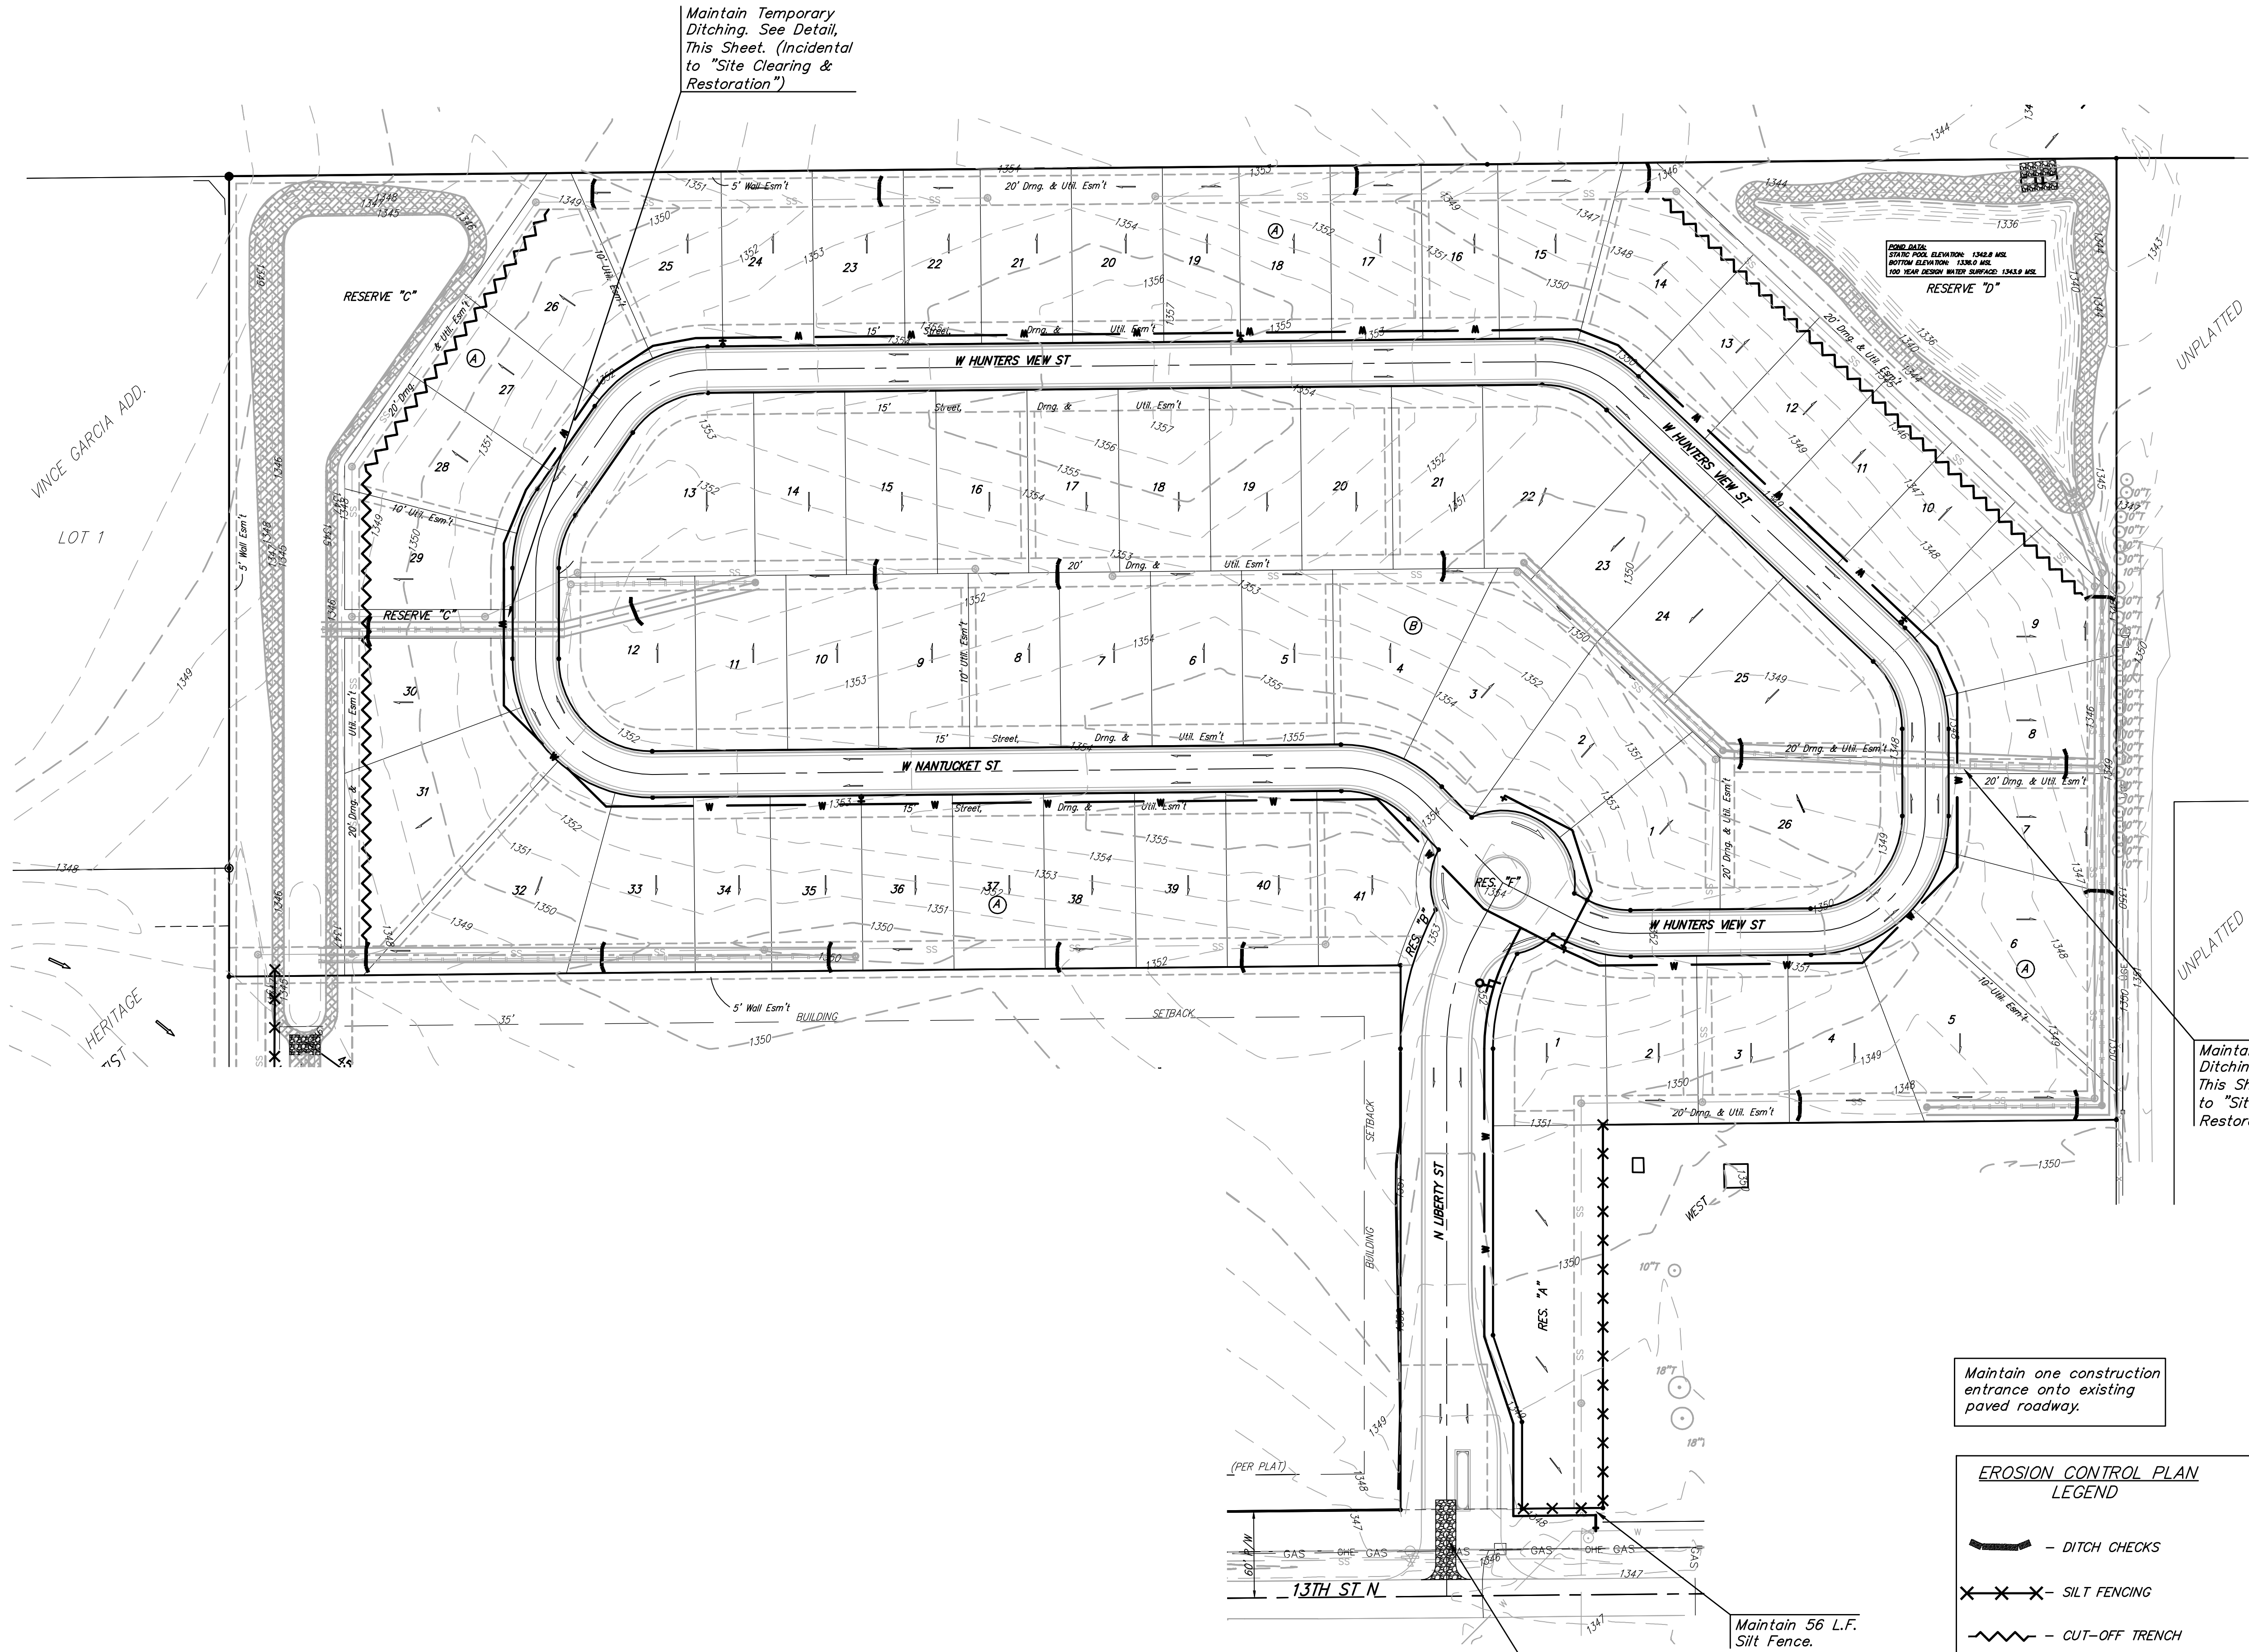

Maintain Temporary Ditching. See Detail, This Sheet. (Incidental to "Site Clearing & Restoration")

Maintain one construction entrance onto existing paved roadway.

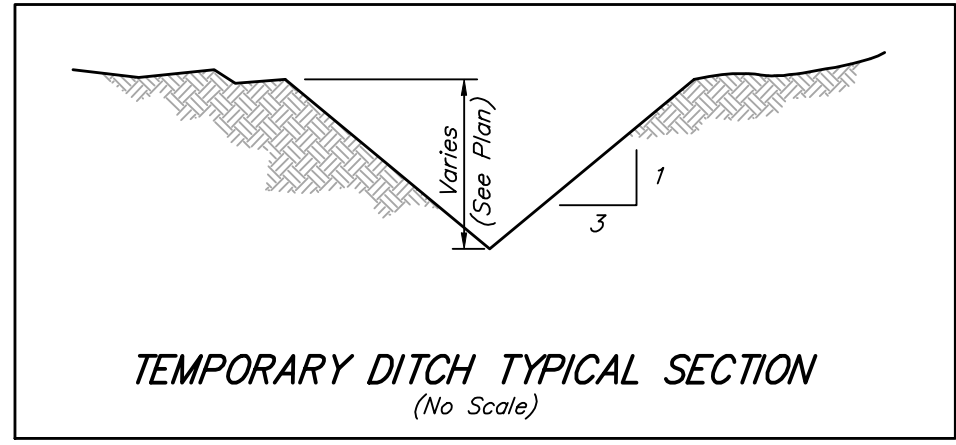

- EROSION CONTROL PLAN LEGEND**
- DITCH CHECKS
 - SILT FENCING
 - CUT-OFF TRENCH
 - EROSION CONTROL MAT
 - TEMPORARY DITCH
- NO SCALE

Maintain 56 L.F. Silt Fence.

B Baughman	Crystal Gardens Addition	
	EROSION CONTROL PLAN Water Distribution System	
<small>Baughman Company, P.A. 315 Ellis St. Wichita, KS 67211 P 316-262-7271 F 316-262-0149 ENGINEERING SURVEYING PLANNING LANDSCAPE ARCHITECTURE</small>		
PROJECT NUMBER 448-90330	DESIGN JAK	DRAWN TMS
REVISIONS:	APPROVED	DATE 8/12/08
	SCALE Noted	
	SHEET	7 OF 13