
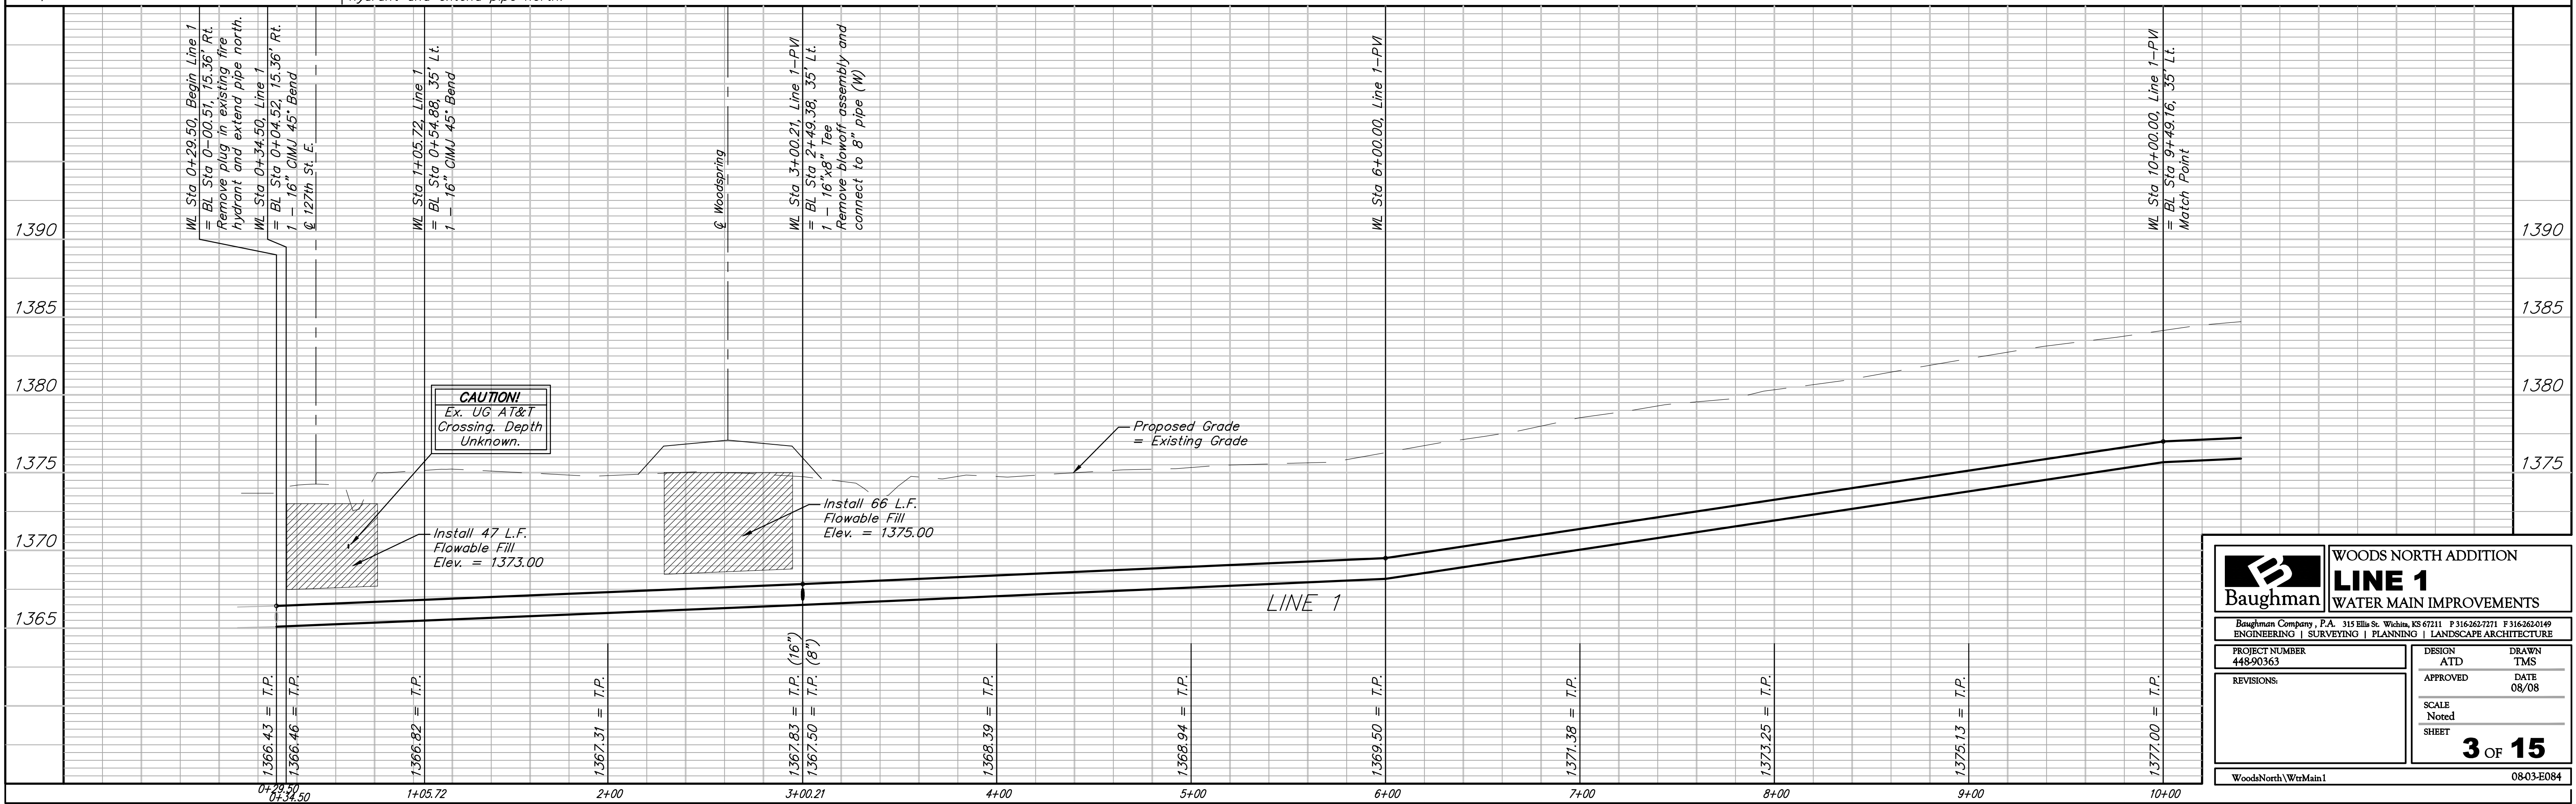


BENCHMARK:
CROSS CUT ON NORTH
END OF WEST HEADWALL
137.5' SOUTH & 12' WEST
OF THE INTERSECTION OF
29TH ST N & 127TH ST E.
ELEV. = 1382.45 NAVD88

☉ OF WEST EDGE OF
CONCRETE DRIVE 31.4' NE
OF THE EAST 1/4 CORNER
OF SEC. 3, TWP 27-S,
R-2-E.
ELEV. = 1373.82 NAVD88

Scale: 1" = 40' Horizontal
1" = 5' Vertical
• = Iron

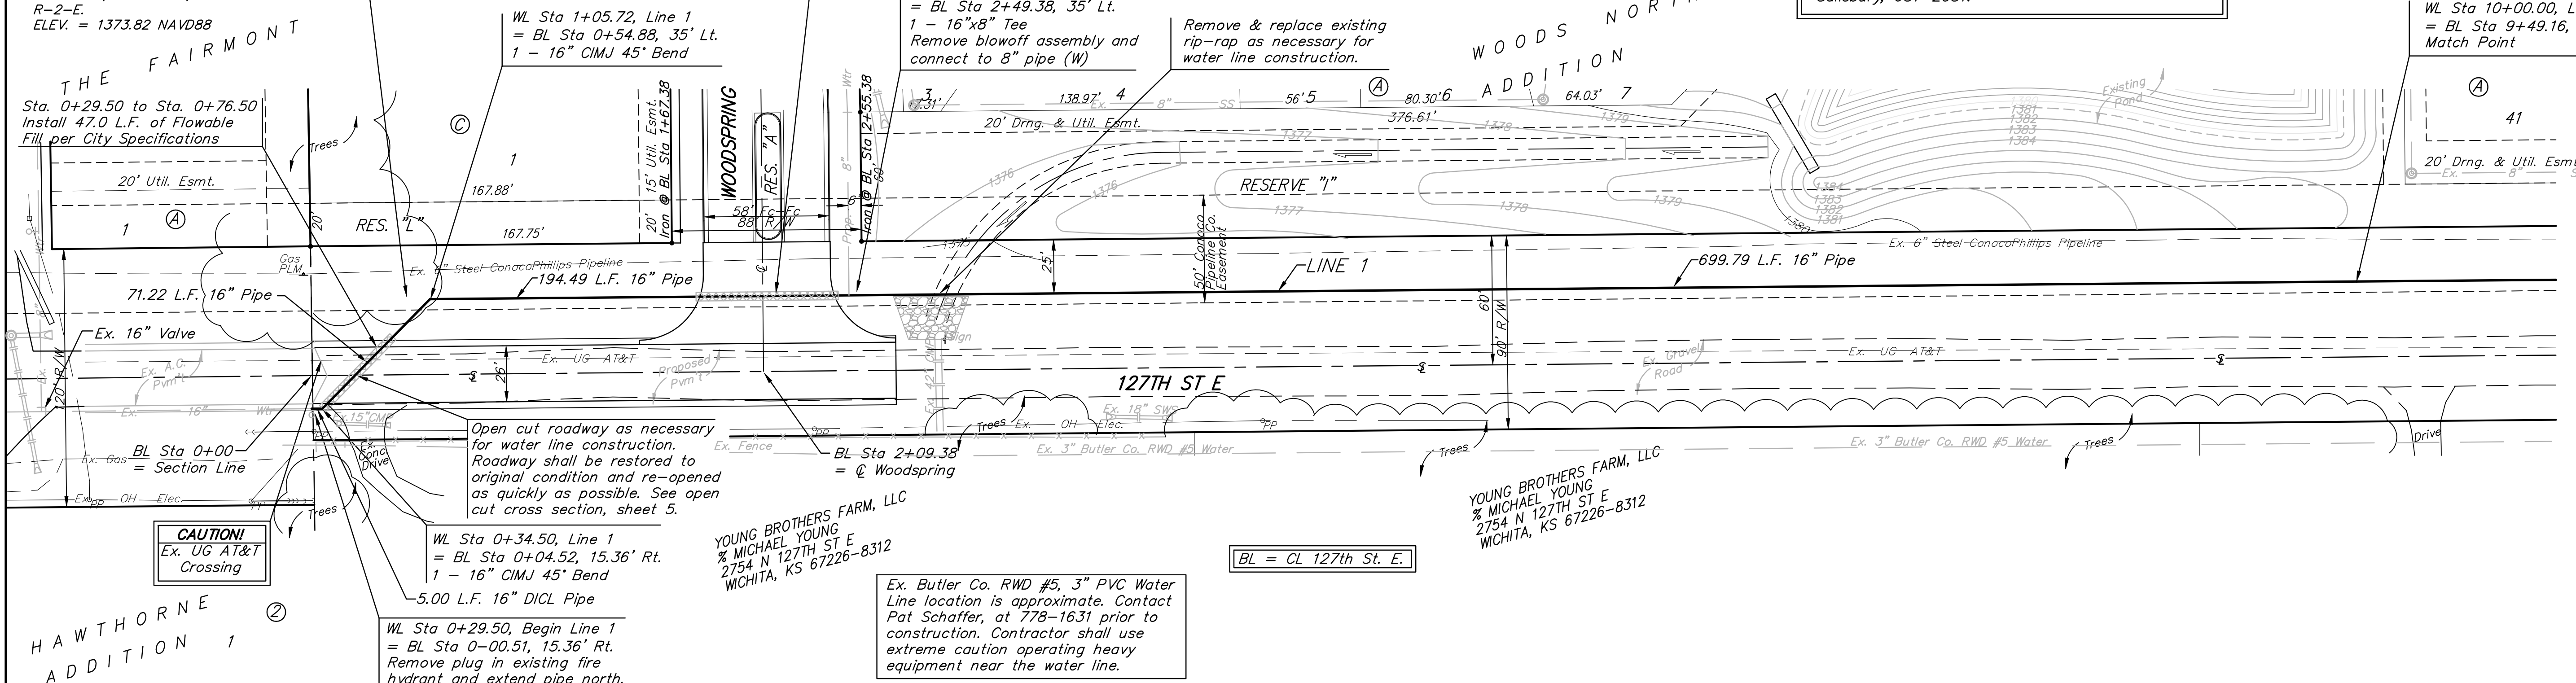

B Baughman		WOODS NORTH ADDITION LINE 1 WATER MAIN IMPROVEMENTS	
Baughman Company, P.A. 315 Ellis St. Wichita, KS 67211 P 316-262-7271 F 316-262-0149 ENGINEERING SURVEYING PLANNING LANDSCAPE ARCHITECTURE			
PROJECT NUMBER 448-90363	DESIGN ATD	DRAWN TMS	DATE 08/08
APPROVED	SCALE Noted	SHEET 3 OF 15	
REVISIONS:		WoodNorth\WtrMain1 0803-E084	