


**BENCHMARKS:**  
 BM #1: CITY OF WICHITA BENCHMARK  
 DISC, TOP OF CURB AT WEST END OF  
 CURB RETURN, NORTHWEST CORNER OF  
 INTERSECTION OF CITY VIEW AND  
 SHERIAC CIR. IN SHADOW WOODS  
 ADDITION.  
 ELEV. = 1386.66 NGVD29

BM #2: CITY OF WICHITA BENCHMARK  
 DISC, TOP OF CURB BY FIRE HYDRANT  
 AT WEST END OF CURB RETURN,  
 NORTHWEST CORNER OF INTERSECTION  
 OF SHERIAC CIR. AND SHERIAC CT.,  
 SOUTH OF SE CORNER OF LOT 13,  
 BLOCK B, SHADOW WOODS ADDITION.  
 ELEV. = 1392.11 NGVD29

Scale: 1" = 20'  
 • = Iron

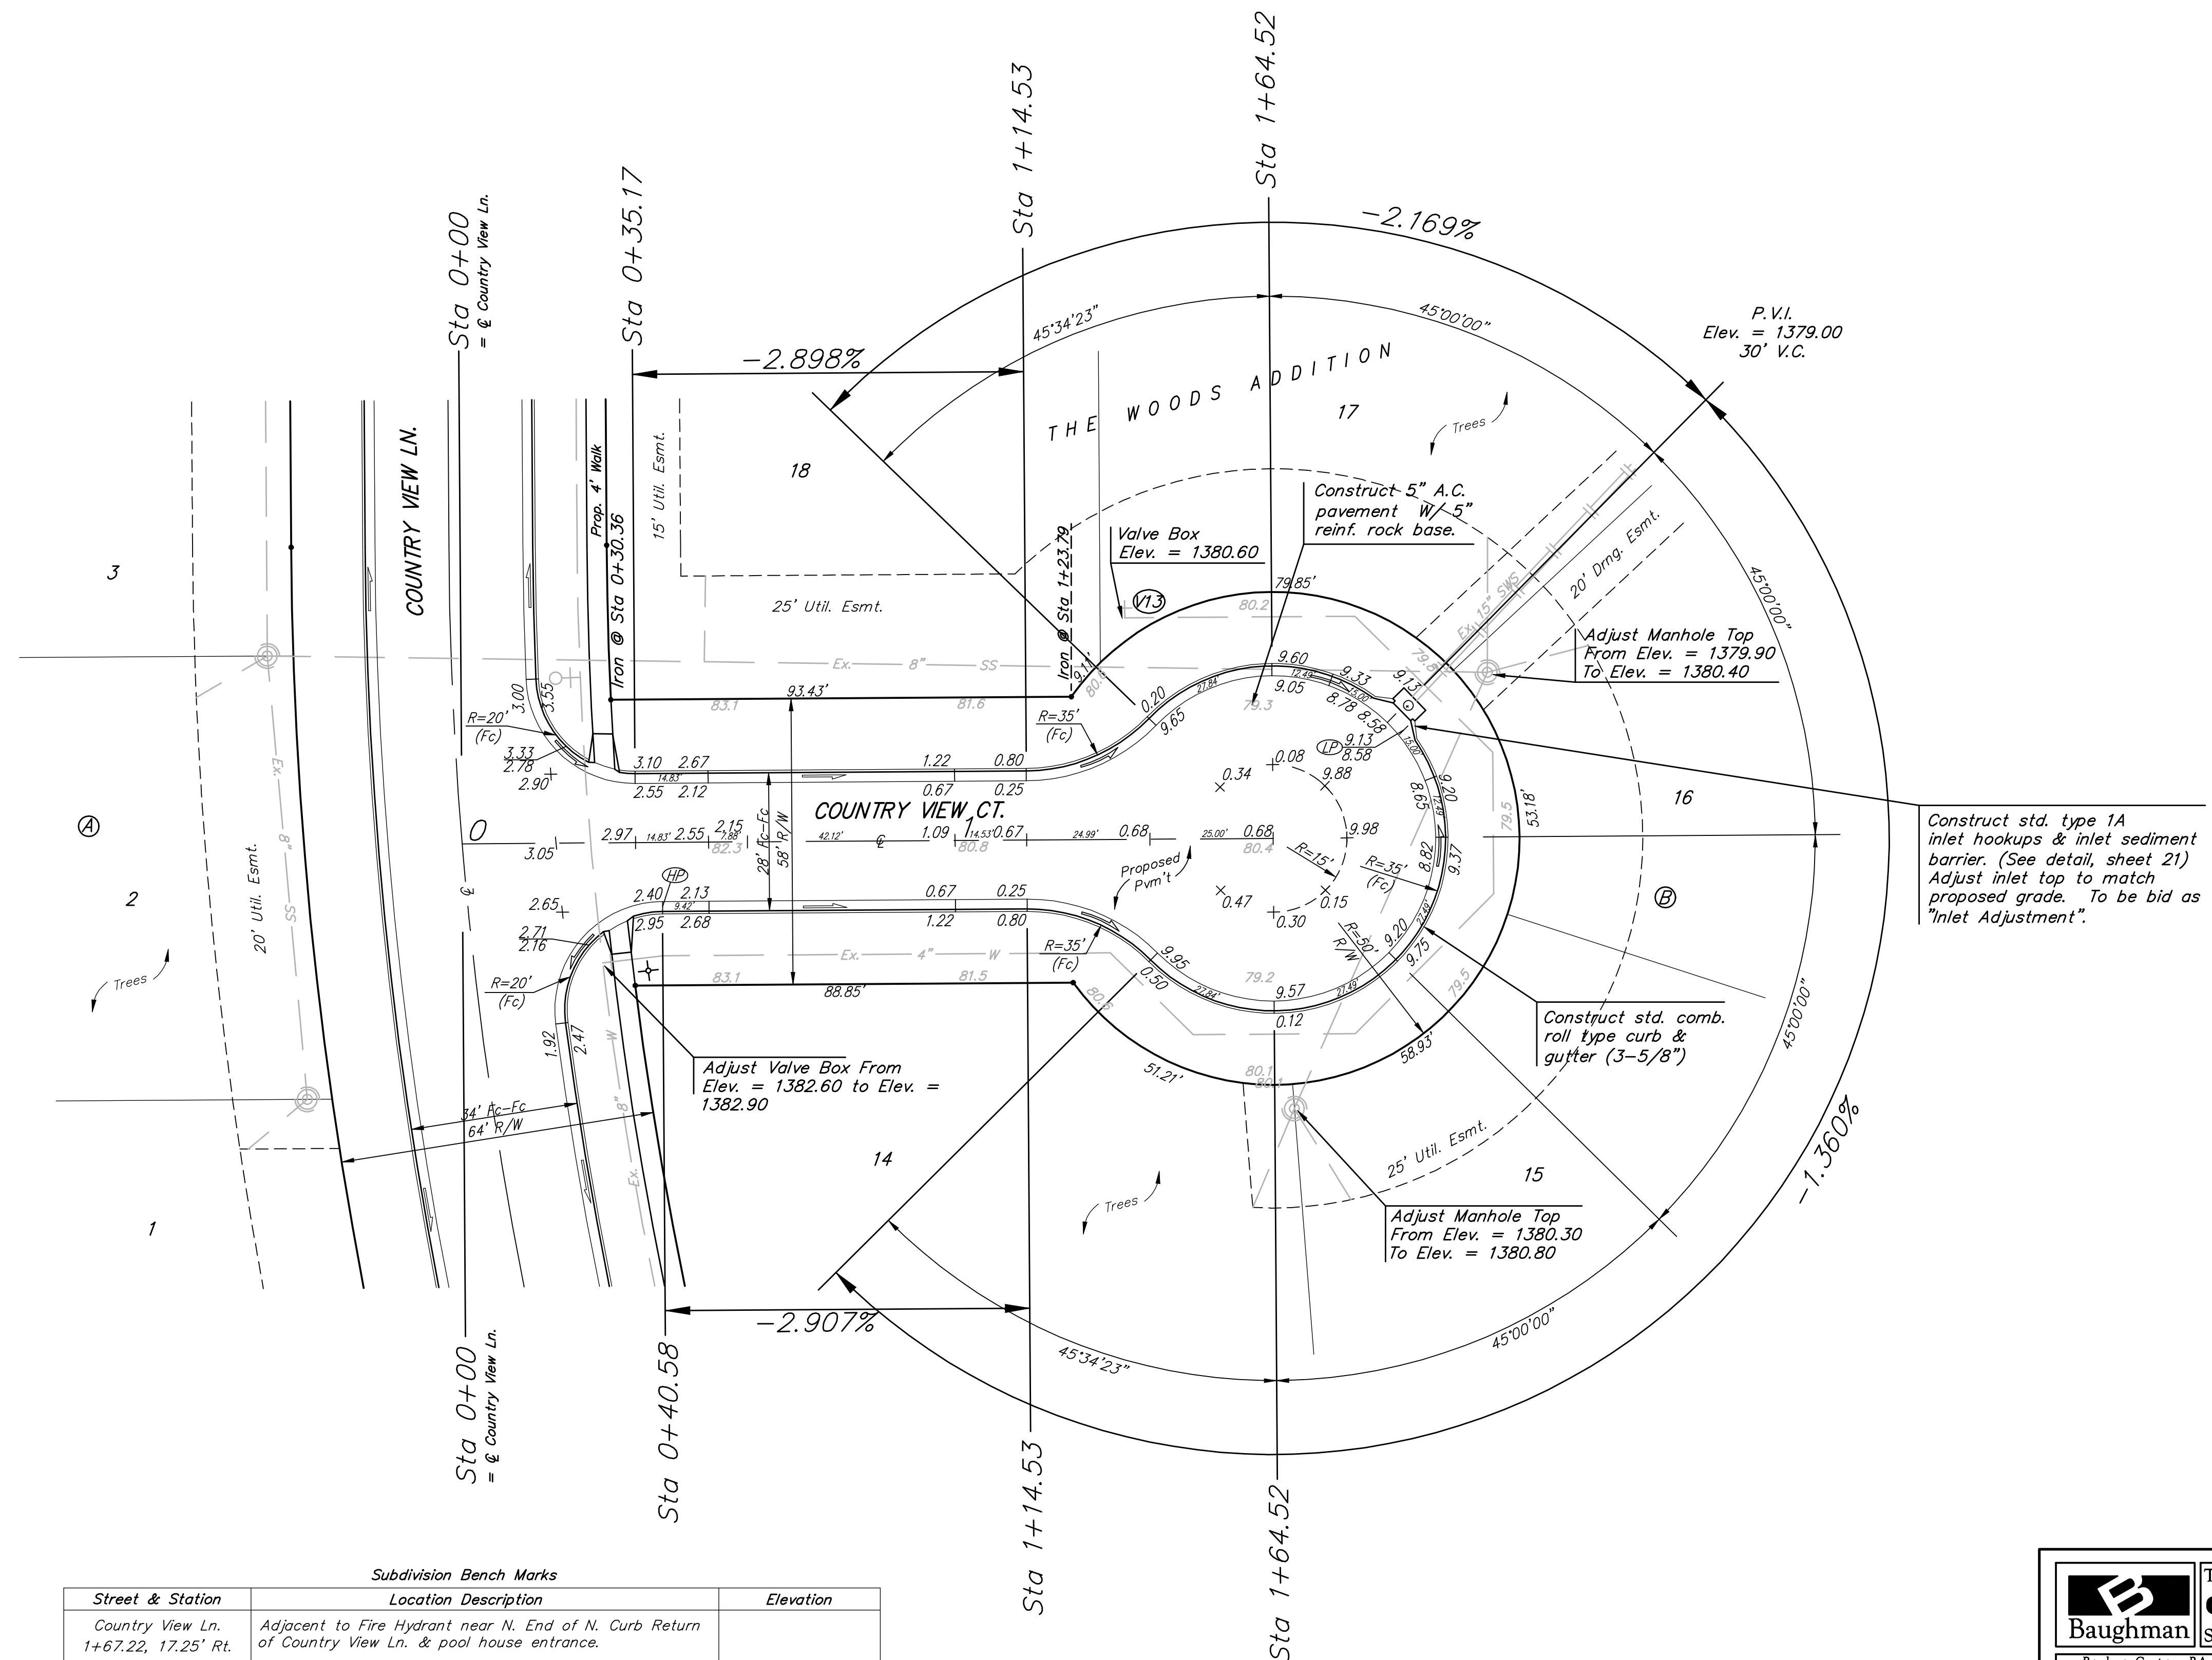

WATER VALVE LOCATION TABLE

VALVE NUMBER	STREET	BASELINE STATION	OFFSET DISTANCE	OFFSET DIRECTION
V1	Country View Ln.	0+16.00	21.62'	Rt.
V2	Country View Ln.	0+20.00	25.62'	Rt.
V3	Country View Ln.	1+67.22	26'	Rt.
V4	Country View Ln.	9+55.02	26'	Rt.
V5	Country View Ln.	10+15.10	26'	Rt.
V6	Country View Ln.	17+35.50	26'	Rt.
V7	Fawnwood	0+77.27	26'	Lt.
V8	Fawnwood	0+97.27	26'	Lt.
V9	Fawnwood	4+24.90	26'	Lt.
V10	City View	11+00.28	26'	Lt.
V11	City View	13+07.28	26.38'	Lt.
V12	City View	13+36.84	25.02'	Lt.
V13	Country View Ct.	1+34.72	44.94'	Lt.

Paving contractor will be responsible to operate all water valves on the project, in the presence of the inspector, to ensure accessibility to the valves, and that all valves are left in the "ON" position when the project is completed.

Subdivision Bench Marks

Street & Station	Location Description	Elevation
Country View Ln. 1+67.22, 17.25' Rt.	Adjacent to Fire Hydrant near N. End of N. Curb Return of Country View Ln. & pool house entrance.	
Country View Ln. 10+15.10, 17.25' Rt.	Adjacent to Fire Hydrant at N. End of N. Curb Return of Country View Ln. & Country View Ct.	
Country View Ln. 17+33.21, 17.25' Rt.	Adjacent to Fire Hydrant at S End of E. Curb Return of Country View Ln. & Fawnwood.	
City View 11+00.28, 17.25' Lt.	Adjacent to Fire Hydrant near common lot corner of Lots 26 & 27, Block C.	

NOTE: ROLL TYPE CURB & GUTTER TO BE CONSTRUCTED ON THE PAVEMENT SHOWN ON THIS SHEET. TOP OF CURB ELEVATIONS ARE GIVEN FOR FULL HEIGHT CURB.

**Baughman** THE WOODS ADDITION - PH I  
**COUNTRY VIEW CT.**  
 STA 0+00 TO STA 1+64.52

Baughman Company, P.A. 315 Ellis St., Wichita, KS 67211 P 316-262-7271 F 316-262-0149  
 ENGINEERING | SURVEYING | PLANNING | LANDSCAPE ARCHITECTURE

PROJECT NUMBER: 47284359 DESIGN: AEG DRAWN: TMS  
 APPROVED: AEG DATE: 8/11/08  
 SCALE: Noted SHEET: 16 OF 34

The Woods Addition\Phase 1\STR\STR1.dwg 06-06-E583