


SCALE
1" = 100'

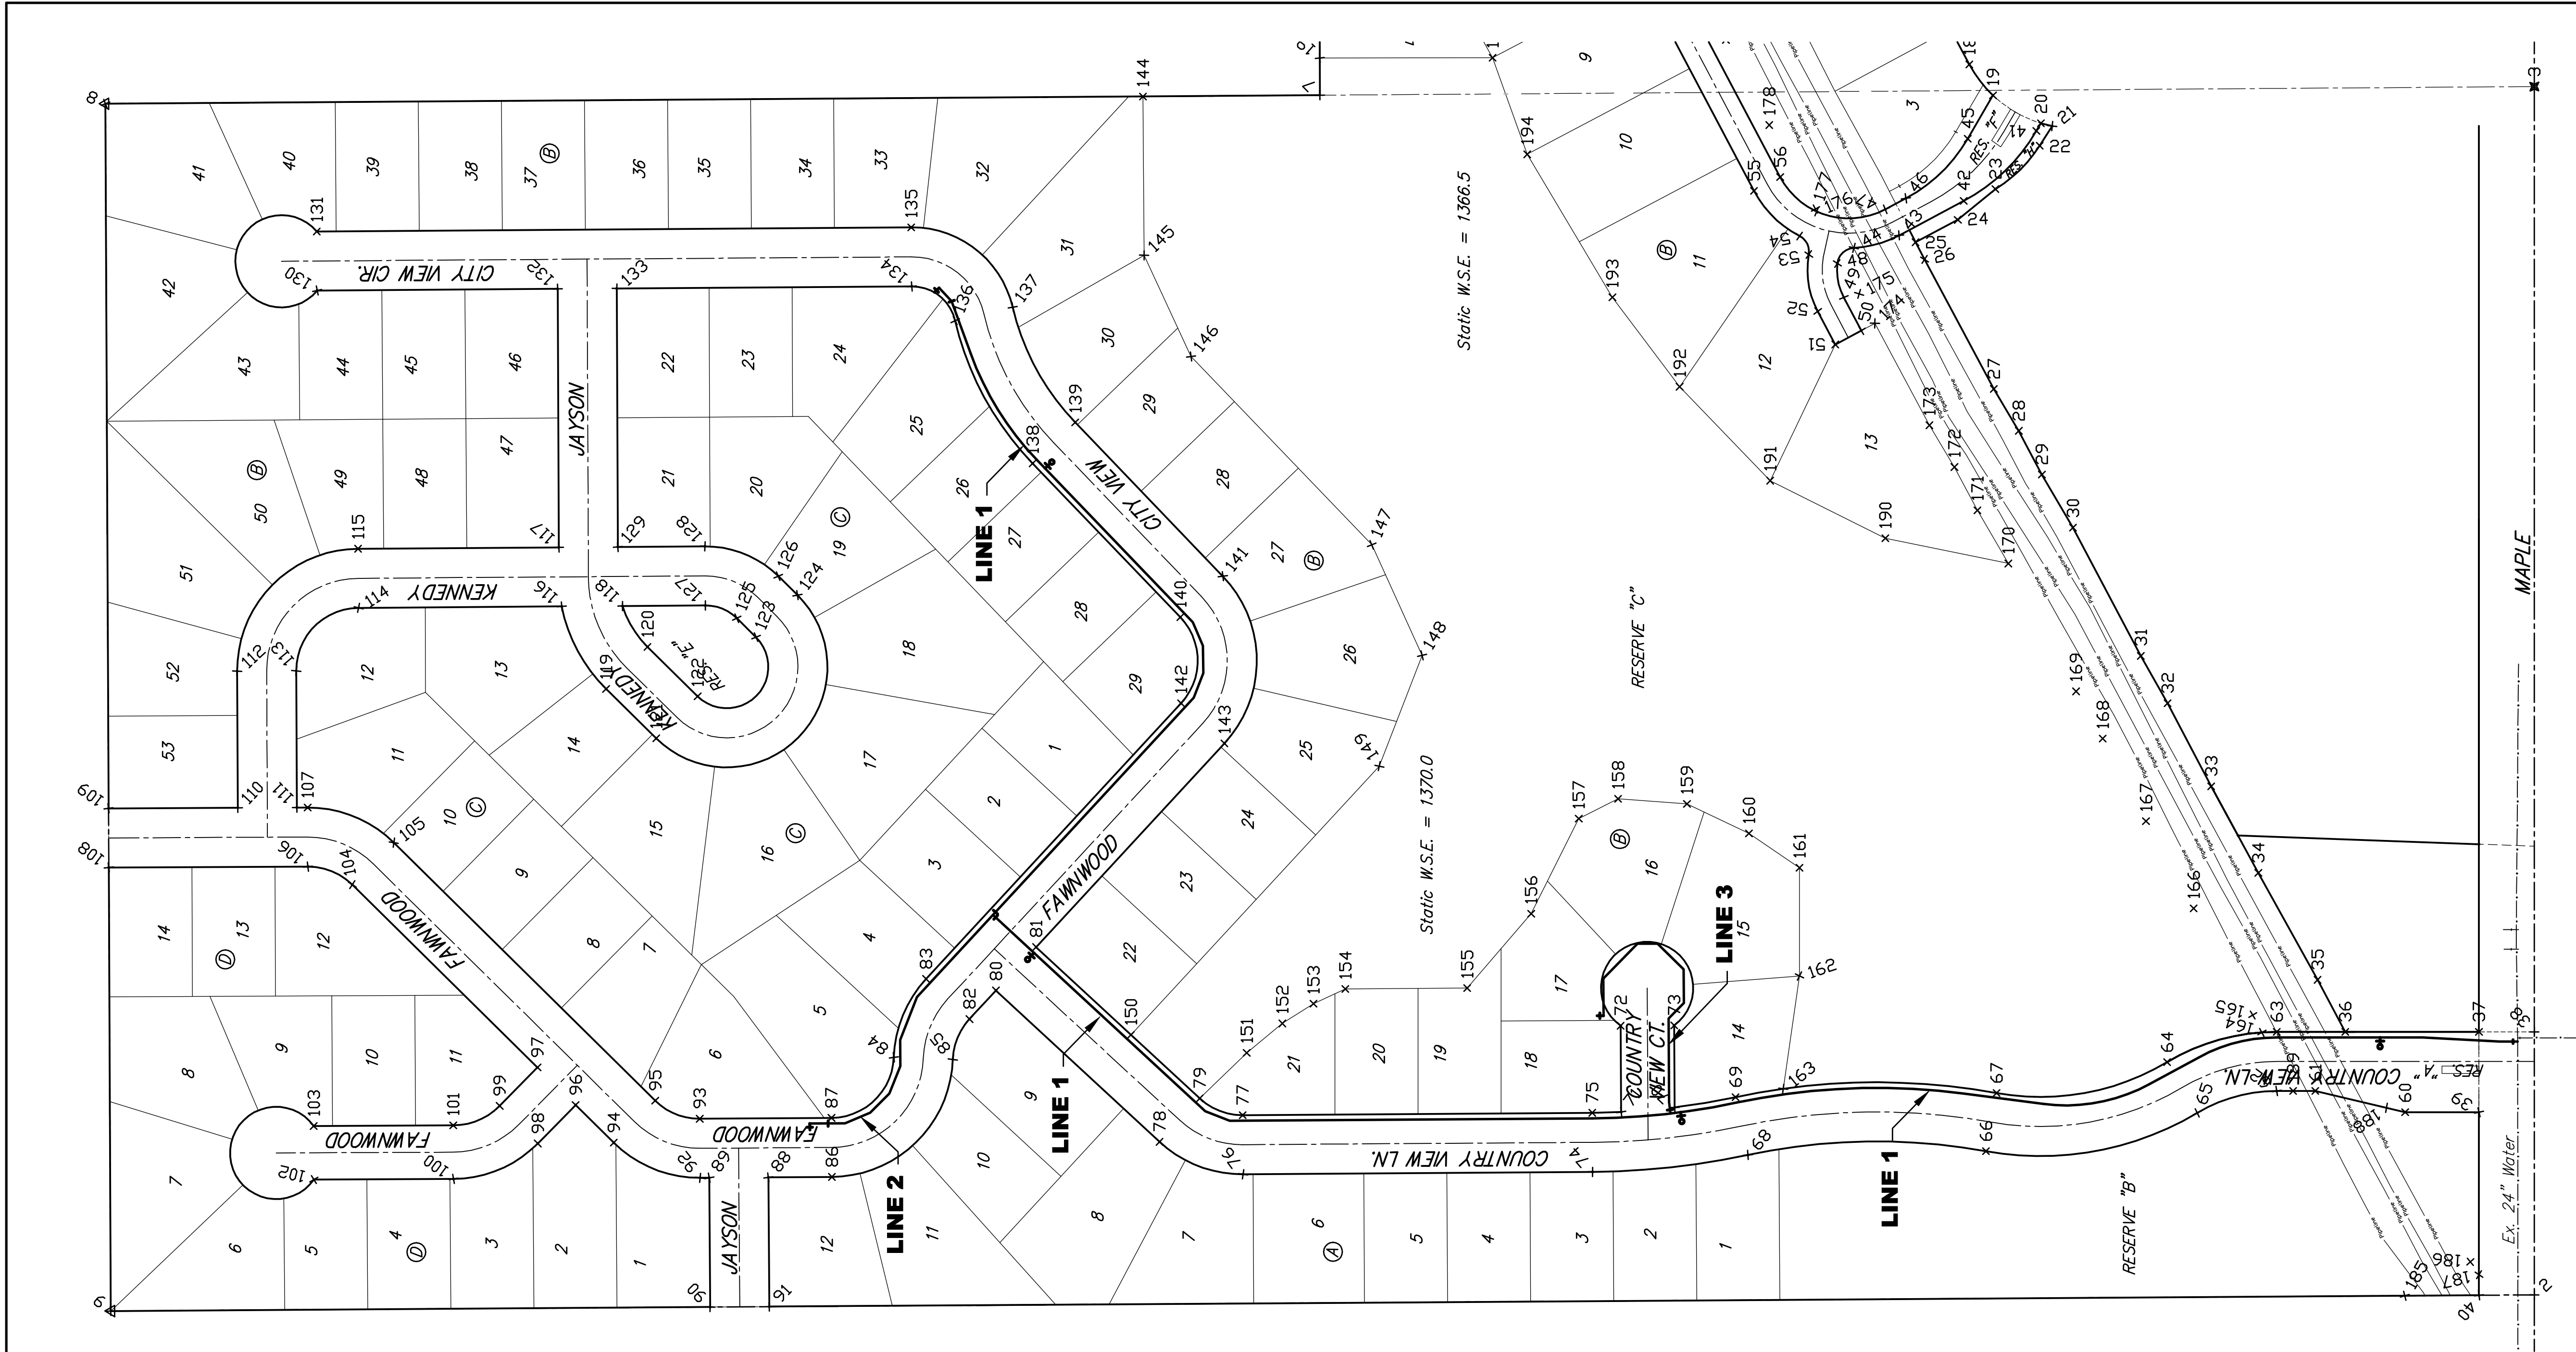

| PT. | NORTHING | EASTING |
|-----|------------|------------|
| 1 | 17109.3290 | 10939.9429 |
| 2 | 17109.3340 | 12248.7265 |
| 3 | 18425.0450 | 12239.3667 |
| 4 | 19740.6931 | 10230.2098 |
| 5 | 19734.9807 | 10230.4470 |
| 6 | 18426.6162 | 13297.8864 |
| 7 | 18303.5892 | 13071.8652 |
| 8 | 18158.0036 | 12796.4364 |
| 9 | 18061.9075 | 12611.8878 |
| 10 | 18013.6348 | 12519.9184 |
| 11 | 17953.2886 | 12408.5241 |
| 12 | 17815.7505 | 12482.5246 |
| 13 | 17802.5441 | 12423.4111 |
| 14 | 17721.4337 | 12272.6885 |
| 15 | 17695.8332 | 12239.2431 |
| 16 | 17643.9933 | 12209.0333 |
| 17 | 17631.7184 | 12205.8944 |
| 18 | 17645.1819 | 12184.7216 |
| 19 | 17693.1830 | 12137.7977 |
| 20 | 17734.0231 | 12104.4391 |
| 21 | 17779.6281 | 12080.1124 |
| 22 | 17769.9859 | 12061.3760 |
| 23 | 17694.9892 | 11921.2512 |
| 24 | 17667.8414 | 11875.8433 |
| 25 | 17642.8426 | 11828.5376 |
| 26 | 17709.2828 | 11771.0585 |
| 27 | 17535.6839 | 11632.0881 |
| 28 | 17506.6115 | 11580.7786 |
| 29 | 17459.4851 | 11490.8217 |
| 30 | 17408.3266 | 11397.0800 |
| 31 | 17344.1128 | 11281.1745 |
| 32 | 17314.1538 | 11224.7658 |
| 33 | 17169.3301 | 11169.2643 |
| 34 | 17109.3301 | 11224.7665 |
| 35 | 17169.3298 | 11137.7663 |
| 36 | 17169.3290 | 10939.9431 |


| PT. | NORTHING | EASTING |
|-----|------------|------------|
| 37 | 17648.8718 | 12200.6620 |
| 38 | 17727.5415 | 12124.8971 |
| 39 | 17797.4945 | 12087.5827 |
| 40 | 17846.4734 | 12074.0580 |
| 41 | 17723.2594 | 12192.1799 |
| 42 | 17790.1287 | 12127.7798 |
| 43 | 17812.5553 | 12115.8170 |
| 44 | 17864.4389 | 12057.1734 |
| 45 | 17857.4057 | 12020.2469 |
| 46 | 17838.4858 | 11984.4554 |
| 47 | 17866.6976 | 11969.3517 |
| 48 | 17885.6963 | 12005.2921 |
| 49 | 17895.3826 | 12056.7340 |
| 50 | 17905.3702 | 12086.8981 |
| 51 | 17954.6429 | 12135.7207 |
| 52 | 17926.3524 | 12150.6755 |
| 53 | 18210.0819 | 12618.9430 |
| 54 | 18231.2775 | 12628.5476 |
| 55 | 18207.1313 | 12681.8342 |
| 56 | 18249.3298 | 11137.7660 |
| 57 | 17346.6489 | 11160.7656 |
| 58 | 17388.4907 | 11160.7655 |
| 59 | 17368.4909 | 11224.7655 |
| 60 | 17507.2438 | 11192.0681 |
| 61 | 17474.4842 | 11123.5186 |
| 62 | 17703.3629 | 11095.5703 |
| 63 | 17692.0014 | 11158.5598 |
| 64 | 17961.4039 | 11091.4617 |
| 65 | 17974.7648 | 11154.0516 |
| 66 | 18040.6508 | 11142.9587 |
| 67 | 18098.6190 | 11137.9961 |
| 68 | 18099.2415 | 11231.4281 |
| 69 | 18041.2428 | 11231.7658 |
| 70 | 18129.5523 | 11073.1478 |
| 71 | 18129.9787 | 11137.1464 |
| 72 | 18508.2642 | 11070.6243 |

| PT. | NORTHING | EASTING |
|-----|------------|------------|
| 73 | 18508.6907 | 11134.6229 |
| 74 | 18598.7729 | 11105.7162 |
| 75 | 18555.3164 | 11152.7005 |
| 76 | 18776.0103 | 11269.6459 |
| 77 | 18723.2594 | 11316.6302 |
| 78 | 18804.6278 | 11238.6944 |
| 79 | 18851.6231 | 11282.1510 |
| 80 | 18886.6330 | 11197.2285 |
| 81 | 18822.6737 | 11194.9465 |
| 82 | 18953.7102 | 11067.6561 |
| 83 | 18954.1367 | 11131.6547 |
| 84 | 19022.5282 | 11067.1975 |
| 85 | 19086.5268 | 11066.7711 |
| 86 | 19085.8940 | 10926.7742 |
| 87 | 19021.5954 | 10927.2006 |
| 88 | 19096.4699 | 11066.7048 |
| 89 | 19096.8963 | 11130.7034 |
| 90 | 19190.0635 | 11104.7439 |
| 91 | 19145.1112 | 11150.2993 |
| 92 | 19231.3481 | 11145.4819 |
| 93 | 19272.6326 | 11186.2199 |
| 94 | 19272.3686 | 11103.9110 |
| 95 | 19213.6532 | 11144.6490 |
| 96 | 19363.6277 | 11065.5192 |
| 97 | 19363.8811 | 11123.5186 |
| 98 | 19514.8699 | 11064.8585 |
| 99 | 19515.1232 | 11122.8580 |
| 100 | 19381.7866 | 11384.2366 |
| 101 | 19428.3537 | 11429.7920 |
| 102 | 19521.3648 | 11403.8334 |
| 103 | 19521.6443 | 11467.8328 |
| 104 | 19737.0793 | 11402.8911 |
| 105 | 19737.8589 | 11466.8038 |
| 106 | 19597.3602 | 11467.5021 |
| 107 | 19533.3608 | 11467.7816 |
| 108 | 19598.0068 | 11615.5301 |

| PT. | NORTHING | EASTING |
|-----|------------|------------|
| 109 | 19534.0074 | 11615.8097 |
| 110 | 19466.4814 | 11684.1051 |
| 111 | 19466.9268 | 11748.1035 |
| 112 | 19246.3765 | 11685.6370 |
| 113 | 19249.5985 | 11749.6182 |
| 114 | 19180.5355 | 11686.0953 |
| 115 | 19198.3718 | 11596.2846 |
| 116 | 19153.4195 | 11641.8400 |
| 117 | 19144.0843 | 11542.7158 |
| 118 | 19099.1320 | 11588.2712 |
| 119 | 19035.9179 | 11652.3335 |
| 120 | 18990.9656 | 11697.8888 |
| 121 | 19056.7477 | 11672.8875 |
| 122 | 19011.7853 | 11718.4489 |
| 123 | 19090.7960 | 11686.7198 |
| 124 | 19091.2414 | 11750.7183 |
| 125 | 19185.5906 | 11750.0616 |
| 126 | 19207.8014 | 12027.8014 |
| 127 | 19511.7507 | 12091.7999 |
| 128 | 19250.8123 | 12029.6145 |
| 129 | 19186.8136 | 12030.0599 |
| 130 | 18867.2141 | 12032.2843 |
| 131 | 18871.6595 | 12096.2828 |
| 132 | 18820.1330 | 11995.1812 |
| 133 | 18757.8037 | 12009.7089 |
| 134 | 18736.2612 | 11840.5824 |
| 135 | 18690.0999 | 11884.9122 |
| 136 | 18784.2319 | 11674.0271 |
| 137 | 18530.1526 | 11718.3570 |
| 138 | 18575.4394 | 11580.7540 |
| 139 | 18528.4551 | 11537.2975 |
| 140 | 18616.6415 | 12038.0332 |
| 141 | 18615.4438 | 12066.0962 |
| 142 | 18564.6138 | 11956.3630 |
| 143 | 18368.7810 | 11752.4396 |
| 144 | 18314.3236 | 11632.5432 |

| PT. | NORTHING | EASTING |
|-----|------------|------------|
| 145 | 18360.6333 | 11512.5600 |
| 146 | 18629.7755 | 11221.5690 |
| 147 | 18504.3195 | 11202.1032 |
| 148 | 18465.7716 | 11233.9475 |
| 149 | 18431.9443 | 11255.2950 |
| 150 | 18397.5103 | 11271.3667 |
| 151 | 18265.5133 | 11272.2463 |
| 152 | 18196.1015 | 11352.7301 |
| 153 | 18144.5914 | 11458.8560 |
| 154 | 18101.9623 | 11477.1924 |
| 155 | 18027.3614 | 11471.8583 |
| 156 | 17960.2389 | 11439.7930 |
| 157 | 17905.5133 | 11402.4444 |
| 158 | 17905.5133 | 11285.3896 |
| 159 | 17923.0751 | 11163.1616 |
| 160 | 17404.4449 | 11224.2162 |
| 161 | 17414.4341 | 11243.0247 |
| 162 | 17478.4280 | 11358.5332 |
| 163 | 17530.0341 | 11453.0960 |
| 164 | 17576.8646 | 11542.4871 |
| 165 | 17605.8486 | 11593.6407 |
| 166 | 17679.2047 | 11732.1526 |
| 167 | 17712.7827 | 11789.6627 |
| 168 | 17737.5947 | 11836.6149 |
| 169 | 17764.6318 | 11881.8776 |
| 170 | 17823.7671 | 11992.3353 |
| 171 | 17840.8216 | 12024.1908 |
| 172 | 17866.7353 | 12113.4093 |
| 173 | 17888.1314 | 12116.1223 |
| 174 | 17938.1605 | 12207.1053 |
| 175 | 17985.1168 | 12299.3255 |
| 176 | 18004.2262 | 12408.2736 |
| 177 | 18192.5360 | 12689.5495 |
| 178 | 18228.8467 | 12759.2901 |
| 179 | 18374.0875 | 13034.0471 |
| 180 | 18426.3671 | 13130.0934 |

| PT. | NORTHING | EASTING |
|-----|------------|------------|
| 181 | 17249.7212 | 10939.0074 |
| 182 | 17178.6023 | 10975.6891 |
| 183 | 17169.3291 | 10961.7824 |
| 184 | 17269.6330 | 11142.5643 |
| 185 | 17370.6906 | 11160.7655 |
| 186 | 17812.3715 | 11759.5428 |
| 187 | 17937.2547 | 11821.8379 |
| 188 | 18035.3165 | 11923.5792 |
| 189 | 18108.0939 | 12020.4025 |
| 190 | 18200.4842 | 12175.3706 |
| 191 | 18237.9113 | 12280.0094 |
| 192 | 18425.1049 | 12279.7315 |



Baughman

THE WOODS ADDITION
COORDINATE SHEET
WATER DISTRIBUTION SYSTEM

Baughman Company, P.A. 315 Ellis St. Wichita, KS 67211 P 316-262-7271 F 316-262-0149
ENGINEERING | SURVEYING | PLANNING | LANDSCAPE ARCHITECTURE

PROJECT NUMBER
47284359

DESIGN
AEG

DRAWN
AEG

REVISIONS:

APPROVED
AEG

DATE
8/11/08

SCALE
Noted

23 OF 34

The Woods Addition\STR\Coordinates.dwg 06-06-E583