



±

17+33.21

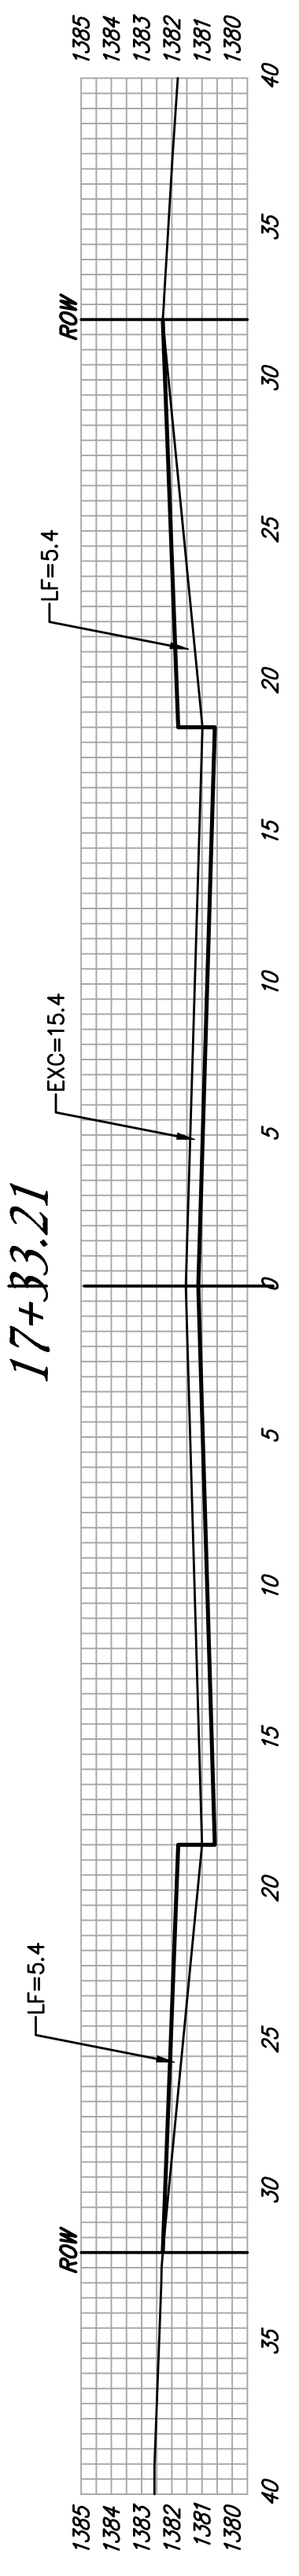


EXC = 19.1
LF = 13.2
CF = 0.0

17+00

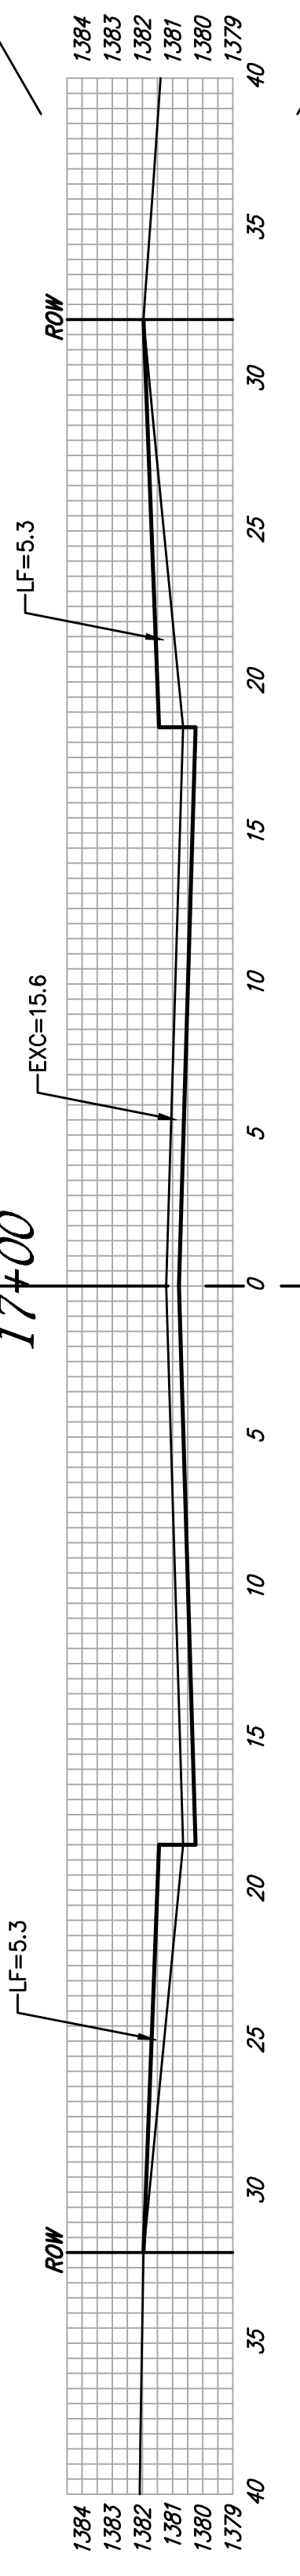


EXC = 29.1
LF = 19.4
CF = 0.0

16+50

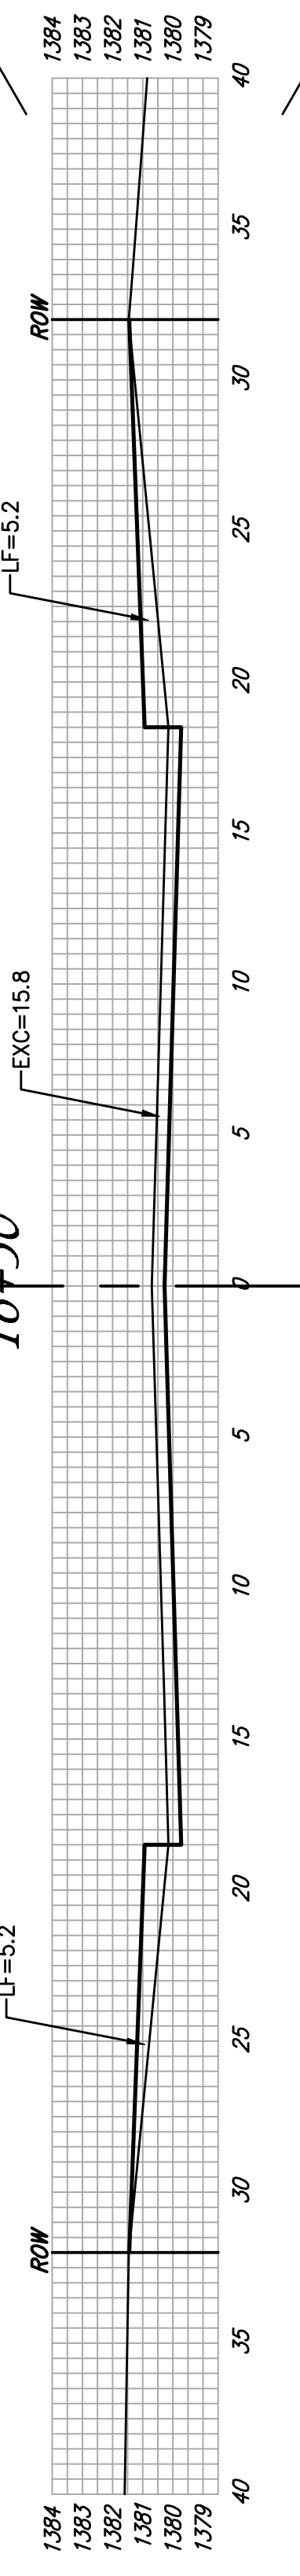


EXC = 29.4
LF = 19.3
CF = 0.0

16+00

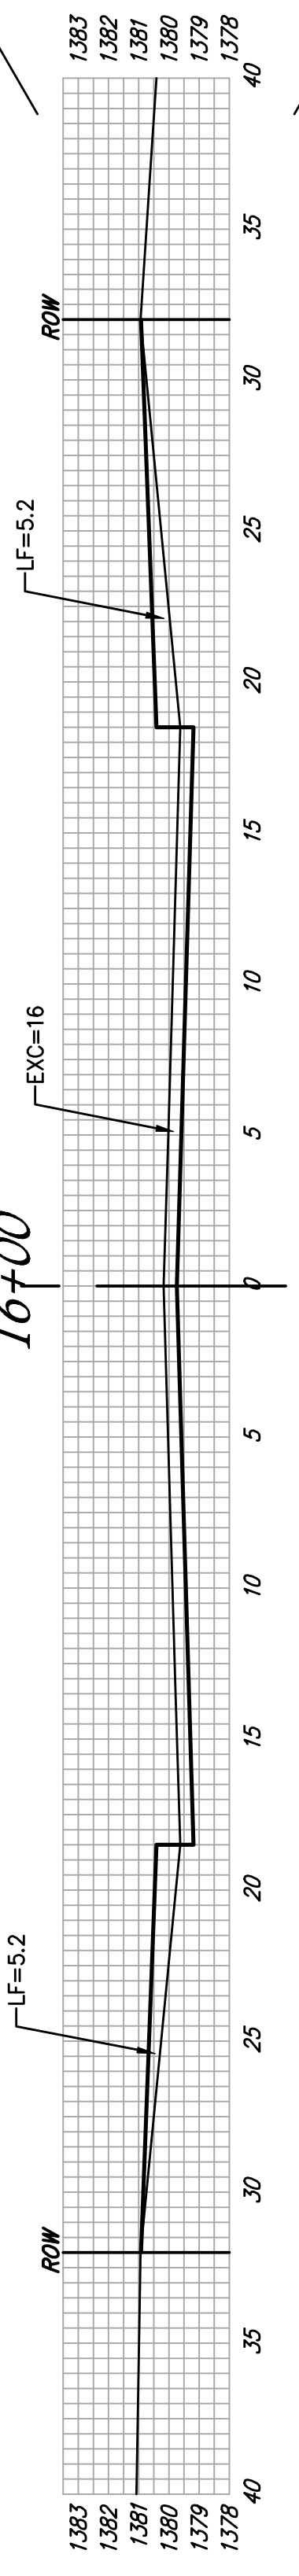


EXC = 29.9
LF = 19.1
CF = 0.0

15+50

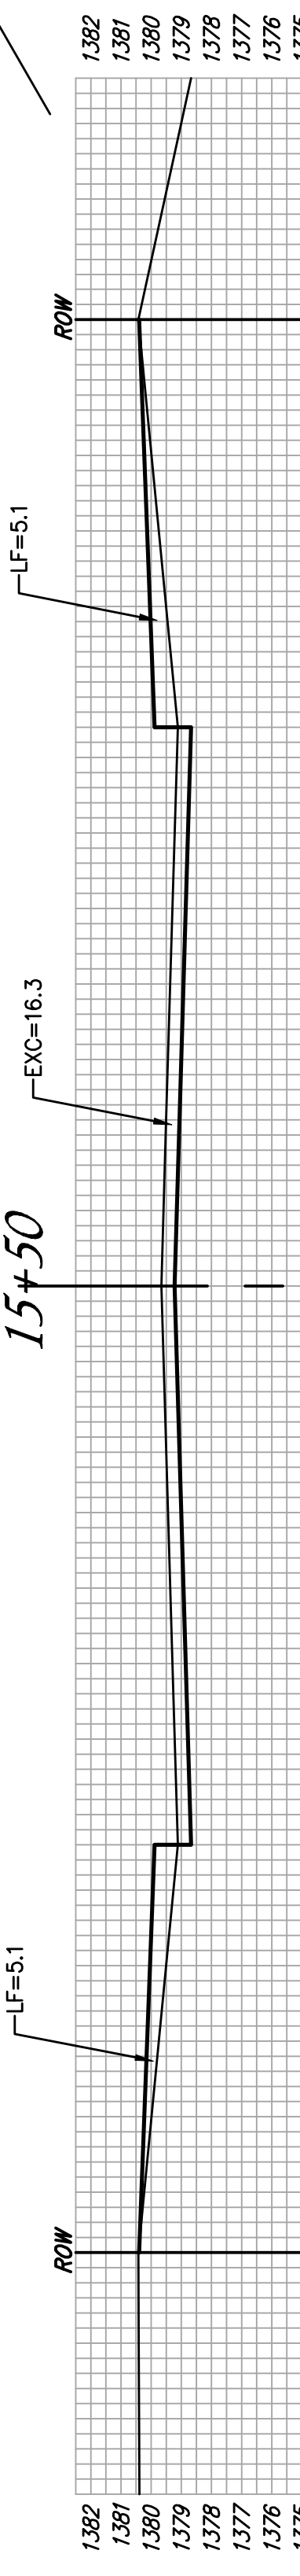

EXC = 30.4
LF = 18.7
CF = 0.0

15+00

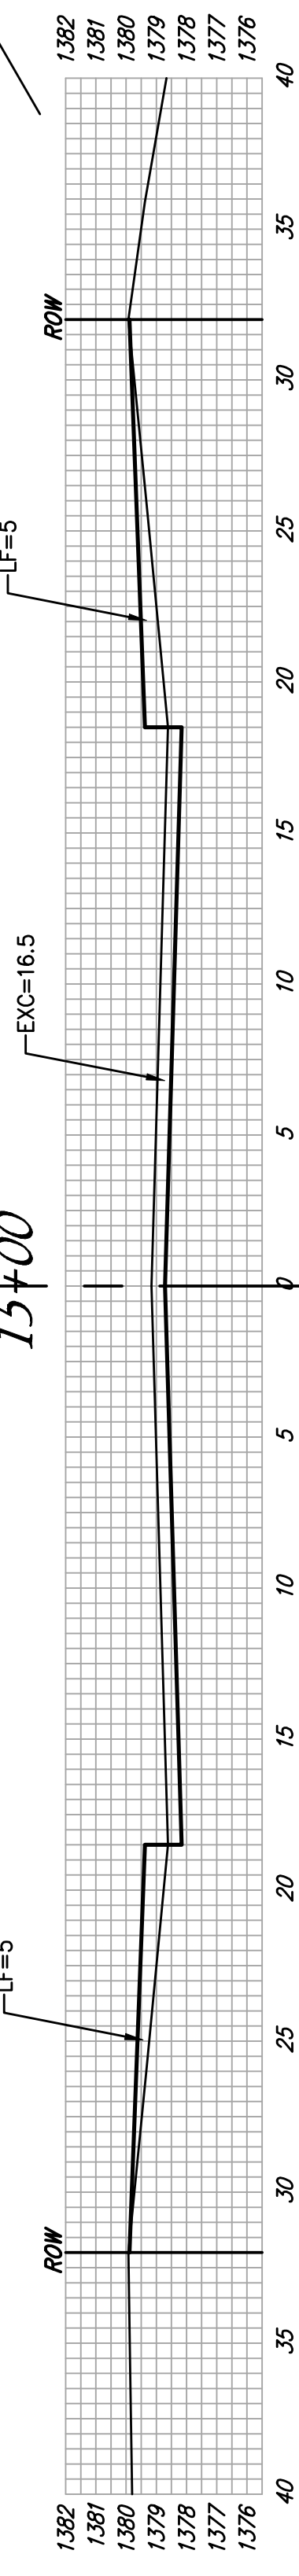

COUNTRY VIEW LN.

±

SHEET TOTAL:
EXCAVATION = 137.9 C.Y.
LOOSE FILL = 89.6 C.Y.
COMPACTED FILL = 0.0 C.Y.

