



±


EXC = 8.0
LF = 5.6
CF = 0.0

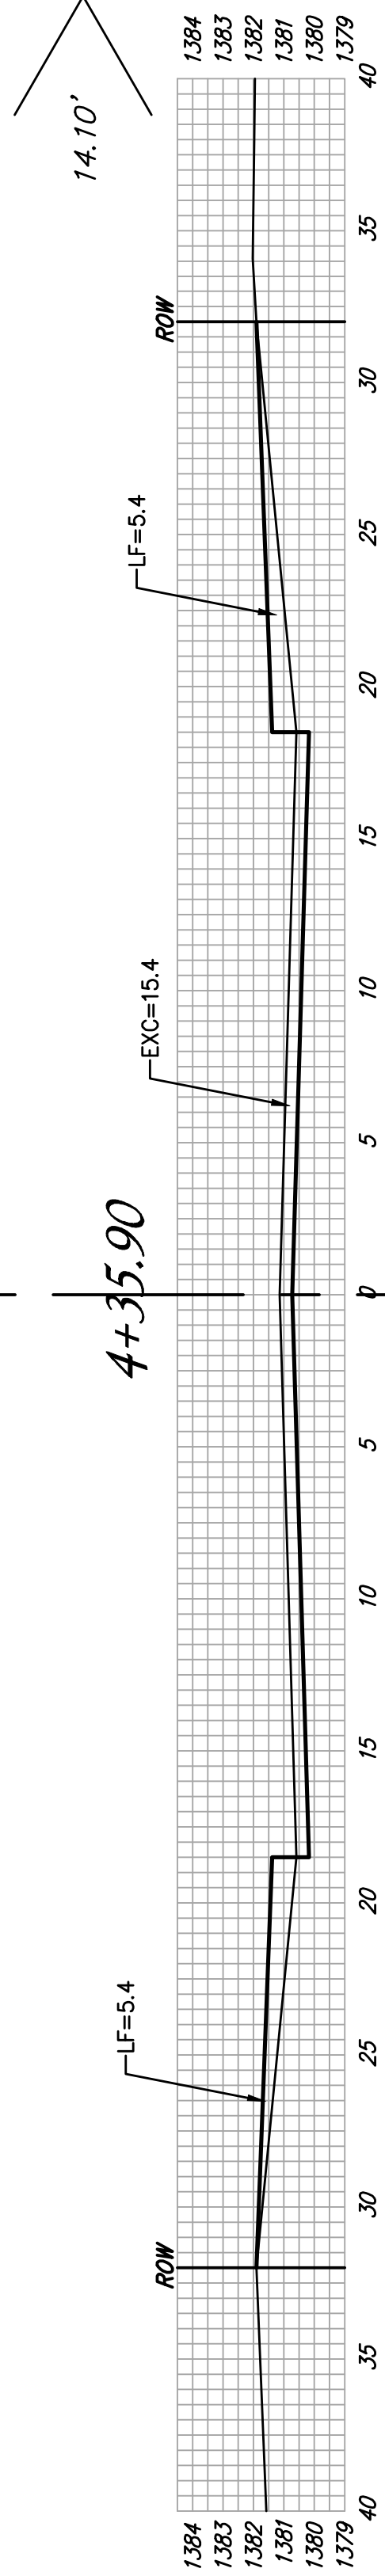


EXC = 48.6
LF = 11.1
CF = 0.0

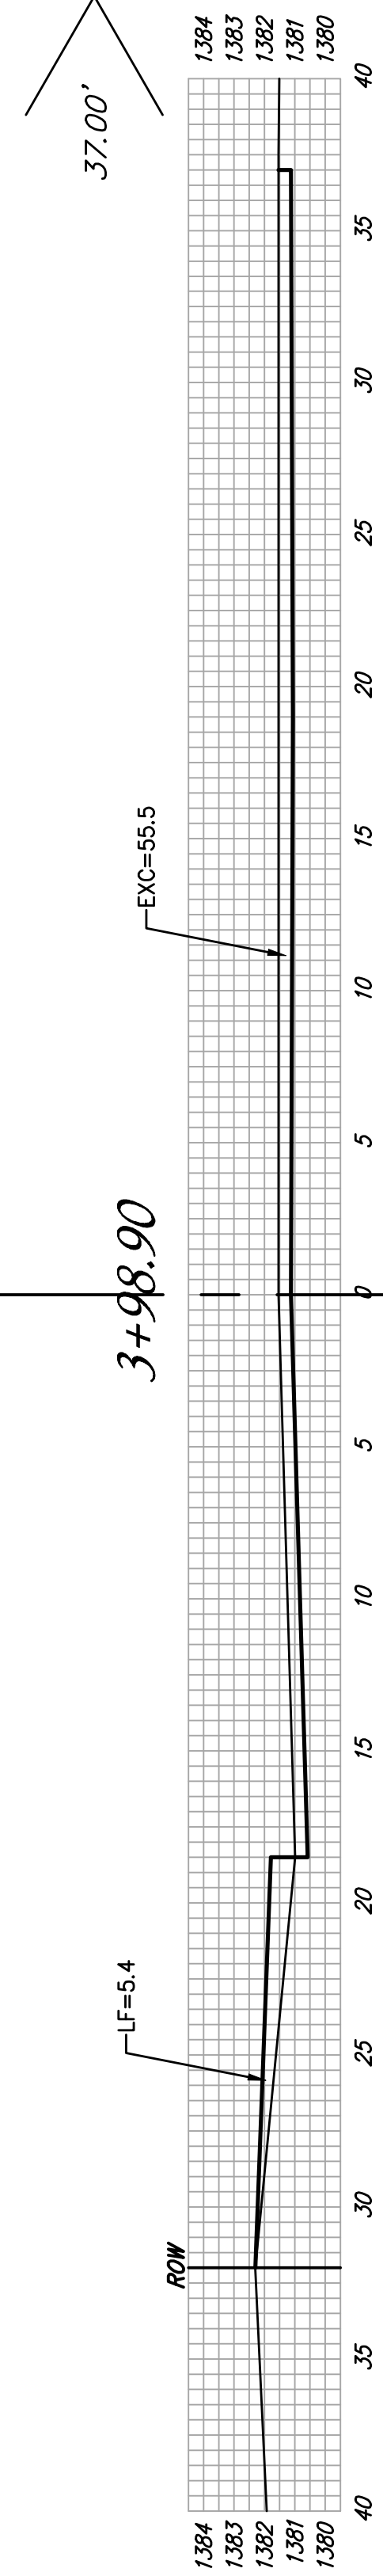


EXC = 48.6
LF = 11.1
CF = 0.0

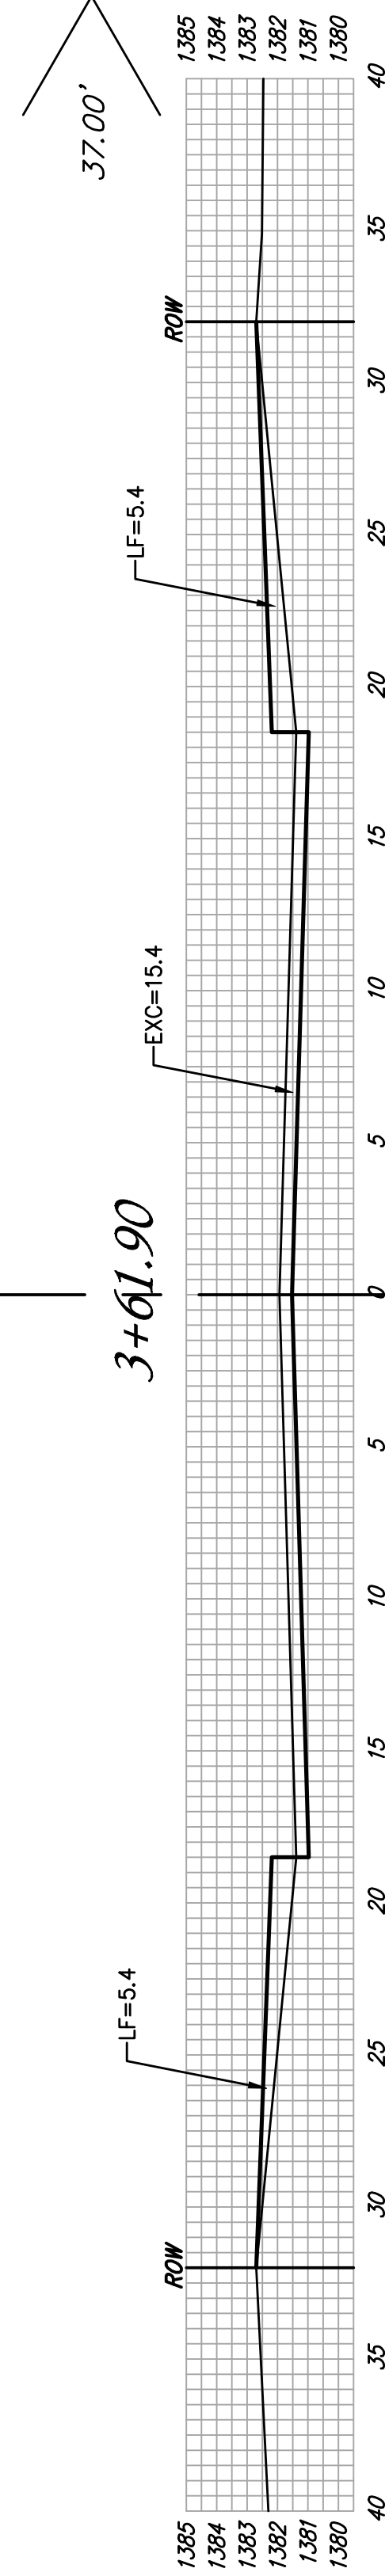


EXC = 6.8
LF = 4.4
CF = 0.0

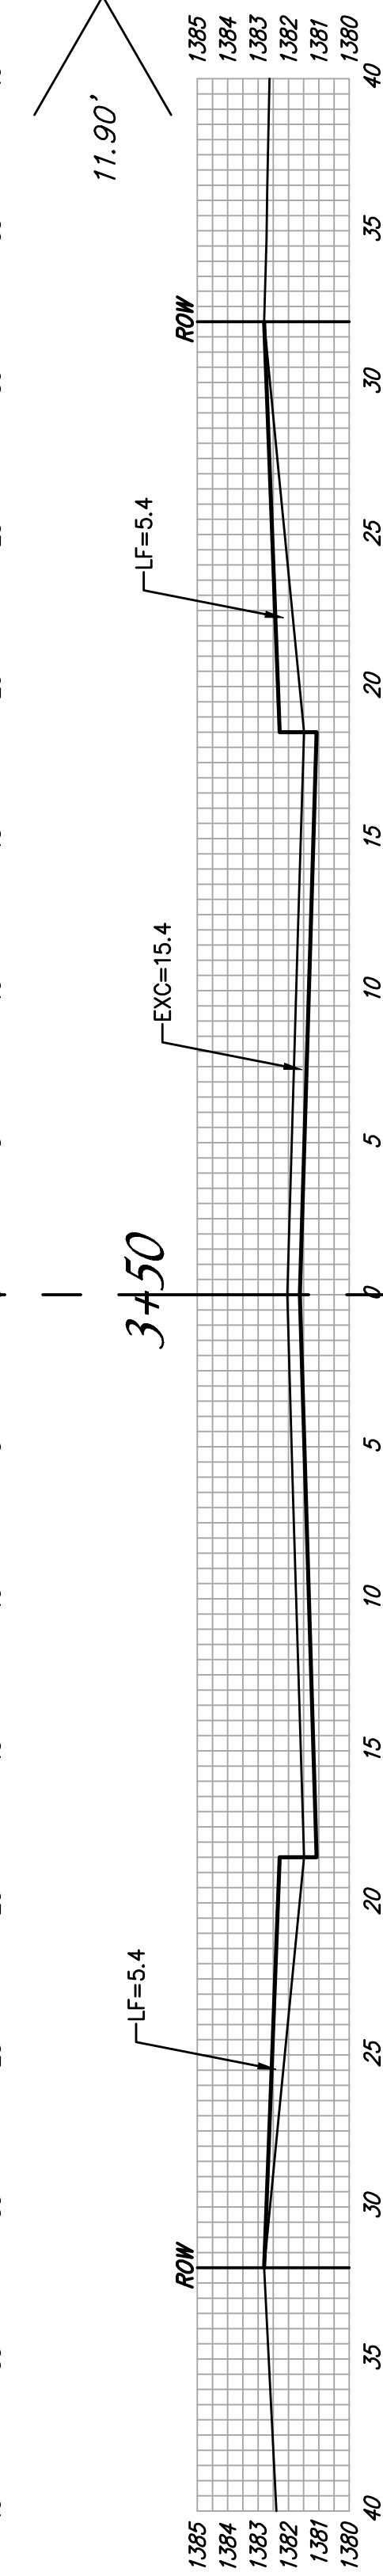


EXC = 28.6
LF = 19.9
CF = 0.0

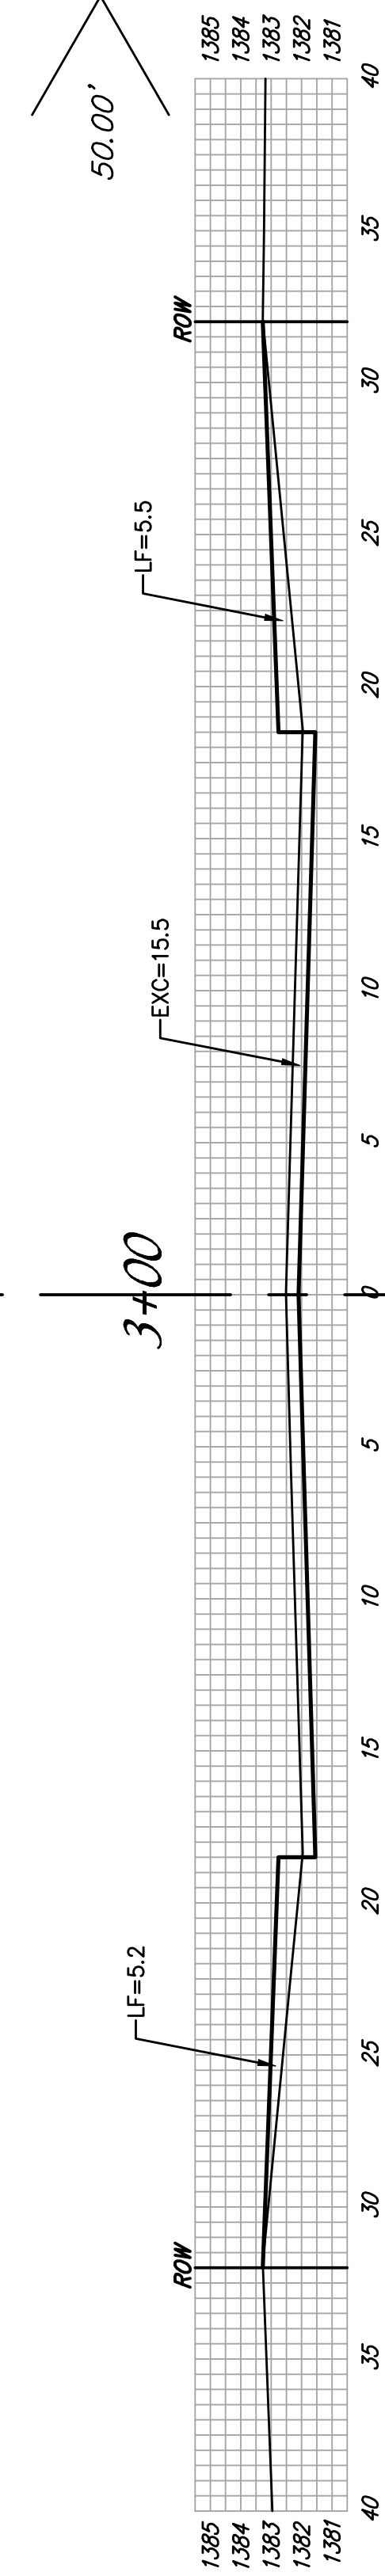


EXC = 28.4
LF = 19.9
CF = 0.0

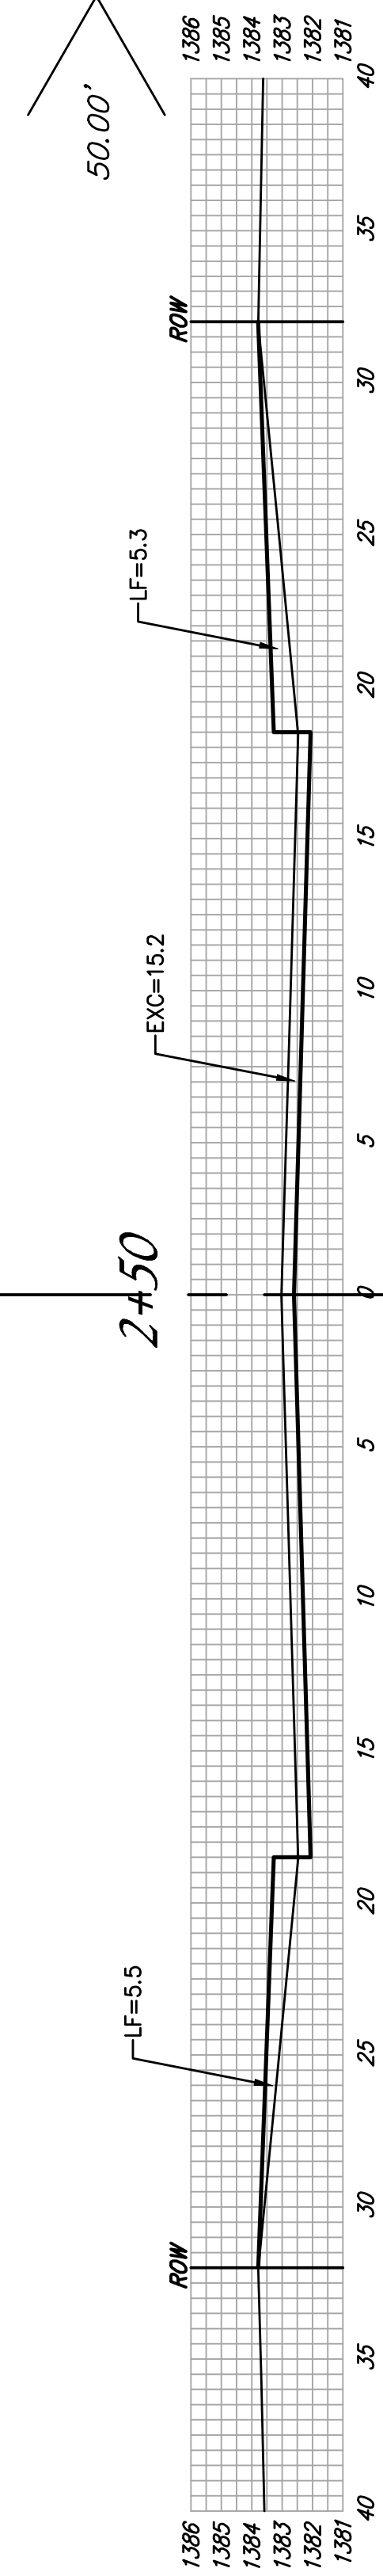


EXC = 28.1
LF = 19.9
CF = 0.0

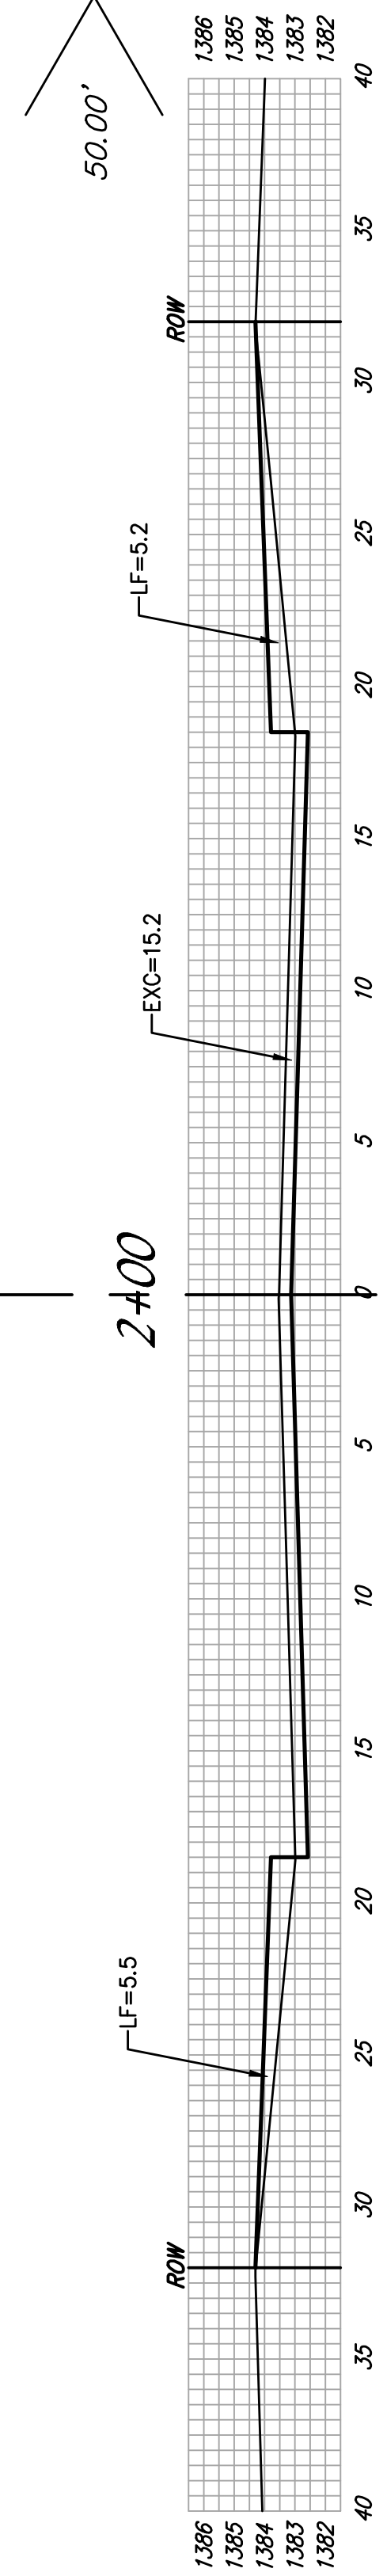

EXC = 28.3
LF = 19.8
CF = 0.0

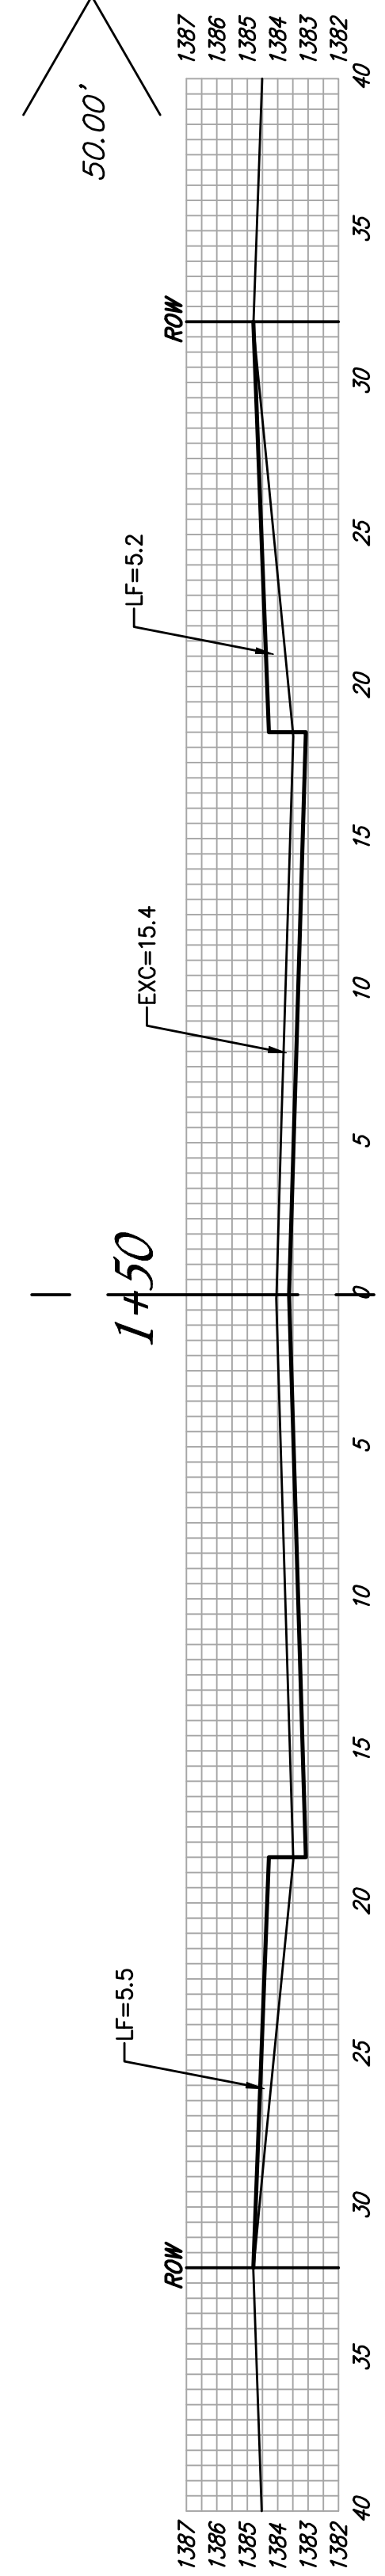

EXC = 27.9
LF = 19.6
CF = 0.0

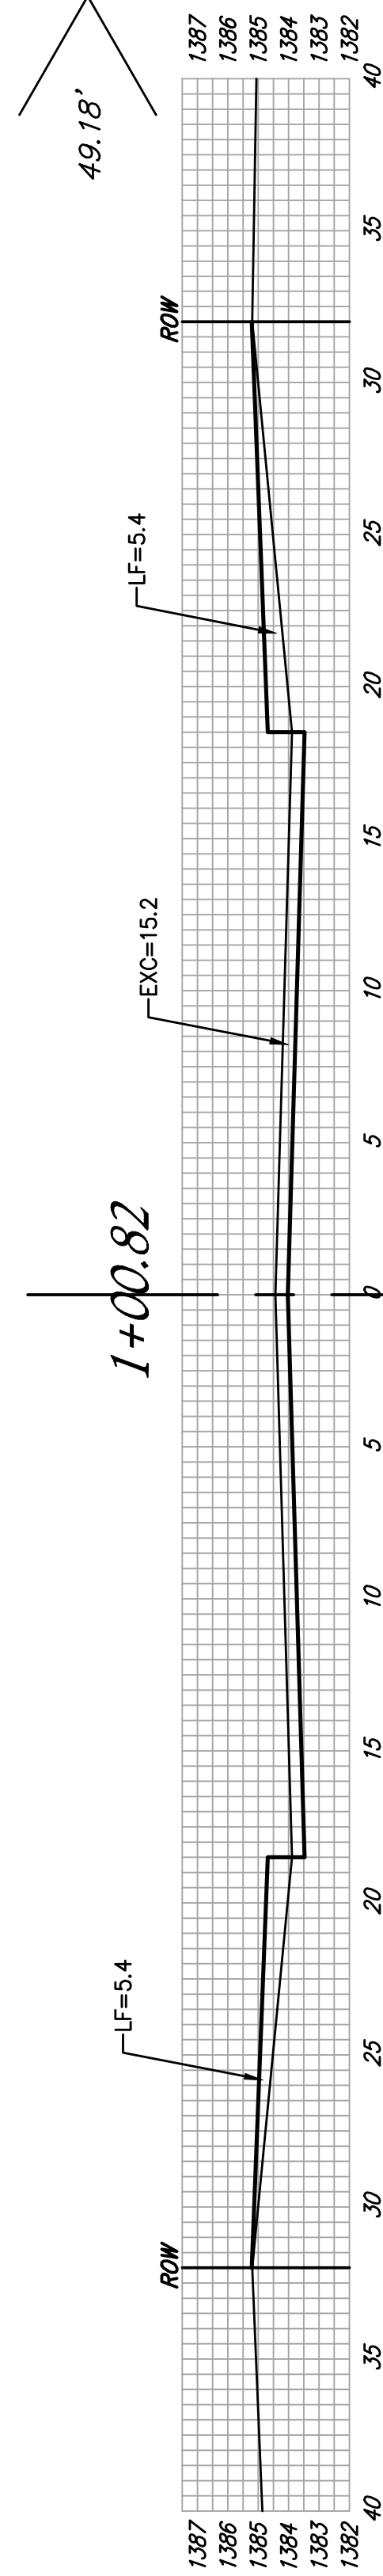

FAWNWOOD

±

SHEET TOTAL:
 EXCAVATION = 253.3 C.Y.
 LOOSE FILL = 131.3 C.Y.
 COMPACTED FILL = 0.0 C.Y.