
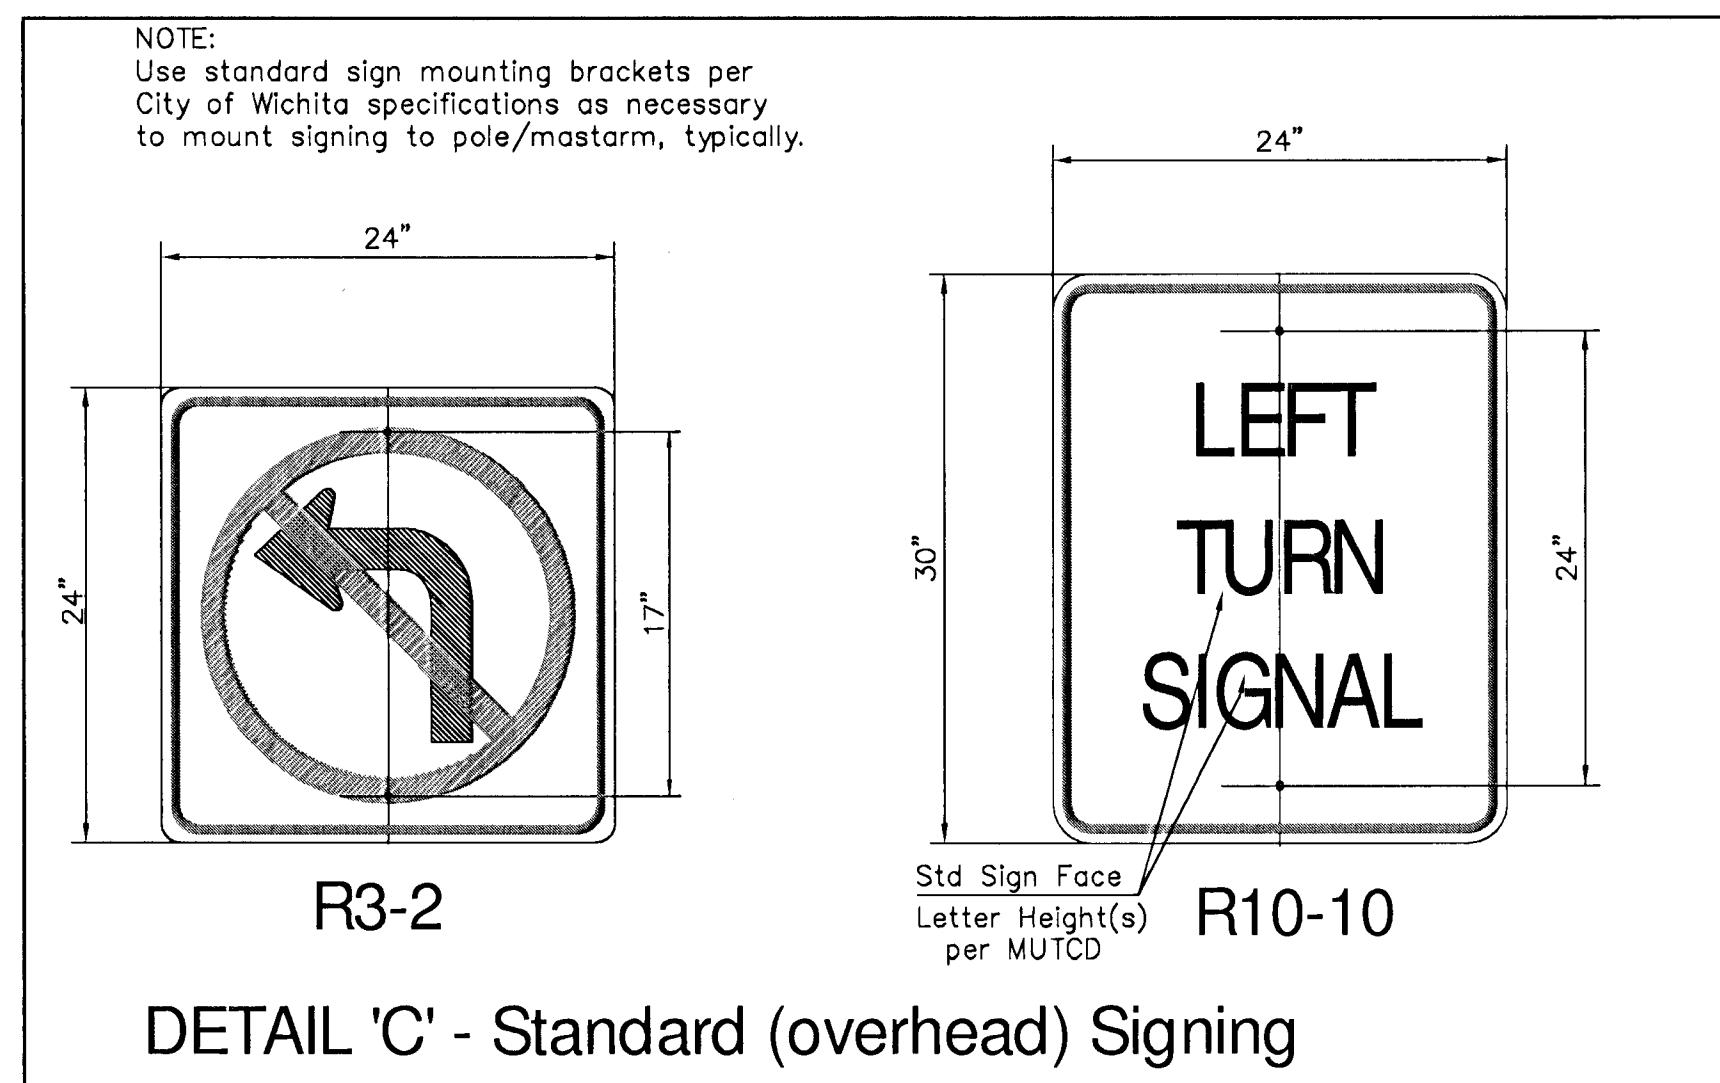
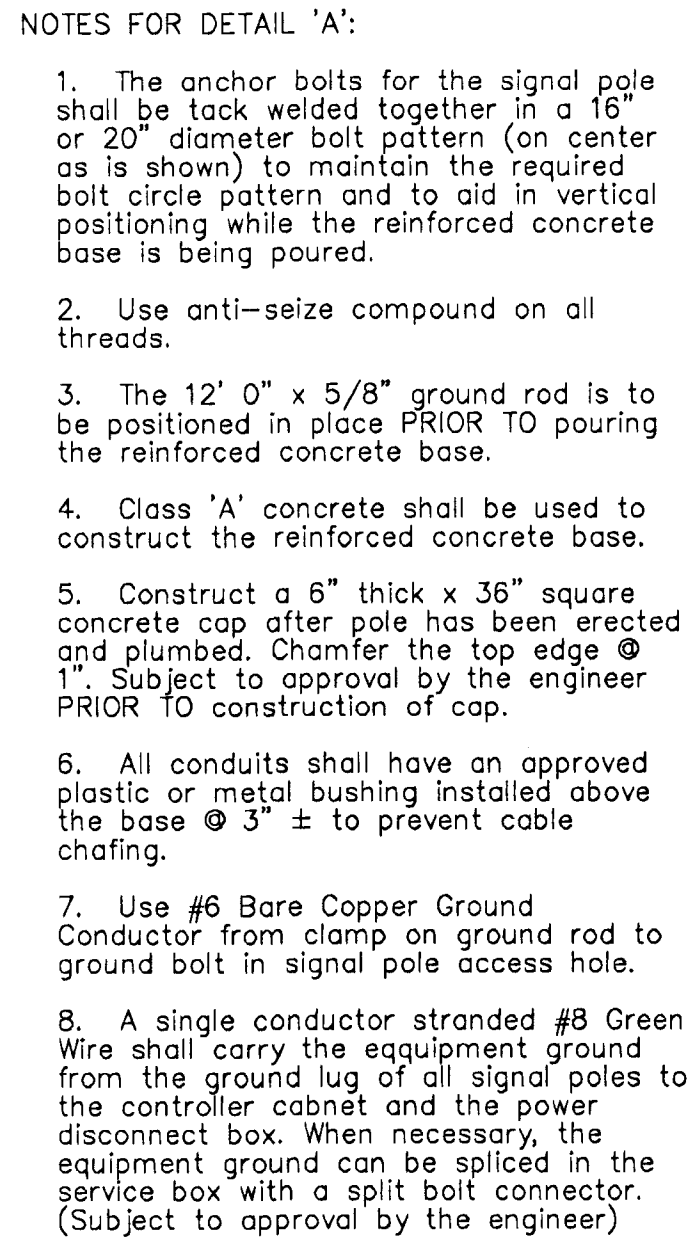
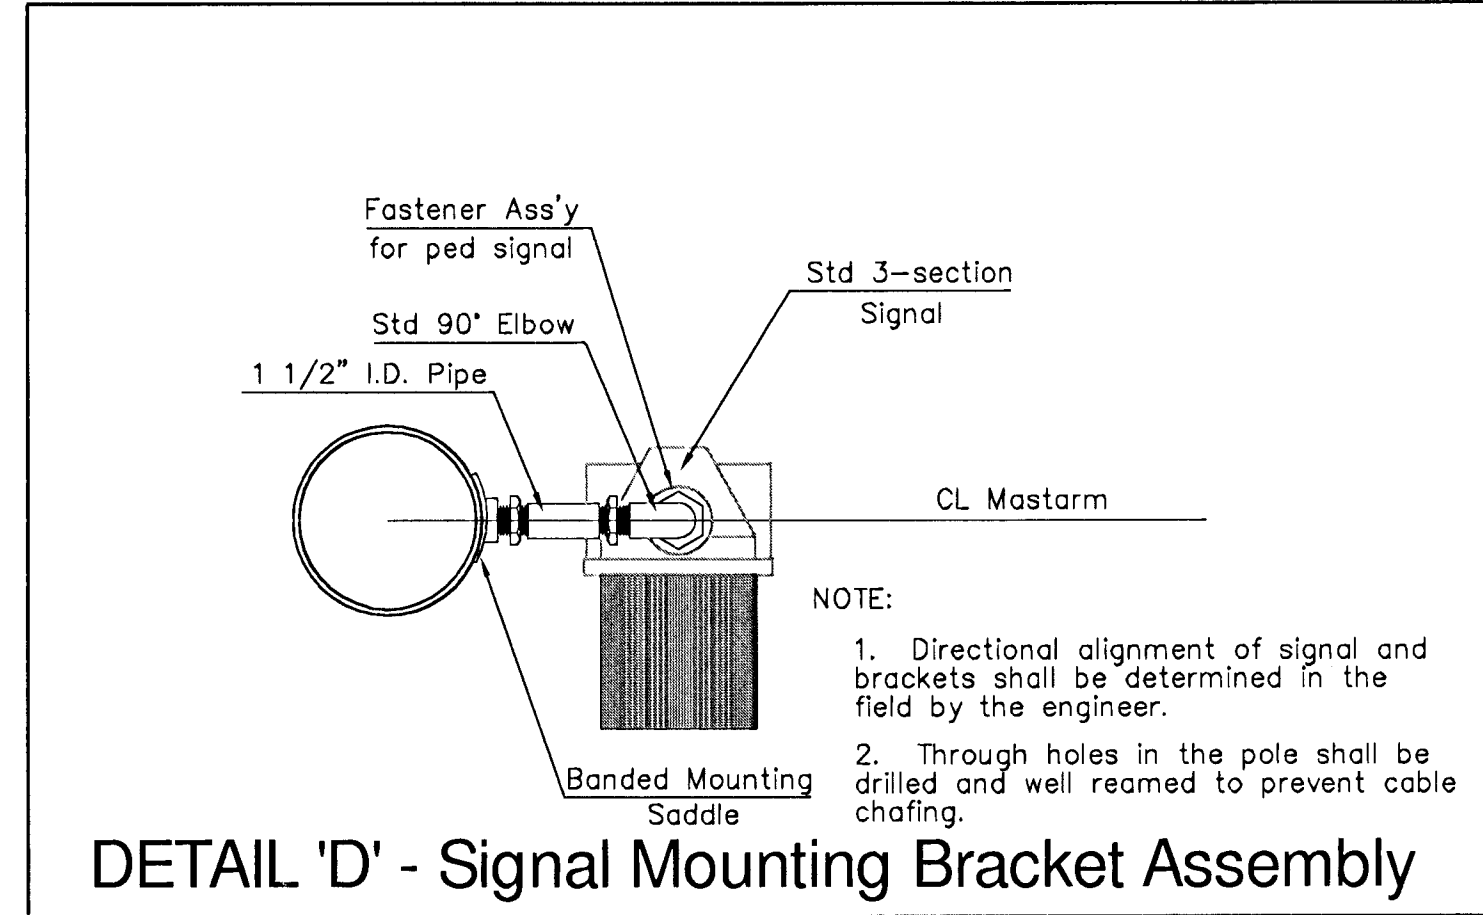


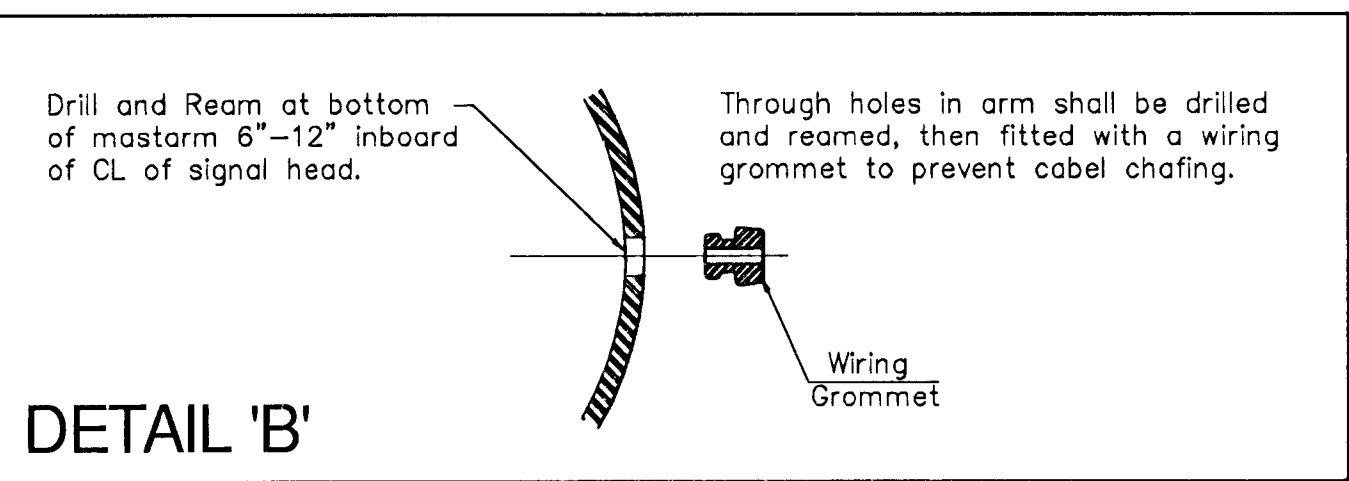

DETAIL 'A' - Reinforced Concrete Pole Base

*Measured from Actual Ground depth.