




FINAL PLAT
THE MOORINGS TENTH ADDITION
AN ADDITION TO WICHITA, SEDGWICK COUNTY, KANSAS

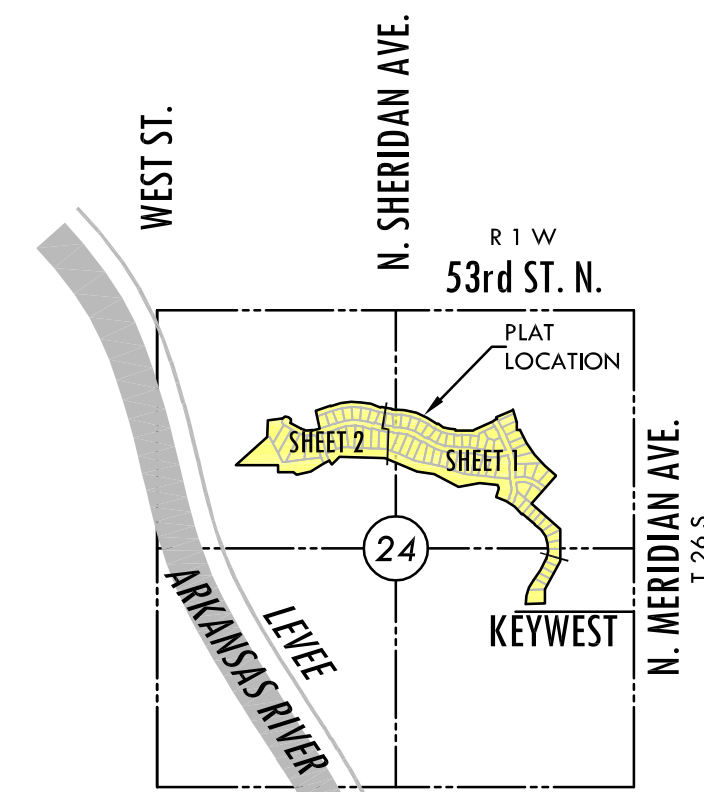

VICINITY MAP

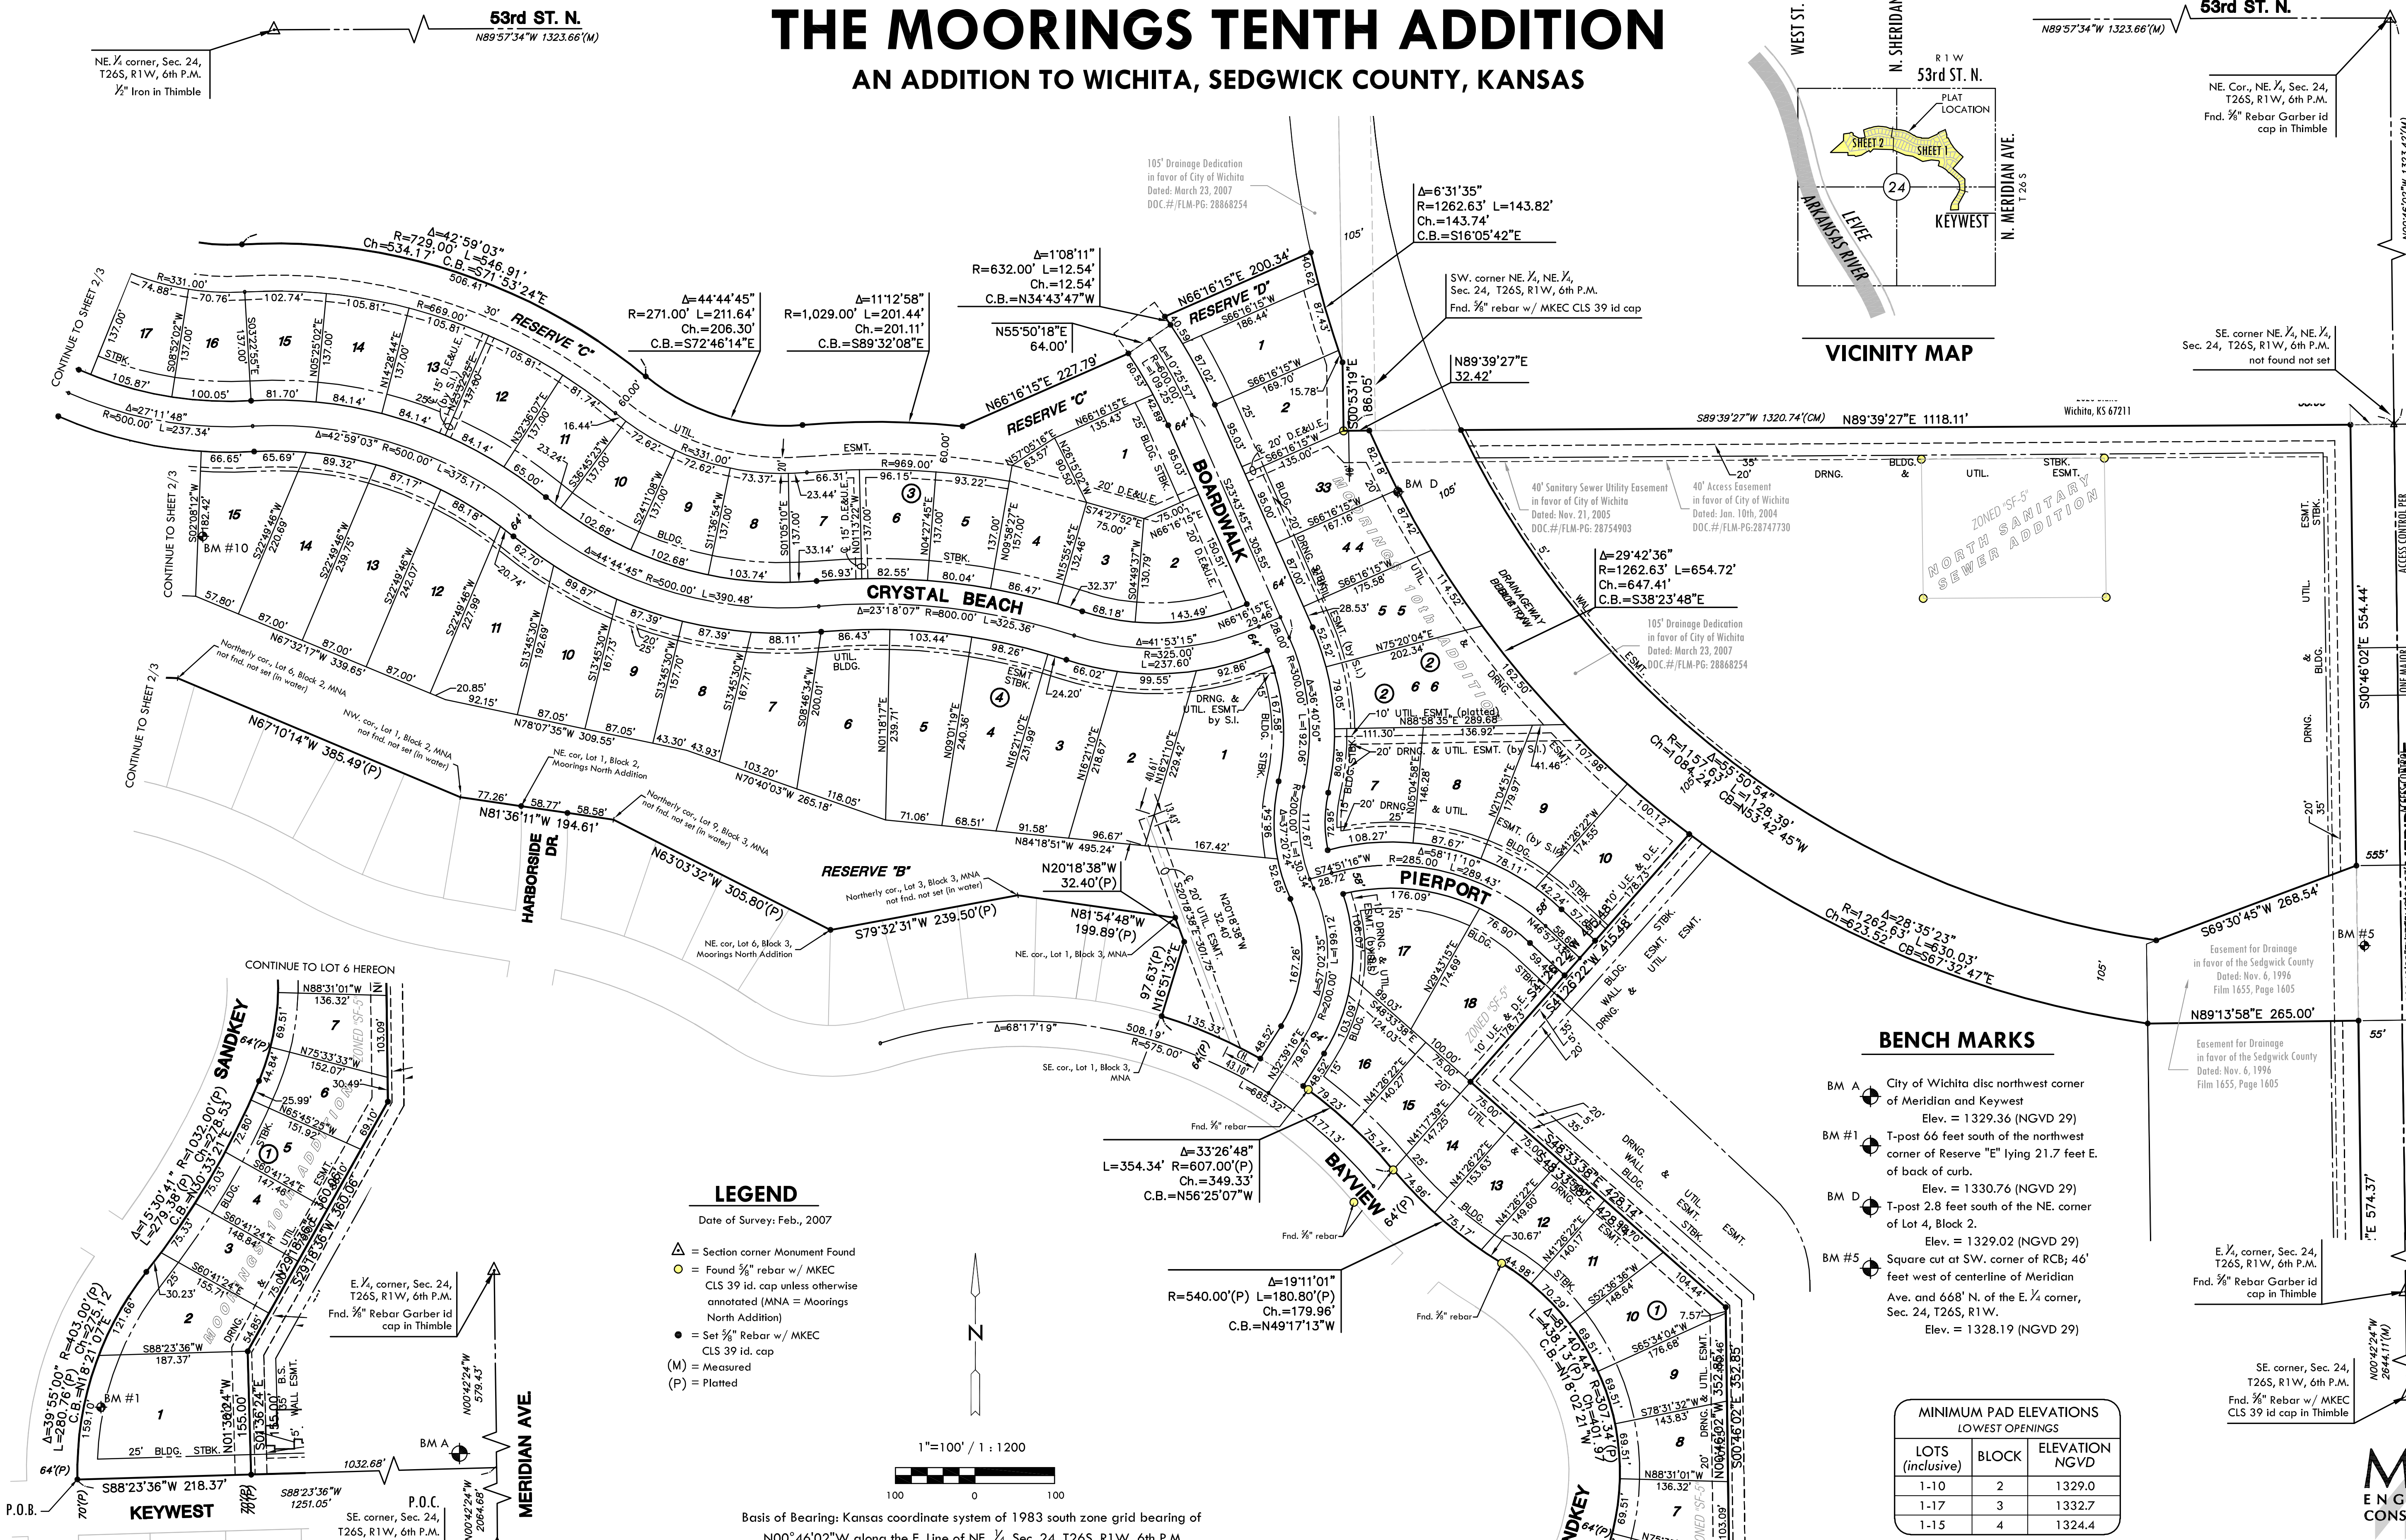

- LEGEND**
- Date of Survey: Feb., 2007
- Δ = Section corner Monument Found
 - = Found 3/8" rebar w/ MKEC CLS 39 id. cap unless otherwise annotated (MNA = Moorings North Addition)
 - = Set 3/8" Rebar w/ MKEC CLS 39 id. cap
 - (M) = Measured
 - (P) = Platted

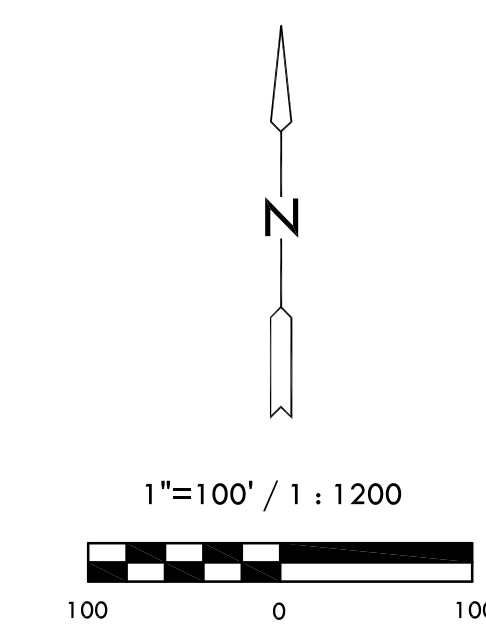

Basis of Bearing: Kansas coordinate system of 1983 south zone grid bearing of N00°46'02"W along the E. Line of NE 1/4, Sec. 24, T26S, R1W, 6th P.M.

BENCH MARKS

- BM A City of Wichita disc northwest corner of Meridian and Keywest
Elev. = 1329.36 (NGVD 29)
- BM #1 T-post 66 feet south of the northwest corner of Reserve "E" lying 21.7 feet E. of back of curb.
Elev. = 1330.76 (NGVD 29)
- BM D T-post 2.8 feet south of the NE. corner of Lot 4, Block 2.
Elev. = 1329.02 (NGVD 29)
- BM #5 Square cut at SW. corner of RCB; 46' feet west of centerline of Meridian Ave. and 668' N. of the E. 1/4 corner, Sec. 24, T26S, R1W.
Elev. = 1328.19 (NGVD 29)

MINIMUM PAD ELEVATIONS LOWEST OPENINGS		
LOTS (inclusive)	BLOCK	ELEVATION NGVD
1-10	2	1329.0
1-17	3	1332.7
1-15	4	1324.4



411 N. WEBB ROAD
WICHITA, KS. 67206
316-684-9600