
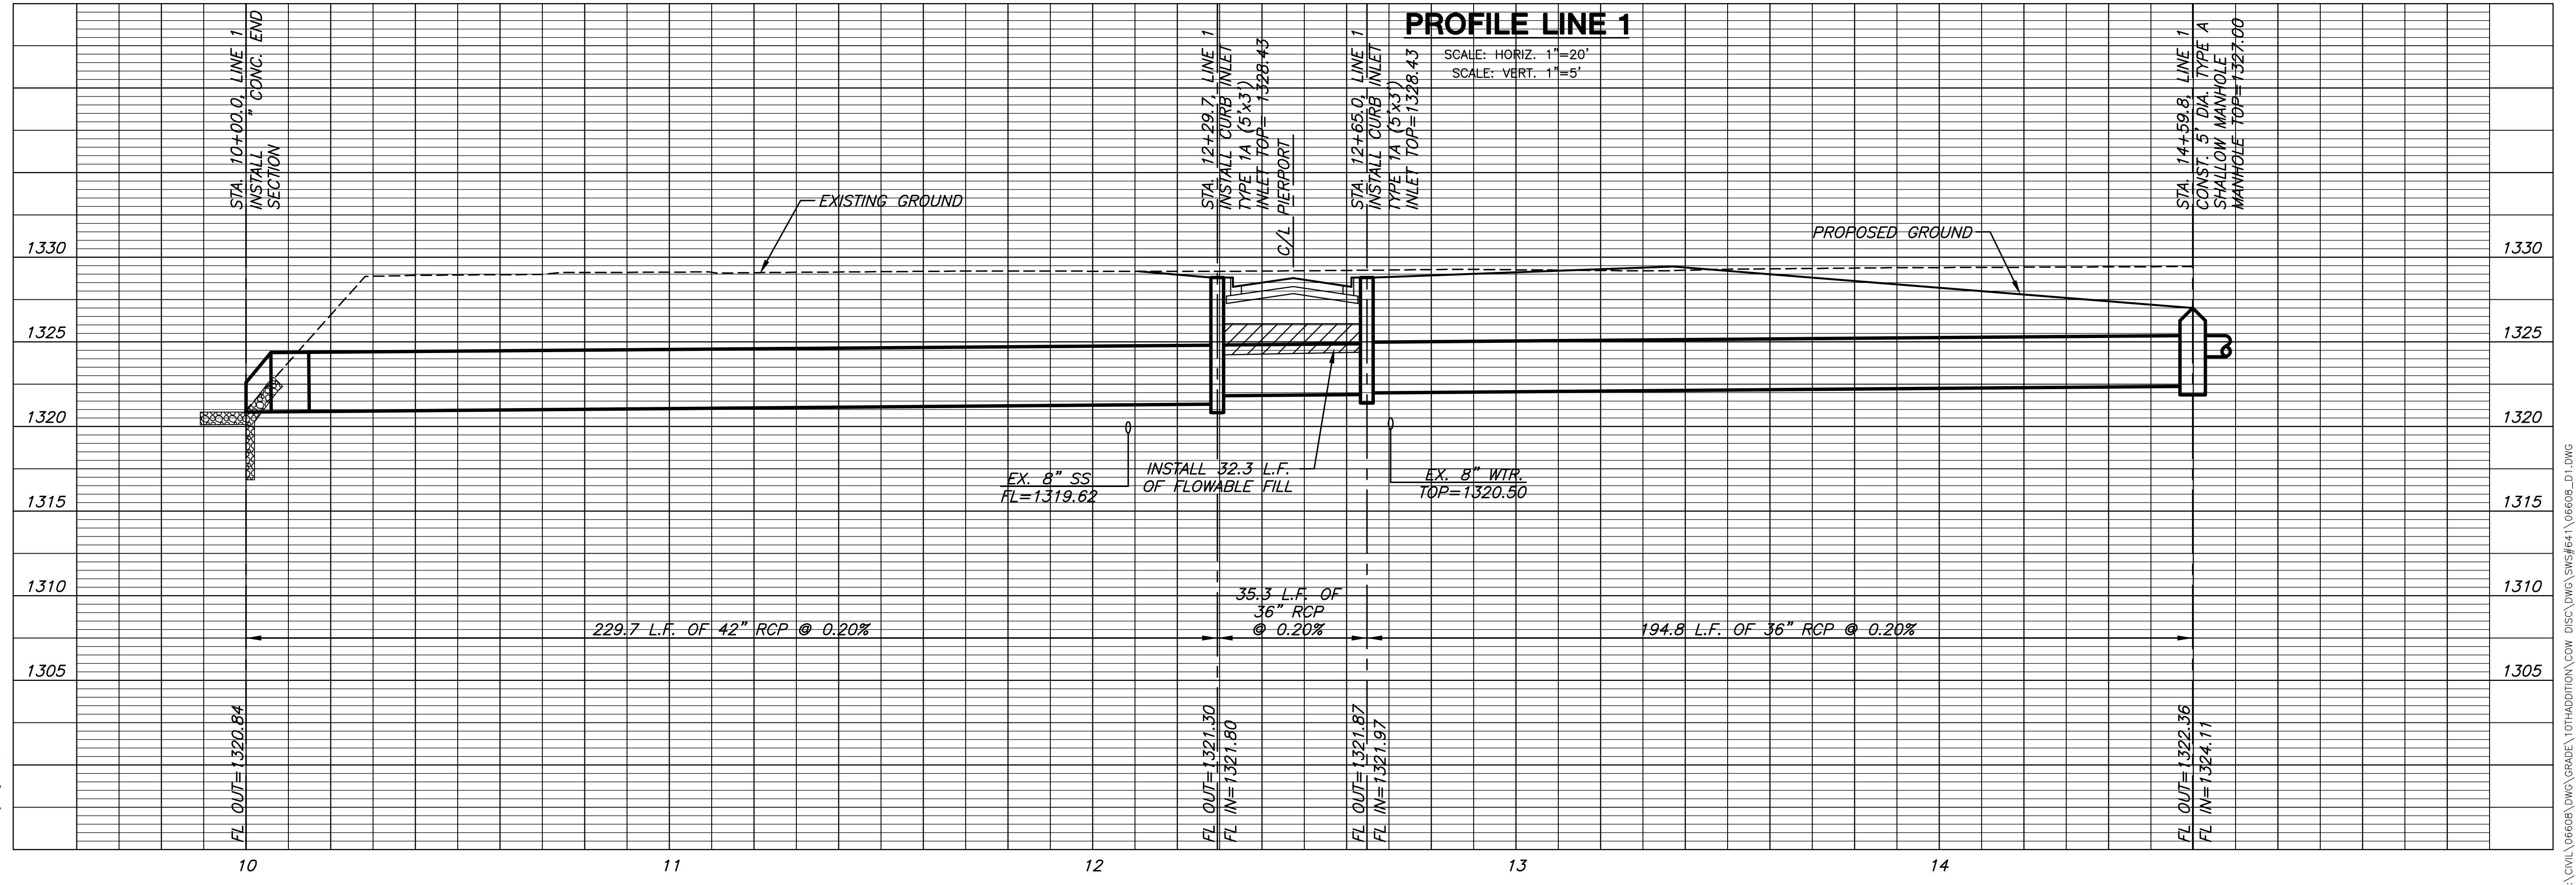


STORM WATER SEWER #641
THE MOORINGS TENTH ADDITION

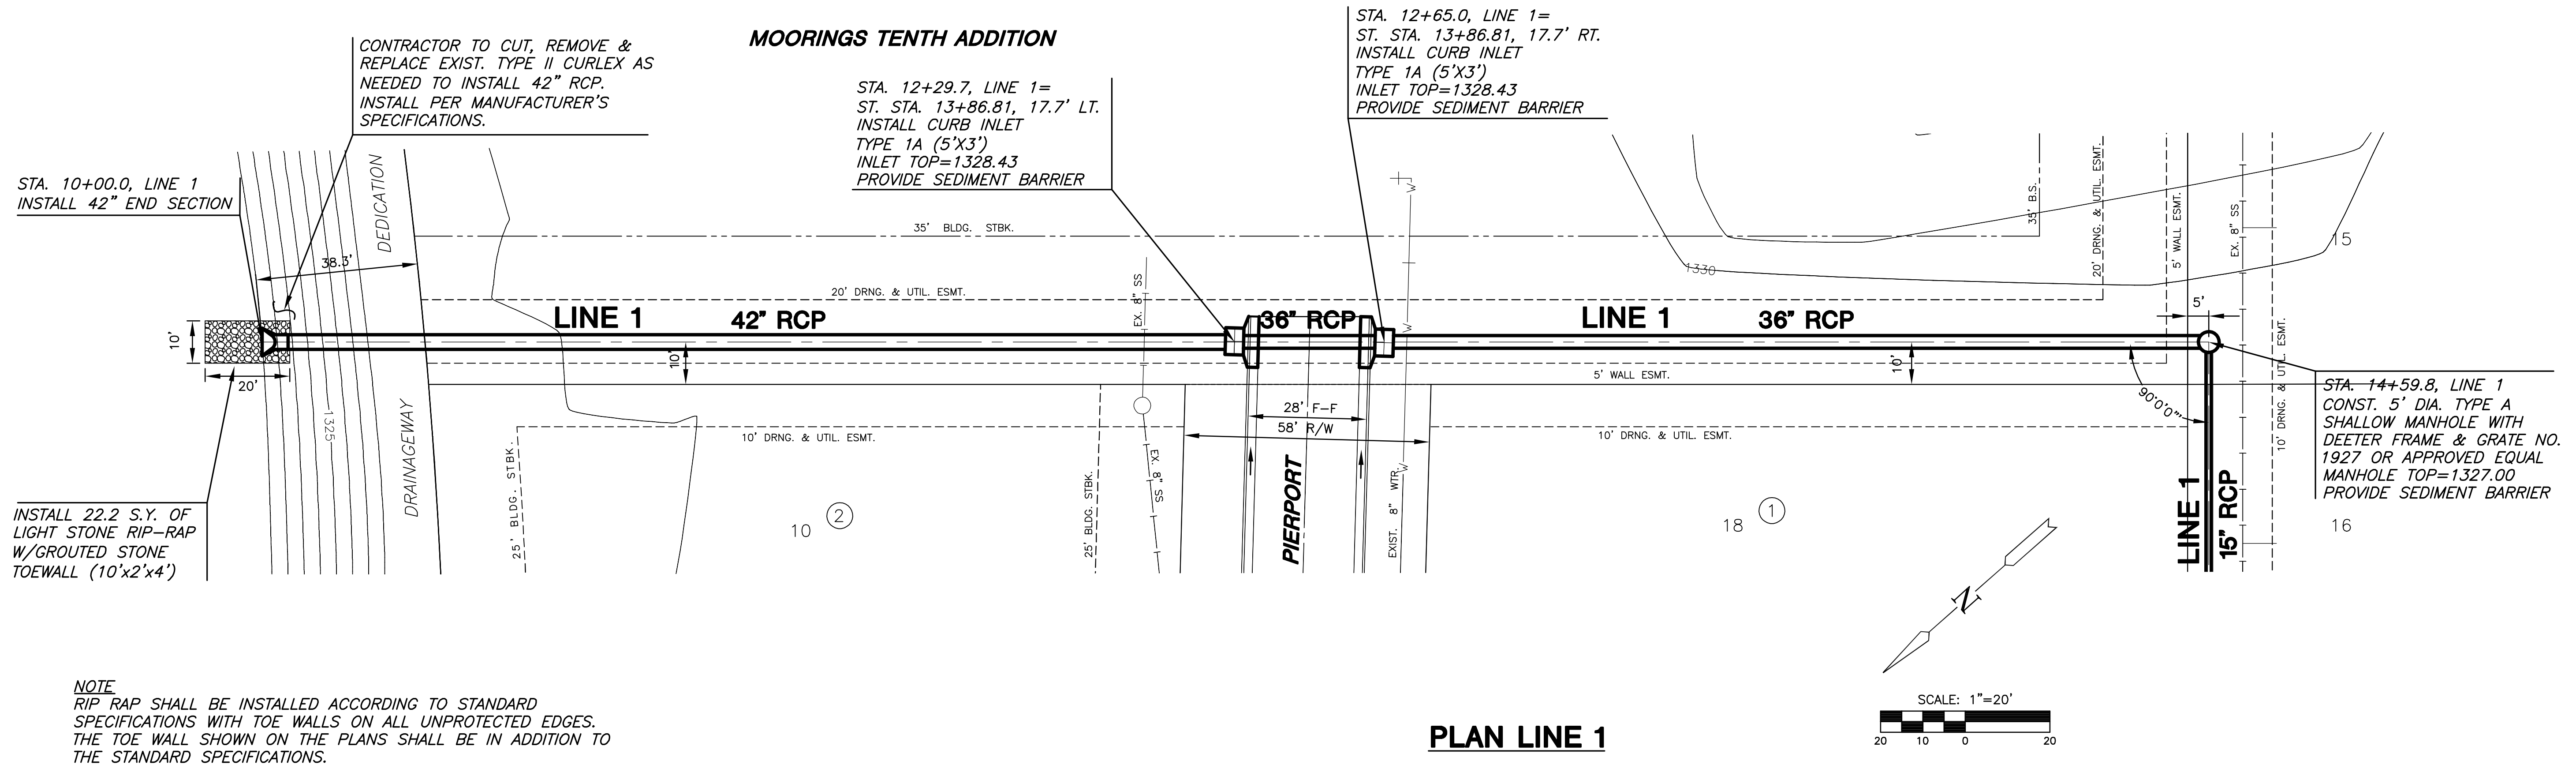

LINE 1	
SHEET TITLE	468-84469
PROJECT NUMBER	
DESIGN BY	DFL
DRAWN BY	AAM
CHECKED BY	GJA
ISSUED	August 2008
REVISED	
SHEET NO.	4 of 15

PLOTTED: Wednesday, August 27, 2008 @ 09:45AM

J:\CIVIL\06608\10THADDITION\10THADDITION\DWG\DWG\SW#641\06608_01.DWG