


STA. 44+12.12 END  
E.B. SHOOFLY = 89.96' RT.  
STA. 41+79.37 & N. FTG. RD.  
SEE SH. 22 FOR GEOMETRIC DATA

STA. 31+80.86 E.B. SHOOFLY =  
92.18' RT.  
STA. 31+80.86 & N. FTG. RD.  
SEE SH. 22 FOR GEOMETRIC DATA

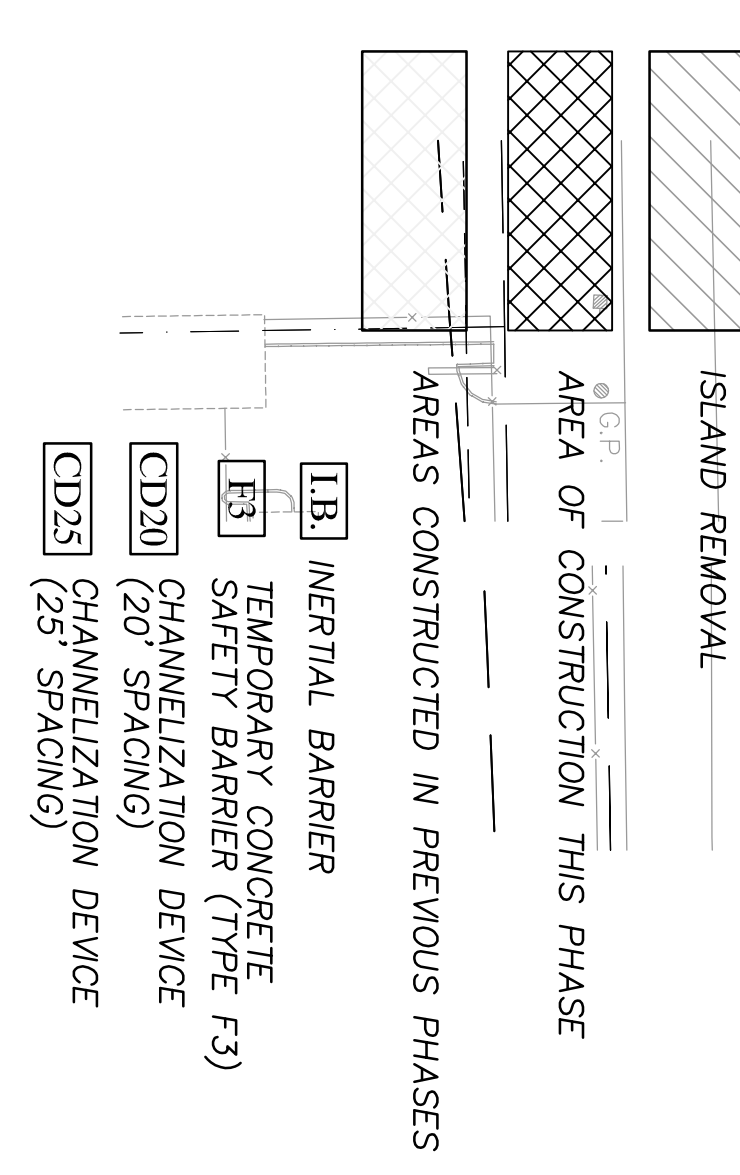

CITY OF WICHITA, KANSAS	
<b>STORMWATER IMPROVEMENTS</b>	
ELLSON TO ZELTA	
DATE: _____	DESIGNED BY: _____
DRAWN BY: _____	CHECKED BY: _____
SHEET TITLE: TRAFFIC CONTROL PHASE II	
PROJECT NUMBER:	OFFICE CHECK
SHEET NUMBER: <b>23 of 44</b>	

CFS PROJECT NO: 07-025	<b>Cook, Flatt &amp; Strobel</b> ENGINEERS, P.A.	SEAL:	REVISED