


50' Conoco Pipeline Co. Easement (No Grading)

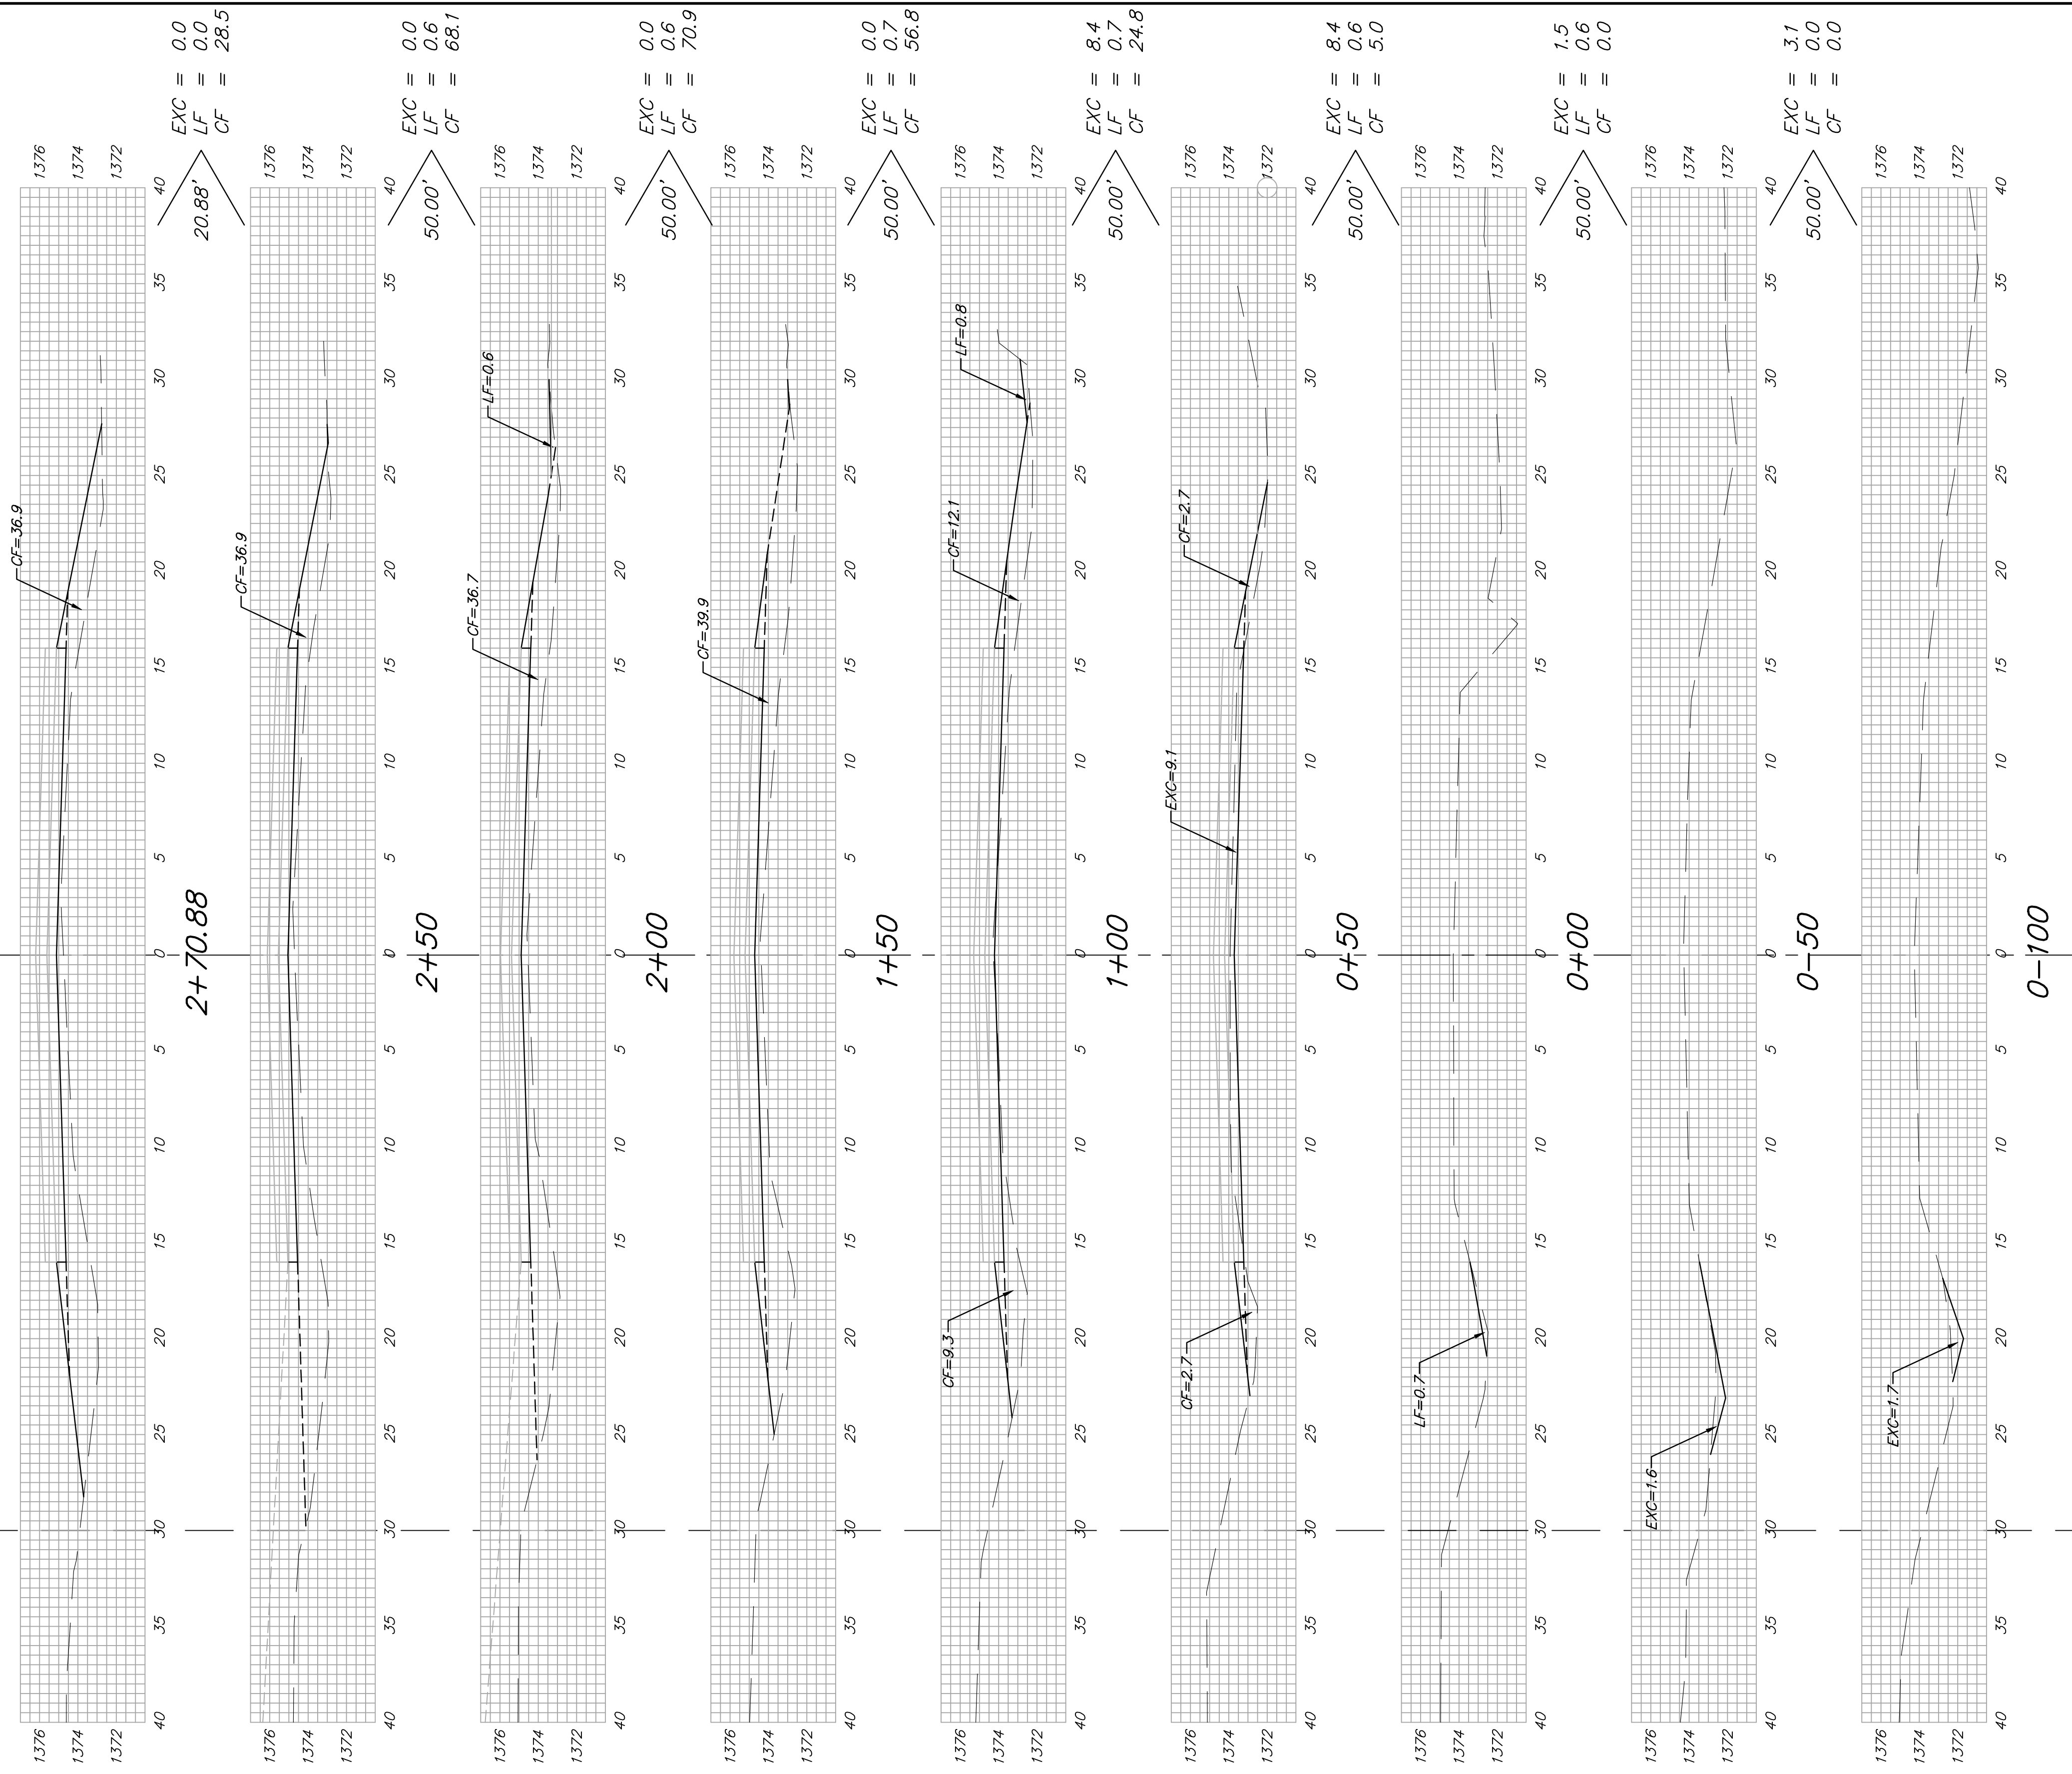

127TH ST. E.

Sheet Totals
 Excavation = 21.4 C.Y.
 Loose Fill = 3.8 C.Y.
 Compacted Fill = 254.1 C.Y.

Baughman
 Baughman Company, P.A. 315 Ellis St. Wichita, KS 67211 P 316-262-7271 F 316-262-0149
 ENGINEERING | SURVEYING | PLANNING | LANDSCAPE ARCHITECTURE
 PROJECT NUMBER SHEET
11 OF 12
 WoodsNorth\127XS 08-03-E085