
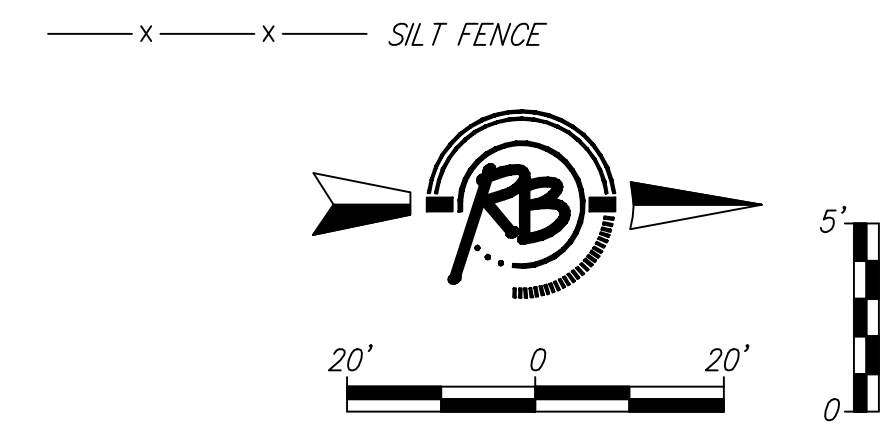


FHWA REGION NO.	STATE	PROJECT NUMBER	FISCAL YEAR	SHEET NUMBER	TOTAL SHEETS
KANSAS	TE	0234 01		5	69


PAVEMENT CL CURVE DATA:

- C4 D=13'41"21"
R=305.0'
L=72.87'
- C5 D=11'03"52"
R=995.0'
L=192.15'
- C6 D=3'52"46"
R=495.0'
L=33.52'

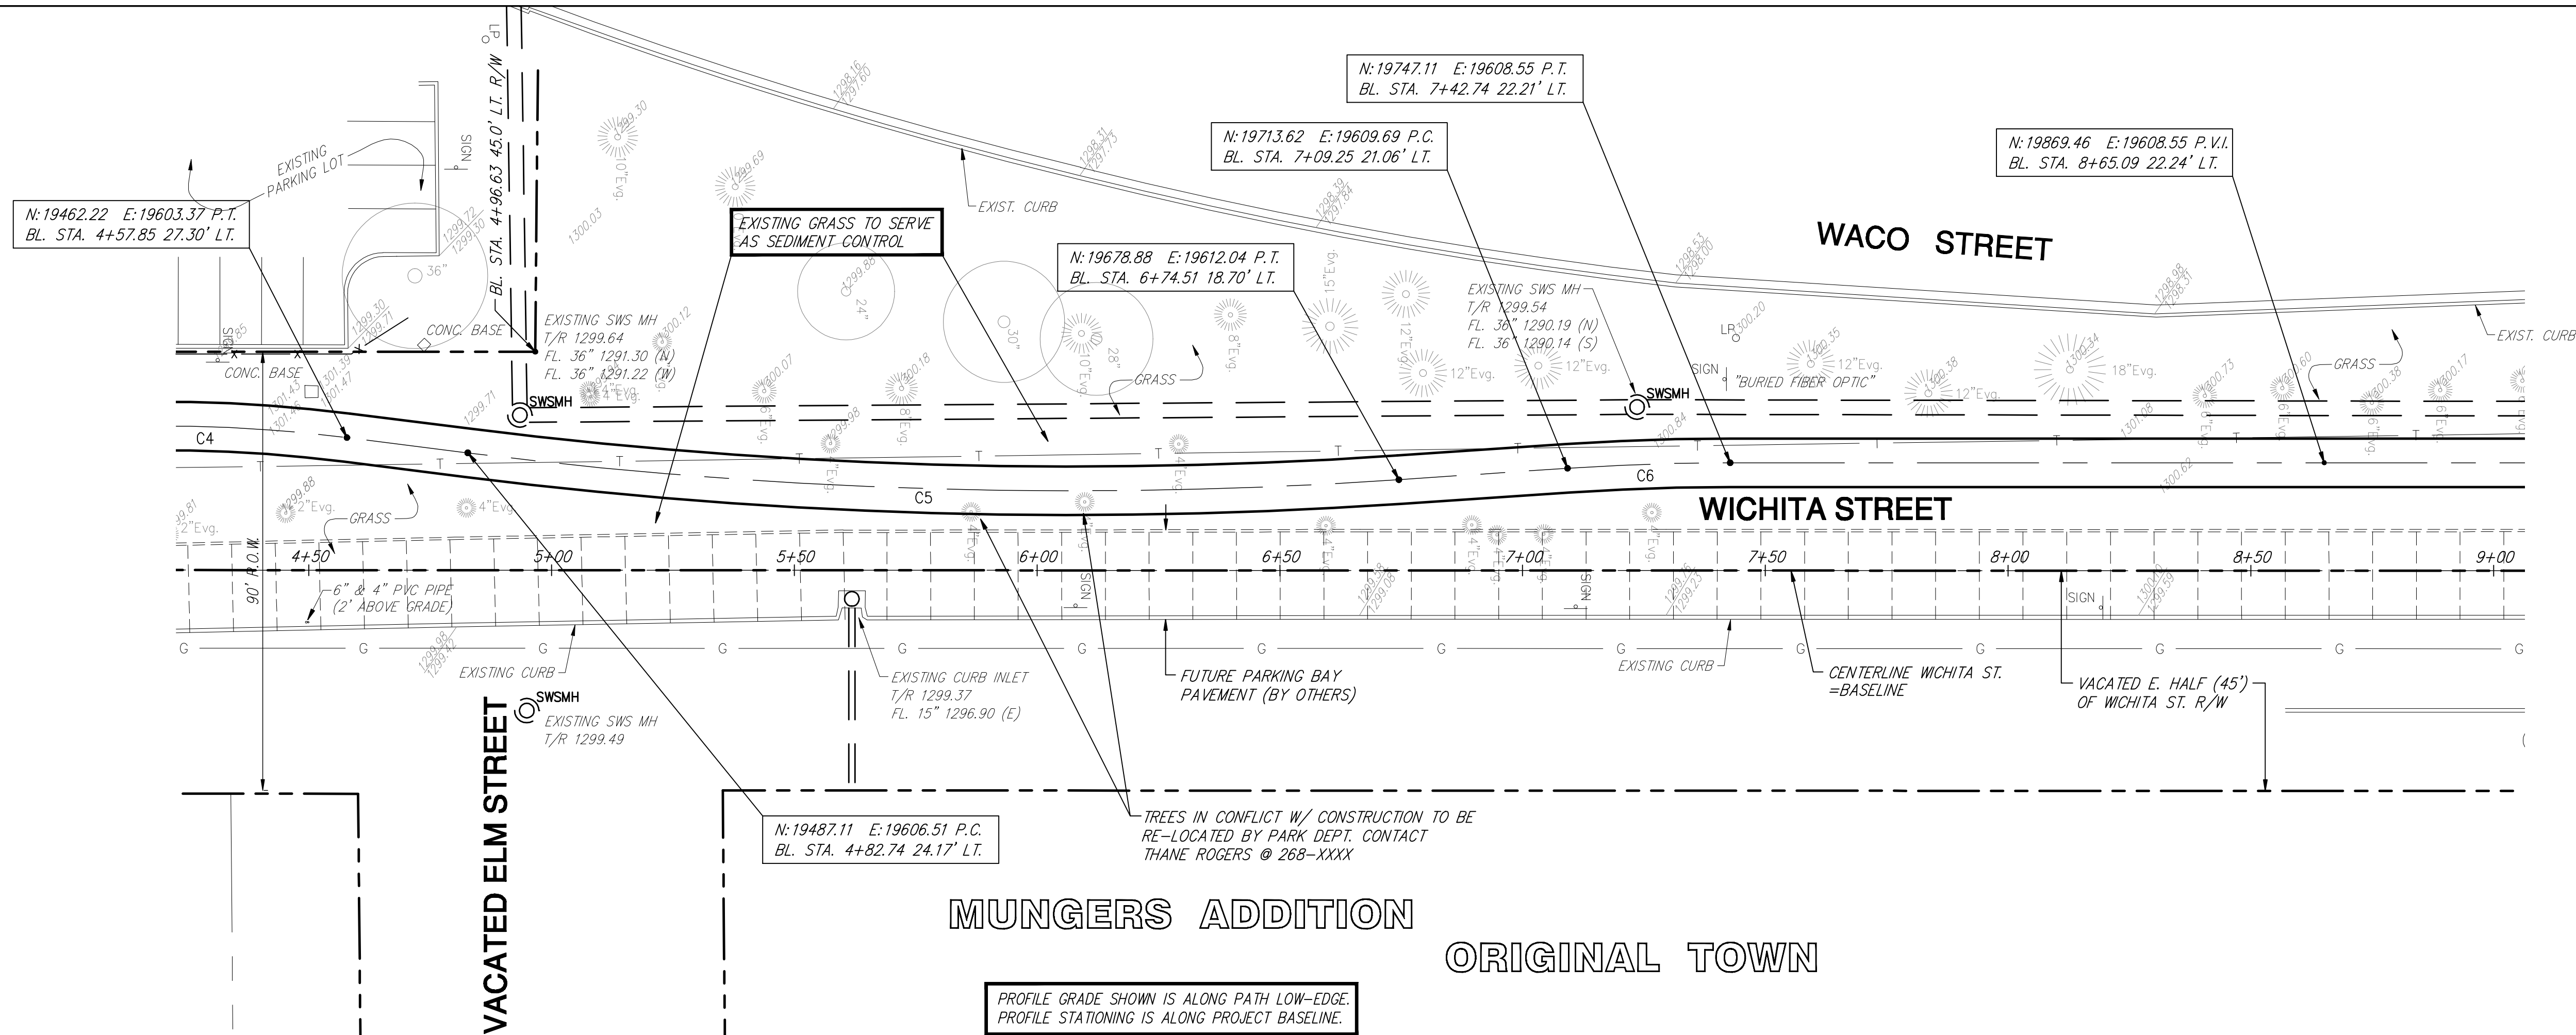

MUNGERS ADDITION ORIGINAL TOWN

PROFILE GRADE SHOWN IS ALONG PATH LOW-EDGE.
PROFILE STATIONING IS ALONG PROJECT BASELINE.

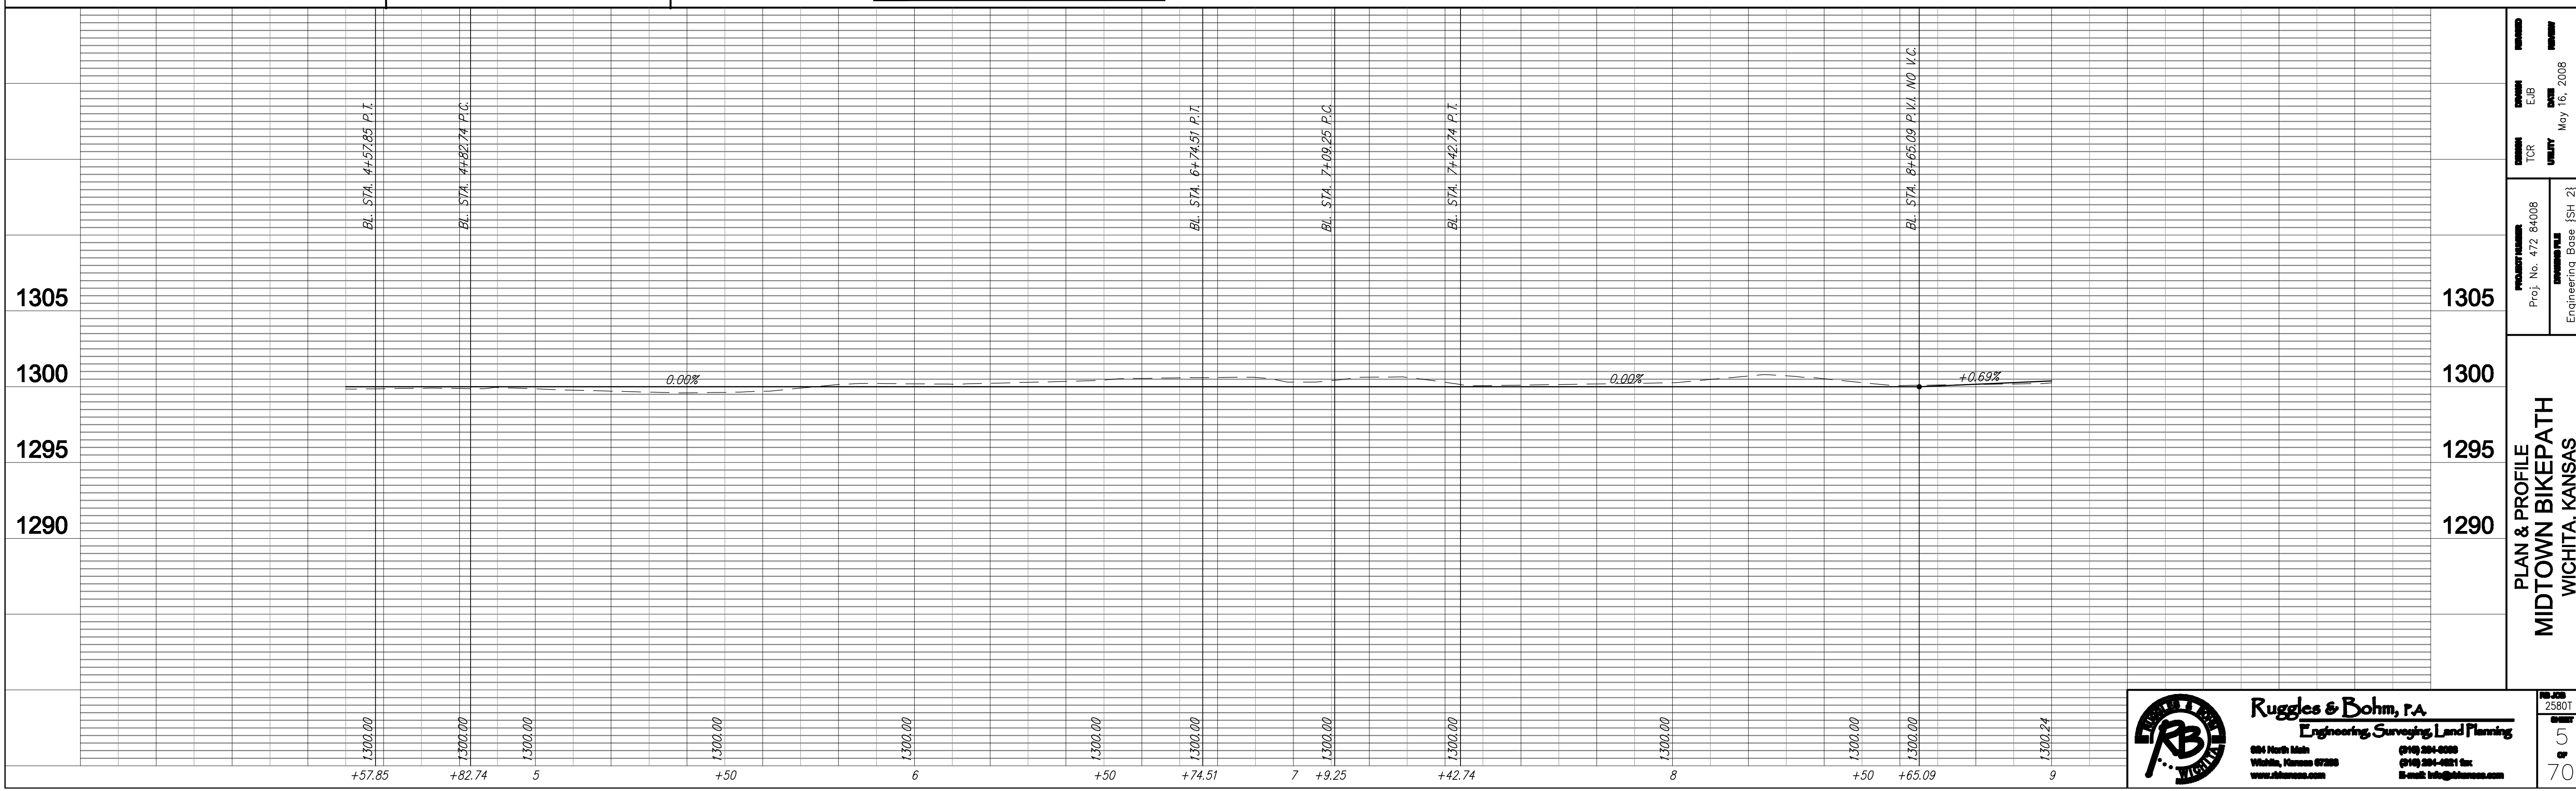

Ruggles & Bohm, P.A.
Engineering, Surveying, Land Planning
604 North Main
Wichita, Kansas 67202
www.rugglesandbohm.com

Proj. No. 472-84008
Engineering Base (SH 23)

2580T
5
70