
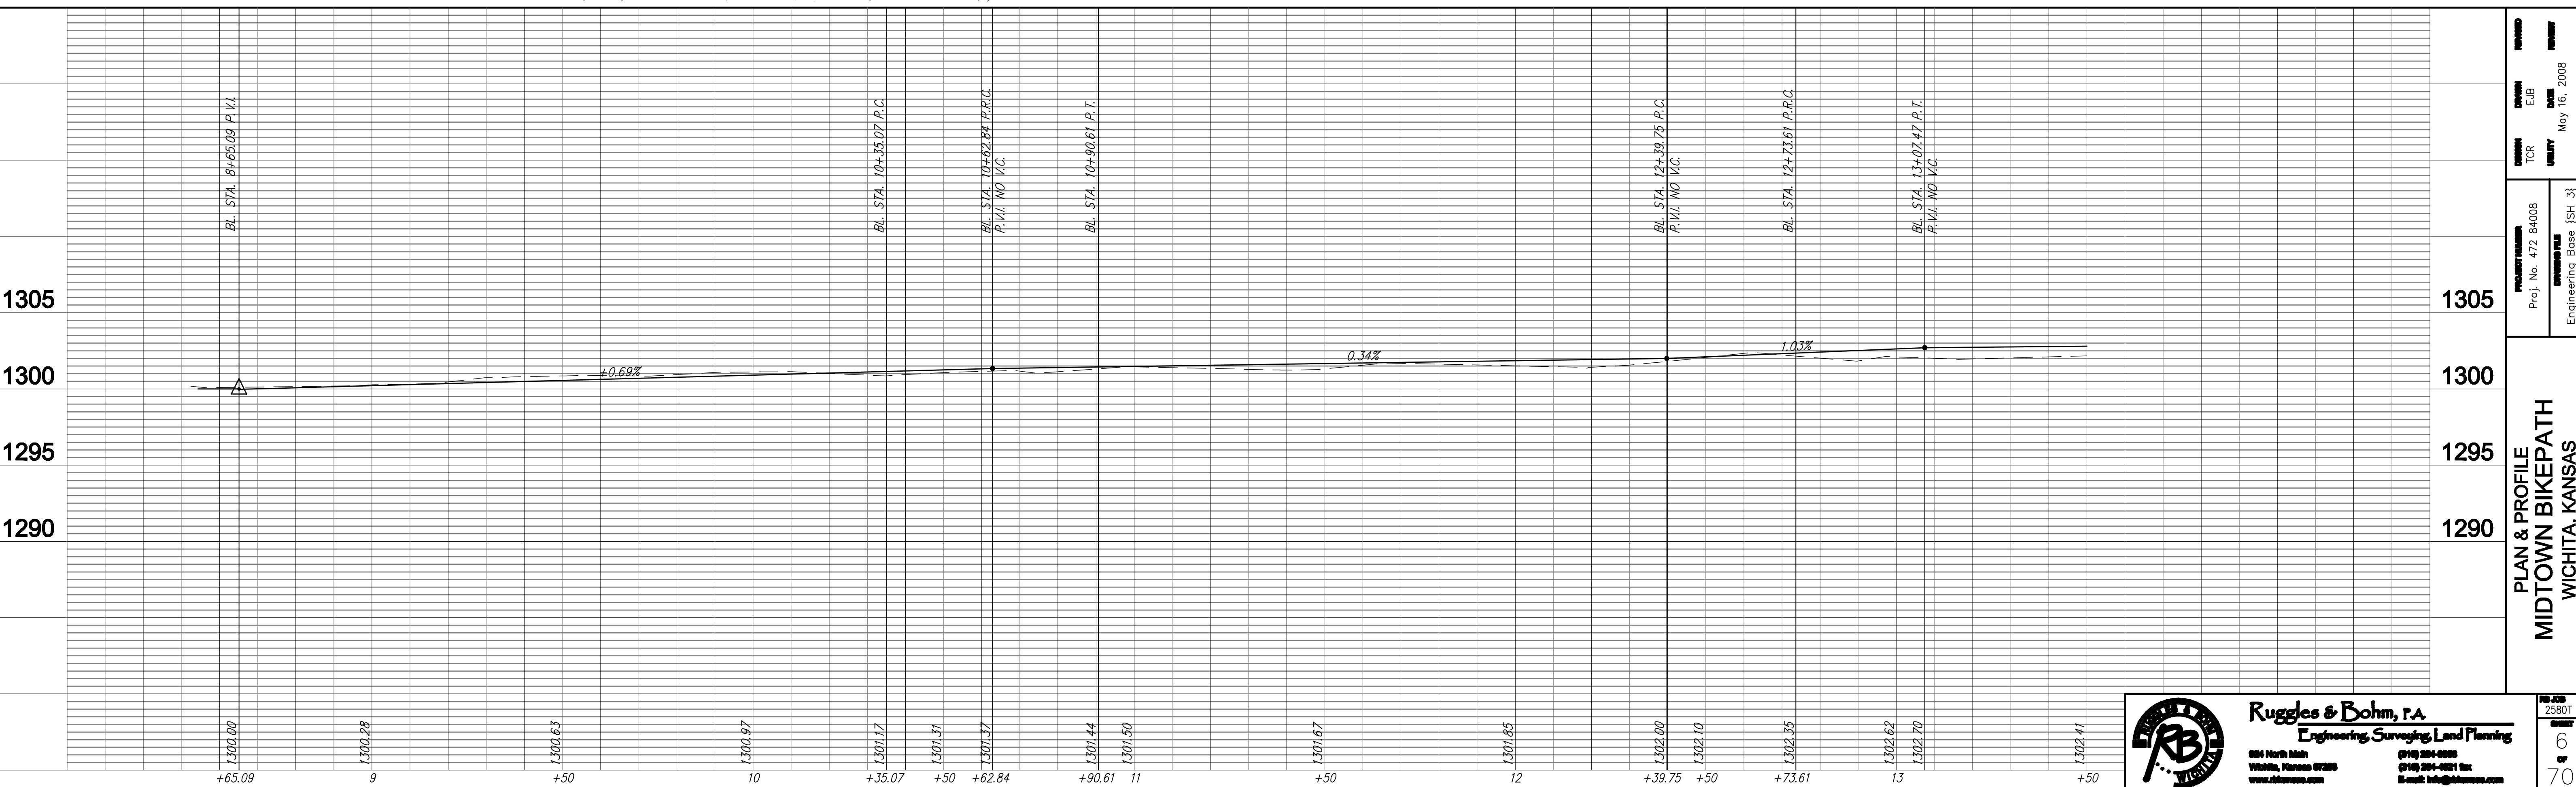
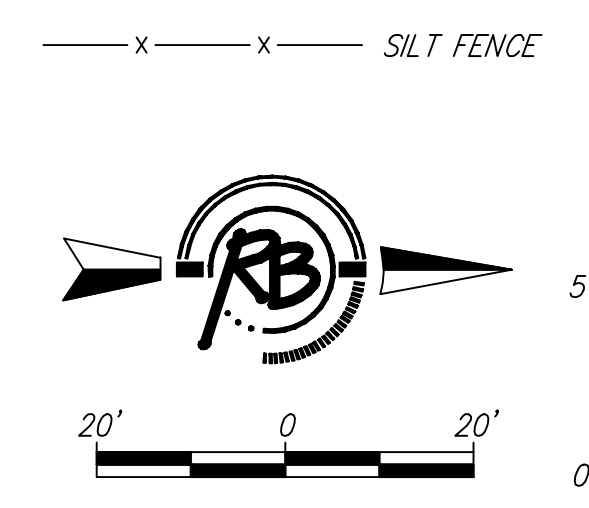



FHWA REGION NO.	STATE	PROJECT NUMBER	FISCAL YEAR	SHEET NUMBER	TOTAL SHEETS
	KANSAS	TE 0234 01		6	69

PAVEMENT CL CURVE DATA:

- C7 D=15'20"07"
R=105.0'
L=28.10'
- C8 D=15'20"07"
R=105.0'
L=28.10'
- C9 D=6'22"25"
R=305.0'
L=33.93'
- C10 D=6'22"25"
R=305.0'
L=33.93'

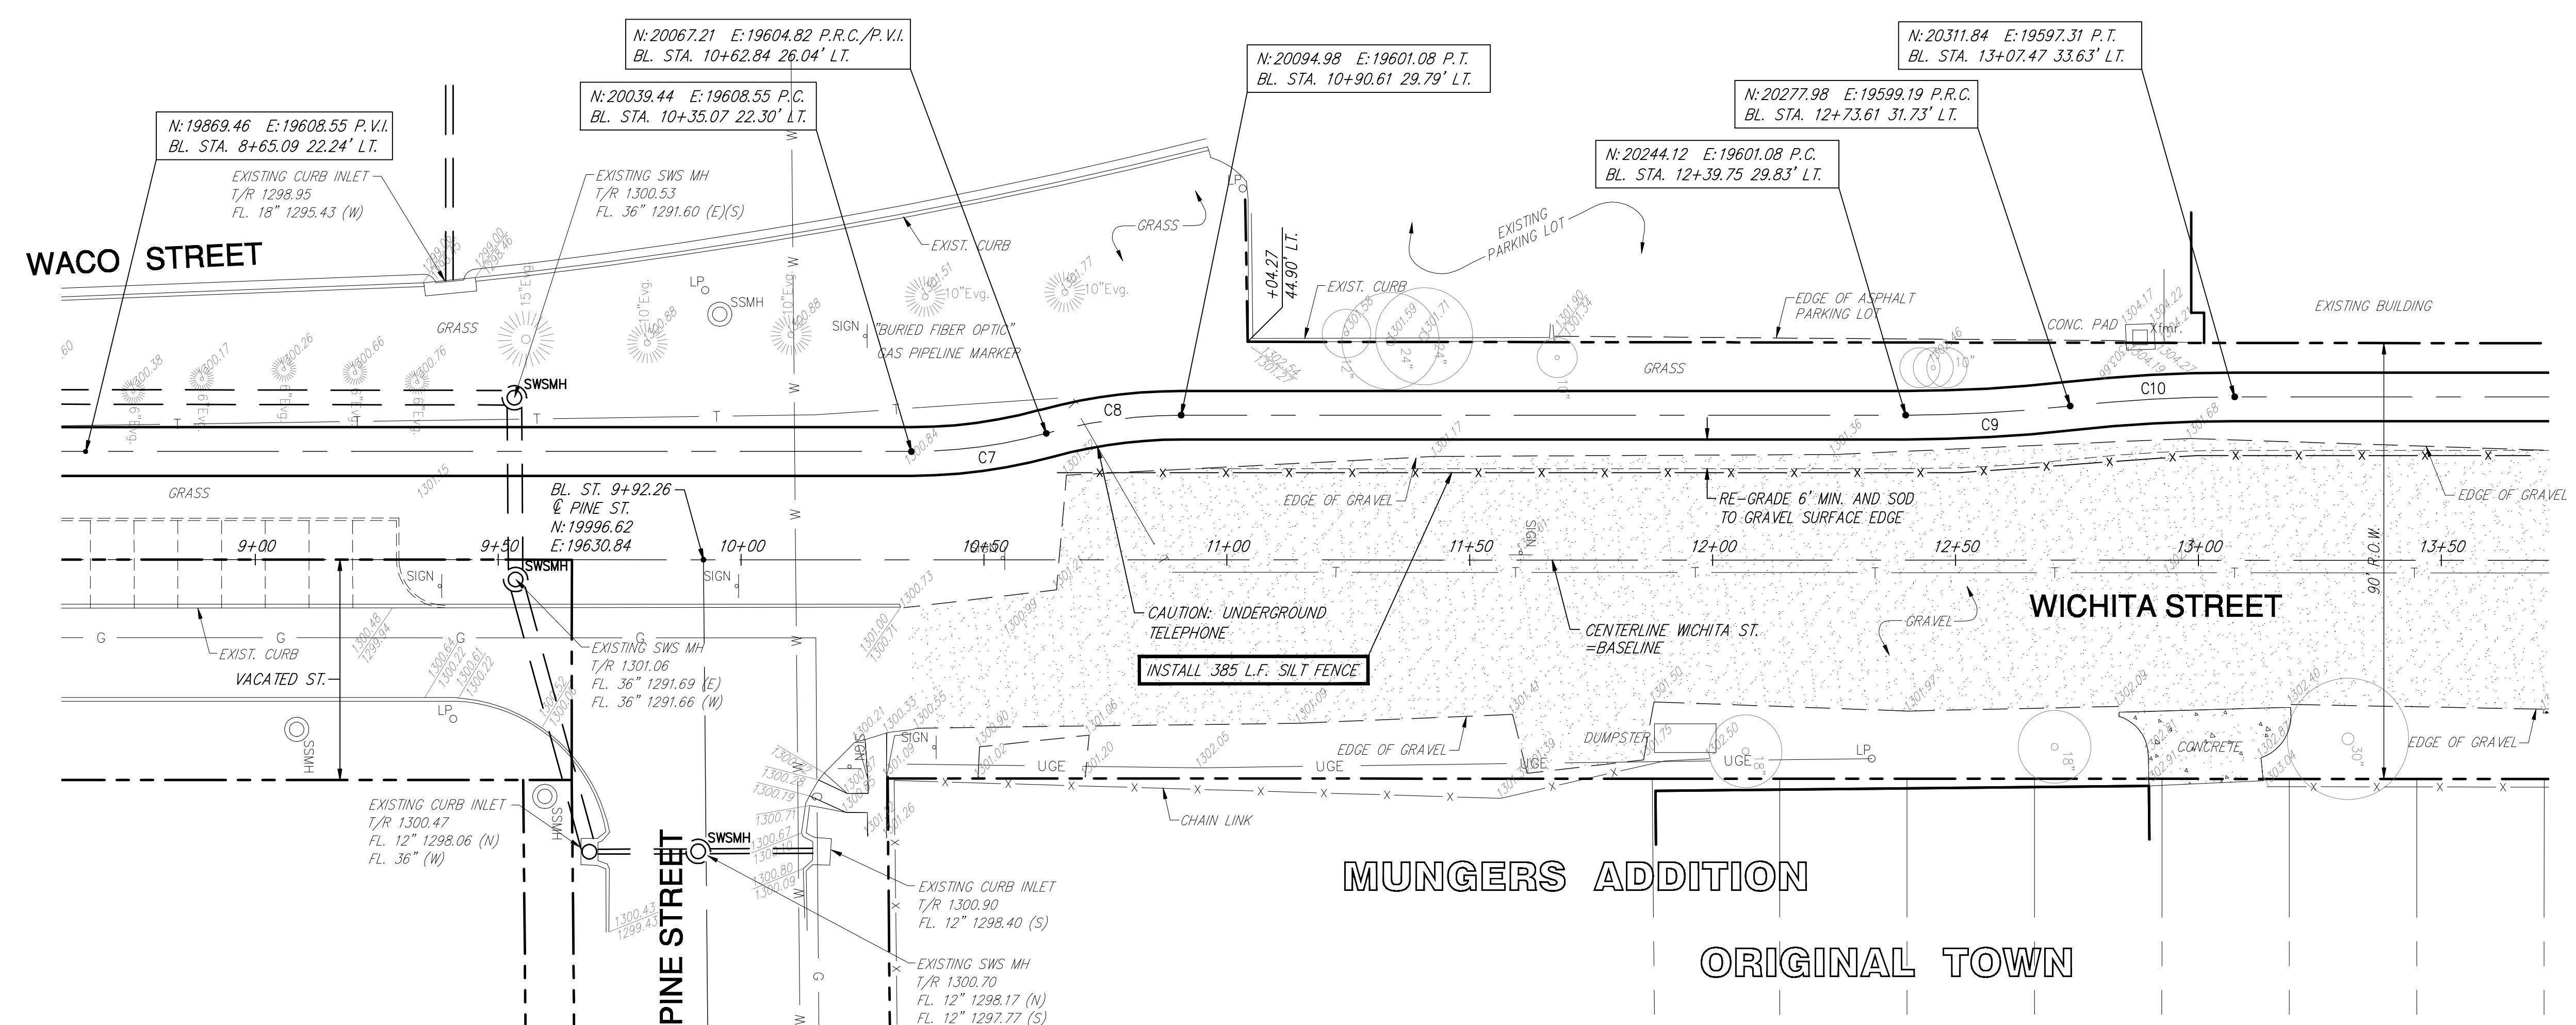

PROJECT NUMBER: 472-84008
 PROJECT NAME: MIDTOWN BIKEPATH WICHITA, KANSAS
 PROJECT DATE: May 16, 2008
 PROJECT ENGINEER: [Signature]
 PROJECT CHECKER: [Signature]
 PROJECT SURVEYOR: [Signature]
 PROJECT DESIGNER: [Signature]


Ruggles & Bohm, P.A.
 Engineering, Surveying, Land Planning
 604 North Main
 Wichita, Kansas 67208
 www.rugglesandbohm.com
 (316) 266-0000
 (316) 266-4001 fax
 E-mail: info@rugglesandbohm.com