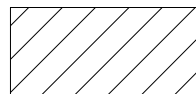

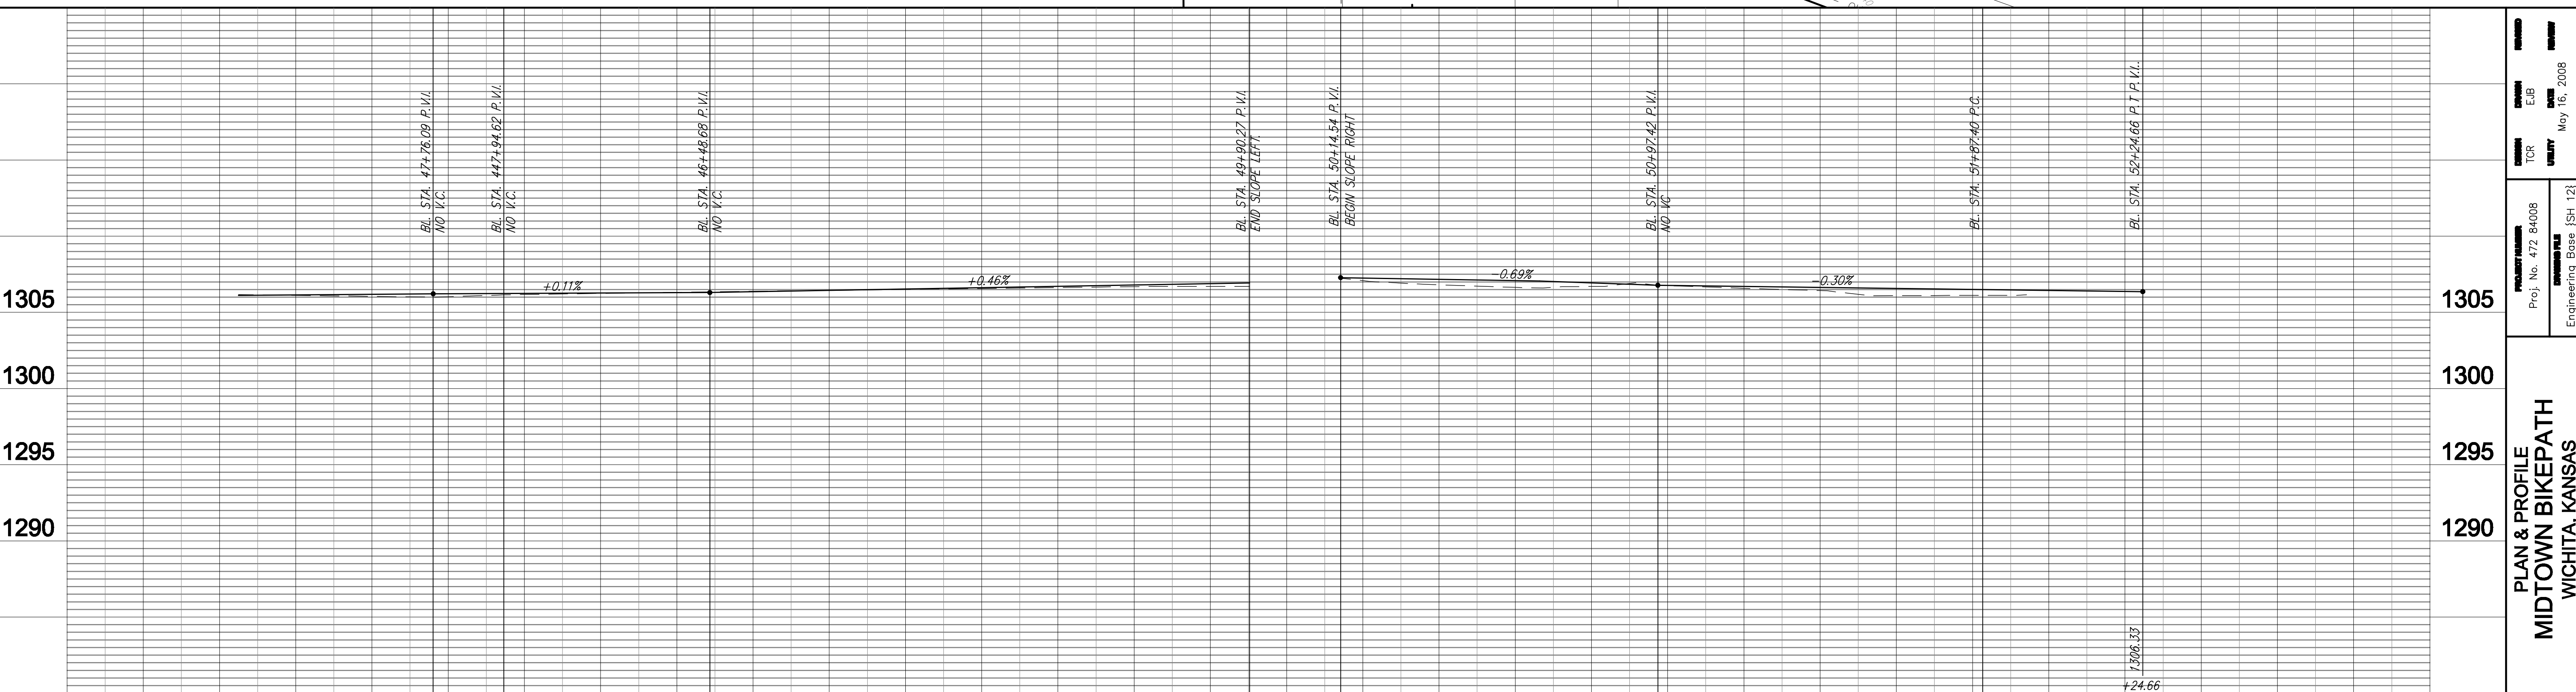
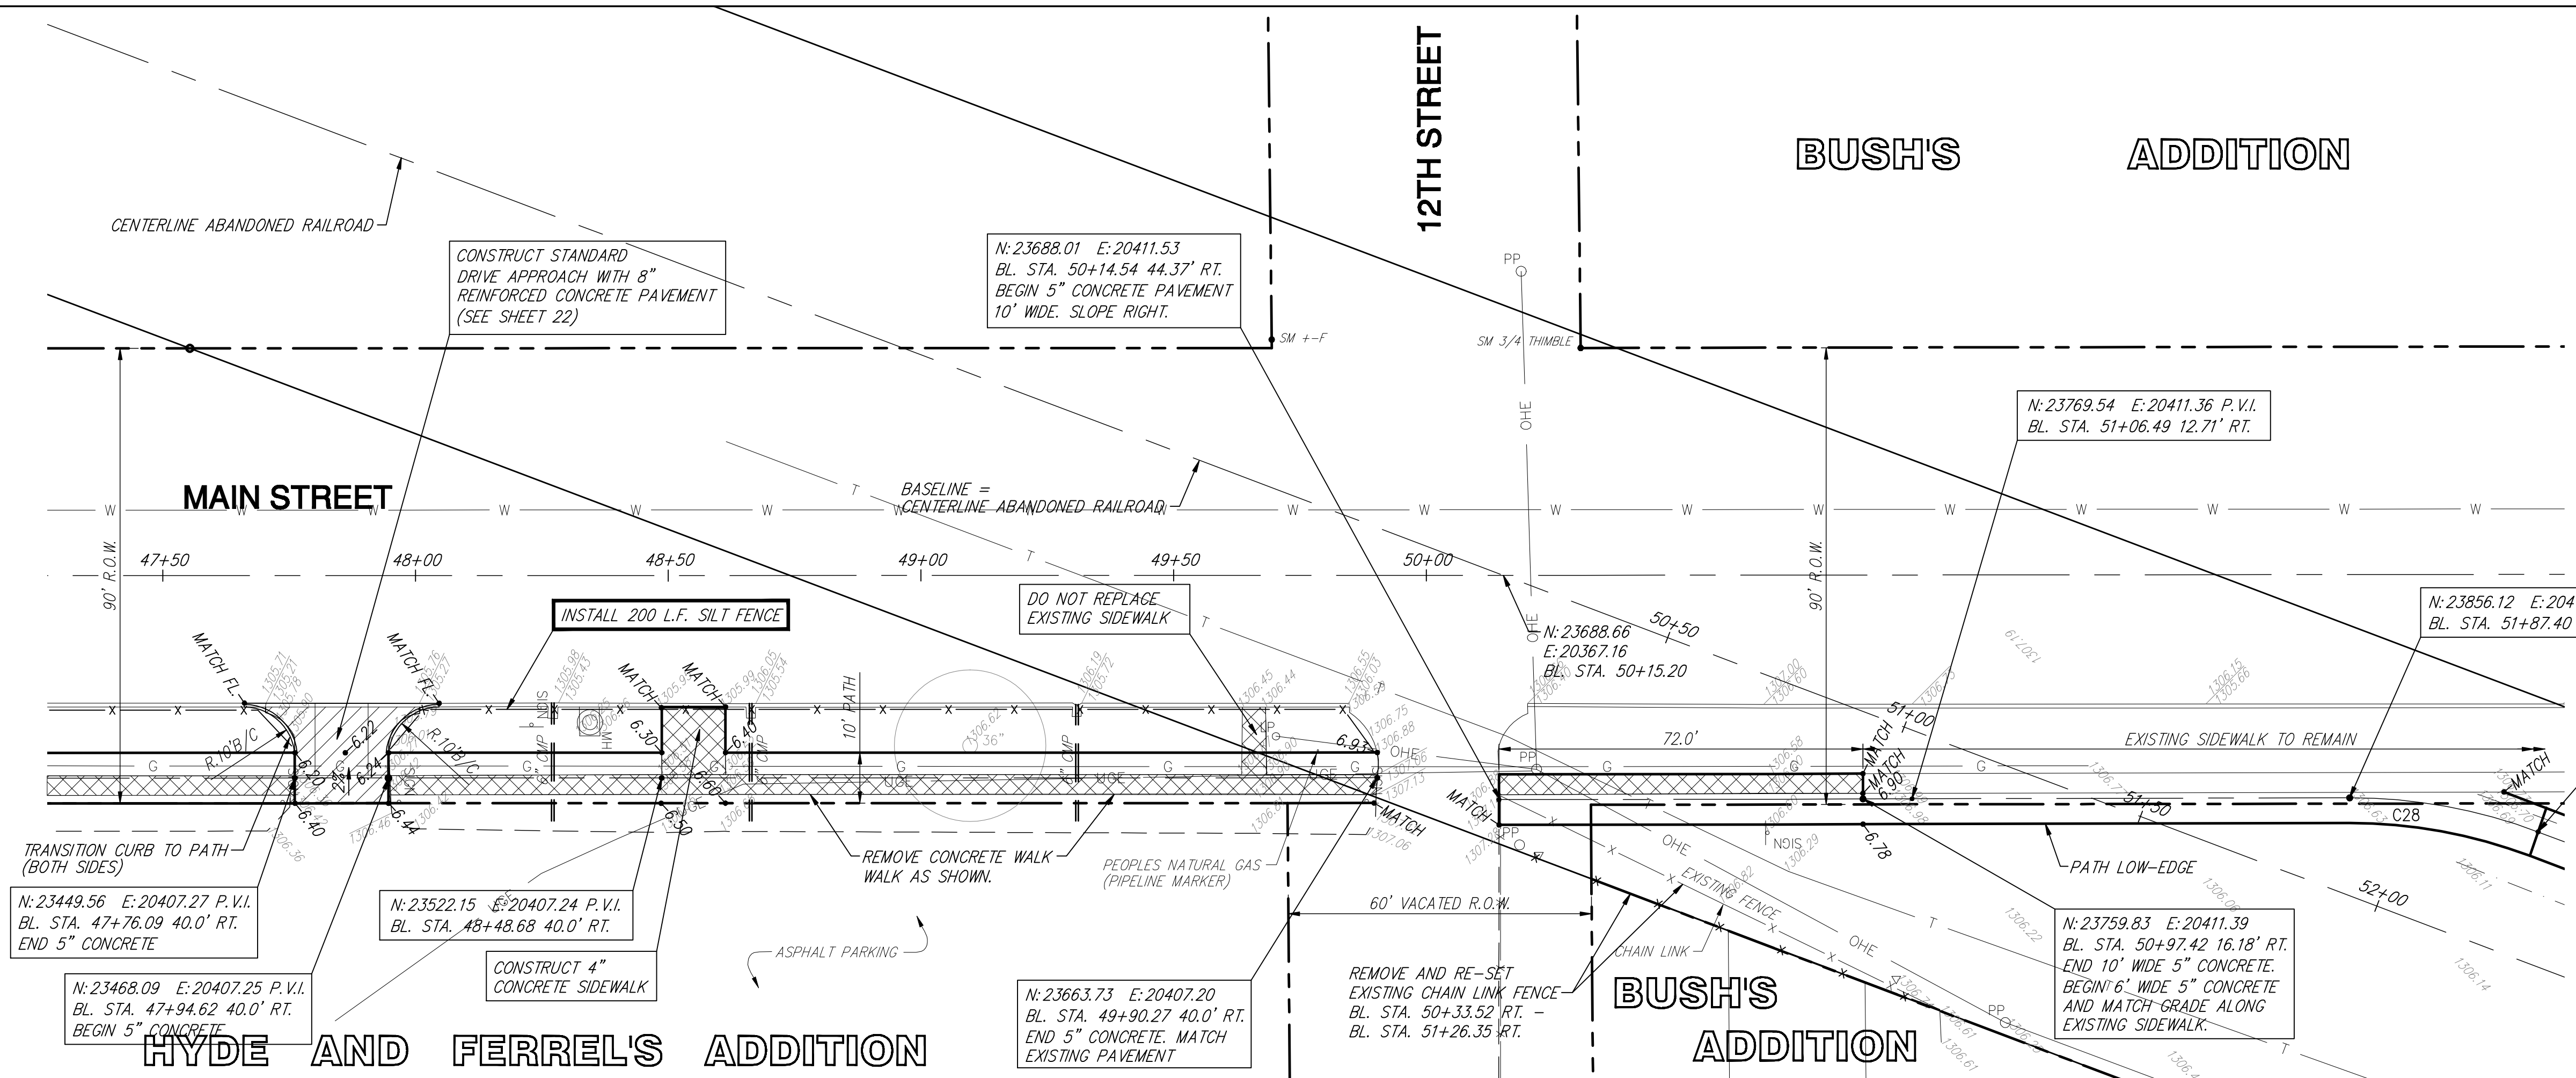
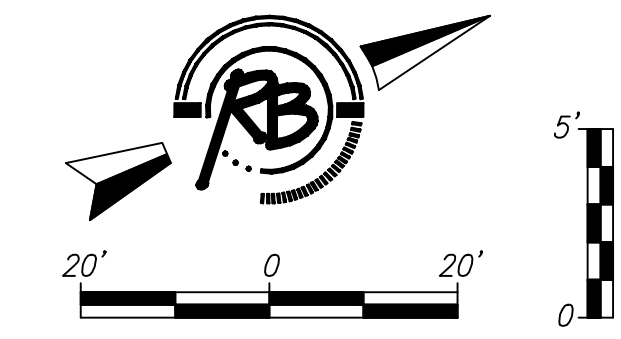


FHWA REGION NO.	STATE	PROJECT NUMBER	FISCAL YEAR	SHEET NUMBER	TOTAL SHEETS
	KANSAS	TE 0234 01		15	69


CURVE DATA:

C28 D=20°51'29"
R=105.00'
L=38.22'

-  REMOVE AND REPLACE WITH 8" REINFORCED CONCRETE PAVEMENT
-  REMOVE SIDEWALK



PLAN & PROFILE
 MIDTOWN BIKEPATH
 WICHITA, KANSAS



Ruggles & Bohm, P.A.
Engineering, Surveying, Land Planning

604 North Main
Wichita, Kansas 67208
www.rugglesandbohm.com

2580T
15
70