

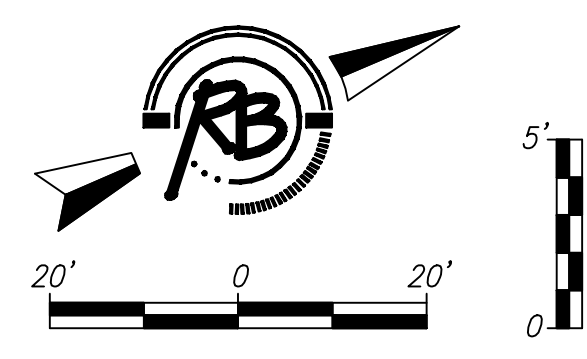


FHWA REGION NO.	STATE	PROJECT NUMBER	FISCAL YEAR	SHEET NUMBER	TOTAL SHEETS
	KANSAS	TE 0234 01		17	69

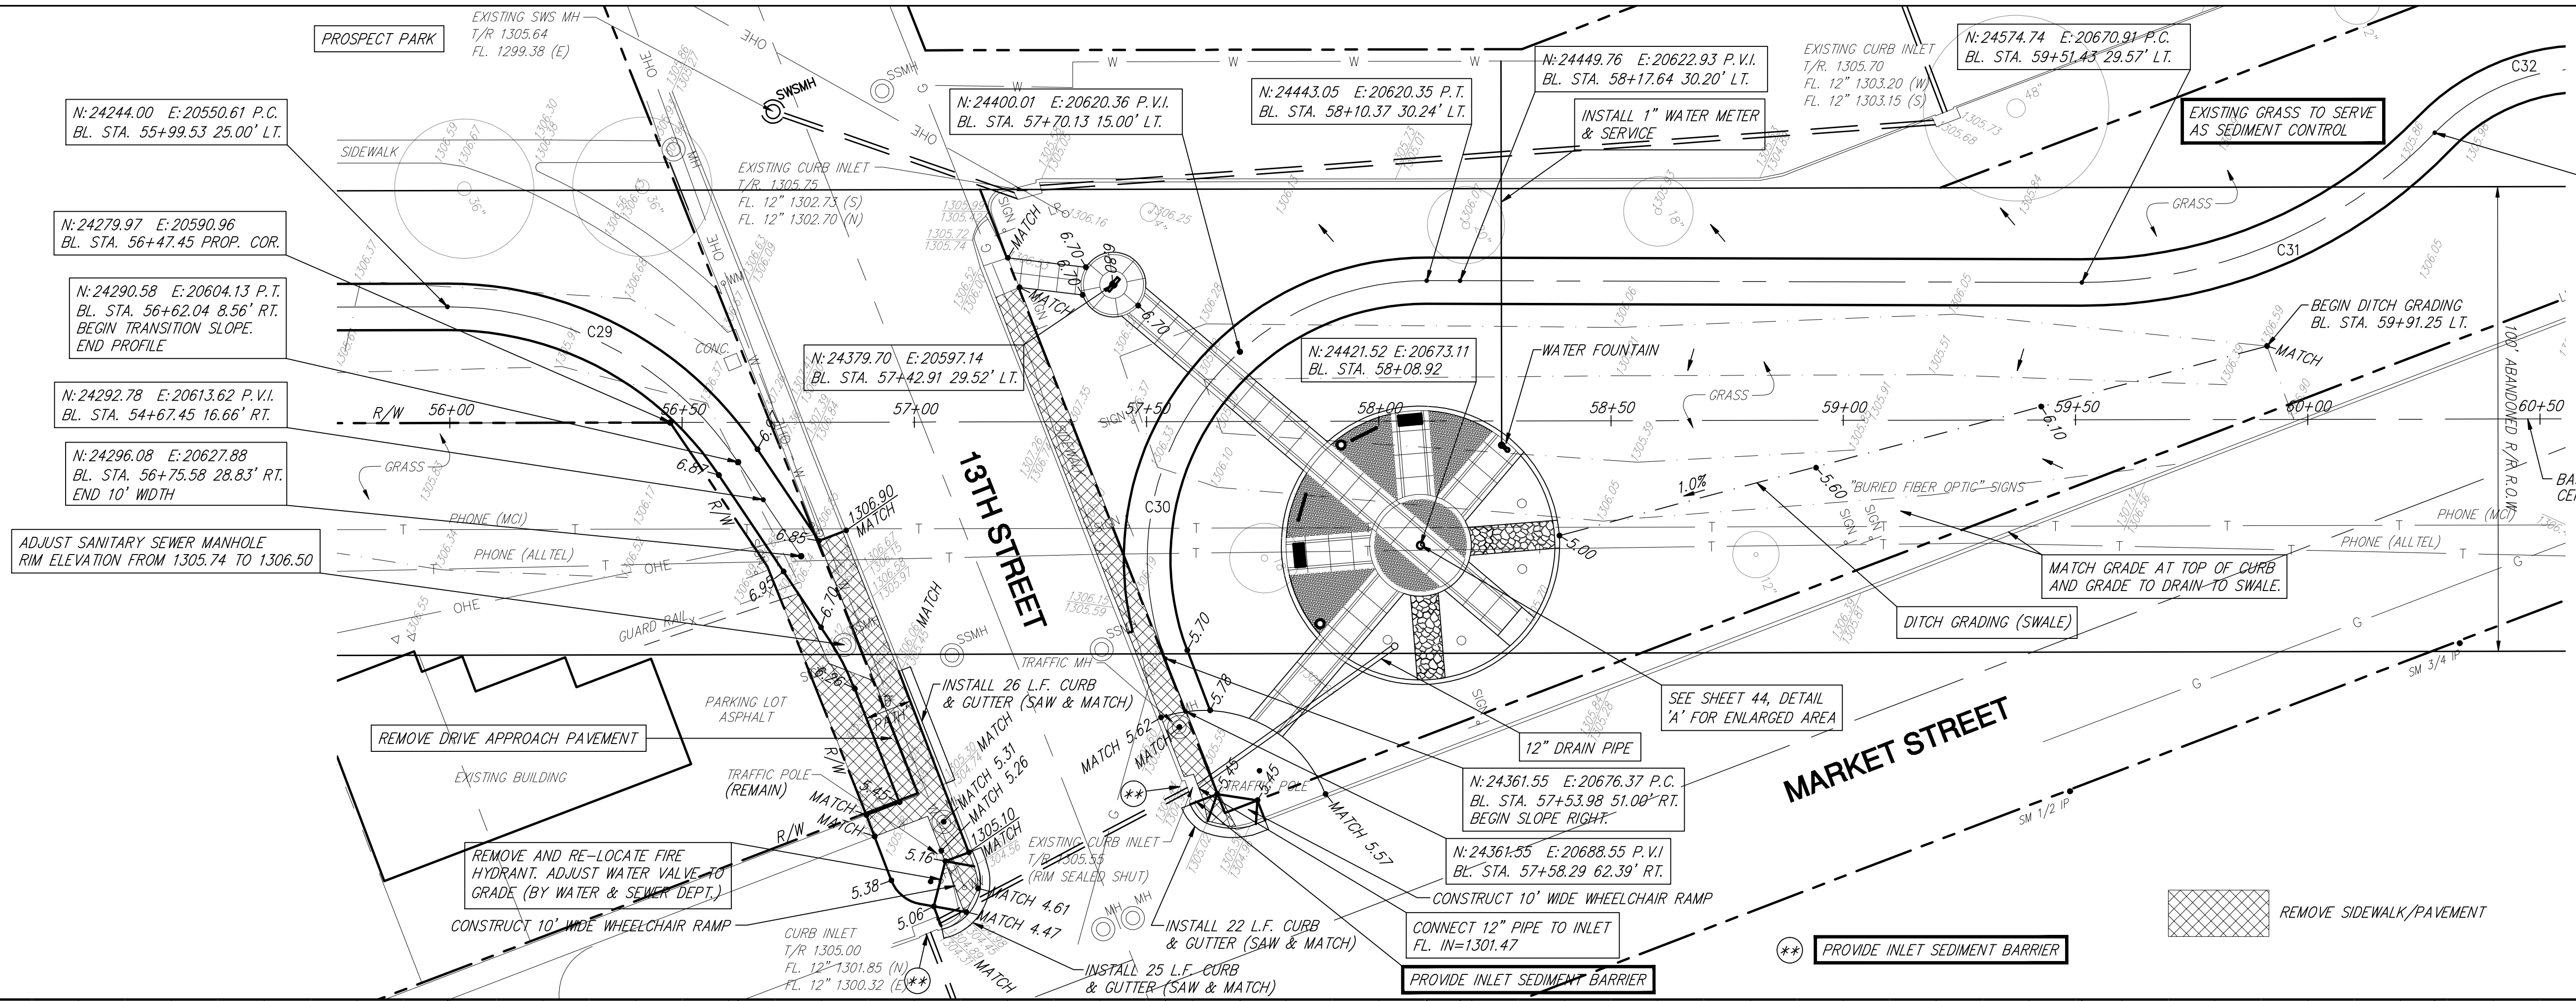

**PAVEMENT CL
CURVE DATA:**

C29	D=56'14"17"
	R=75.00'
	L=73.62'
C30	D=111'00"04"
	R=60.00'
	L=116.24'
C31	D=46'17"03"
	R=105.00'
	L=84.82'
C32	D=86'08"51"
	R=45.00'
	L=67.66'

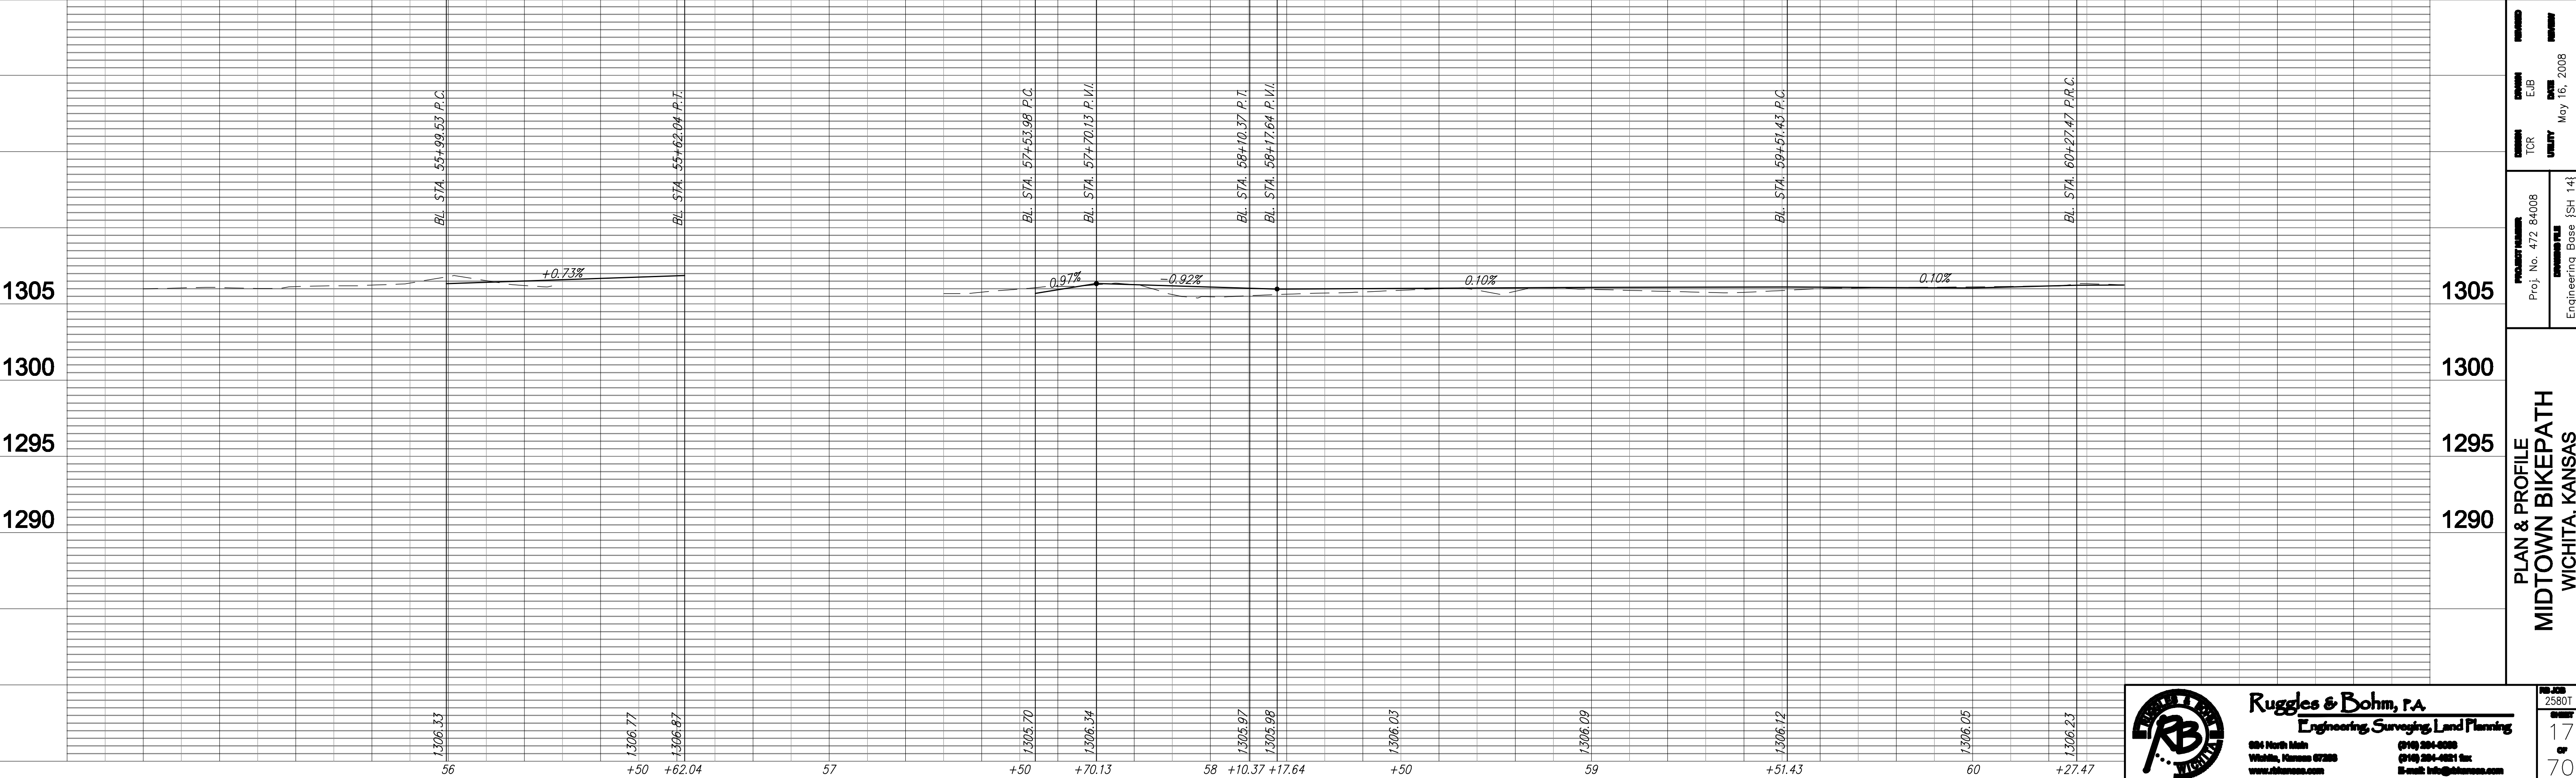

PLAN & PROFILE
MIDTOWN BIKEPATH
WICHITA, KANSAS

PROJECT NUMBER: 472-84008
 PROJECT NAME: MIDTOWN BIKEPATH
 PROJECT DATE: May 16, 2008
 PROJECT ENGINEER: [Signature]
 PROJECT CHECKER: [Signature]

SHEET NO. 17
 TOTAL SHEETS 70

Ruggles & Bohm, P.A.
 Engineering, Surveying, Land Planning
 604 North Main
 Wichita, Kansas 67202
 www.rugglesandbohm.com

(913) 264-0000
 (913) 264-0001 fax
 E-mail: info@rugglesandbohm.com