


FHWA REGION NO.	STATE	PROJECT NUMBER	FISCAL YEAR	SHEET NUMBER	TOTAL SHEETS
	KANSAS	TE 0234 01		20	69


PAVEMENT CL CURVE DATA:


C39 D=30°34'33"
R=205.00'
L=109.40'

C40 D=54°50'42"
R=55.00'
L=52.65'

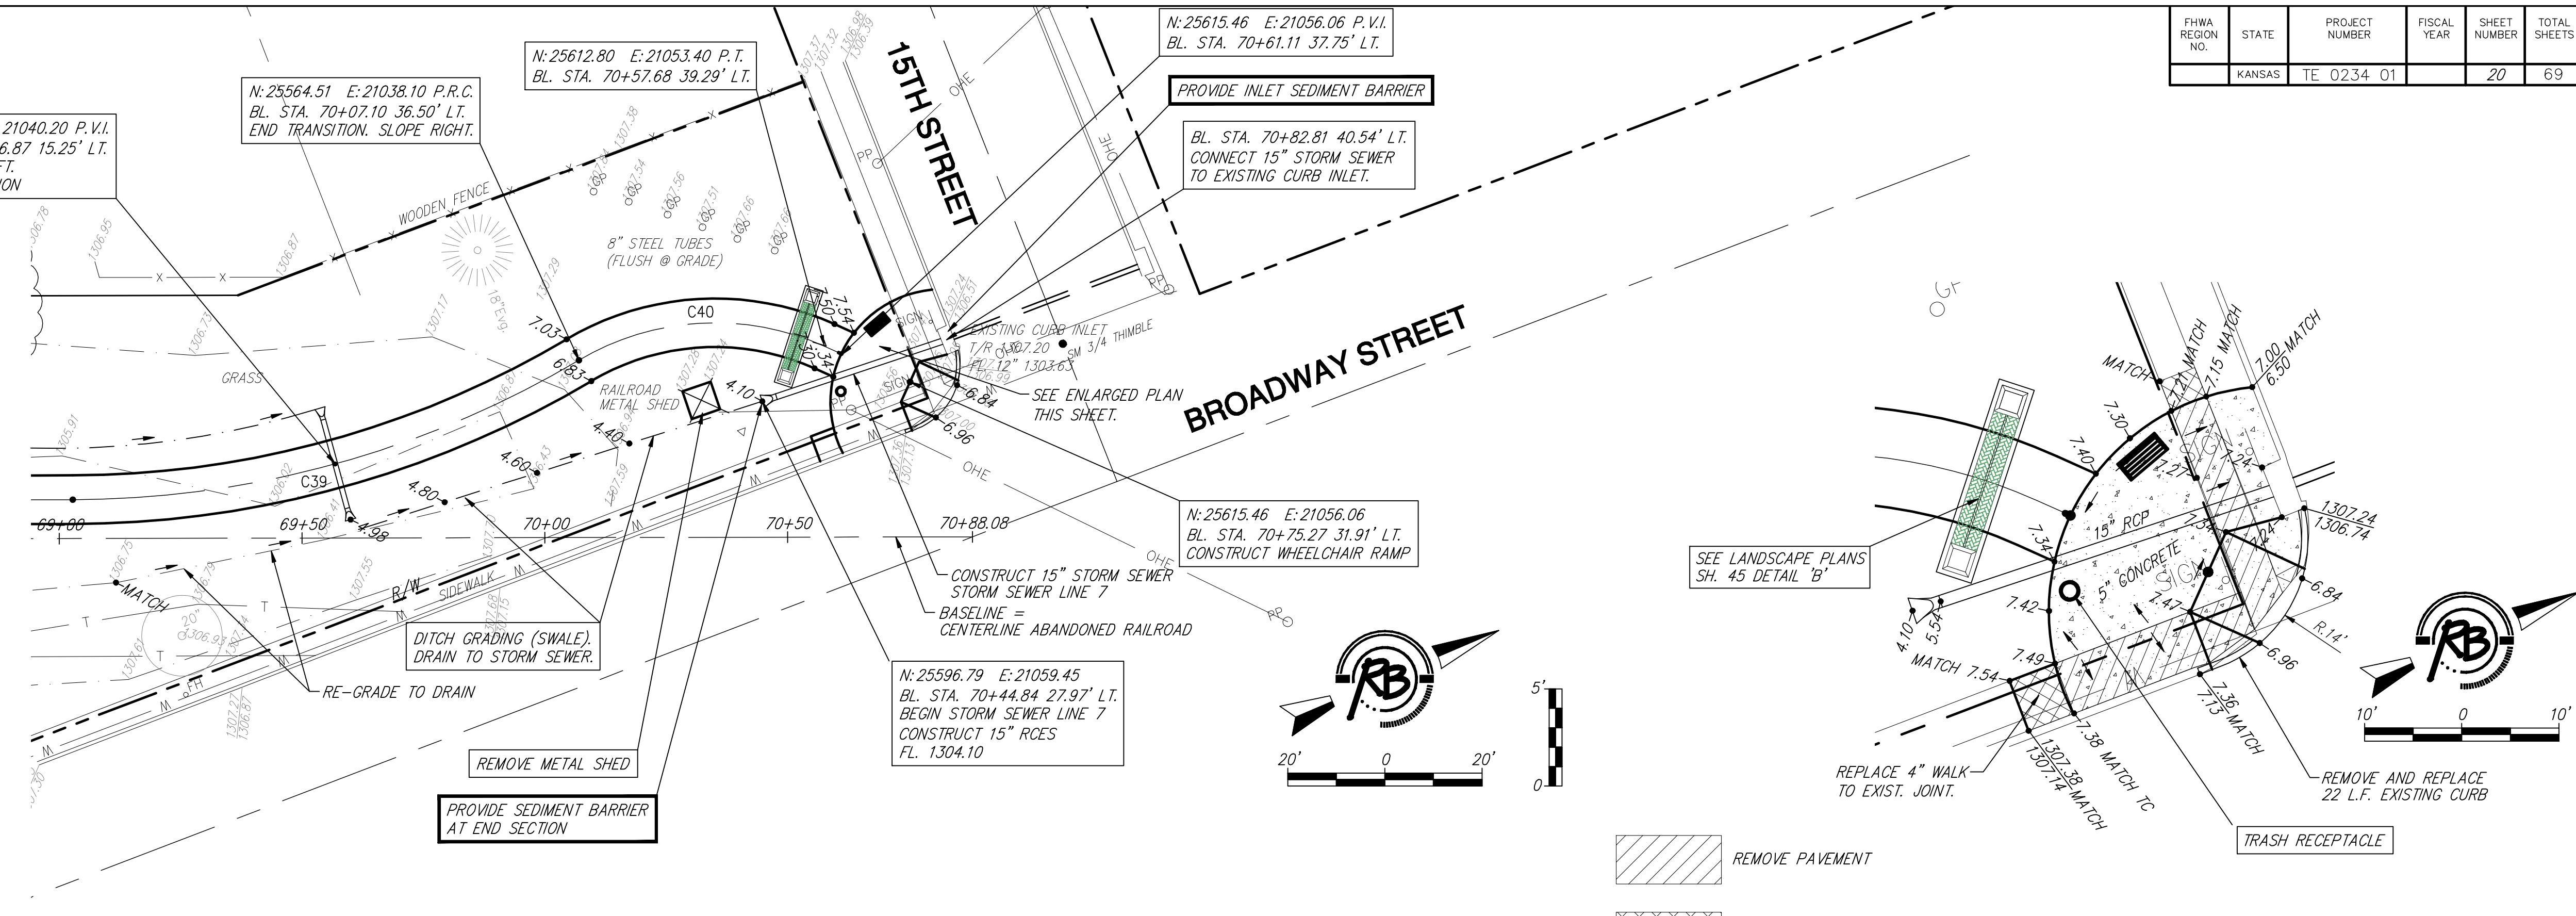

NOTE: PROFILE GRADES INDICATED ARE ALONG LOW EDGE (L.E.) OF PAVEMENT SURFACE, UNLESS NOTED OTHERWISE.

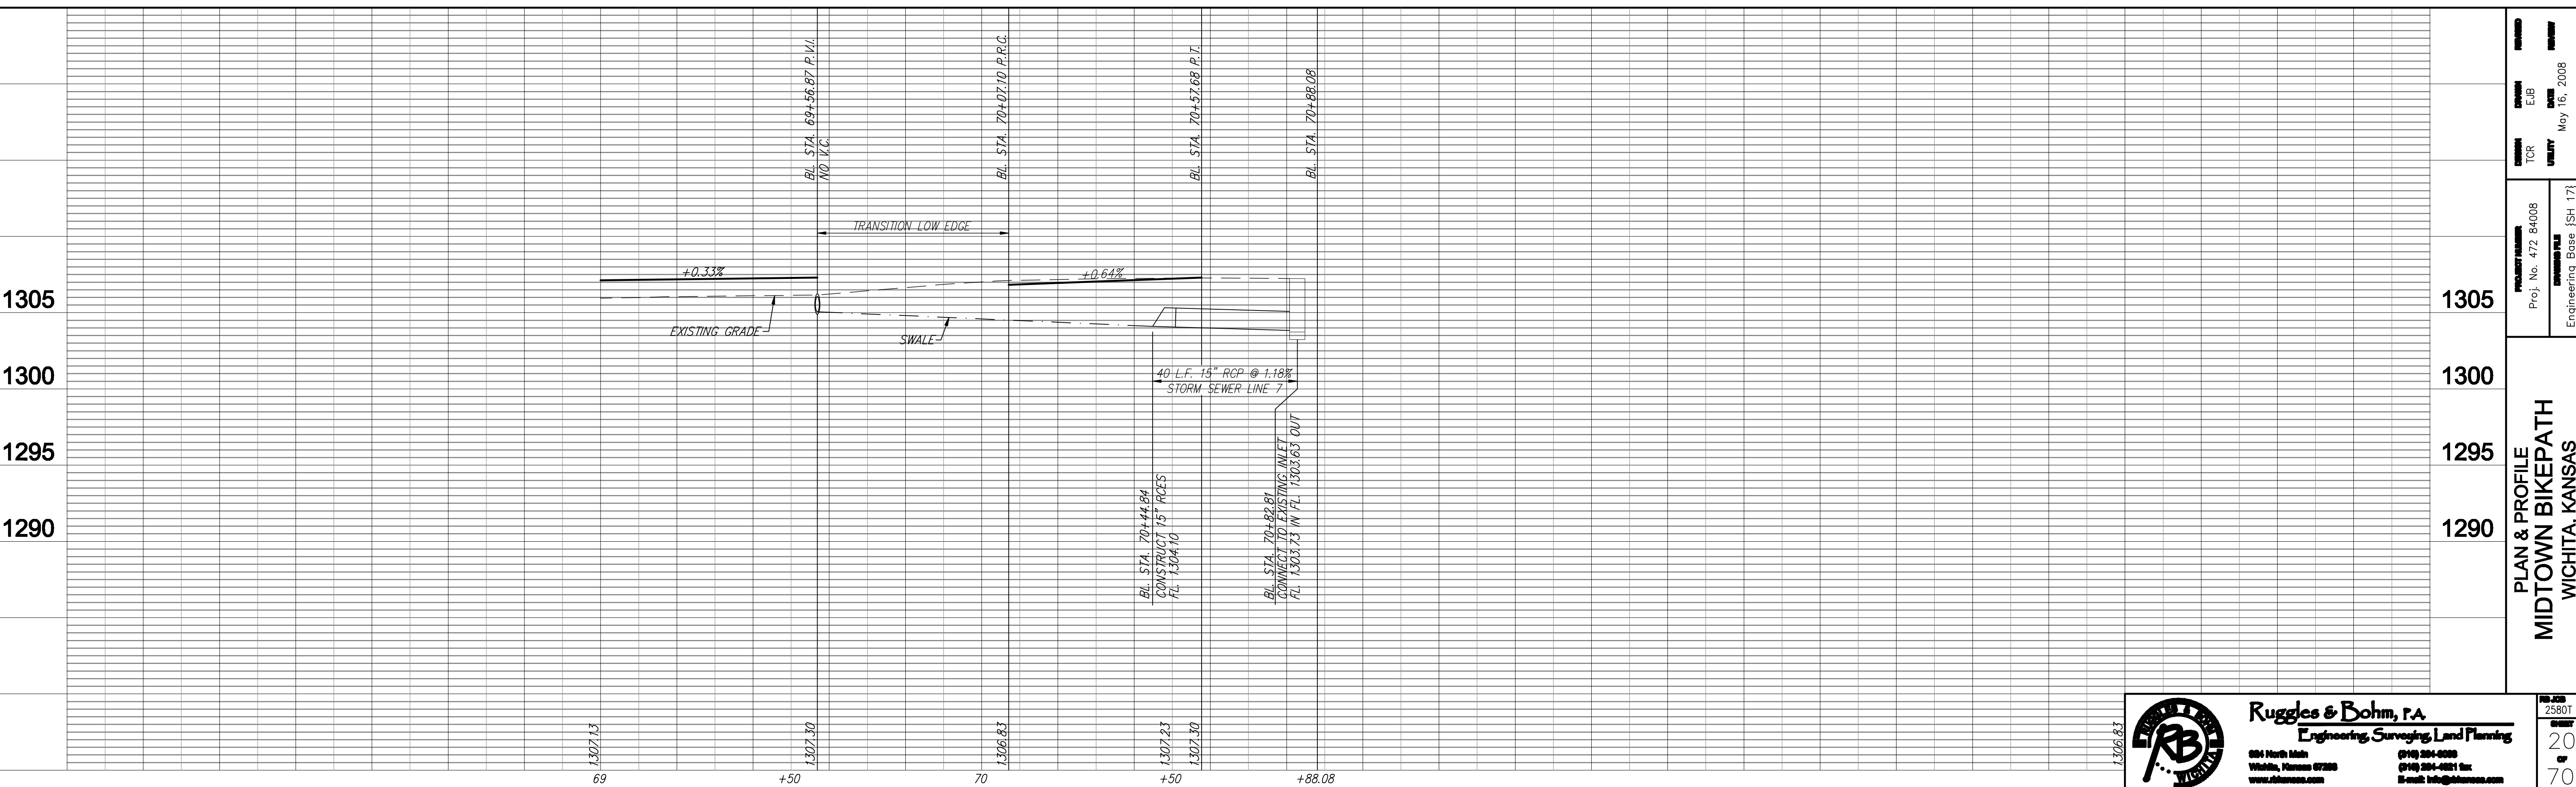



Ruggles & Bohm, P.A.
Engineering, Surveying, Land Planning

604 North Main
Wichita, Kansas 67202
www.rugglesbohms.com

2580T
20
170

PLAN & PROFILE
 MIDTOWN BIKEPATH
 WICHITA, KANSAS

PROJECT NUMBER: 472-84008
 PROJECT NAME: Midtown Bikepath
 PROJECT LOCATION: Engineering Base [SH 17]

TCR: []
 EUB: []
 DATE: May 16, 2008