
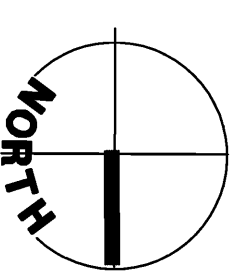



REFERENCES NOTED	BY	DATE
REFERENCES CHECKED		

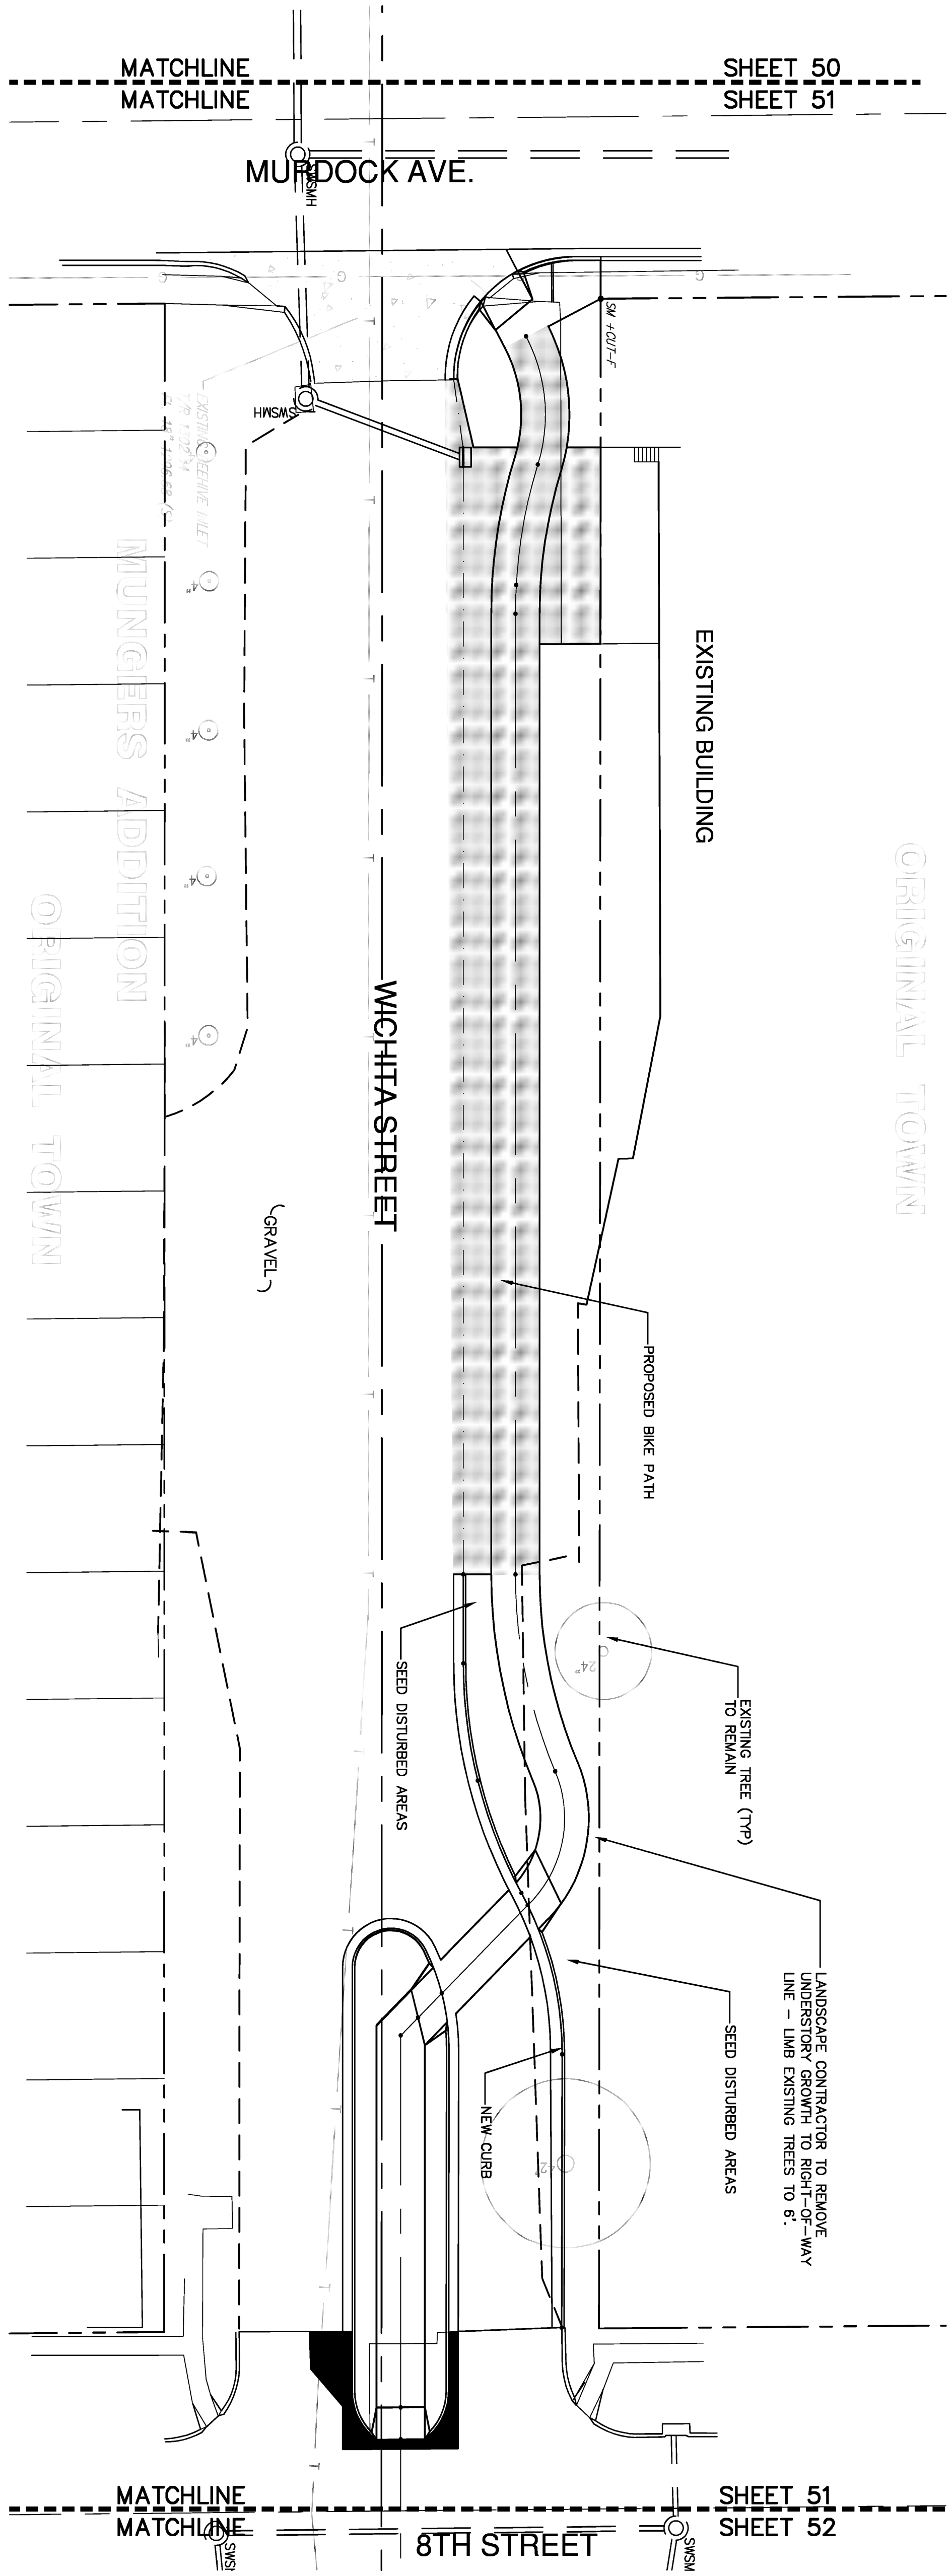


LANDSCAPE PLANTING PLAN
1" = 20'-0"

NO PLANT MATERIAL THIS SHEET

FYMA REGION NO.	STATE	PROJECT NUMBER	FISCAL YEAR	SHEET NUMBER	TOTAL SHEETS
	KANSAS			52	67

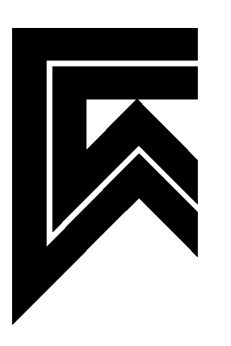

LAW/KINGDON, INC.
ARCHITECTS, ENGINEERS,
& LANDSCAPE ARCHITECTS
345 RIVERVIEW, WICHITA, KS 67203
Phone (316) 268-0200 Fax (316) 268-0205
Copyright 1991

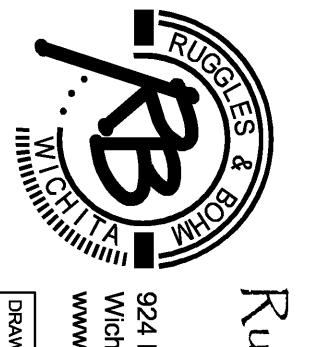

Rugles & Bohm, P.A.
ENGINEERING, SURVEYING, LAND PLANNING
9224 North Main
Wichita, Kansas 67203
www.rbkan.com
(316) 264-8008
(316) 264-4821 fax
E-mail: info@rbkan.com

**MIDTOWN BIKEPATH/GREENWAY
LANDSCAPE PLANTING PLAN
WICHITA, KANSAS**

DESIGN	PROJECT NUMBER	DATE
WAW	04395	08/07/07
REVIEW		
JB		
DATE		
08/07/07		