
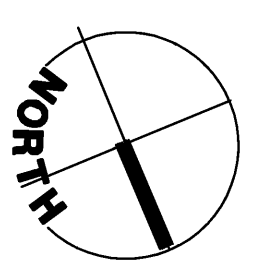


REFERENCES NOTED	BY	DATE
REFERENCES CHECKED		

FYMA REGION NO.	STATE	PROJECT NUMBER	FISCAL YEAR	SHEET NUMBER	TOTAL SHEETS
	KANSAS				

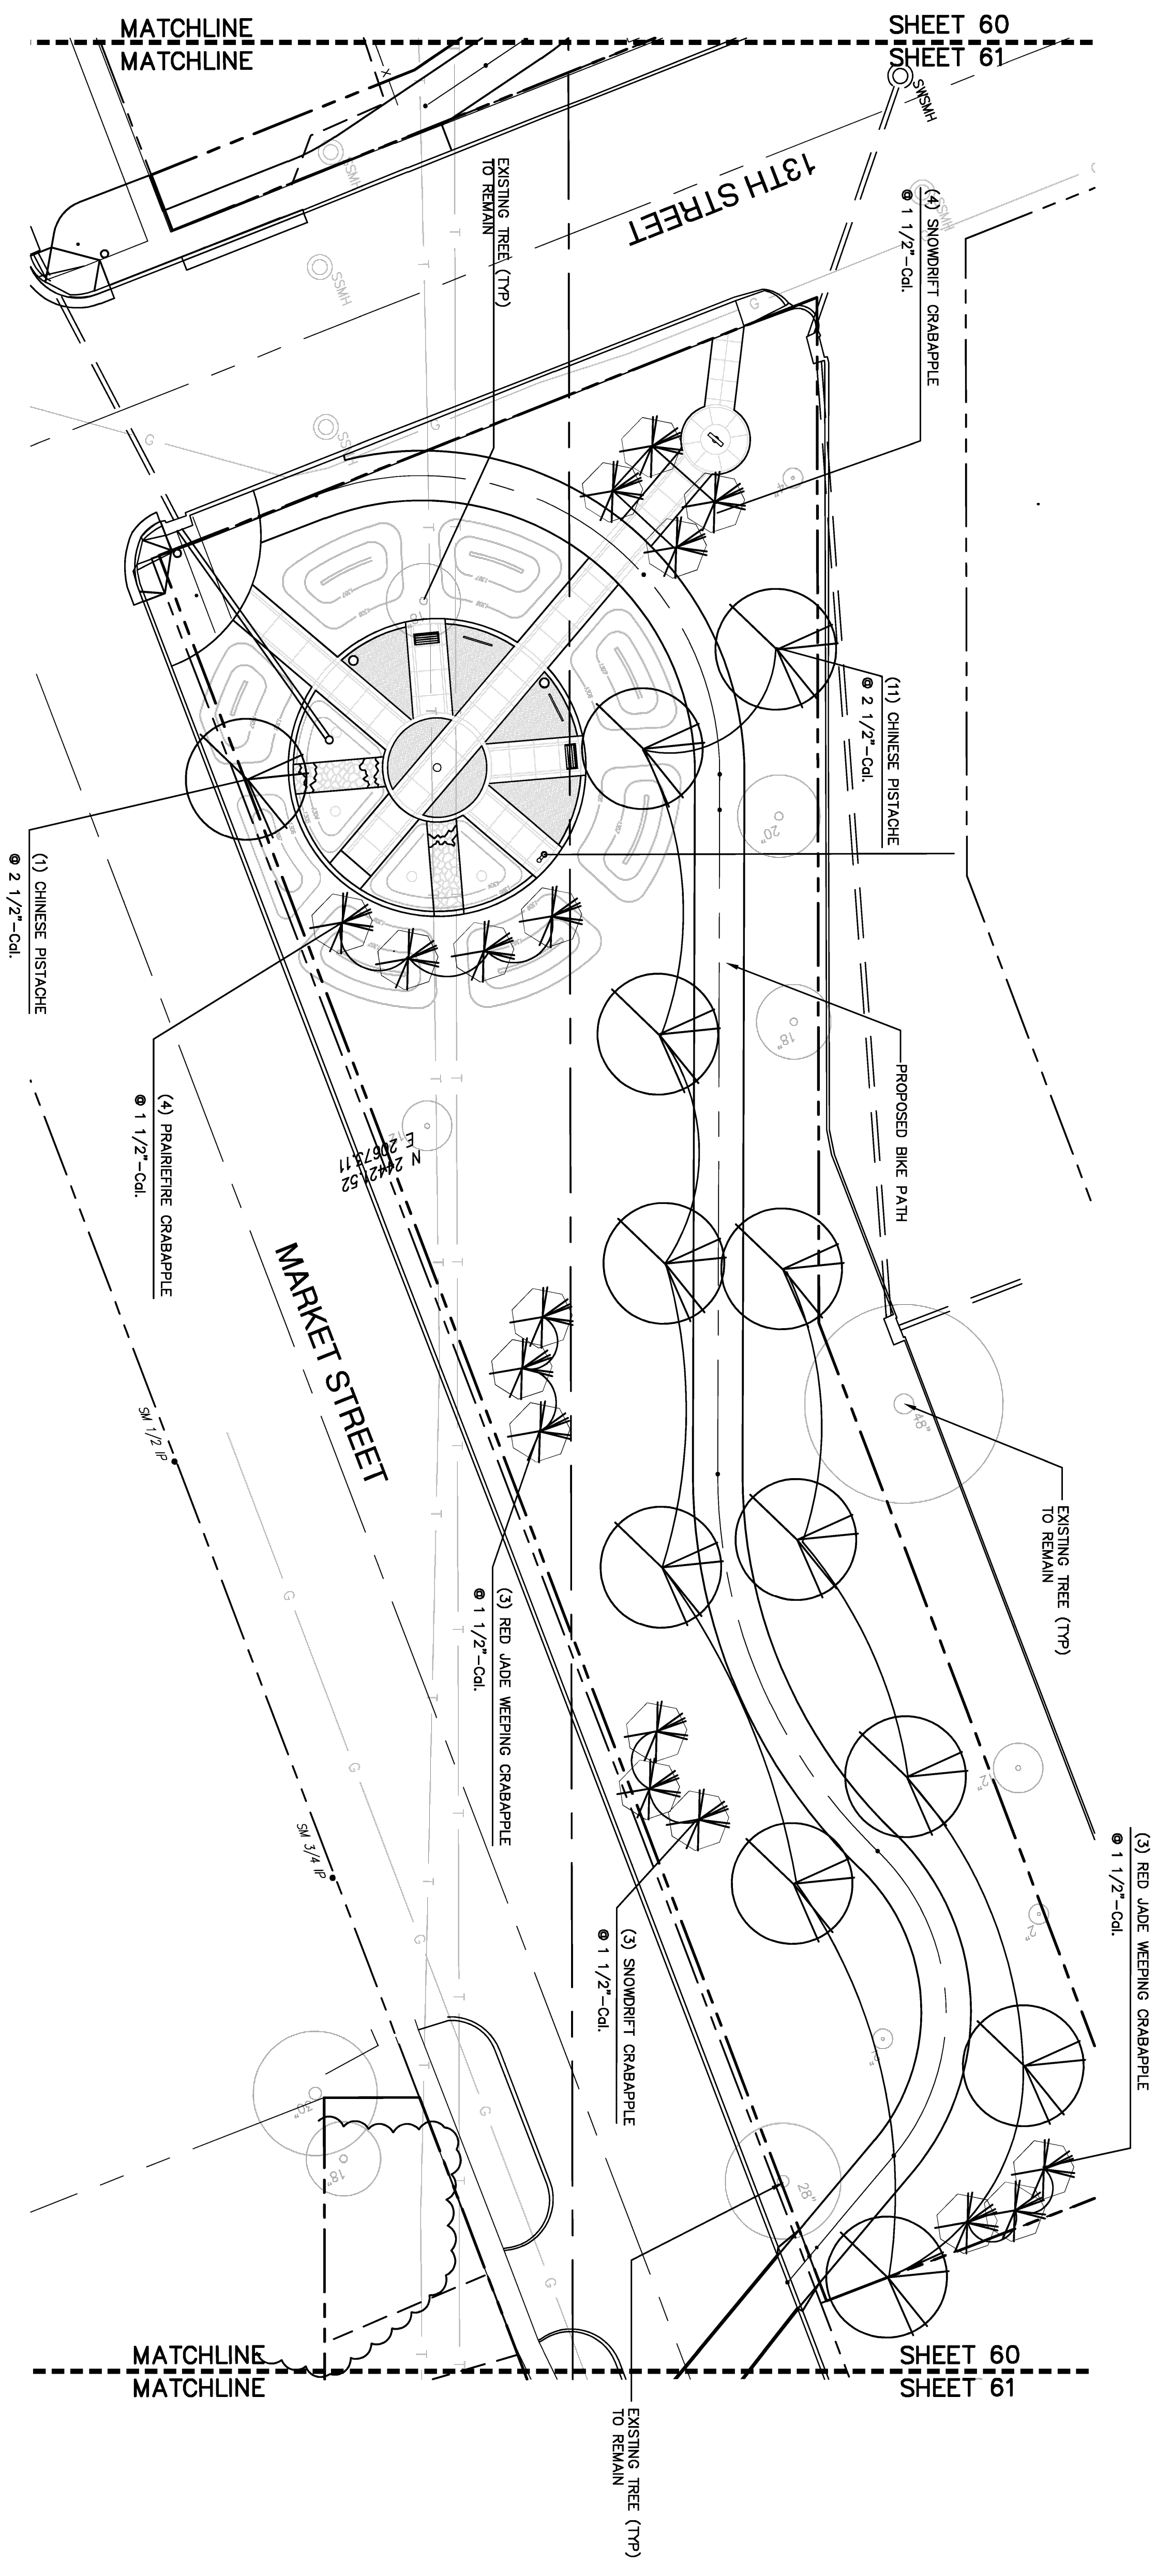


LANDSCAPE PLANTING PLAN

1" = 20'-0"


NOTE: RELOCATE 'OTIS PARK' SIGN PER PARKS DEPARTMENT DIRECTION.

PLANT MATERIAL SCHEDULE

Quantity	Scientific Name	Common Name	Size (Min.)	Height (Min)	Comments
2	Malus 'Poiriflre'	PRAIRIERIE CRABAPPLE	1 1/2"-Cal.	6'	-
6	Malus 'Red Jade'	RED JADE WEEPING CRABAPPLE	1 1/2"-Cal.	6'	-
7	Malus 'Snowdrift'	SNOWDRIFT CRABAPPLE	1 1/2"-Cal.	4'	-
12	Pistacia chinensis	CHINESE PISTACHE	2 1/2"-Cal.	8'-10'	-

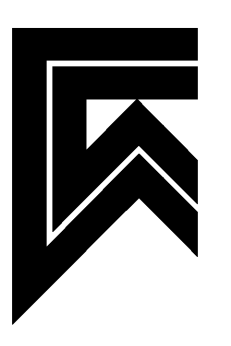

LAW/KINGDON INC.
ARCHITECTS, ENGINEERS,
& LANDSCAPE ARCHITECTS
345 RIVERVIEW, WICHITA, KS 67203
Phone (316) 268-0200 Fax (316) 268-0205
Copyright 1991

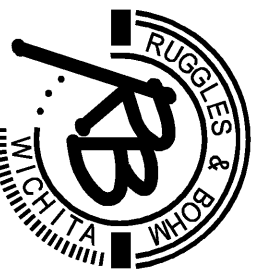

Rugles & Bohm, P.A.
Engineering, Surveying, Land Planning
924 North Main
Wichita, Kansas 67203
www.rdbkansas.com
(316) 264-8008
(316) 264-4821 fax
E-mail: info@rdbkansas.com

MIDTOWN BIKEPATH/GREENWAY
Landscape Planting Plan
WICHITA, KANSAS

DESIGN: WAW
REVIEW: JB
DATE: 08/07/07

PROJECT NUMBER: 04395

DATE: 08/07/07

SHEET 61 OF 67