



SECTION A-A
NOT TO SCALE

CEDAR VIEW VILLAGE ADDITION

WOODLAND LAKES COMMUNITY CHURCH ADDITION

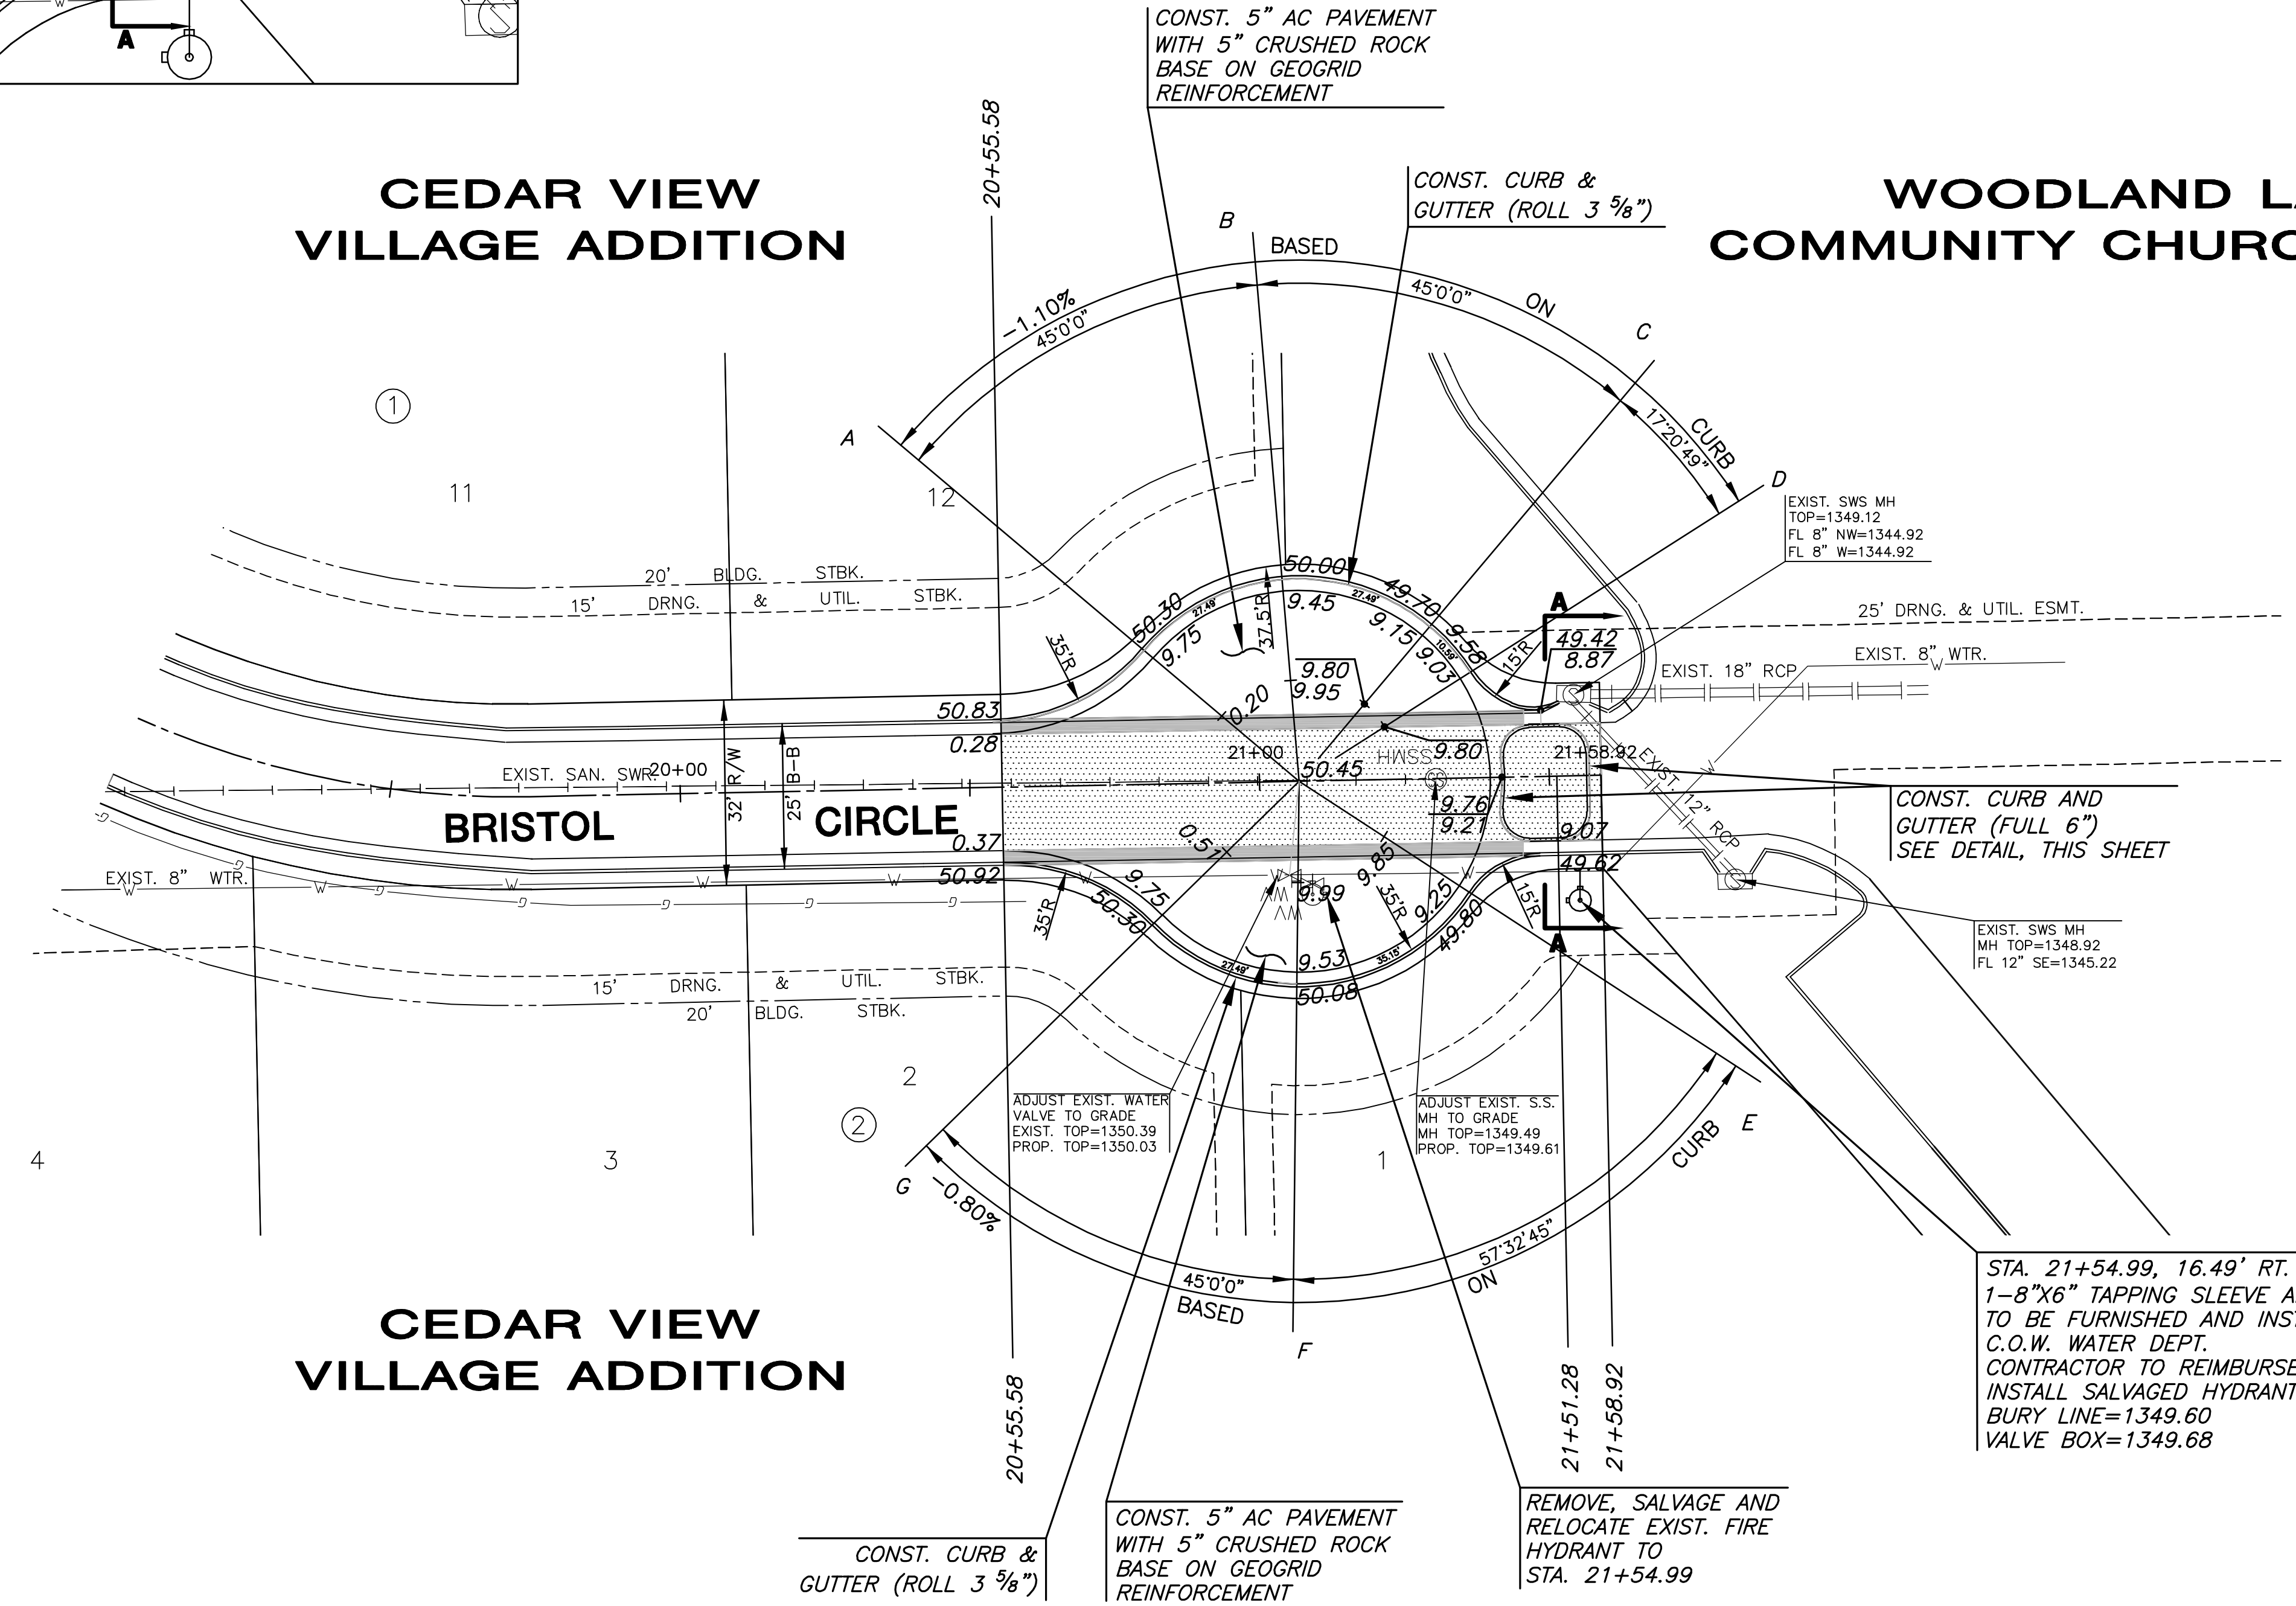

CEDAR VIEW VILLAGE ADDITION

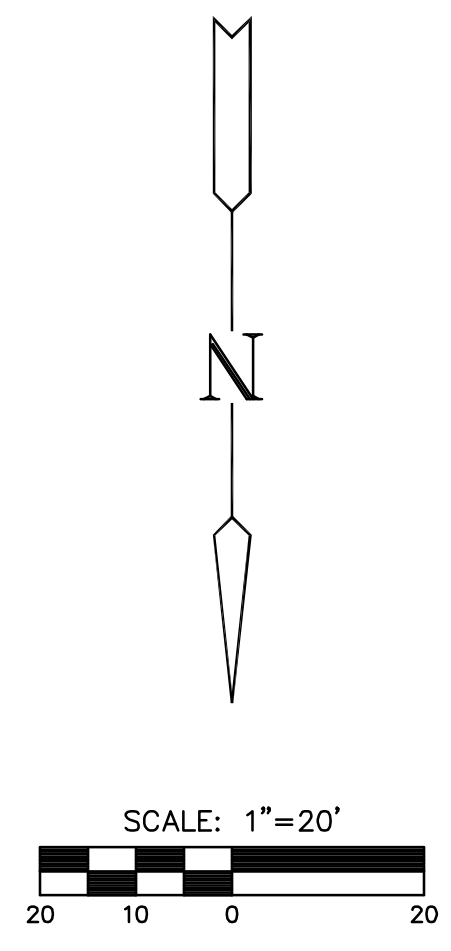

LEGEND

	CURB REMOVAL
	PAVEMENT REMOVAL

BRISTOL CIRCLE PAVING
SHEET TITLE
PROJECT NUMBER
06189

SRS
DESIGN BY
TKL
DRAWN BY
MAB
CHECKED BY

ISSUED
AUGUST 2008
REVISED

SHEET NO.
7 of 18