


**BENCHMARKS:**  
 Cross Cut In North End of Concrete Valley Gutter, Nickelton & Nickelton Ct., Adjacent to SW Cor. Lot 6, Block C, Silverton Addition.  
 Elev. = 1361.49 NGVD 29


Cross Cut In Concrete,  $\bar{L}$  of Curb In Front of Catch Basin, Adjacent to SW Cor. Lot 6, Block B, Silverton Addition.  
 Elev. = 1360.34 NGVD 29

"□" Cut In SW Cor of Curb Inlet Top, Adjacent to NE Cor Lot 6, Block B, Copper Gate North Addition.  
 Elev. = 1361.77 NGVD 29

Scale: 1" = 20' Horizontal  
 1" = 5' Vertical  
 • = Iron

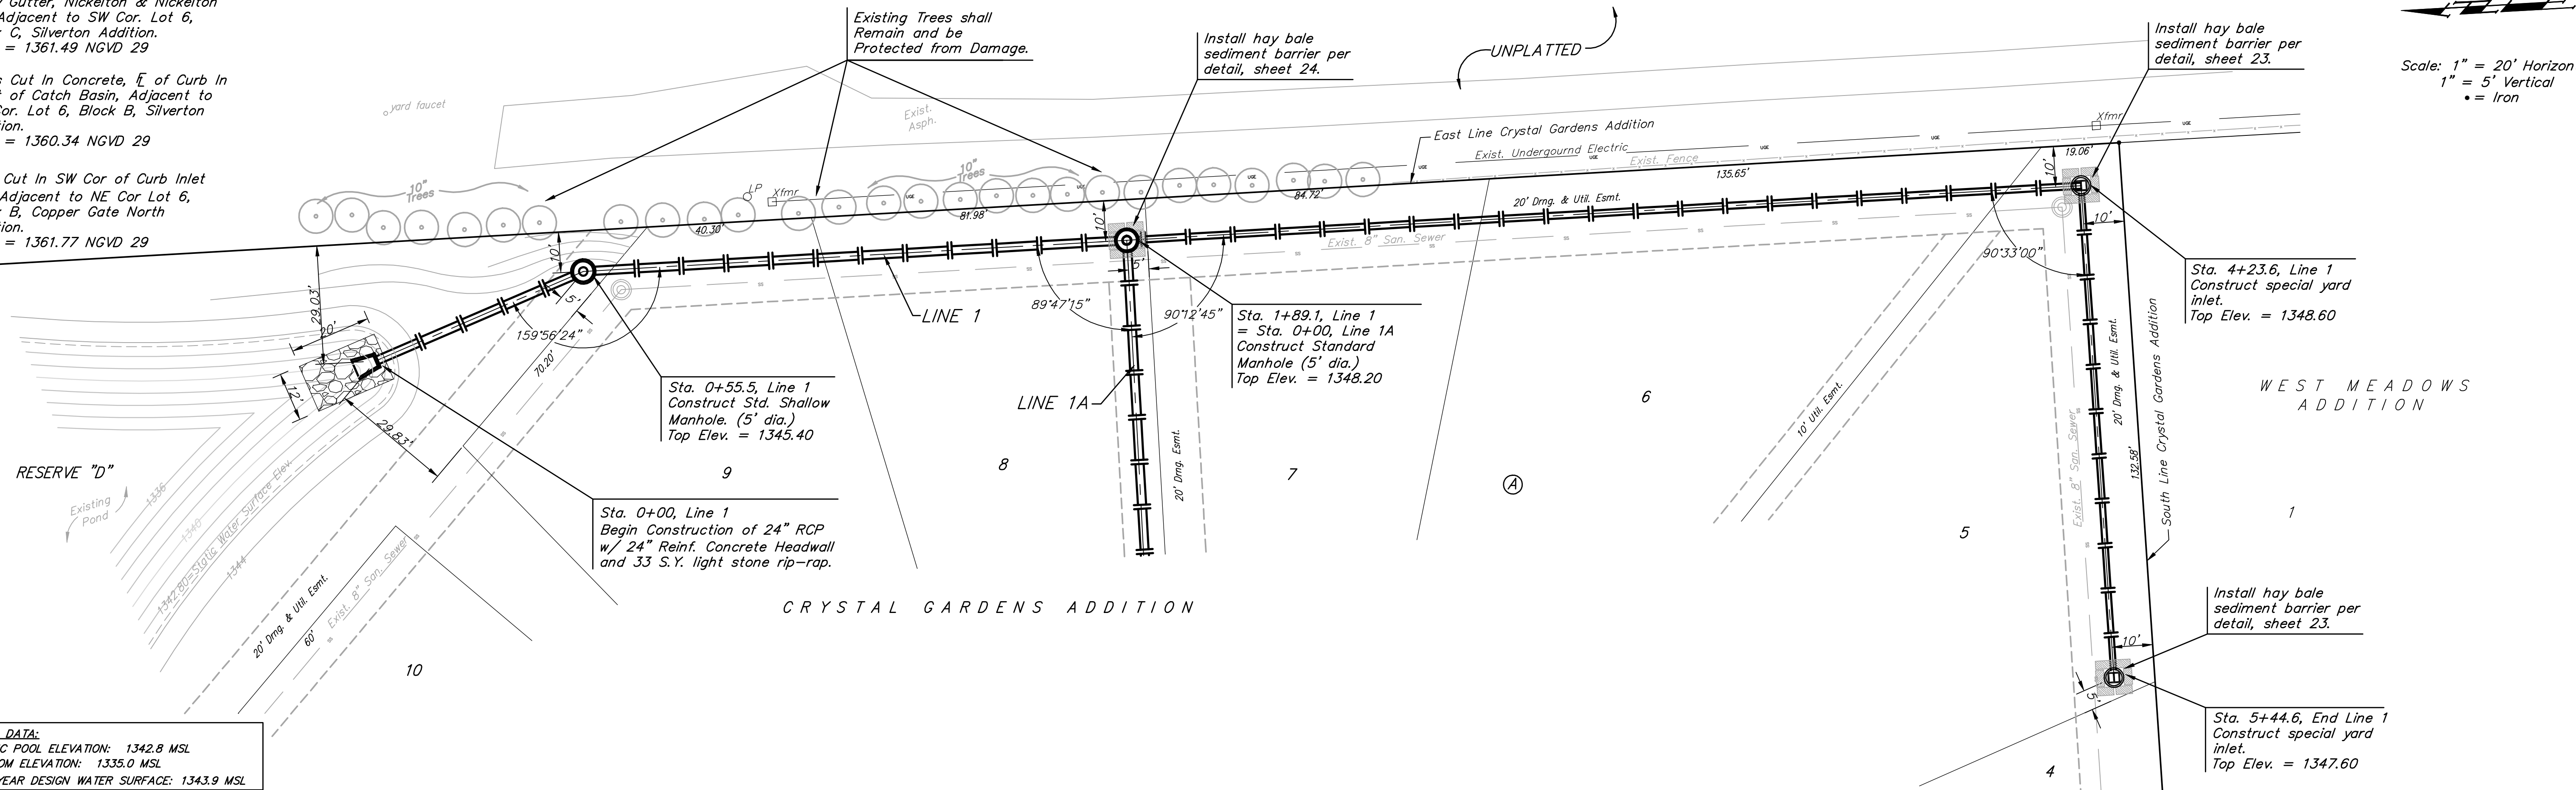

**POND DATA:**  
 STATIC POOL ELEVATION: 1342.8 MSL  
 BOTTOM ELEVATION: 1335.0 MSL  
 100 YEAR DESIGN WATER SURFACE: 1343.9 MSL

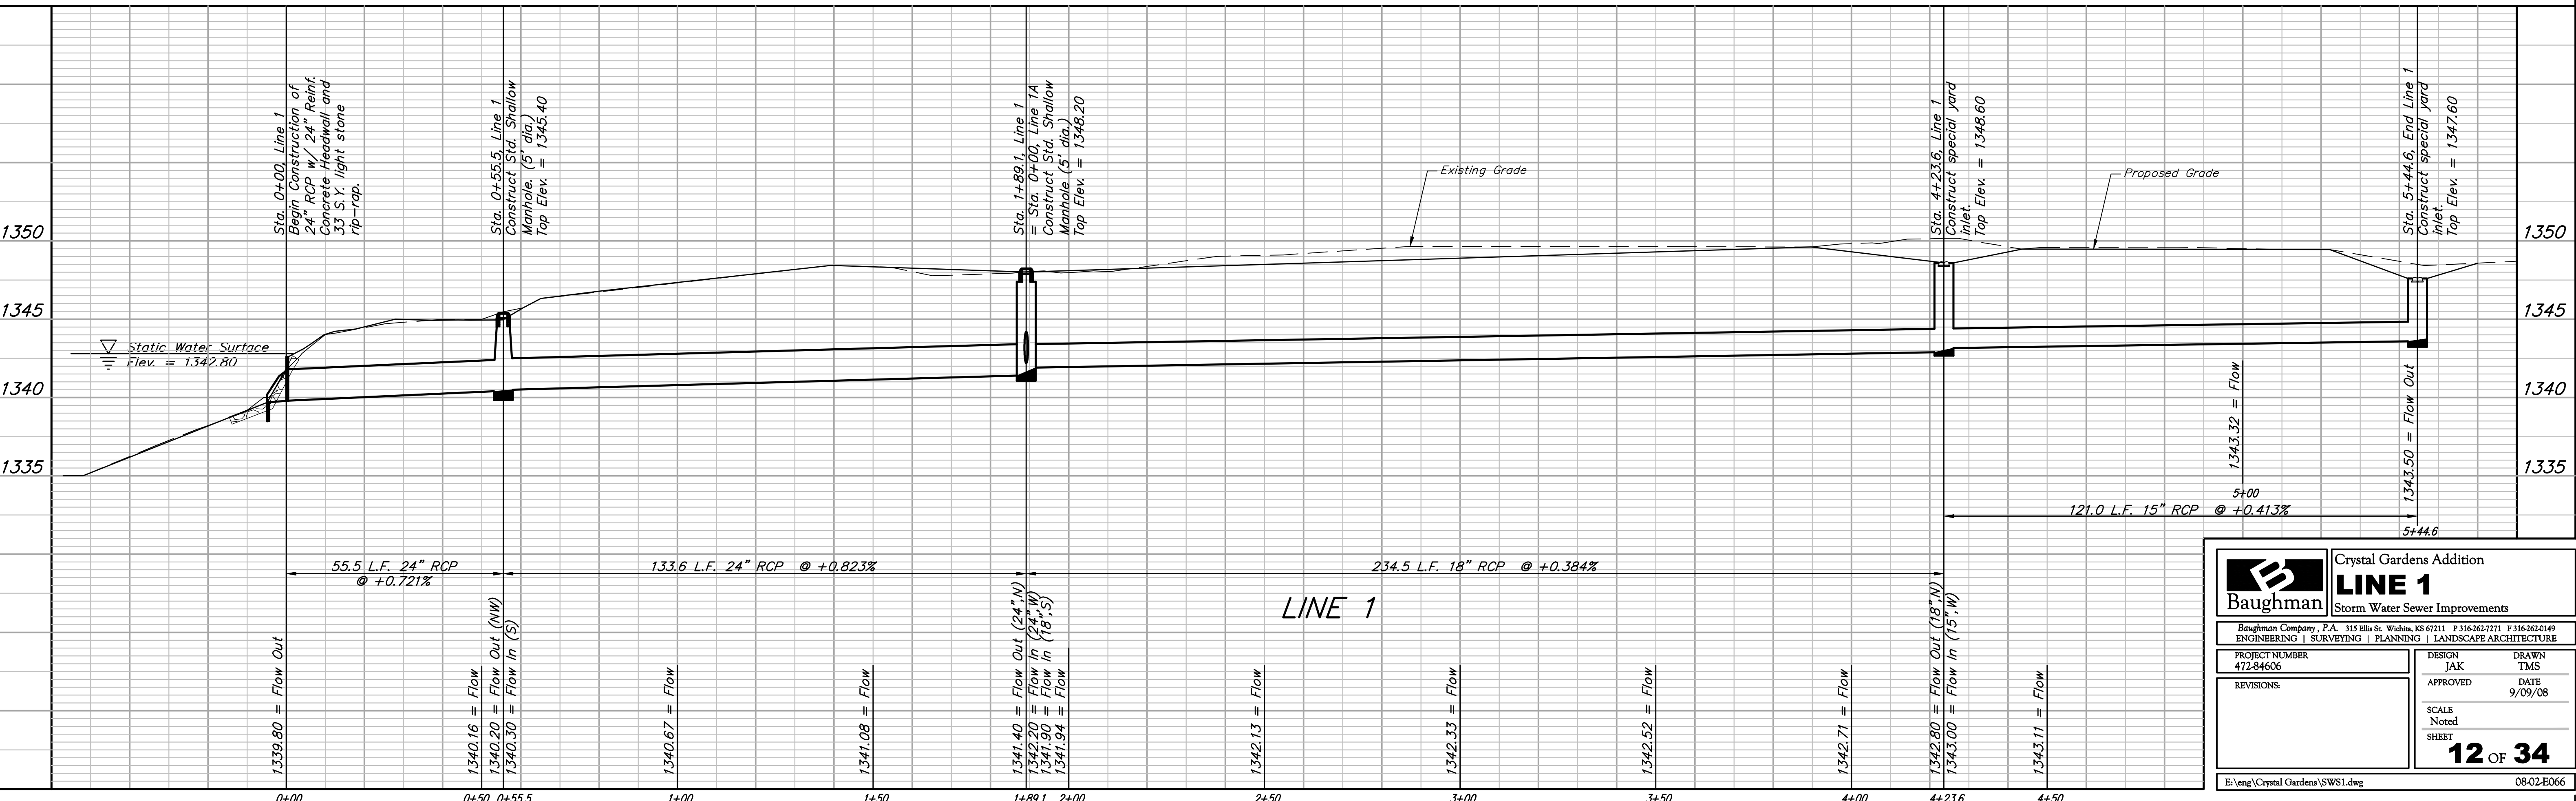

		Crystal Gardens Addition	
		<b>LINE 1</b>	
Storm Water Sewer Improvements		Baughman Company, P.A. 315 Ellis St. Wichita, KS 67211 P 316-262-7271 F 316-262-0149 ENGINEERING   SURVEYING   PLANNING   LANDSCAPE ARCHITECTURE	
PROJECT NUMBER 472-84606	DESIGN JAK	DRAWN TMS	
REVISIONS:	APPROVED	DATE 9/09/08	
	SCALE Noted		
	SHEET	<b>12 OF 34</b>	
E:\eng\Crystal Gardens\SWSI.dwg		08-02-ED066	