


BENCHMARKS:
 Cross Cut In North End of Concrete Valley Gutter, Nickelson & Nickelson Ct., Adjacent to SW Cor. Lot 6, Block C, Silverton Addition.
 Elev. = 1361.49 NGVD 29



Cross Cut In Concrete, $\bar{1}$ of Curb In Front of Catch Basin, Adjacent to SW Cor. Lot 6, Block B, Silverton Addition.
 Elev. = 1360.34 NGVD 29

"□" Cut In SW Cor of Curb Inlet Top, Adjacent to NE Cor Lot 6, Block B, Copper Gate North Addition.
 Elev. = 1361.77 NGVD 29

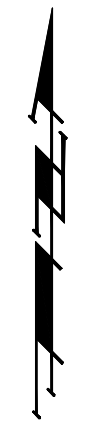

Scale: 1" = 20' Horizontal
 1" = 5' Vertical
 • = Iron

HERITAGE BAPTIST CHURCH ADDITION

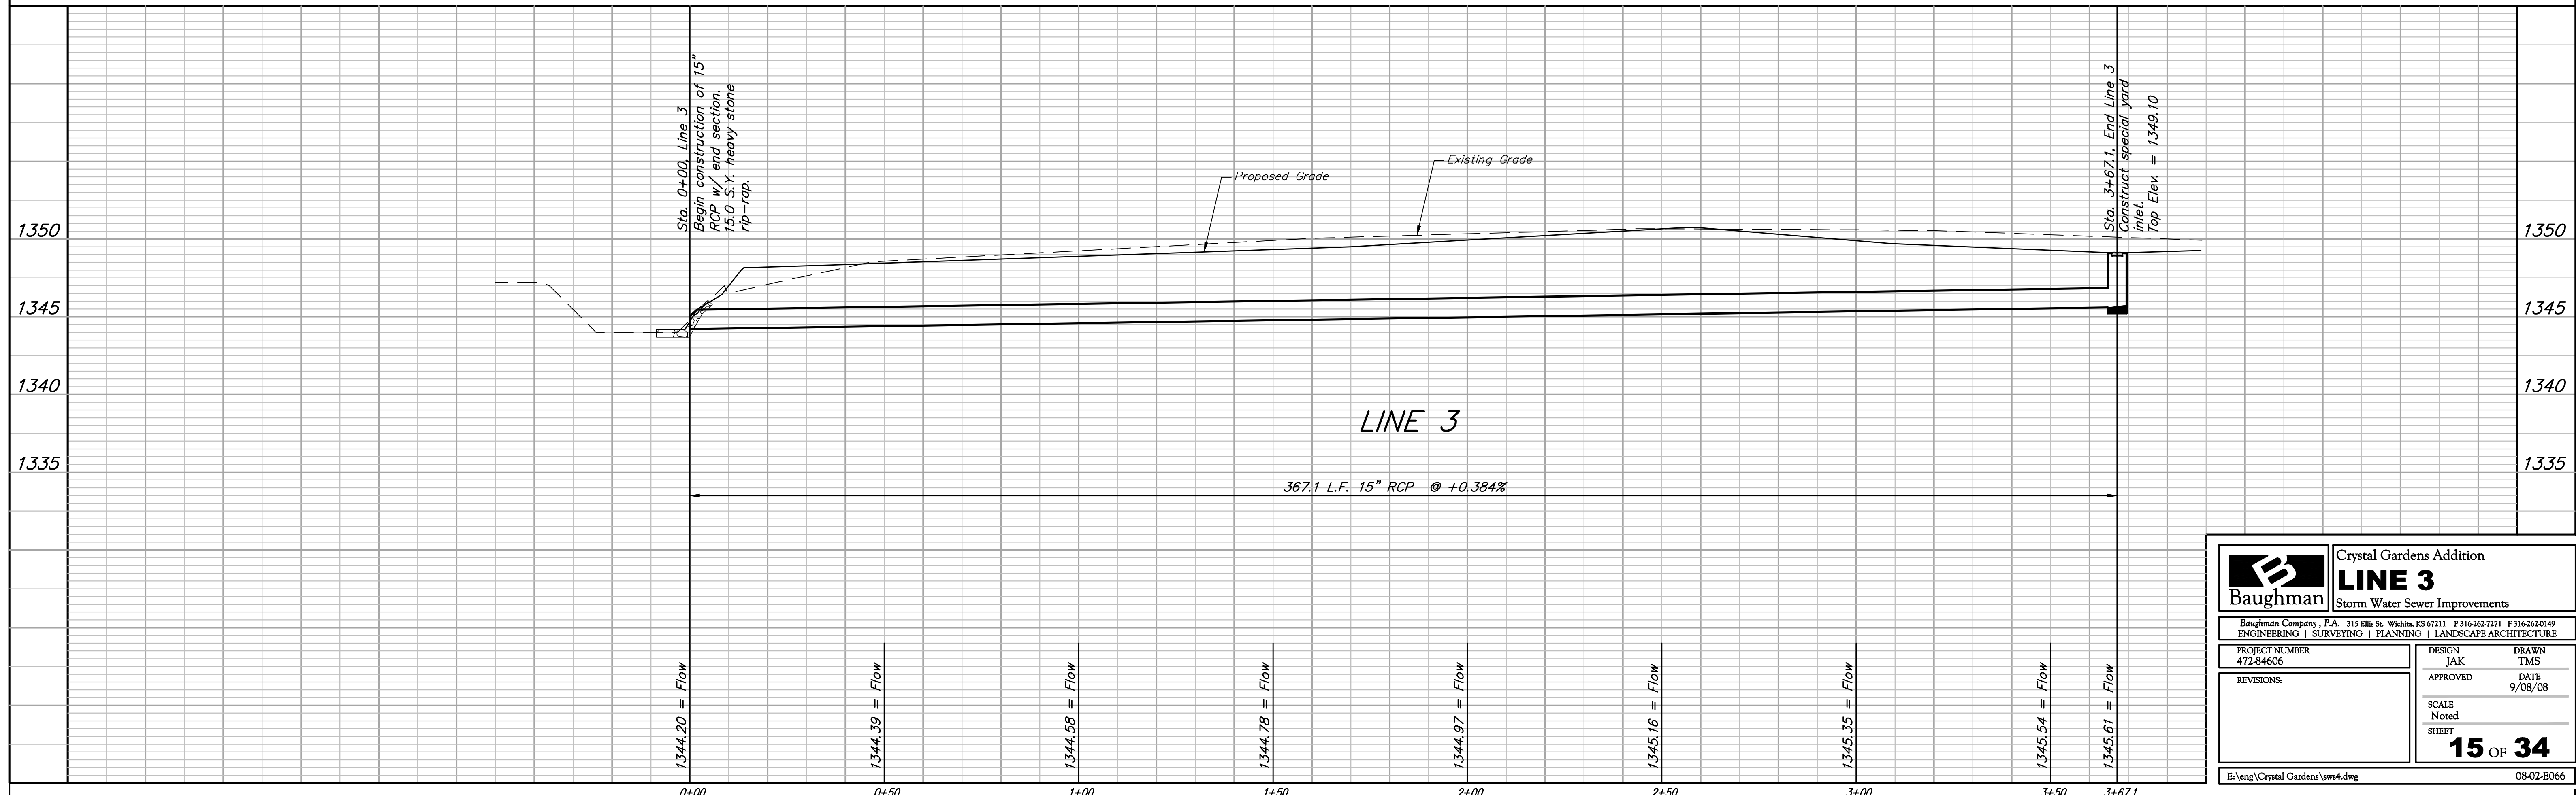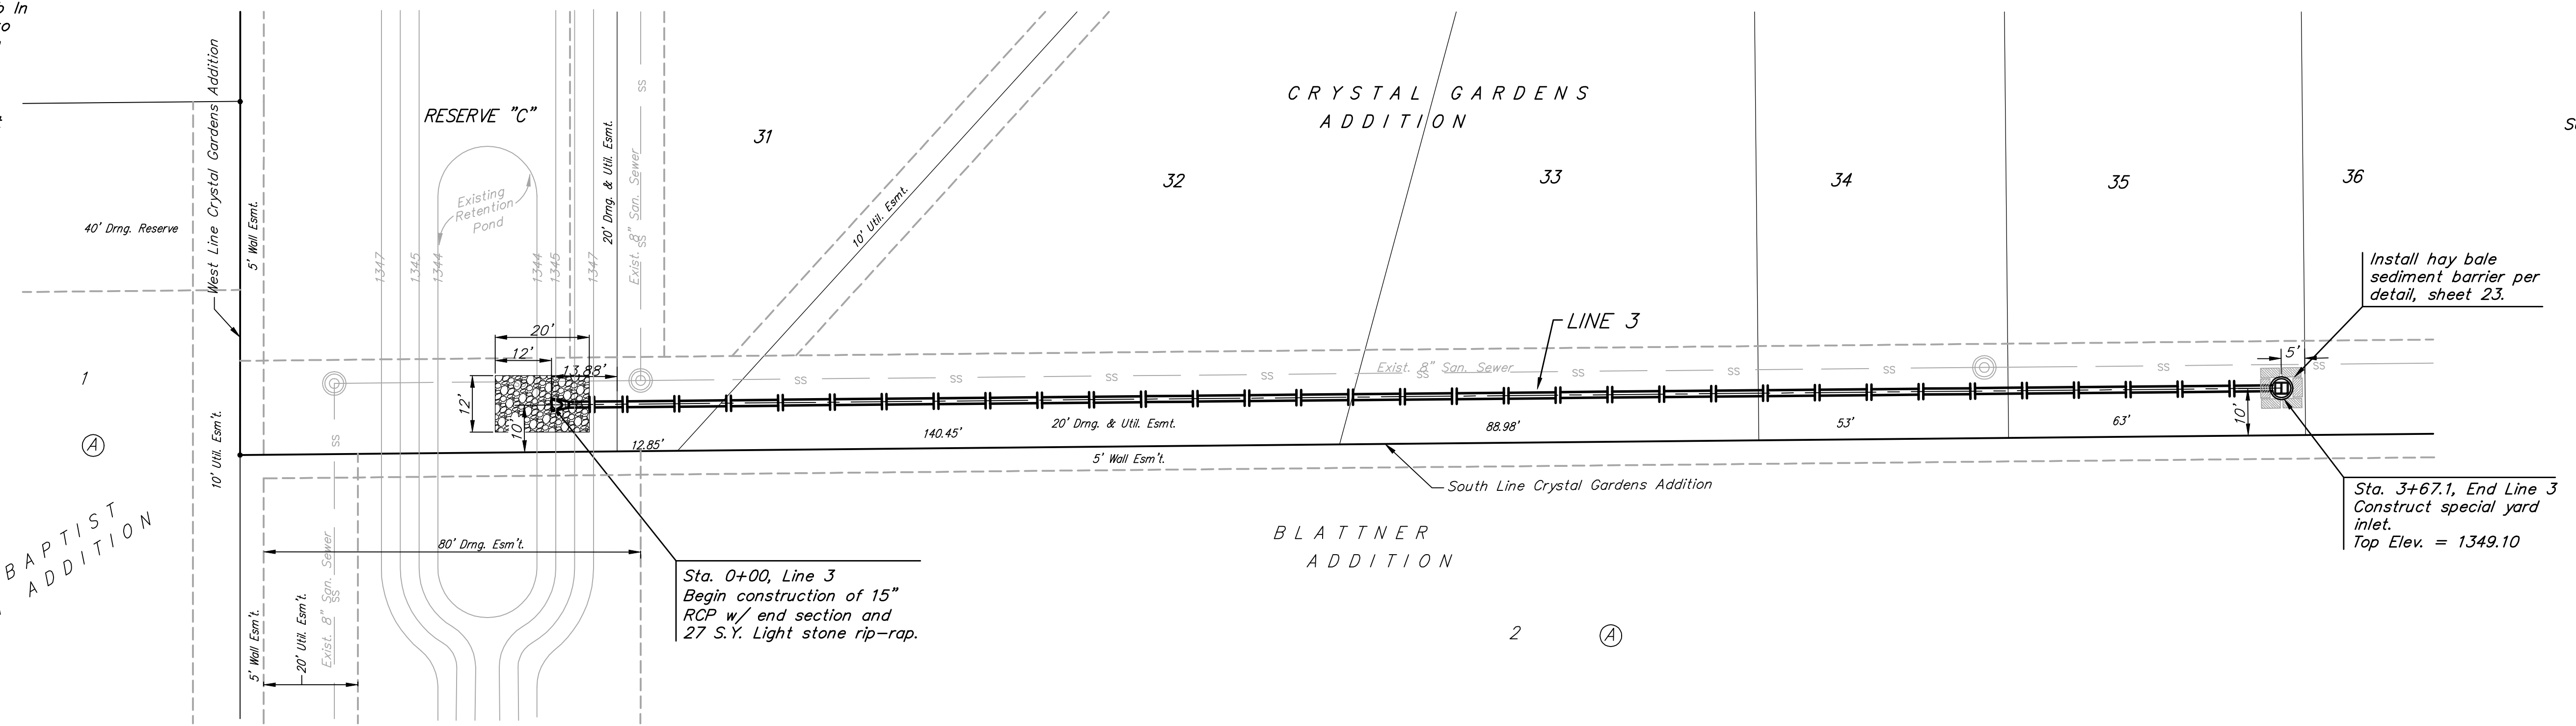

Baughman		Crystal Gardens Addition	
		LINE 3	
		Storm Water Sewer Improvements	
Baughman Company, P.A. 315 Ellis St. Wichita, KS 67211 P 316-262-7271 F 316-262-0149			
ENGINEERING SURVEYING PLANNING LANDSCAPE ARCHITECTURE			
PROJECT NUMBER 472-84606	DESIGN JAK	DRAWN TMS	
APPROVED	DATE 9/08/08		
REVISIONS:	SCALE Noted		
	SHEET	15 OF 34	
E:\eng\Crystal Gardens\sww4.dwg			08-02-ED066